


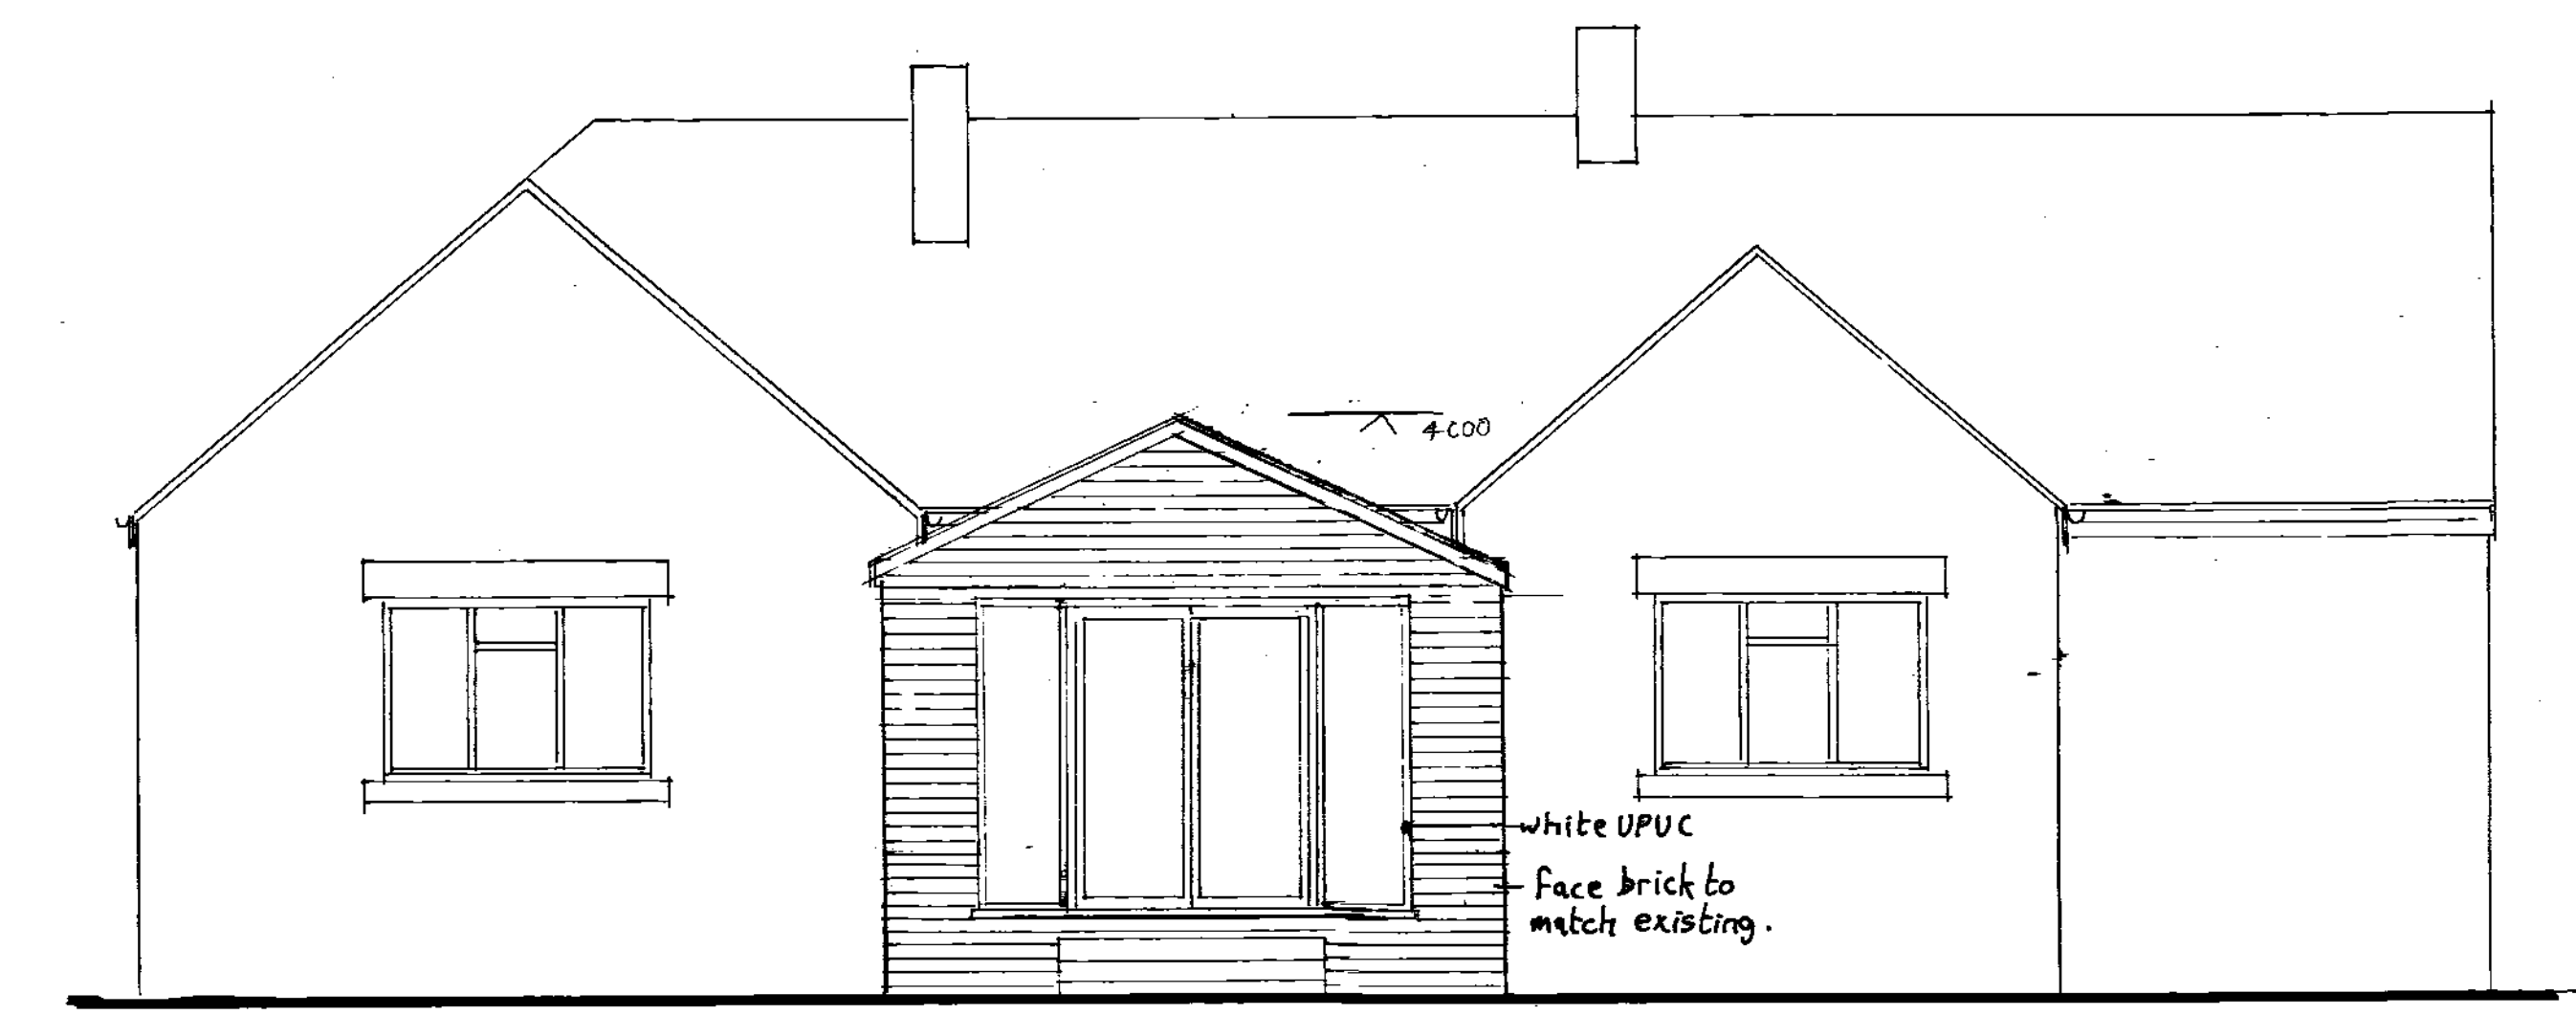


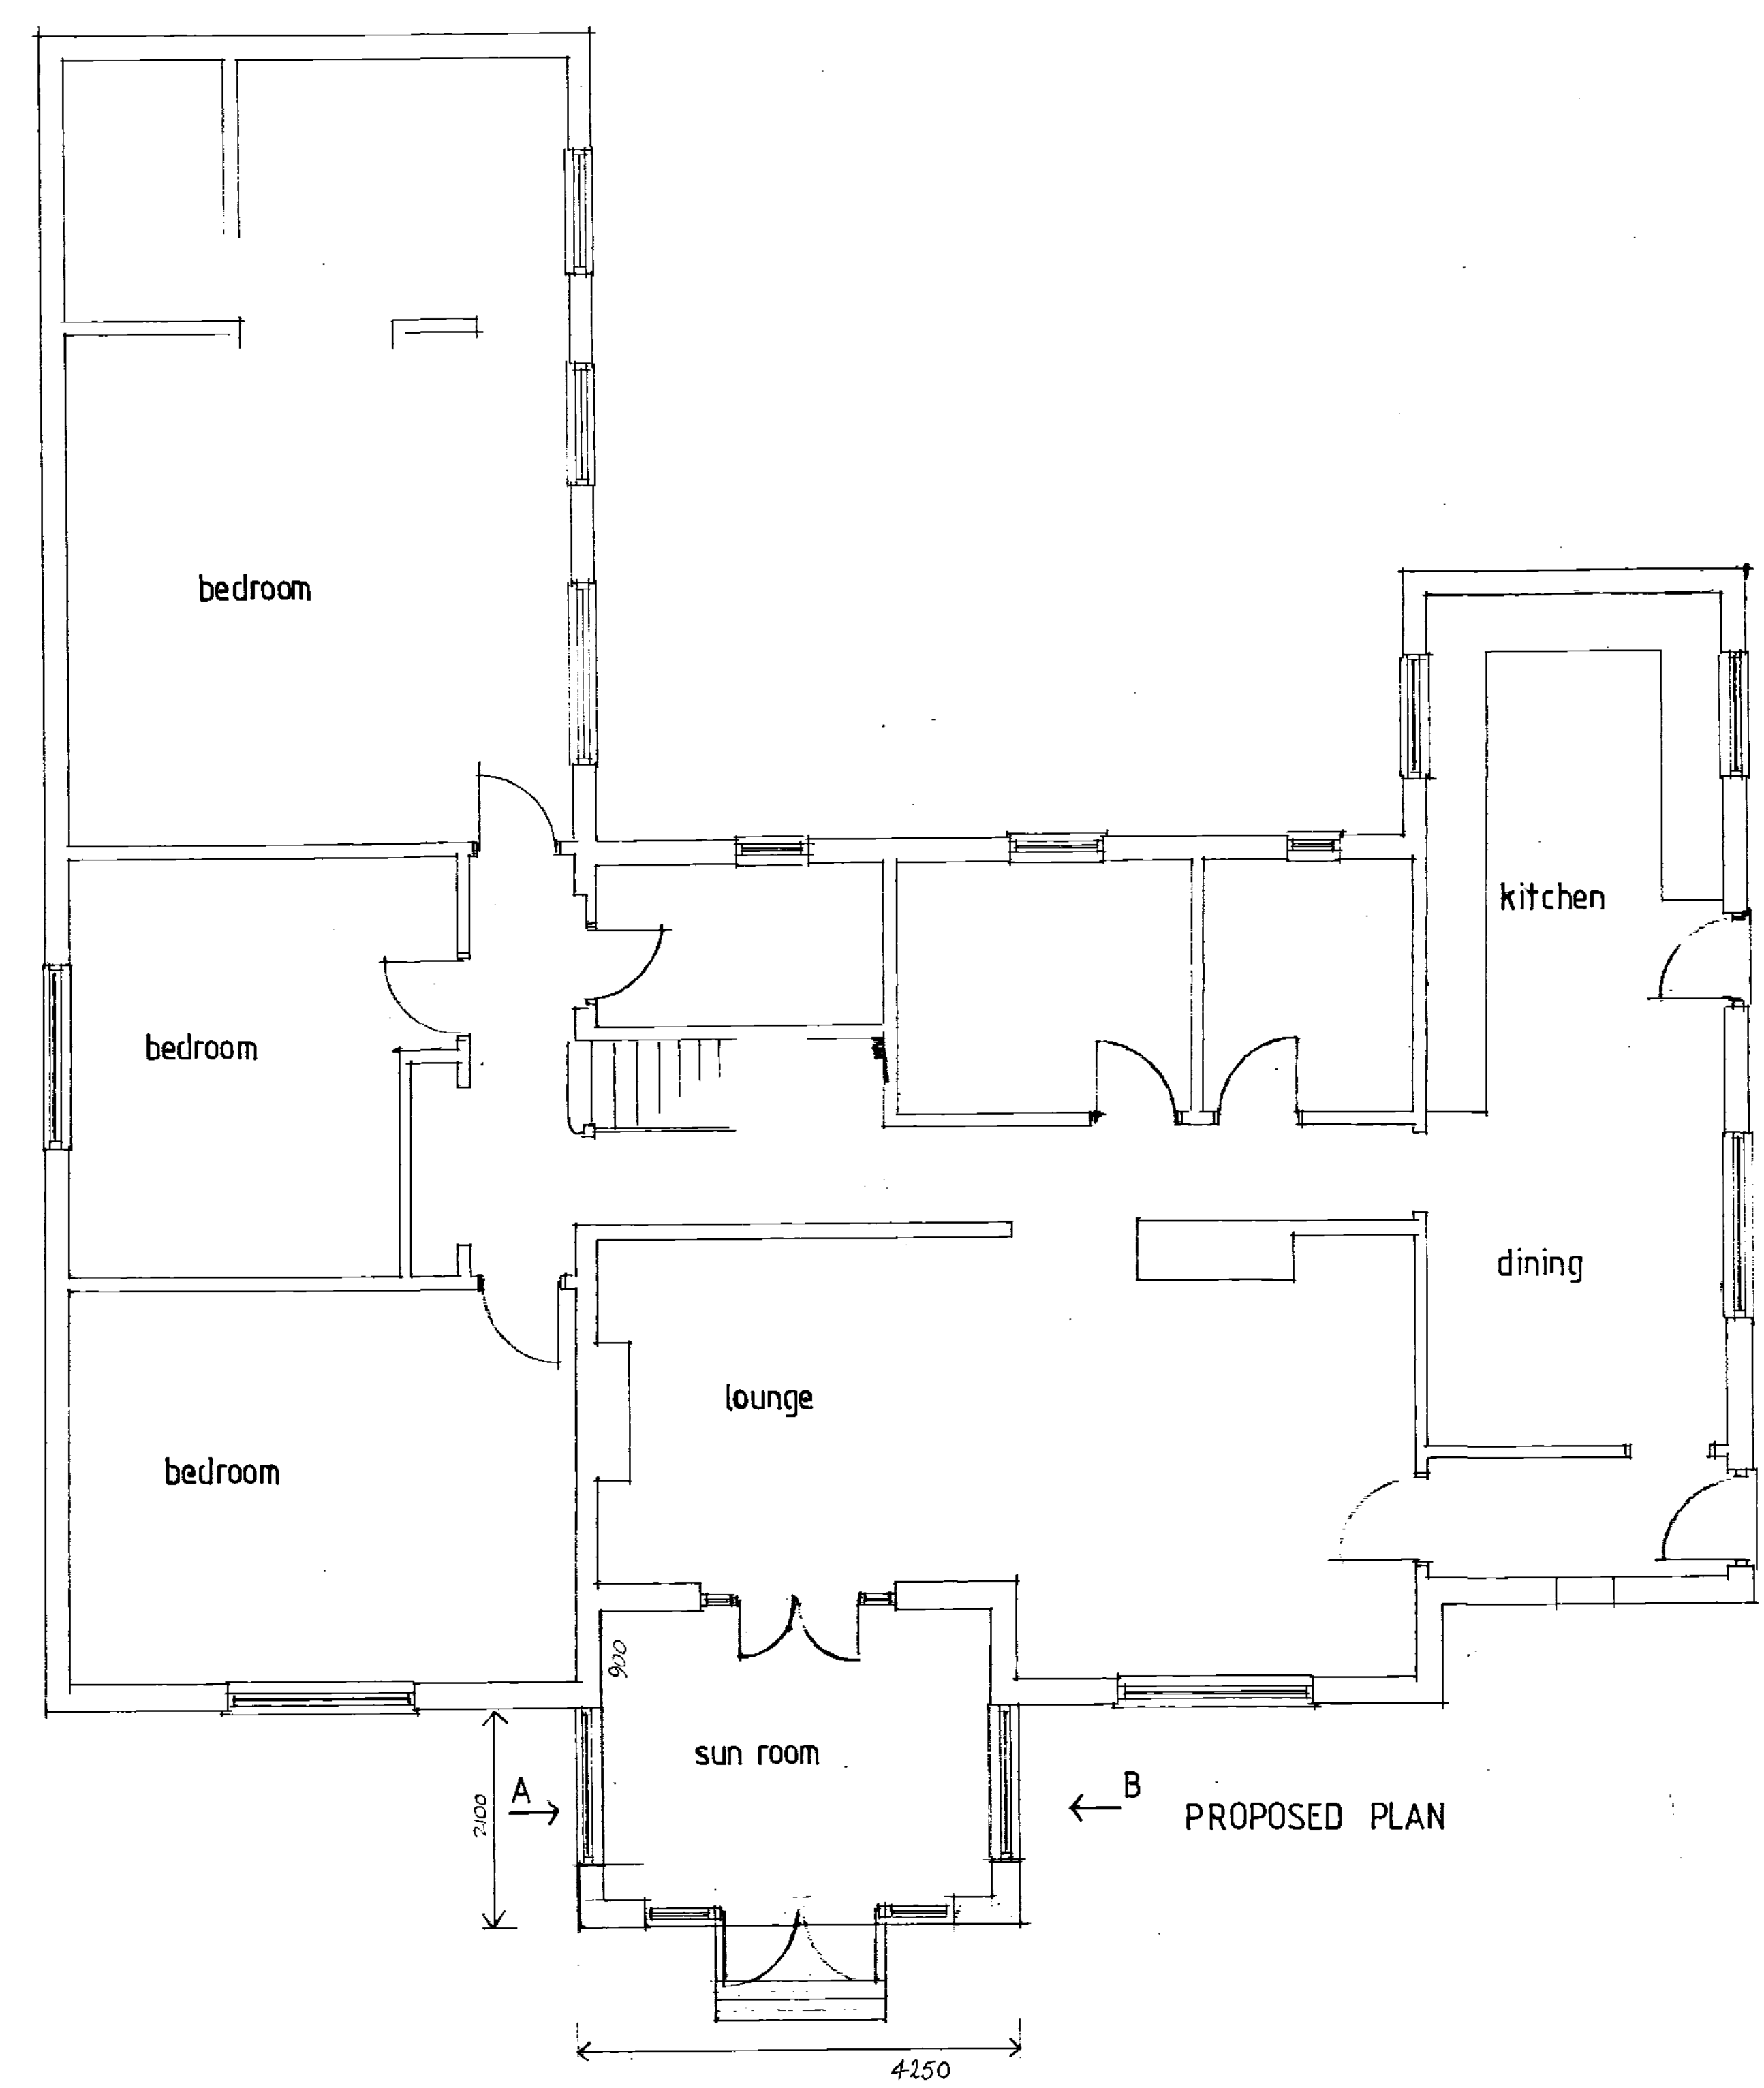

PROPOSED FRONT ELEVATION

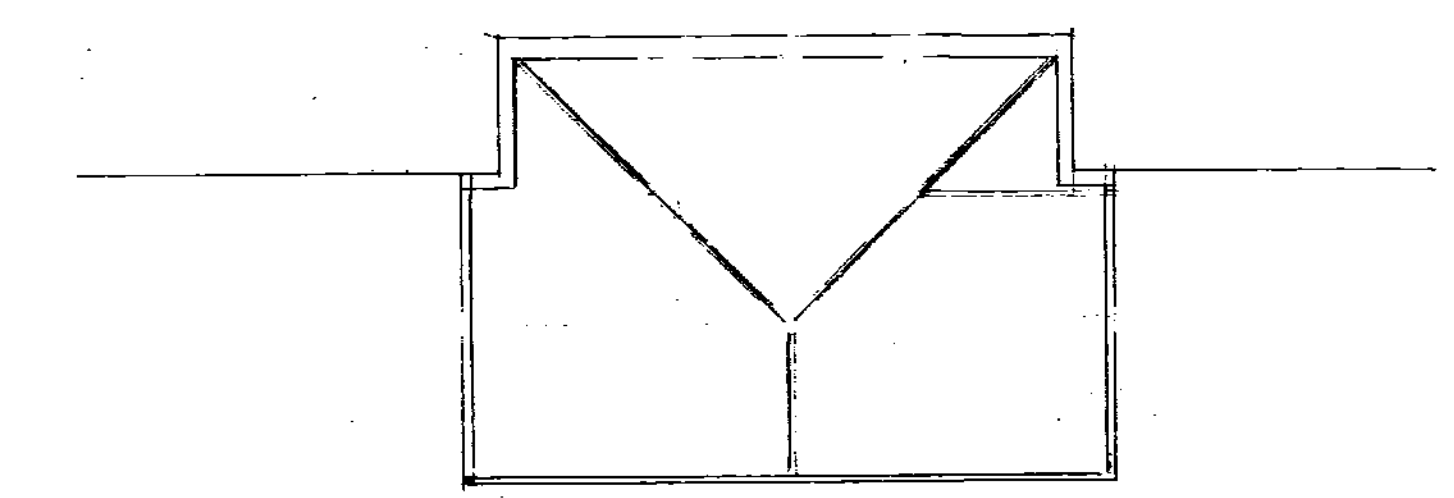

roof plan

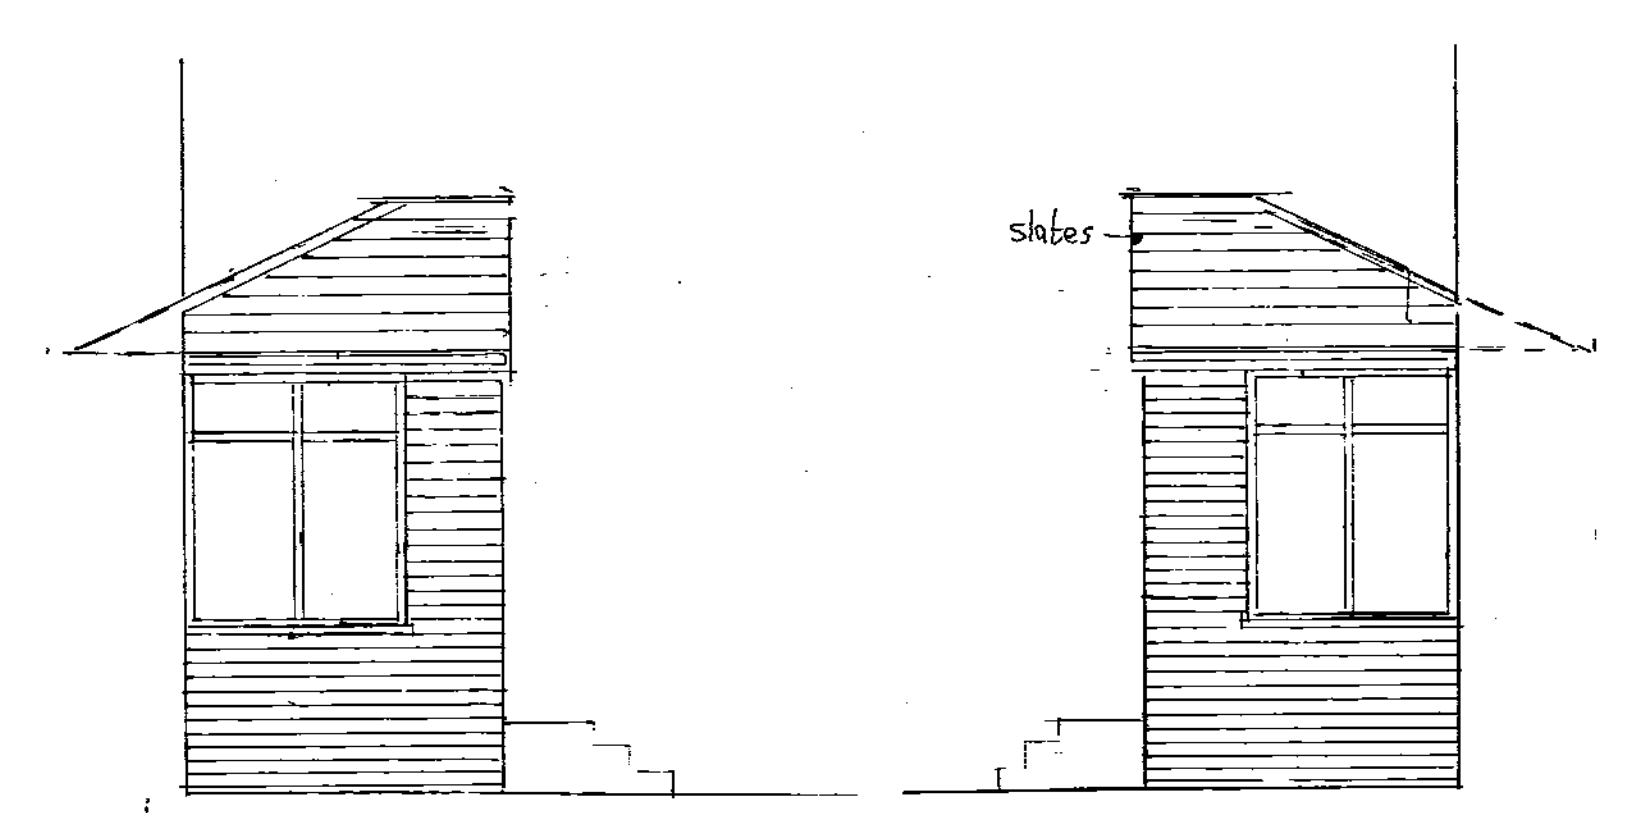

elevation A

elevation B

Proposed extension to front for Mr. & Mrs. S. Guest
 21 Barnsley Road, Flockton

drawn by Artech Design 01772 456592

drawing no. 1E/2391/2

Scale 1:50

20/6/2004