



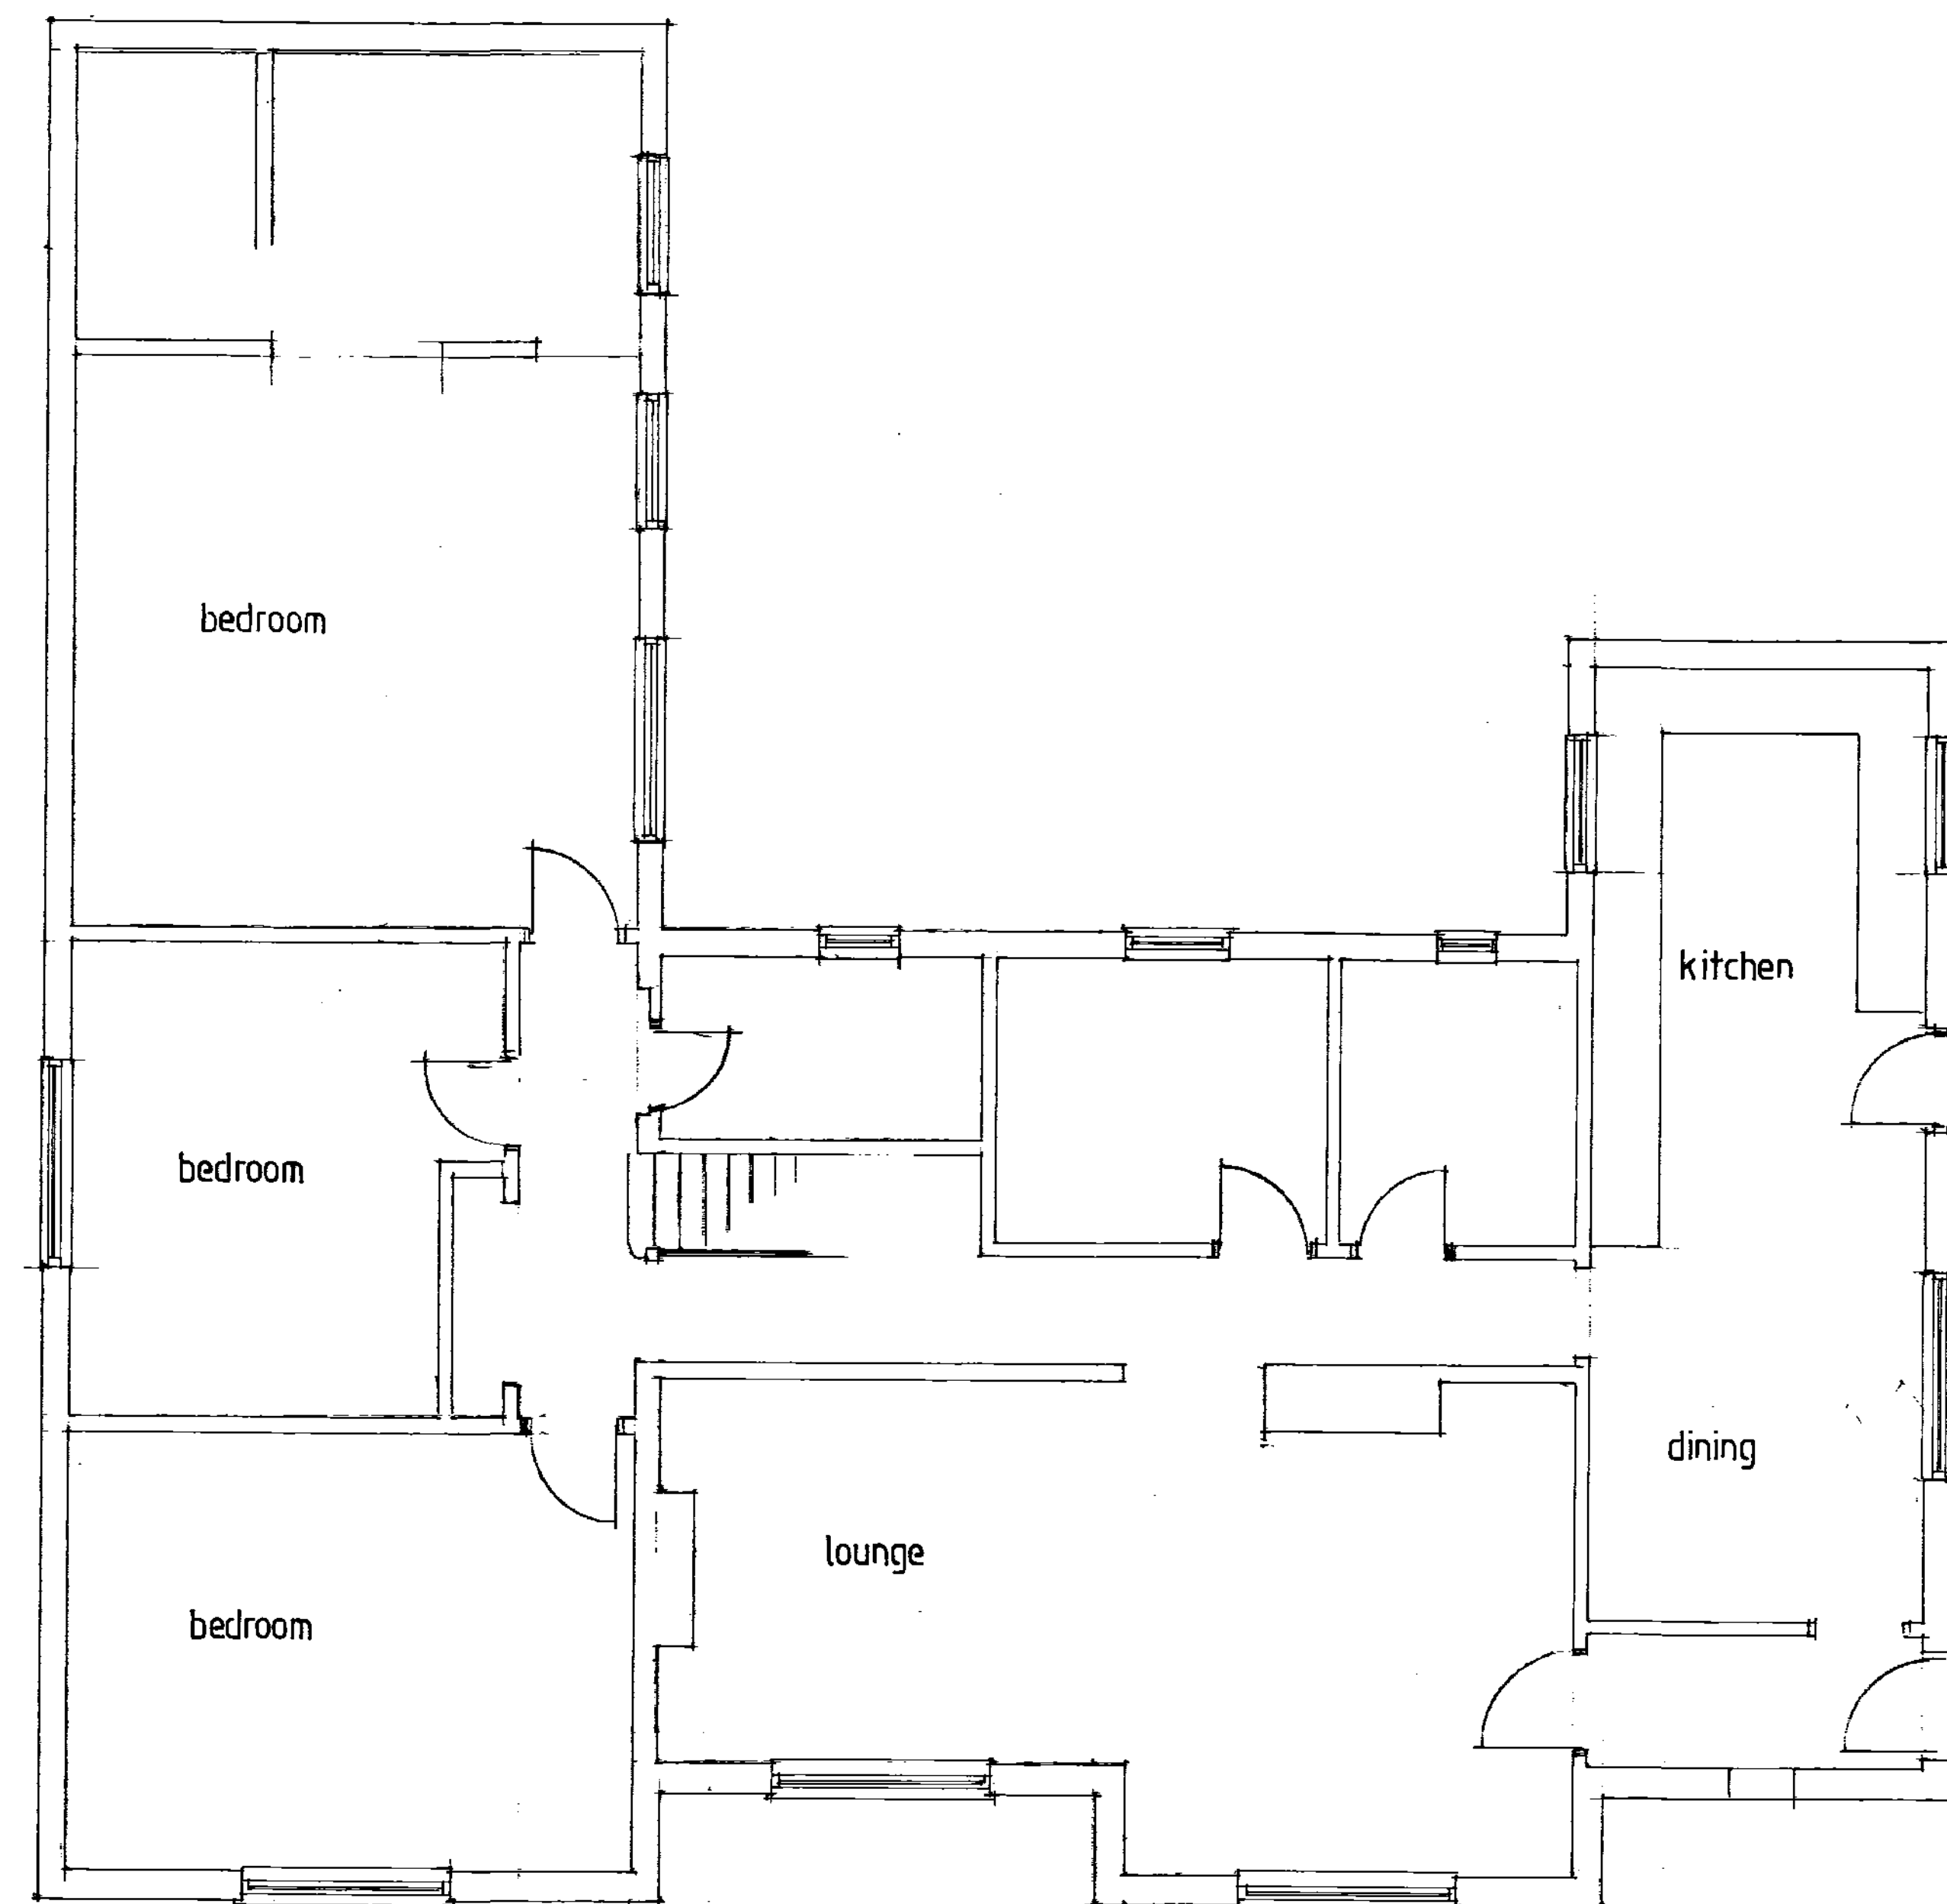

EXISTING PLAN

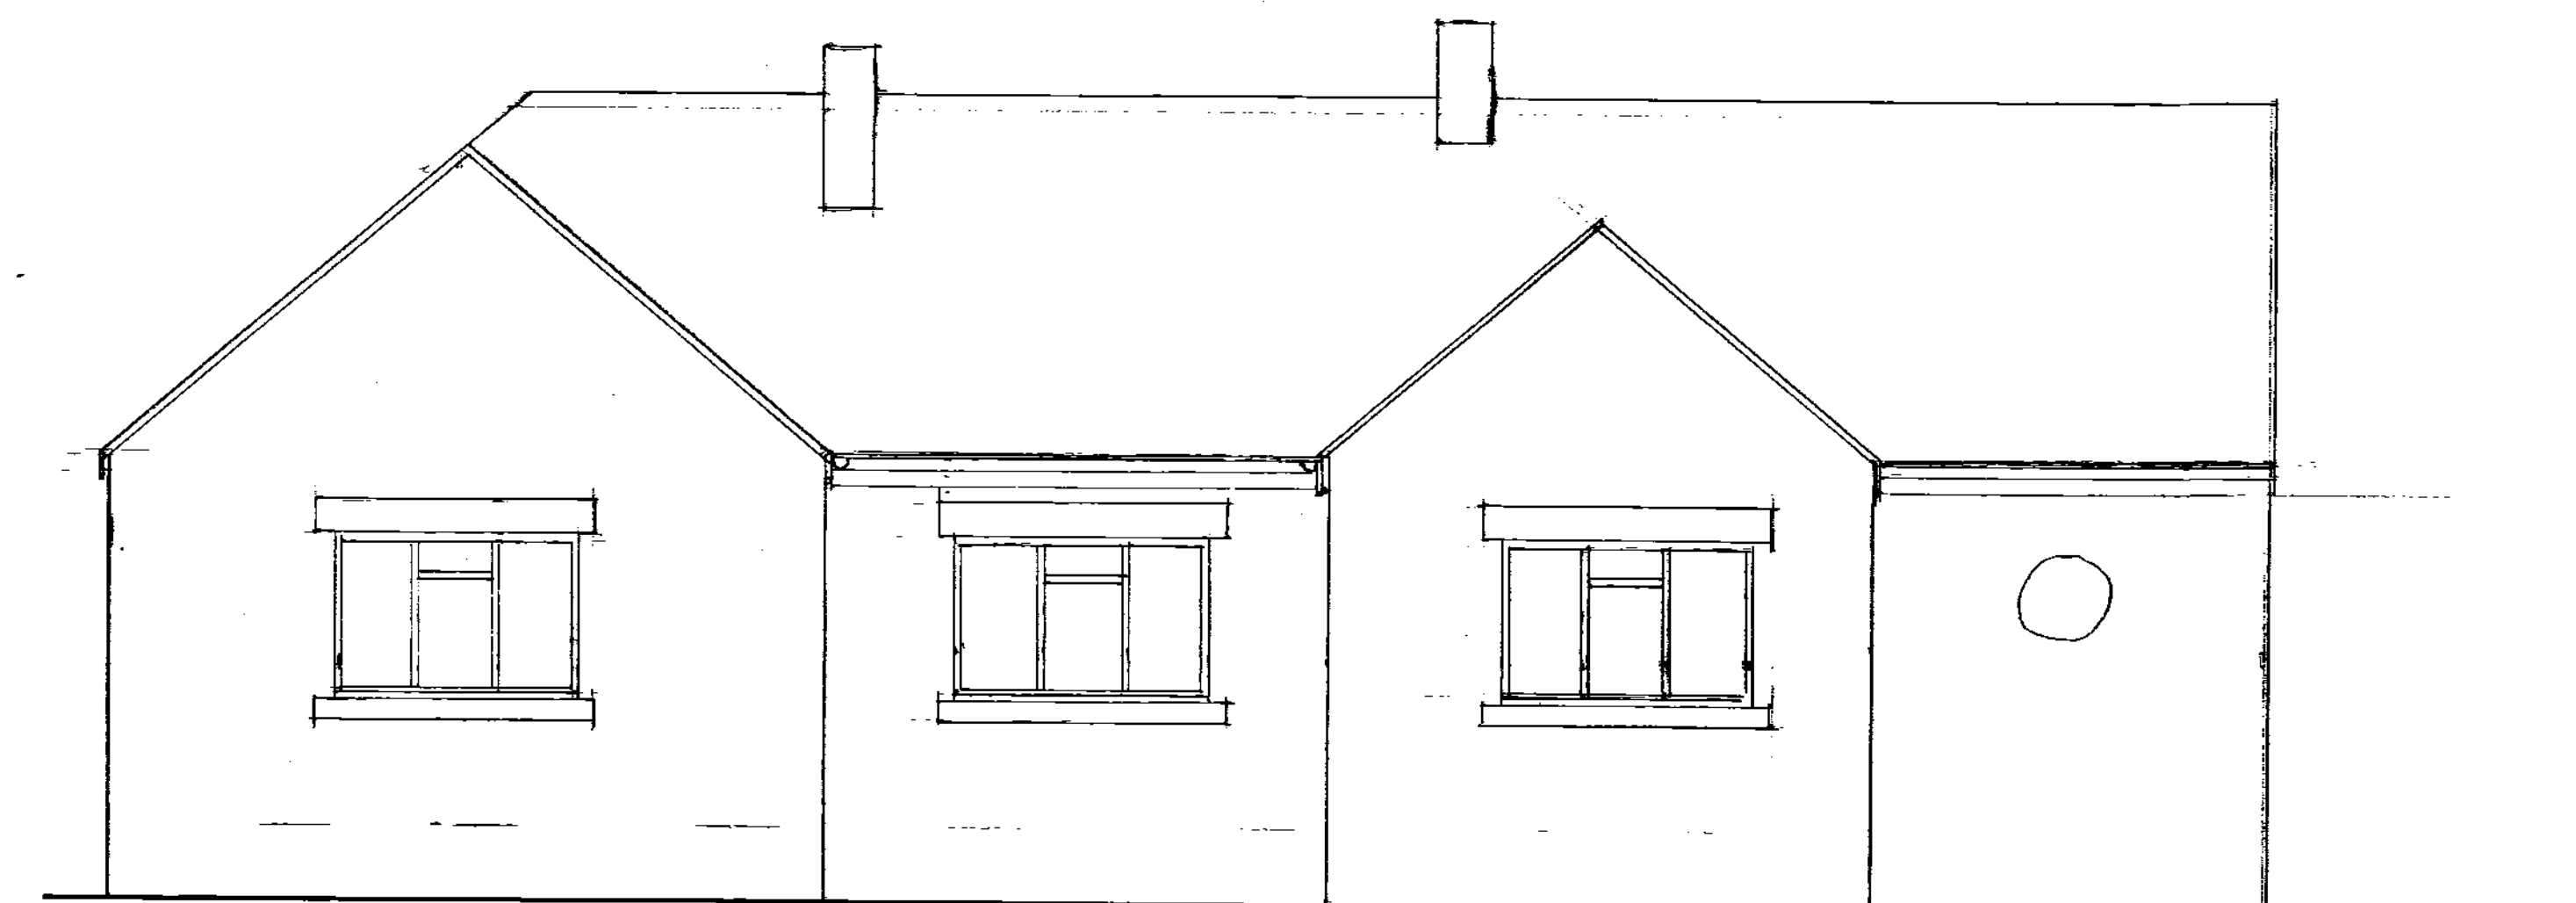

EXISTING FRONT ELEVATION

Proposed extension to front for Mr. & Mrs. S. Guest
21 Barnsley Road, Flockton

drawn by Artech Design 01772 456 592

drawing no. 1E/2391/1 Scale 1:50