



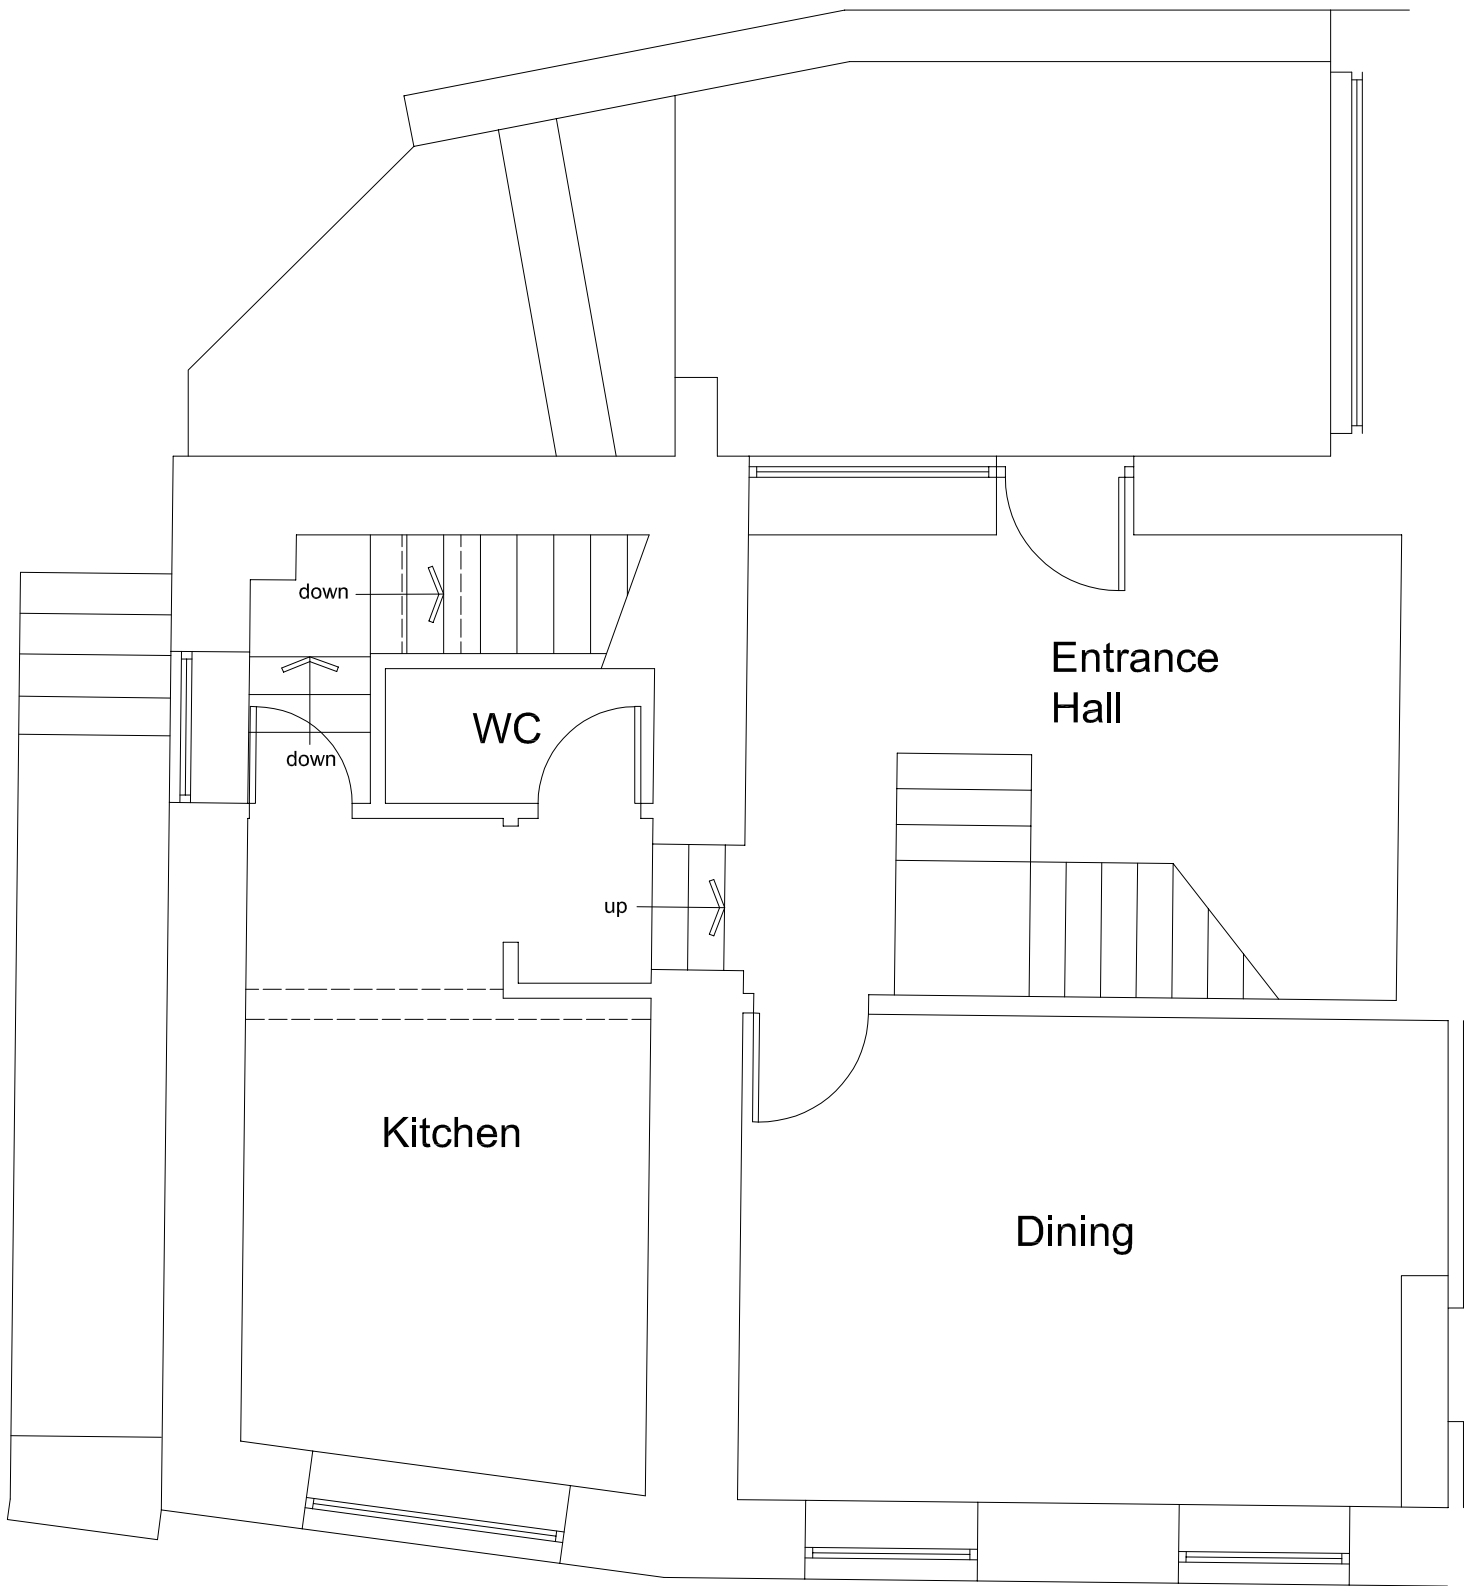

Part Ground Floor
Plan

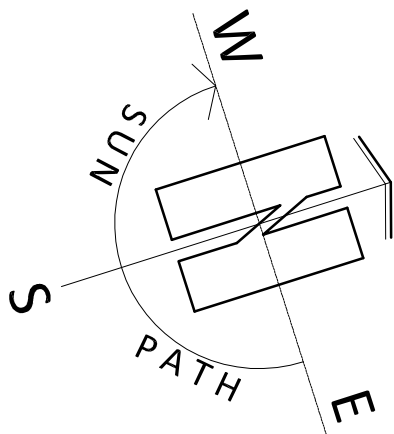

Project

Erection of Raised Structure and Insertion of
External Door and Internal Alterations at 35
Deanhouse, Netherthong, Holmfirth, HD9 3UG

Client

Dr Anne Steyn

Drawing Title/Issue

Existing Partial Ground Floor Plan

scale

1:50

date

05/16

sheet size

A3

dwg. no.

16/374/03

ARCHITECTURE | PLANNING | DESIGN

Malkin Farm

Brow Lane

Holmfirth

HD9 2RJ

07946872499

paul@paulmatthewsarchitectural.co.uk

www.paulmatthewsarchitectural.co.uk

Do not scale from drawing, use figured dimensions
only.

All dimensions must be checked and verified on site
prior to commencement
of works and architect to be notified of any
discrepancies.

The copyright for these drawings remains the
property of Paul MatthewsArchitectural Ltd. They
must not be reproduced in any way without prior
written consent from the originator (Paul
MatthewsArchitecturalLtd).

Company Registration Number: 09898149 – Company
Registered in England and Wales