

Malkin Farm

Brow Lane

Holmfirth

HD9 2RJ

07946872499

paul@paulmatthewsarchitectural.co.uk

www.paulmatthewsarchitectural.co.uk


Company Registration Number: 09898149 – Company
Registered in England and Wales

Do not scale from drawing, use figured
dimensions only.

All dimensions must be checked and verified on
site prior to commencement
of works and architect to be notified of any
discrepancies.

The copyright for these drawings remains the
property of Paul MatthewsArchitectural Ltd.
They must not be reproduced in any way without
prior written consent from the originator (Paul
MatthewsArchitecturalLtd).

Front Elevation

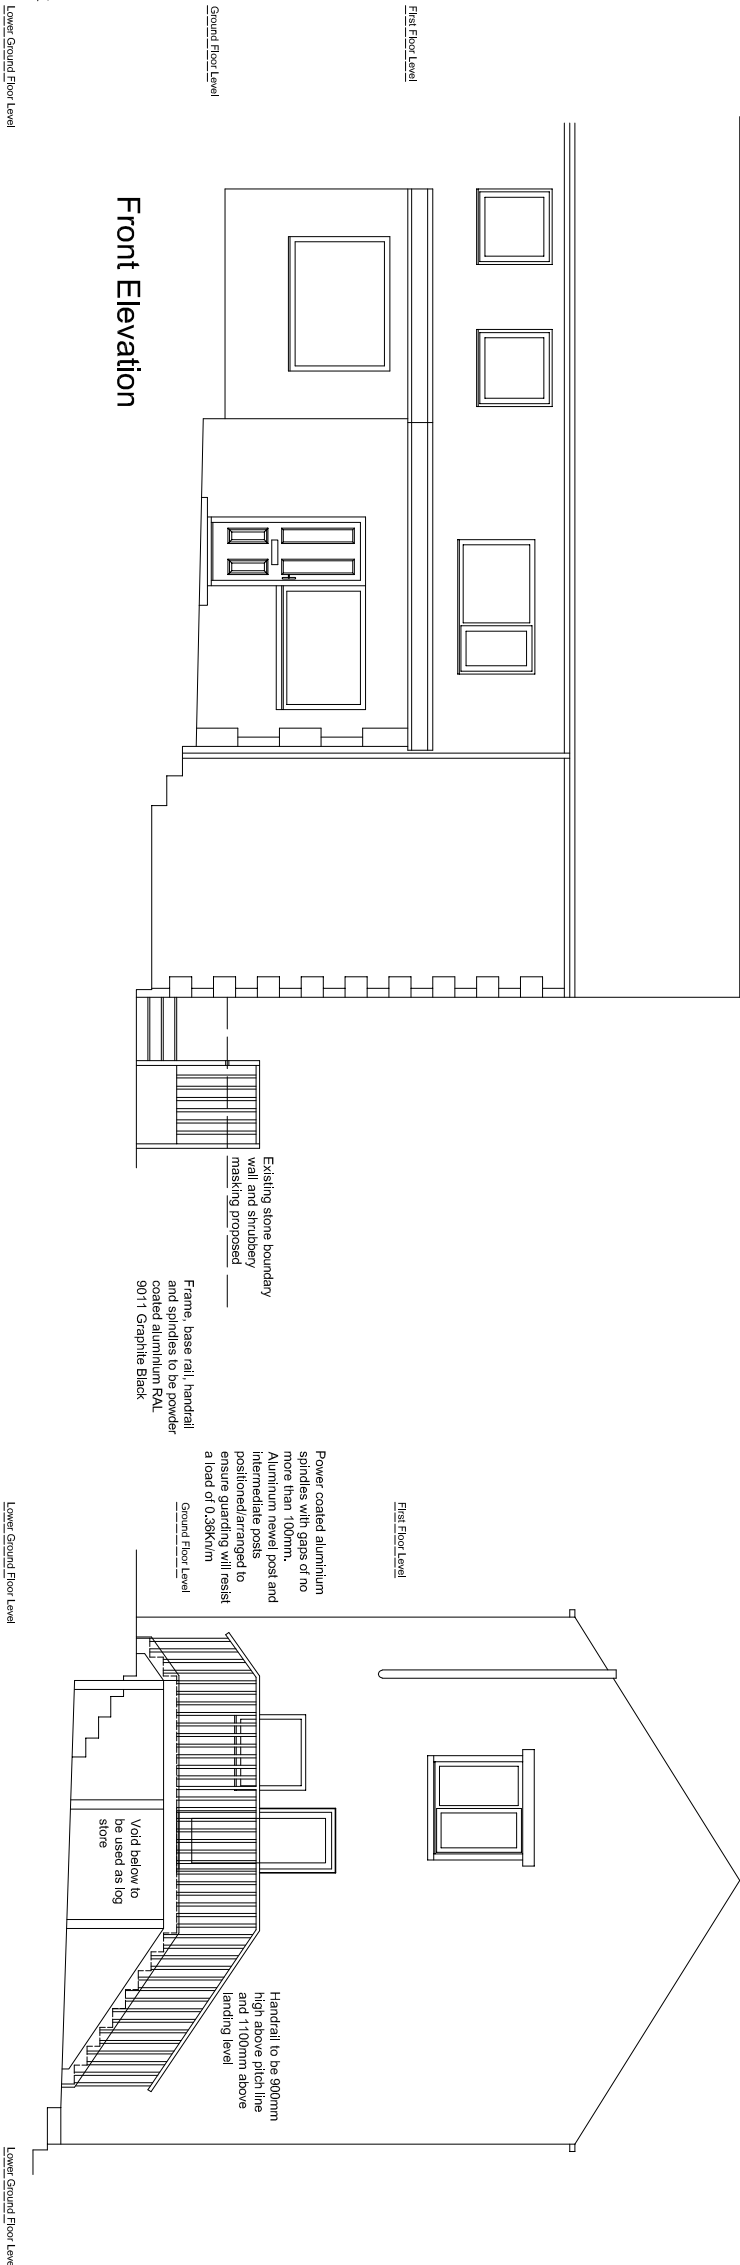

Rev A Nov 2106 - Amendments as req by planning
Project

Erection of Raised Structure and Insertion of
External Door and Internal Alterations at 35
Deanhouse, Netherthong, Holmfirth, HD9 3UG
Client

Dr Anne Steyn

Drawing Title/Issue

Proposed Partial Elevations

scale	date	sheet size	dwg. no.
1:100	07/16	A3	16/374/06a