


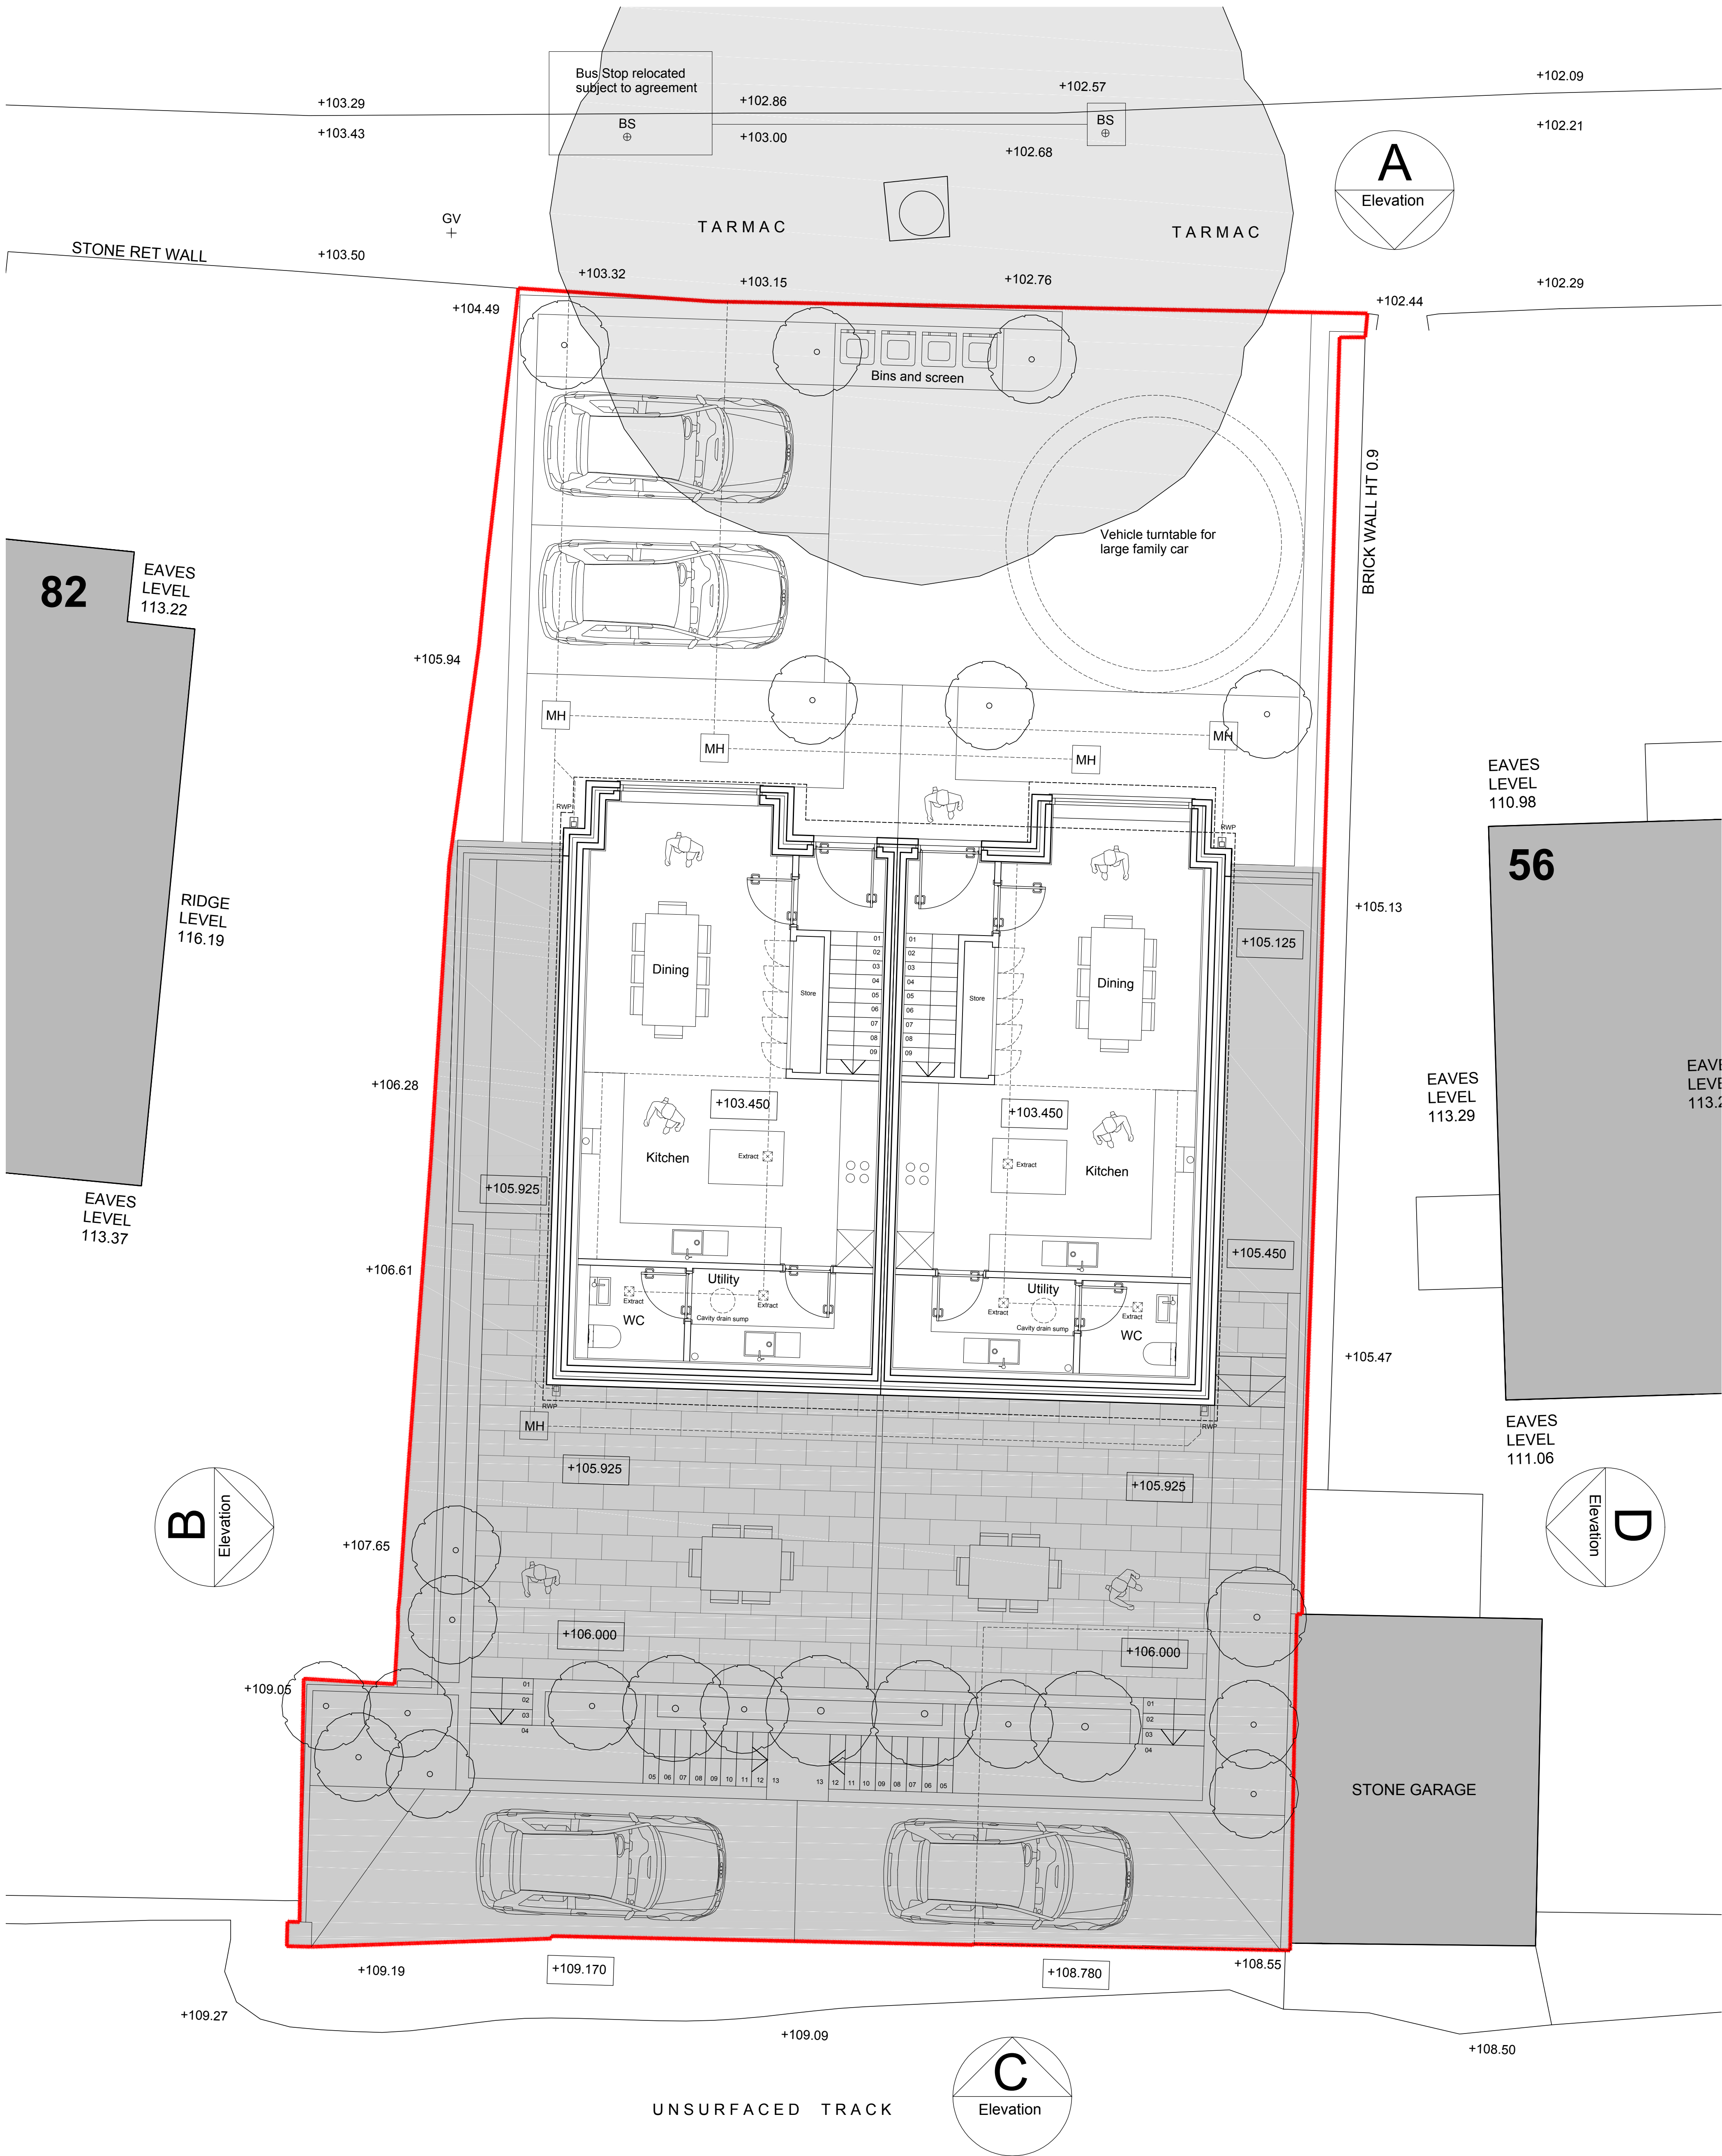



Drawn Scale 1:50

00m 02m 05m

\*For the purposes of Planning Consent the following applies to any copy of this drawing made by the Local Authority:

This copy has been made by and with the authority of the person required to make the plan and drawing open to public inspection pursuant to Section 47 of the Copyright, Designs and Patents Act 1988. Unless that Act provides a relevant exception to copyright, the copy must not be copied without the prior permission of the copyright owner. If any copy is made under the authority only the whole drawing including the copyright holder's name and this notice, is to be copied.

| SAFETY HEALTH AND ENVIRONMENTAL INFORMATION   |
|---|
| In addition to the hazards / risks normally associated with the types of work detailed on this drawing, note the following significant risks and information. |
| It is assumed that all works will be carried out by a competent contractor, working where appropriate, to an approved method statement.                       |
| CONSTRUCTION   |
| 1. Retaining wall construction and sequence.   |
| MAINTENANCE   |
| 1. Upper floors windows via wash and reach system or tilt turn windows.                                                                                       |

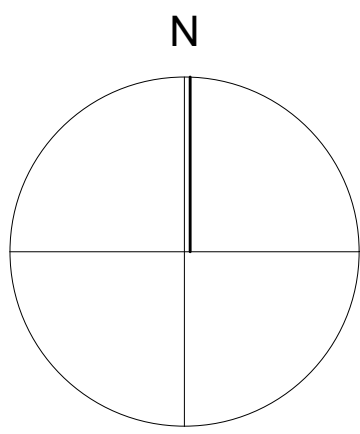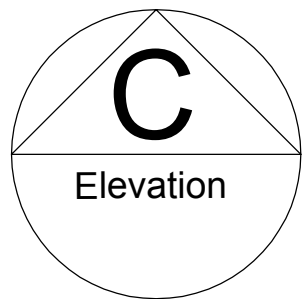

Rev B: 01.12.2016 Reference to 1.6m wall removed  
Rev A: 13.11.2016 GA plans updated to make dwelling smaller and parking arrangement updated

Issue Purpose: PLANNING APPLICATION

AHJ architects  
The Courtyard  
12a Commercial Road  
Skelthorpe  
Huddersfield  
HD8 9AA  
www.ahjarchitects.co.uk

Client Mrs Victoria Garland  
Project 1589 : Healey Lane : Residential Development  
Title Proposed Lower Ground Floor Plan

Drawing Number 1589 - D - 20 - 004  
Revision A

AHJ  
architects

Issued From  
Date September 16  
Scale 1:50 @ A1  
Drawn BH Auth BH

Do not scale from this drawing. Work to figure dimensions, and any discrepancy to be reported to the Architect.  
Refer to larger scale drawings where available.