



Only figured dimensions should be used.
Scaled dimensions should be checked with the Architect.
This drawing together with the design, is the property and copyright of the Architect and must not be reproduced without written permission




SITE PLAN AS EXISTING
SCALE 1:100

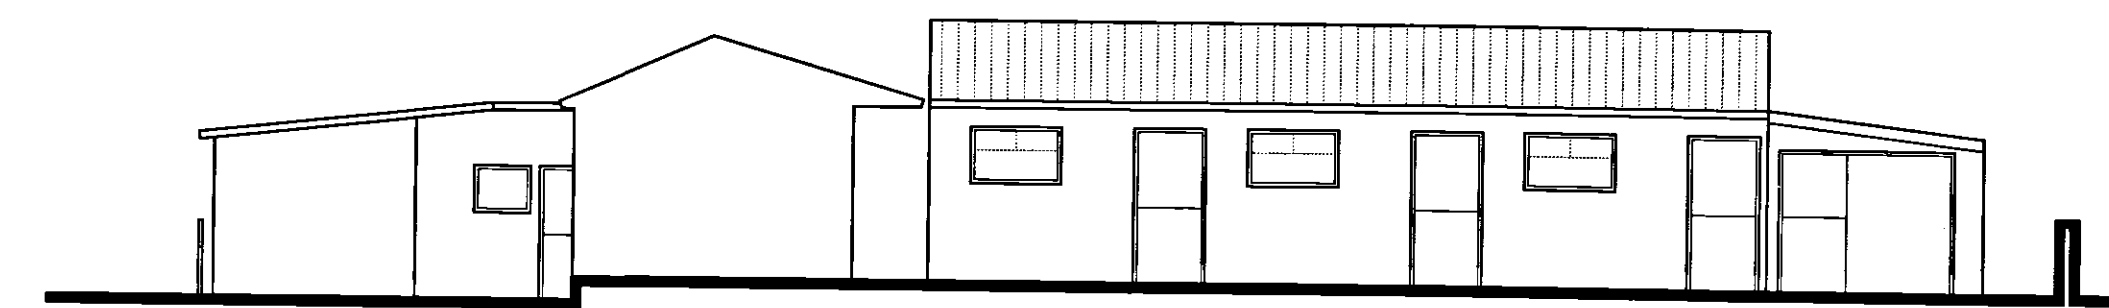


Elevation A

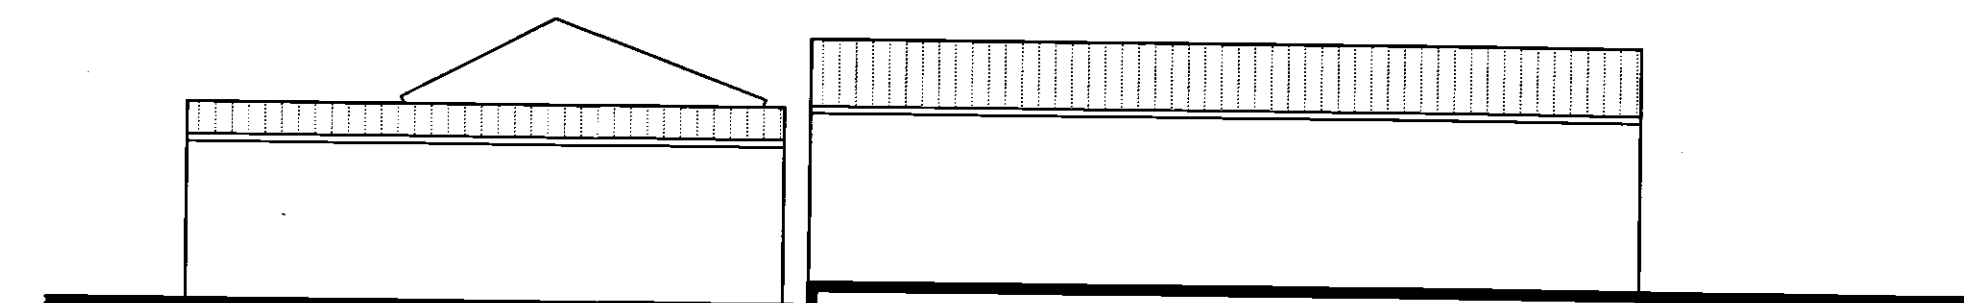

Elevation B

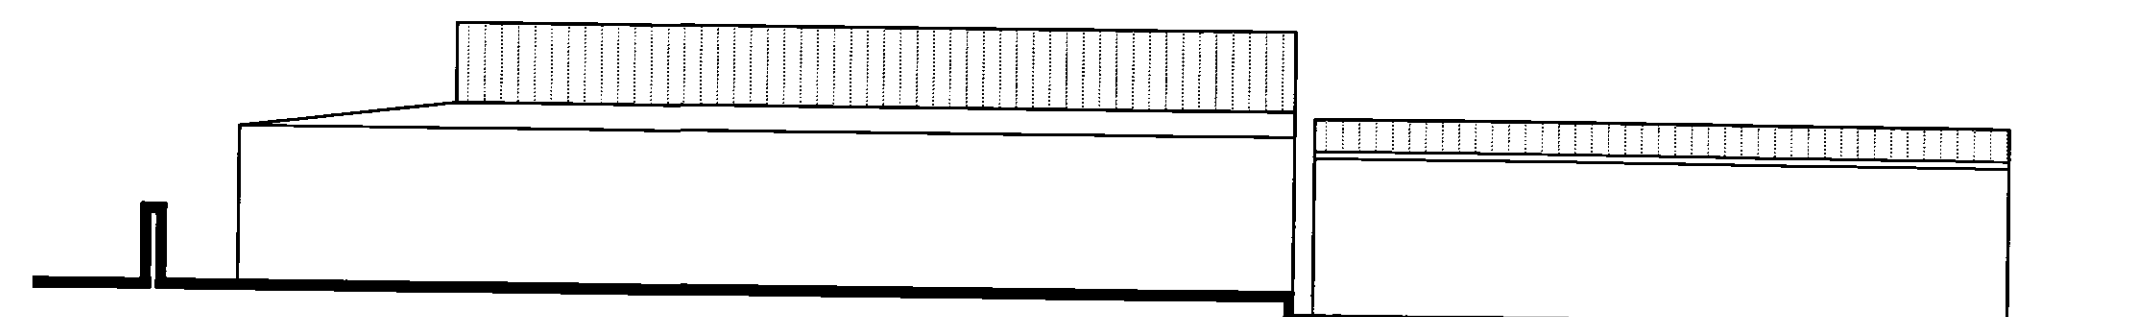

Elevation C

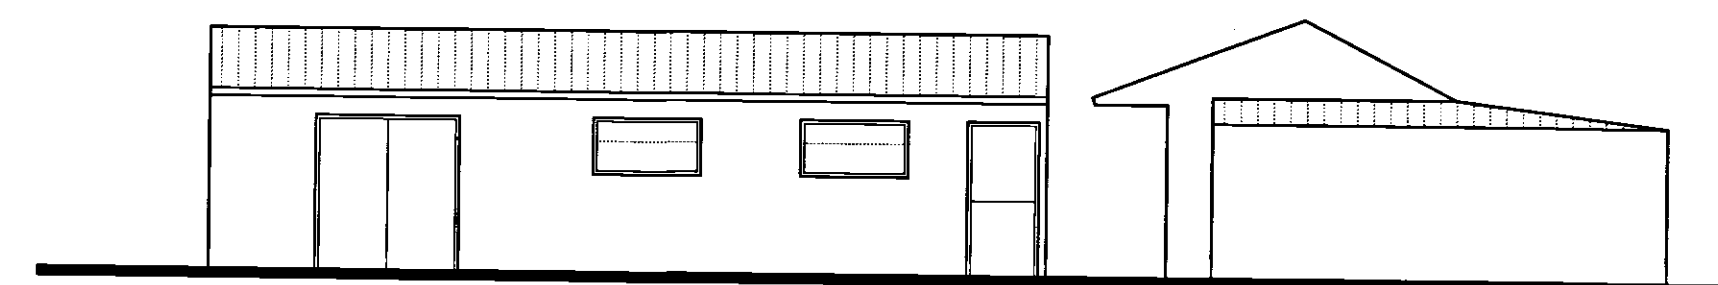

Elevation D

ELEVATIONS OF EXISTING STABLES

PLANNING

Revision:

acumen
designers & architects Ltd

t: 01484 546000
www.acumenarchitects.co.uk

Client:

MR G PHILLIP

Job title: PROPOSED DWELLING ON LAND
NEXT TO 99 CARR HILL ROAD,
UPPER CUMBERWORTH,
HUDDERSFIELD

Drawing title: SITE PLAN AS EXISTING &
EXISTING STABLE BLOCK
ELEVATIONS

Drawn: MC Date: APRIL '16

Checked: JC Scale: 1:100 @ A1

Drawing number: 2431 - 01