

Notes

NEW UNDER SLATE SARKING (TYVEK SUPRO)
Sarking to be installed in accordance with manufacturers instructions.
Allow underlay to sag 10 mm between spars with 150mm headlap and 50mm projection into new gutter line. linear abutments between sarking rolls to span a minimum of 3 No. spars.
At ridge, sarking to be taken over lapped down opposing roof slope to provide a minimum of 150mm head lap and be secured below top slating lath.

NEW SLATING LATHS
All new slating laths to be 50 x 25mm
galvanised timber laths to BS5534.
Laths to be secured horizontally to roof pitch
at required gauge to provide a minimum
75mm head lap to new slating. Laths are to
be secured to every spar with 63 x 3mm
galvanised lath nails.
Laths to be set with staggered ends with a
maximum of 2 No. joints in line to any one
spar. All laths to be saw cut to length
(chopping of laths will not be allowed)

NEW SLATES
Supply and install slates of matching colour, texture and dimension (sample of slates to be approved by conservation office prior to order)

NOTE- A sufficient amount of slates for the whole project are to be obtained from single source to avoid unnecessary colour differential across the roof.

All slate fixing works to be in accordance with BS5534 and BS8000


All slates to be sorted into at least 3 grade thickness with the thickest slates positioned at the eaves. Only slates of matching thickness to be used on each course.

Allow for use of "slate and a half" where cutting of slates to suit existing roof dimensions will reduce the overall width to less than 150mm.

All slates to be twice nailed with copper nails (minimum shank diameter 3.35mm) to BS1202

All slate cuts to be made with specialist slate cutting tools to provide chamfered top face.


NOTE ROOF PITCH HAS BEEN ASSUMED
FOR PREPARATION OF DETAILING
ALLOW FOR ALL NECESSARY
ALTERATIONS TO SUIT ACTUAL SITE
CONDITIONS

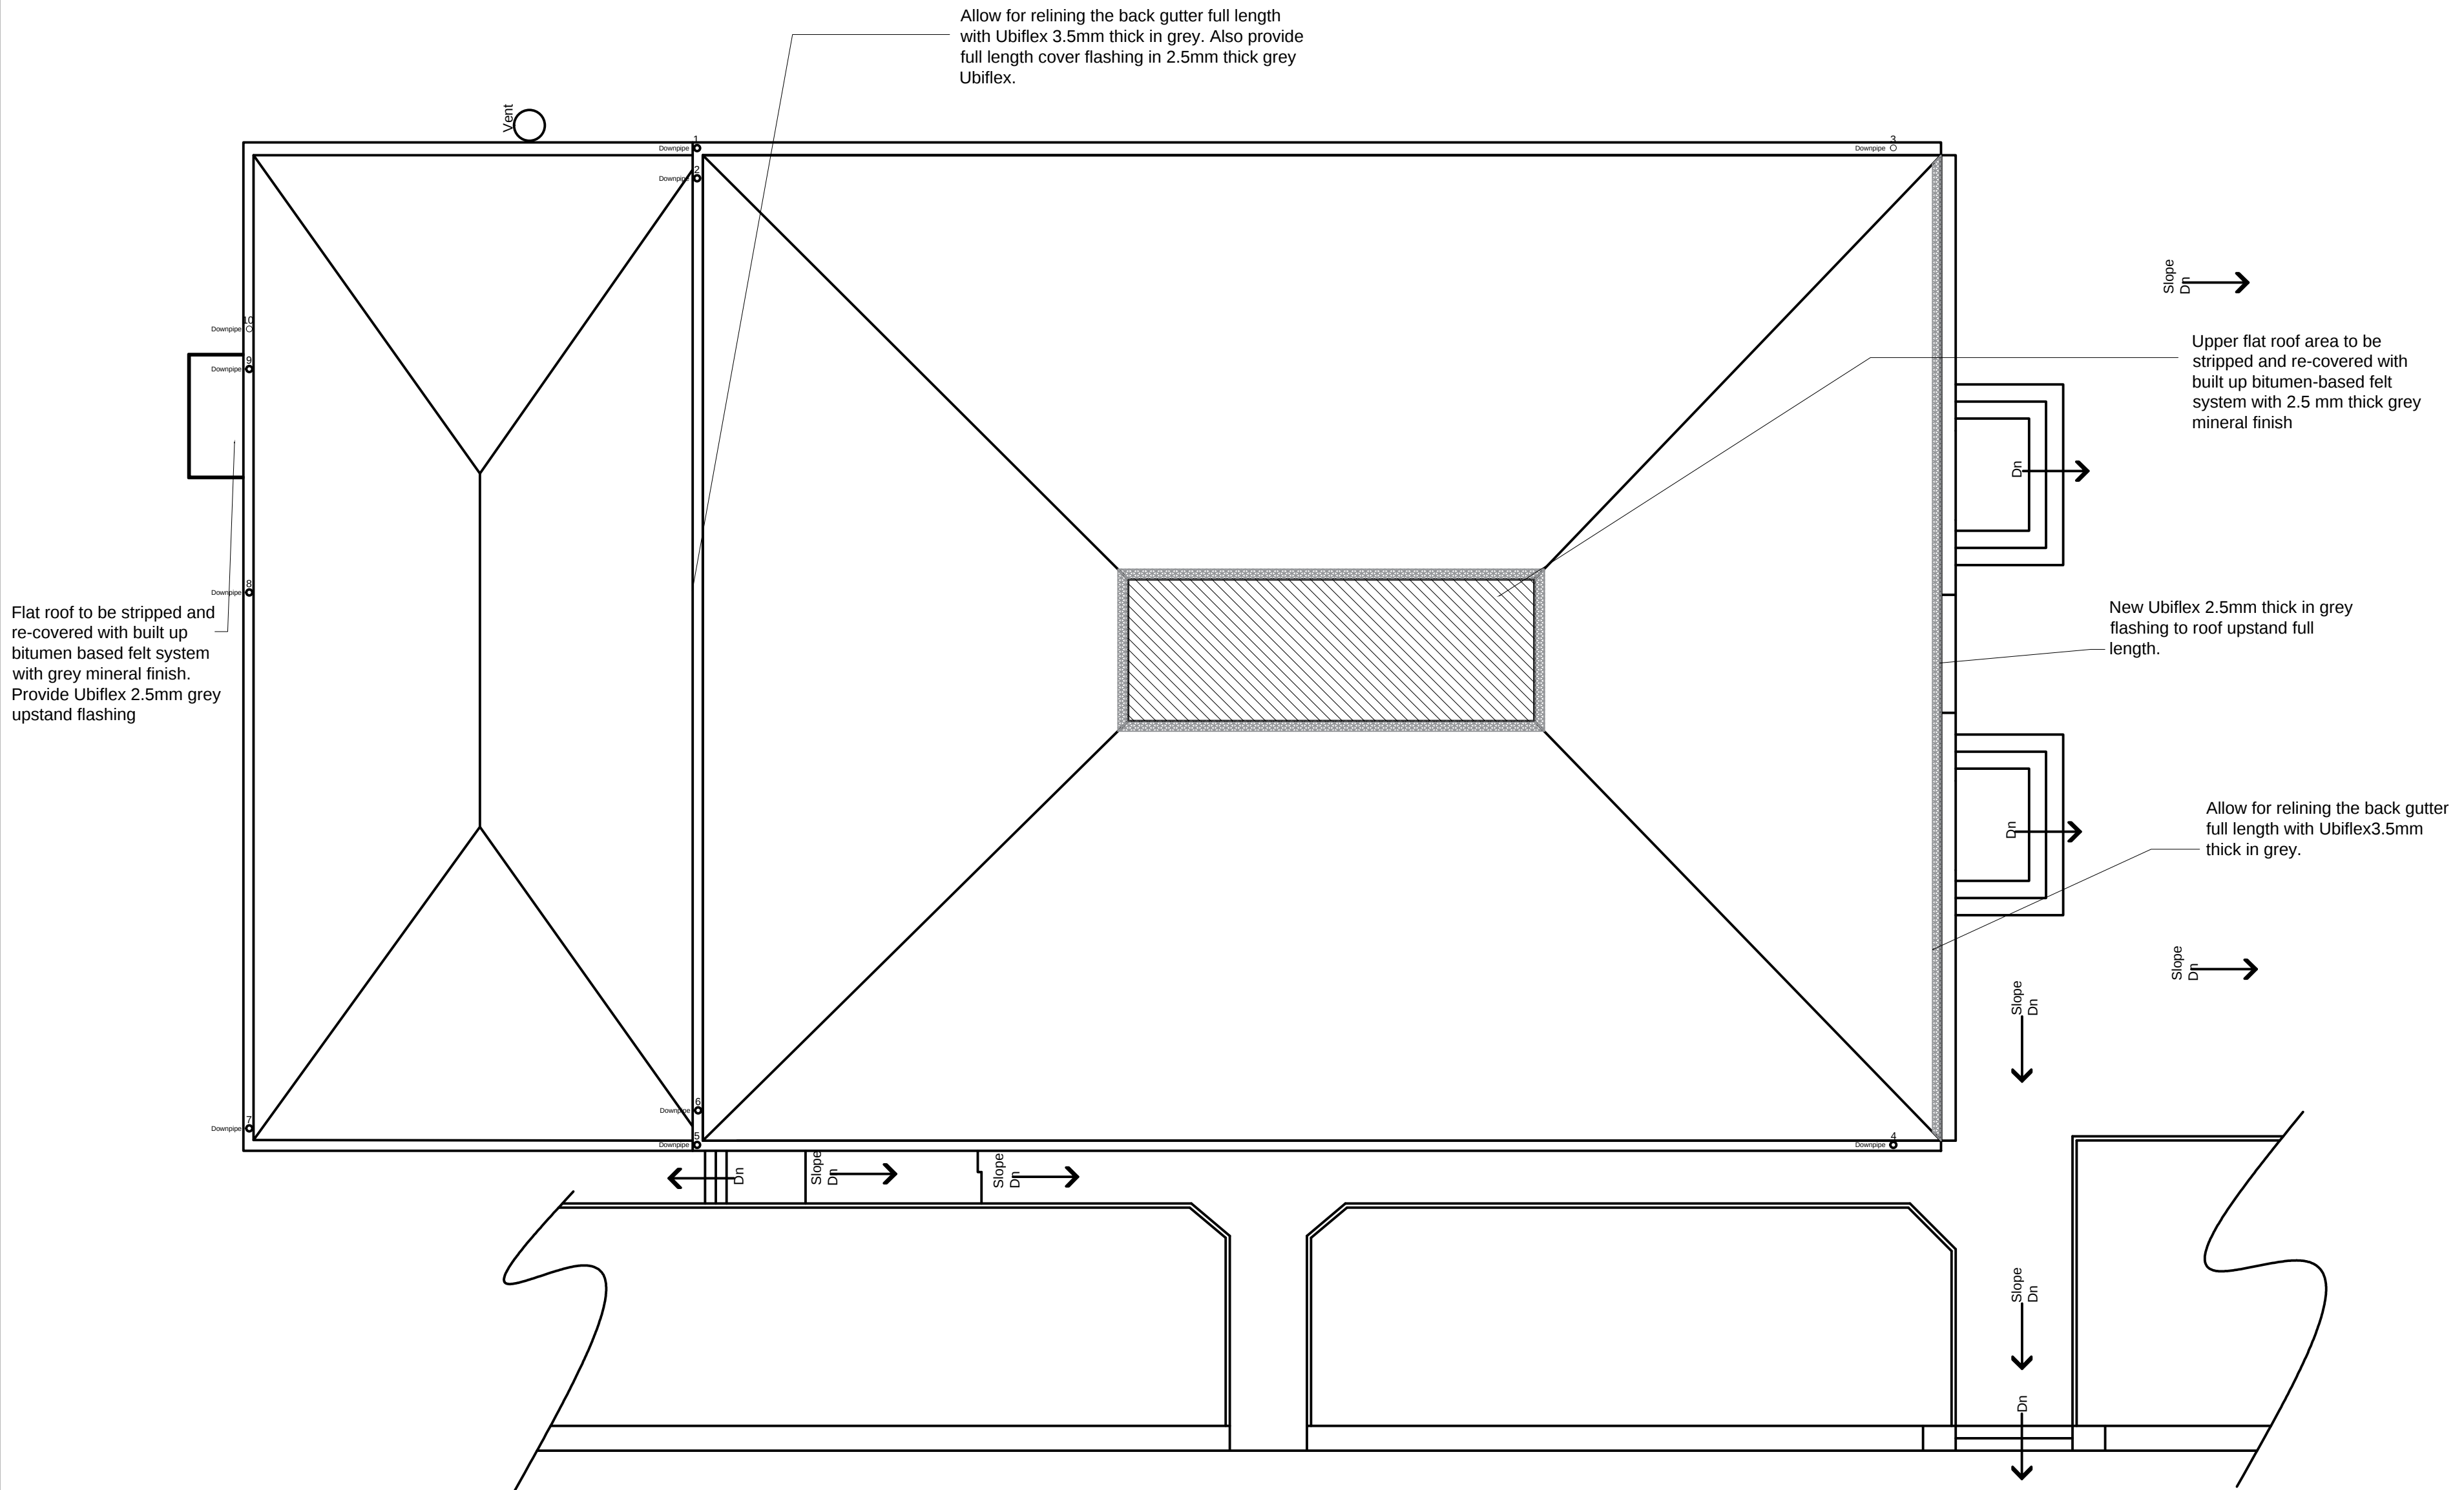

Proposed Roof Plan

Elim Pentecostal Church, Dewsbury

Scale 1:100 @ A2

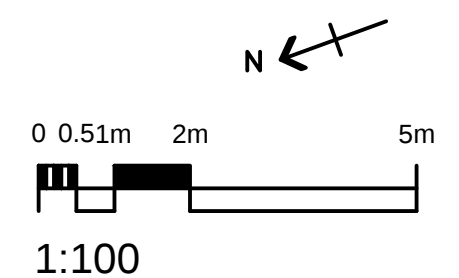

Rev	Description	Date	Dr by	App by
original by		date created		approved by
TN		24 Aug 16		



client
Elim Pentecostal Church, Dewsbury

project

Re-Roofing Works

drawing

Proposed Roof Plan

Project number	Scale

project number		scale
2016.00800.000		As Indicated @A2
drawing number	rev	issue status
04		

This drawing is to be read in conjunction with all related drawings. All dimensions must be checked and verified on site before commencing any work or producing shop drawings. The originator should be notified immediately of any discrepancy. This drawing is copyright and remains the property of AHR.