


NOTE:
Contractors must verify all dimensions on site before commencing any work or shop drawings. This drawing is not to be used for construction purposes. Dimensions shown are to be used for construction purposes only. If in doubt, please call OAD.



Schedule of Accommodation:	
Unit Types	No. of Units
DA - Davenport	5
BA - Banbury	11
NO - Northwood	4
ST - Sybil	1
LA - Langley	3
SU - Sutton	2
STR - Station	3
TH - Thornton	1
TOTAL FLOOR AREA (GROSS INTERNAL)	
30	

LEGEND

	INDICATES SITE BOUNDARY
	INDICATES EXISTING WALL TO BE REMOVED
	INDICATES EXISTING DILAPIDATED WALL TO BE REMOVED AND REPLACED WITH NEW WALL TO MATCH EXISTING
	INDICATES TREE TO BE RETAINED
	INDICATES TREE TO BE REMOVED
	INDICATES LEVEL RETAINED
	PROPOSED LEVEL
	FINISHED FLOOR LEVEL

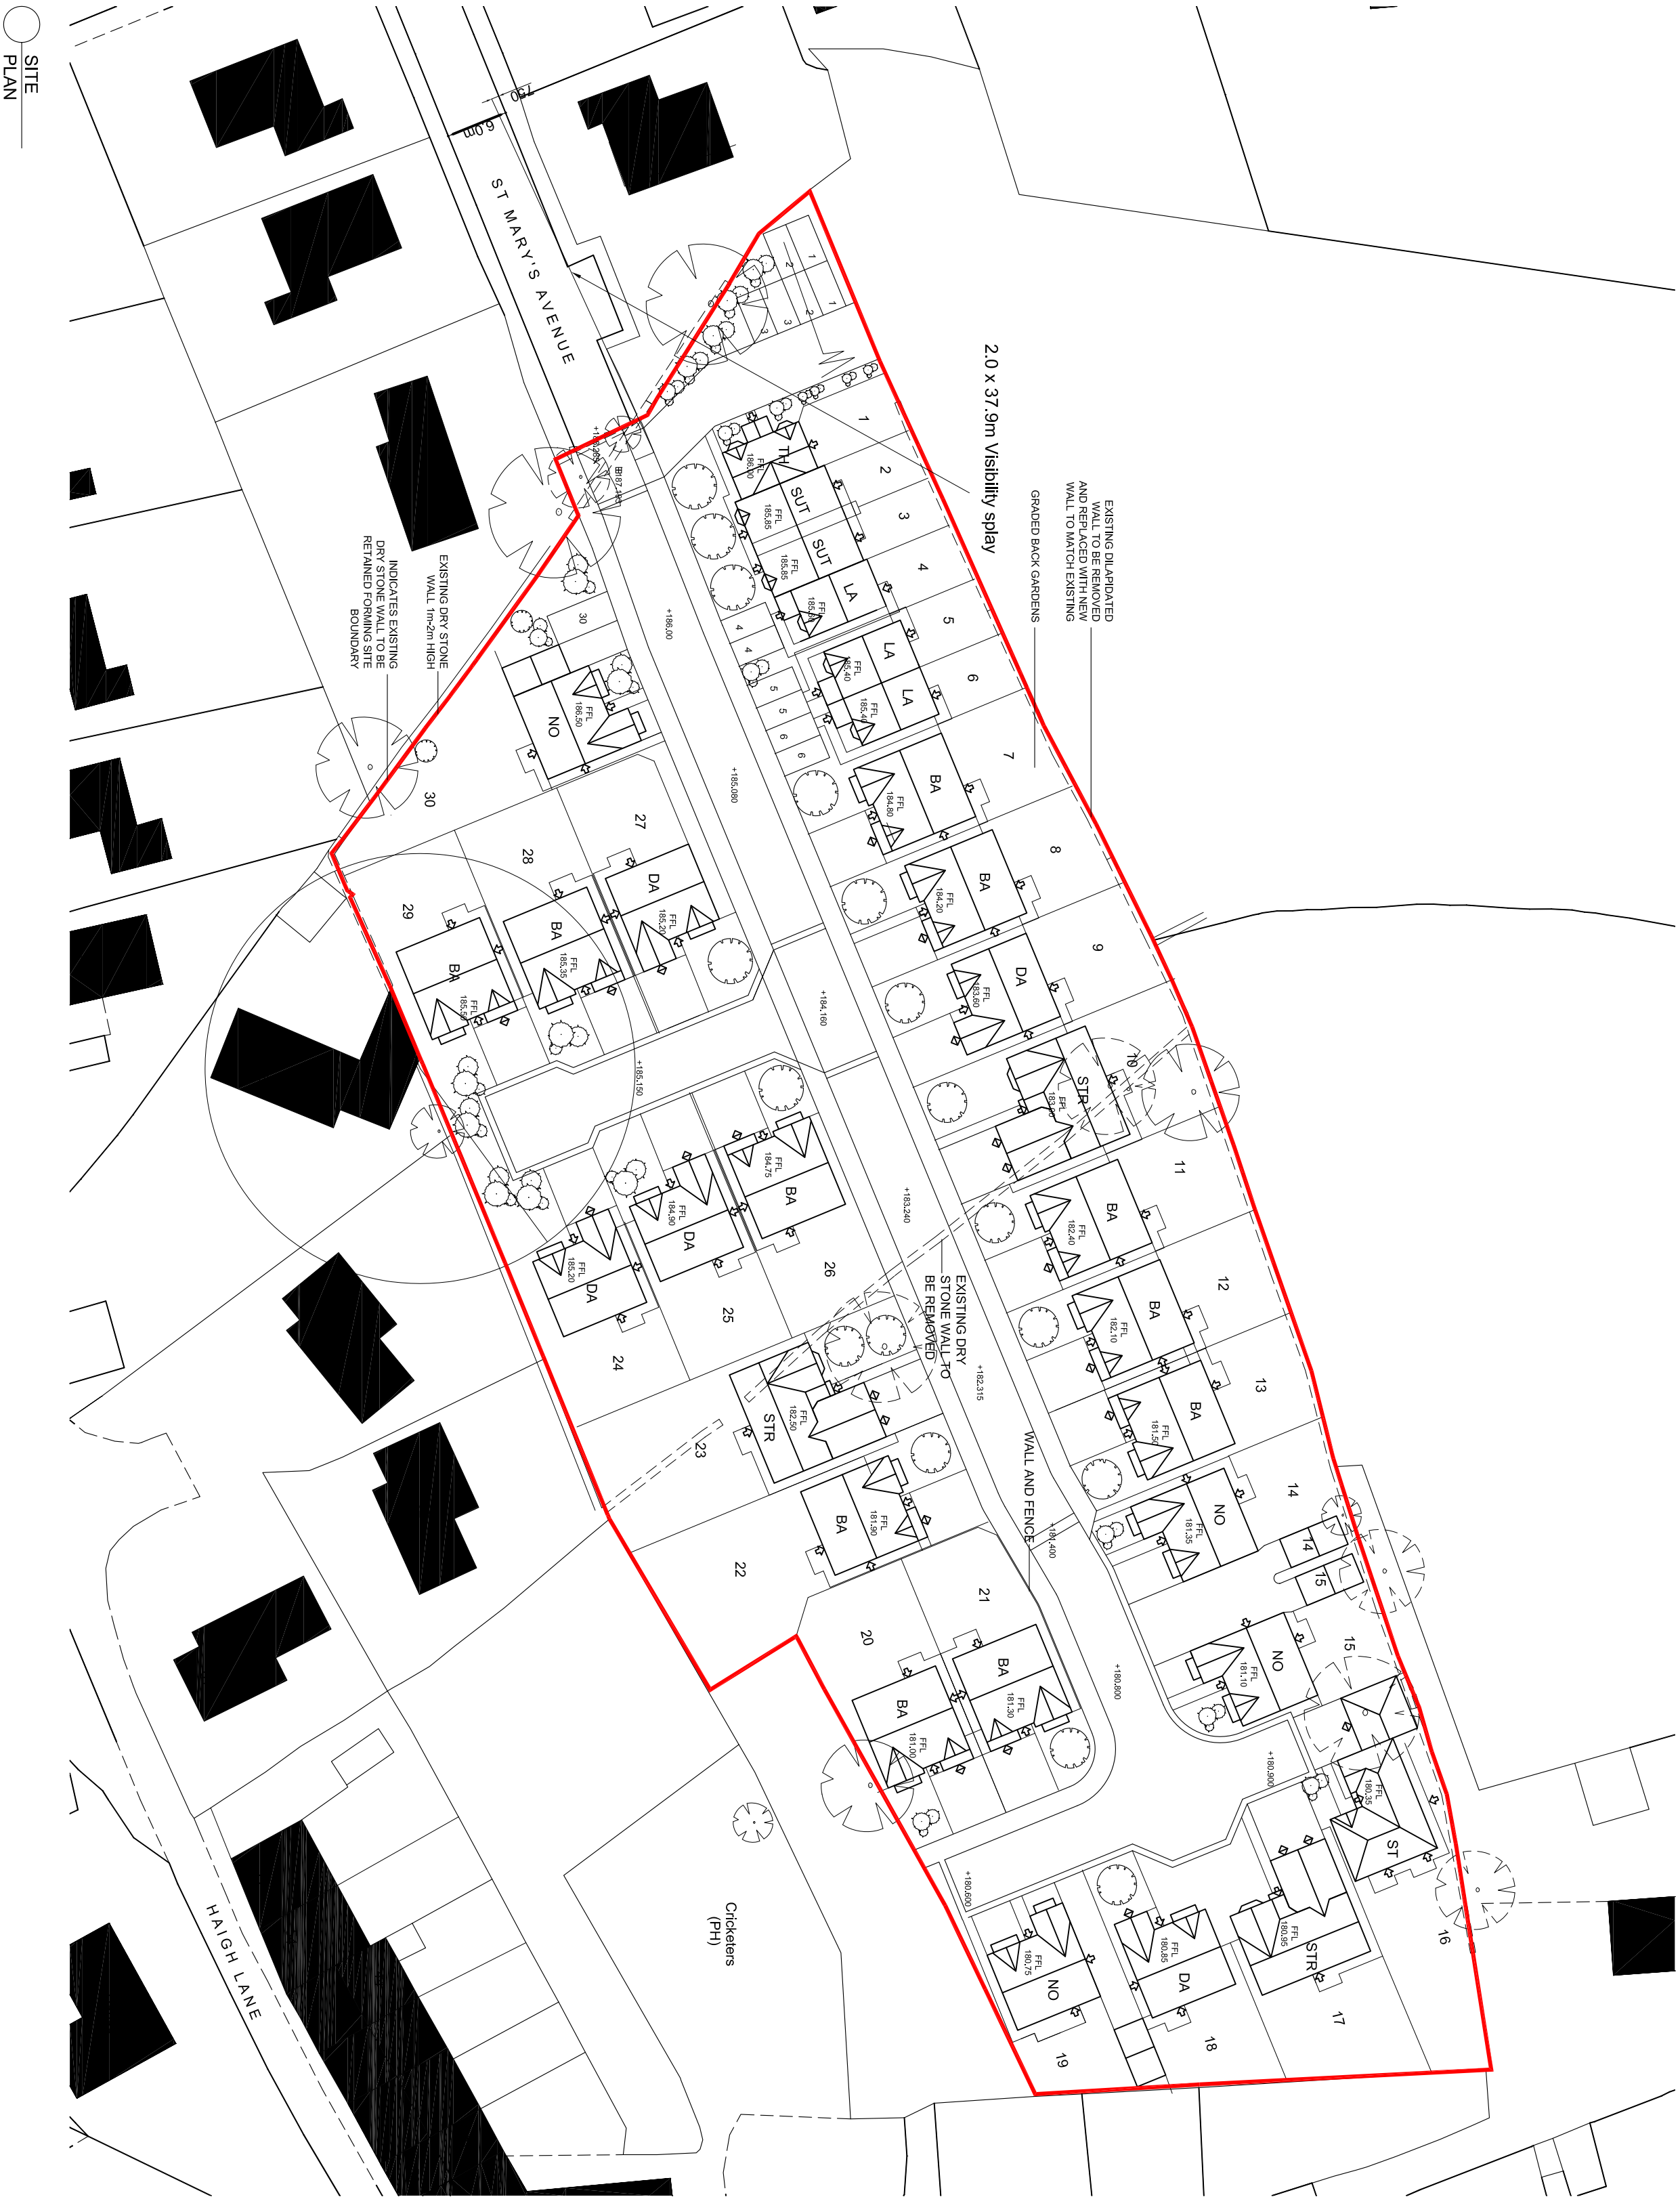

SITE PLAN

Job No.	Drawing No.	Scale	Revision
16-029	PL02	1:500	O
Reviewed by	IB	Drawn by	DG
Date	07.16		

PLANNING
ST. MARY'S AVE, NETHERTHONG
JONES HOMES
Drawing Title
Drawing Size A2

PLANNING
ST. MARY'S AVE, NETHERTHONG
JONES HOMES
Drawing Title
Drawing Size A2

PLANNING
ST. MARY'S AVE, NETHERTHONG
JONES HOMES
Drawing Title
Drawing Size A2

OAD ARCHITECTS
Greenhouse
Blenheim Road
Lutterworth, Leicestershire
LE15 2ST
Tel: 01533 331 4700
Fax: 01533 331 4701
Web: www.oad.co.uk