




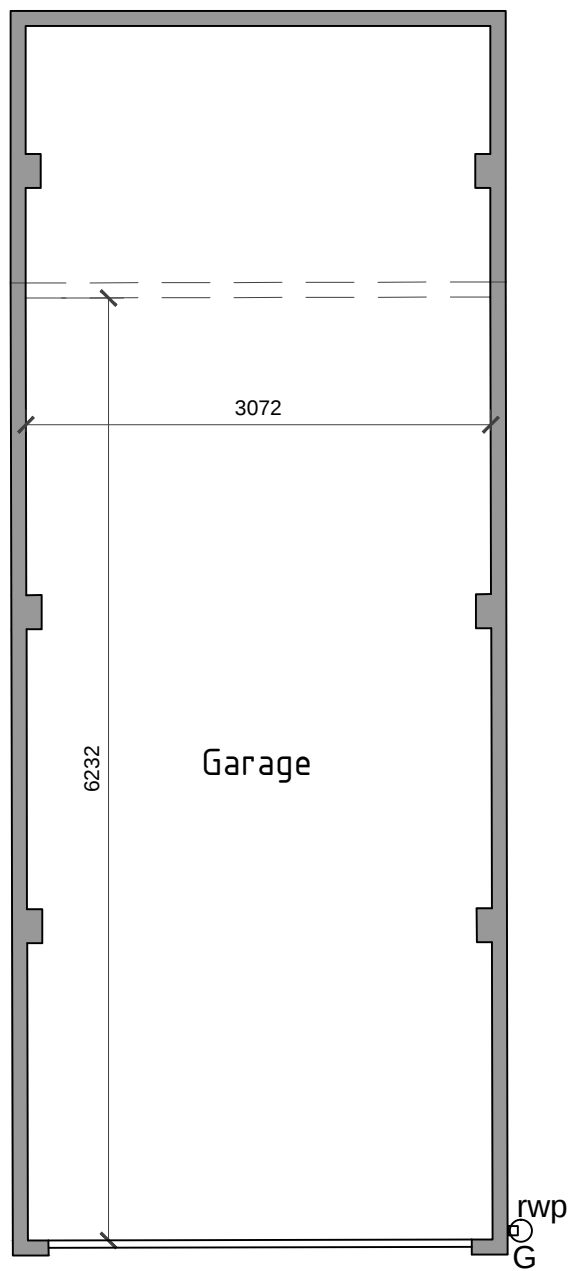

PROPOSED GARAGE PLAN
SCALE 1:50

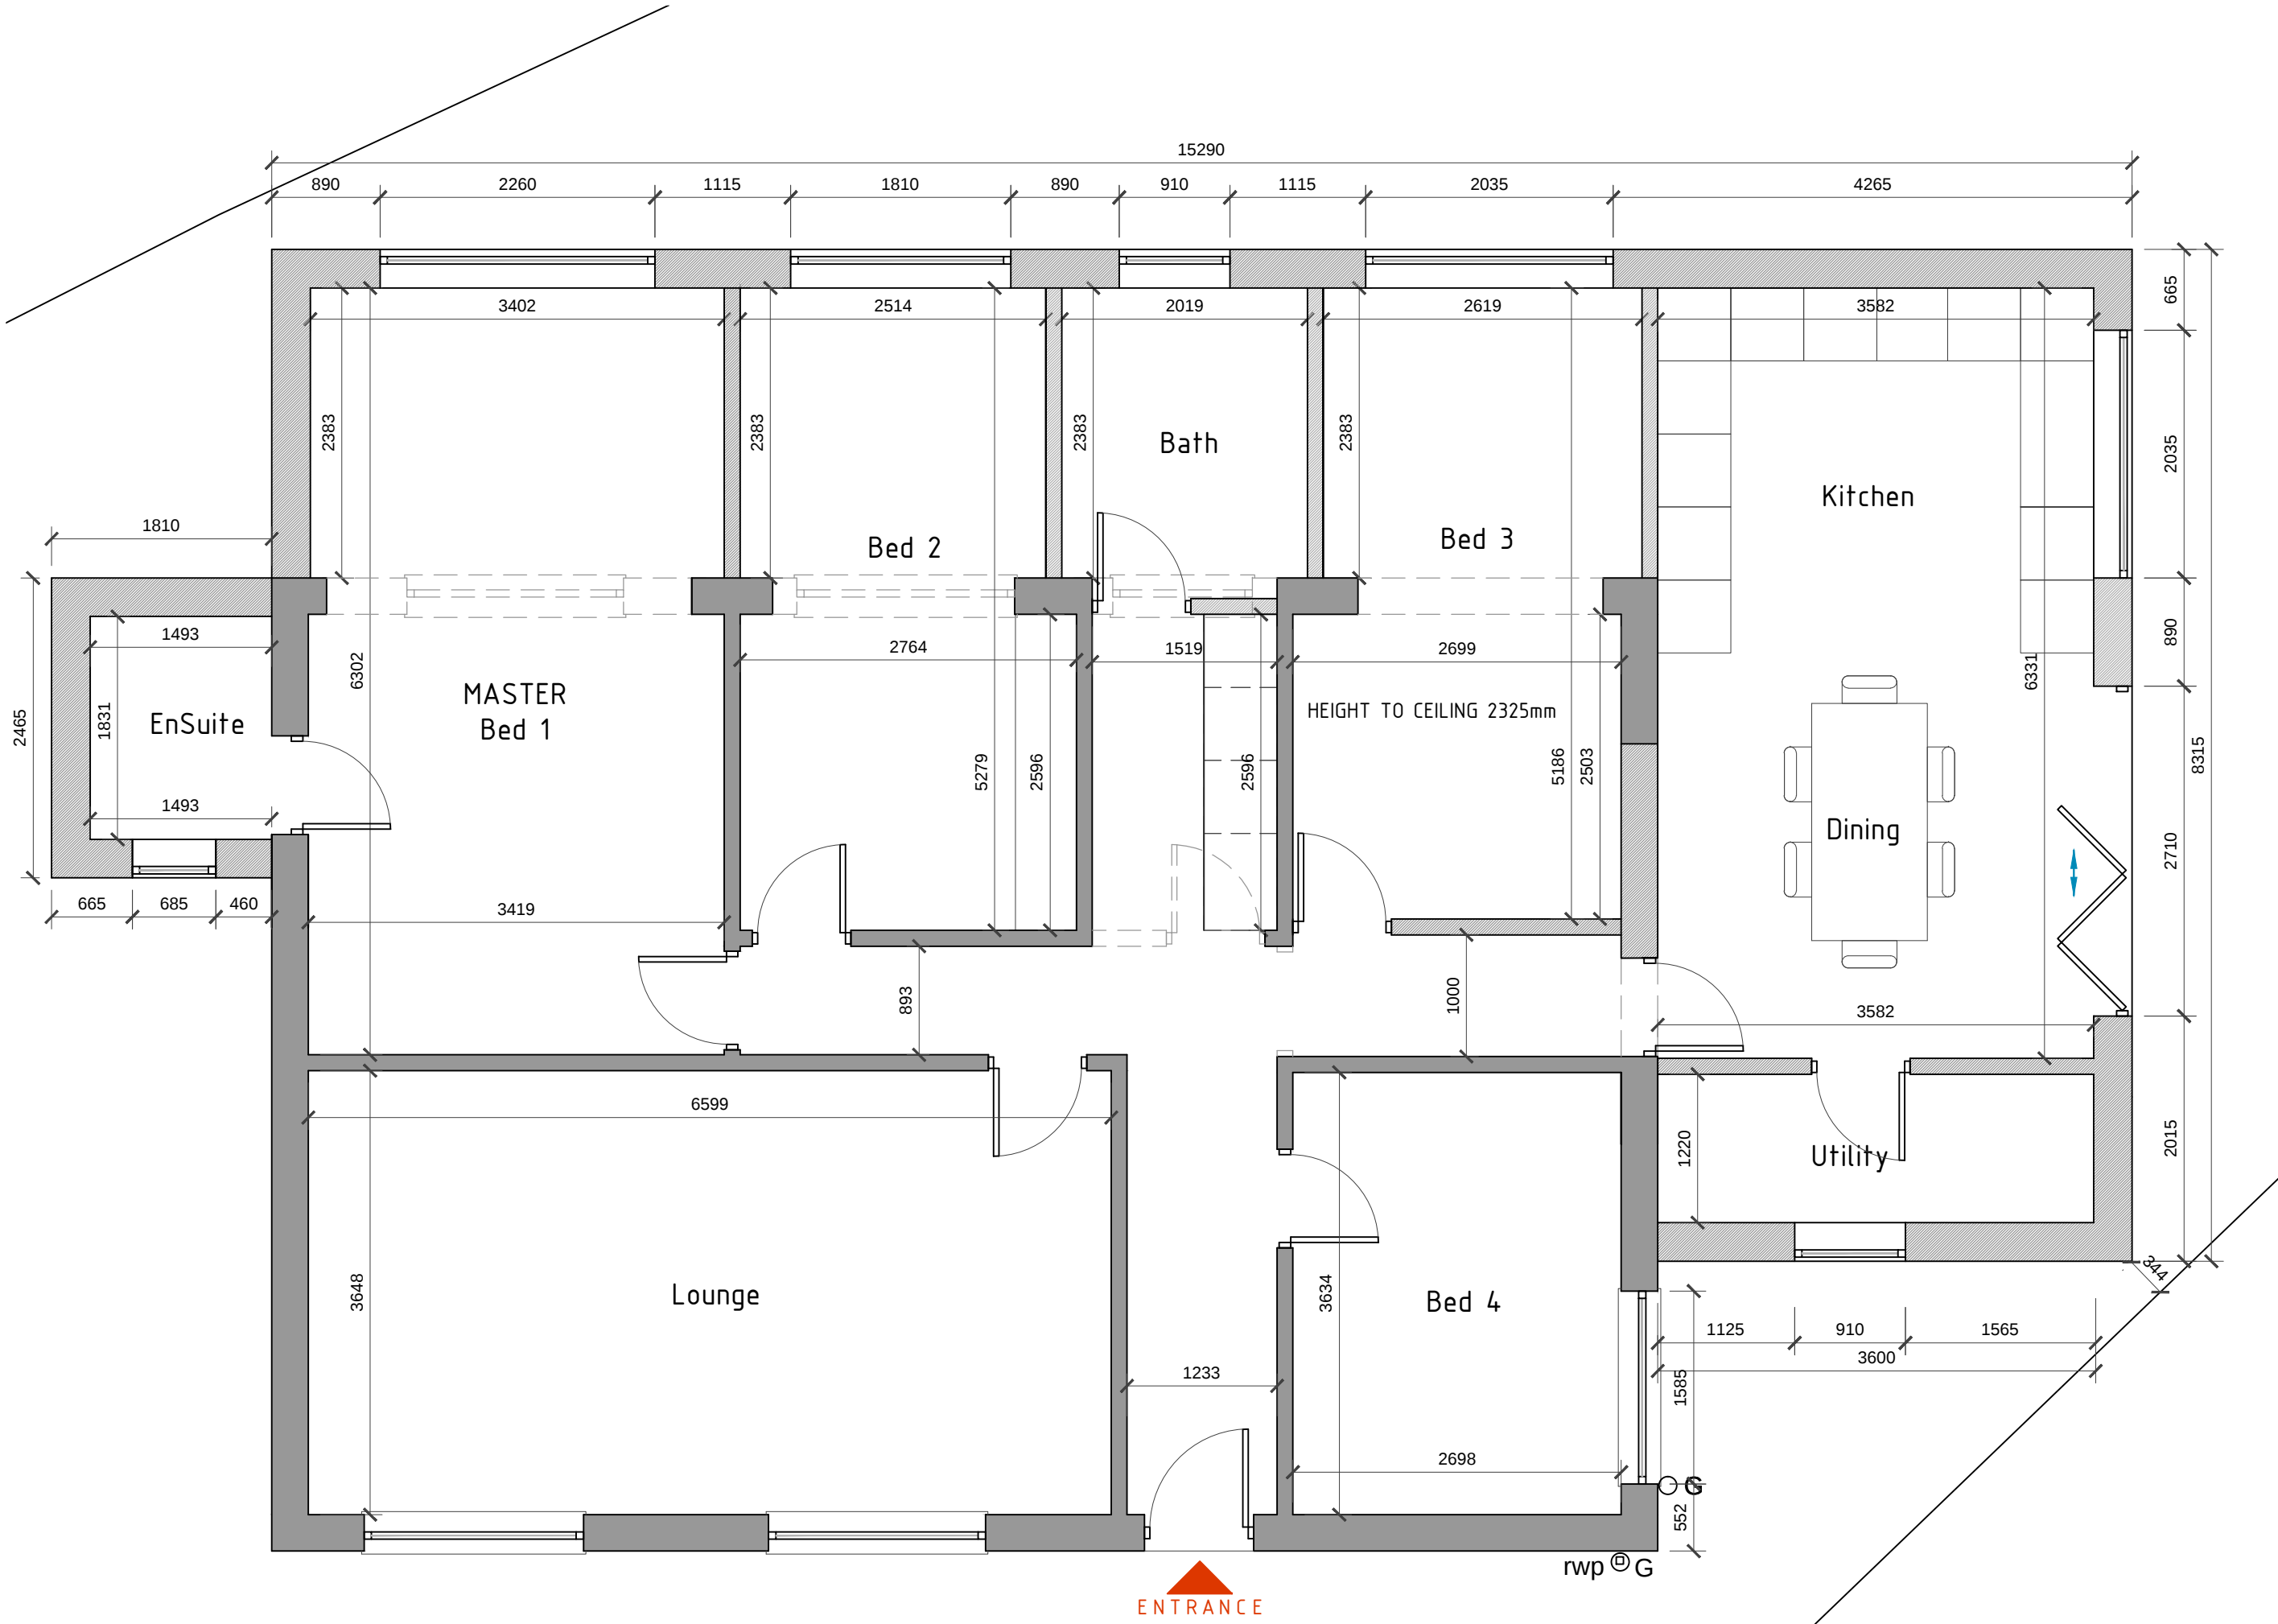


PROPOSED FLOOR PLAN
SCALE 1:50

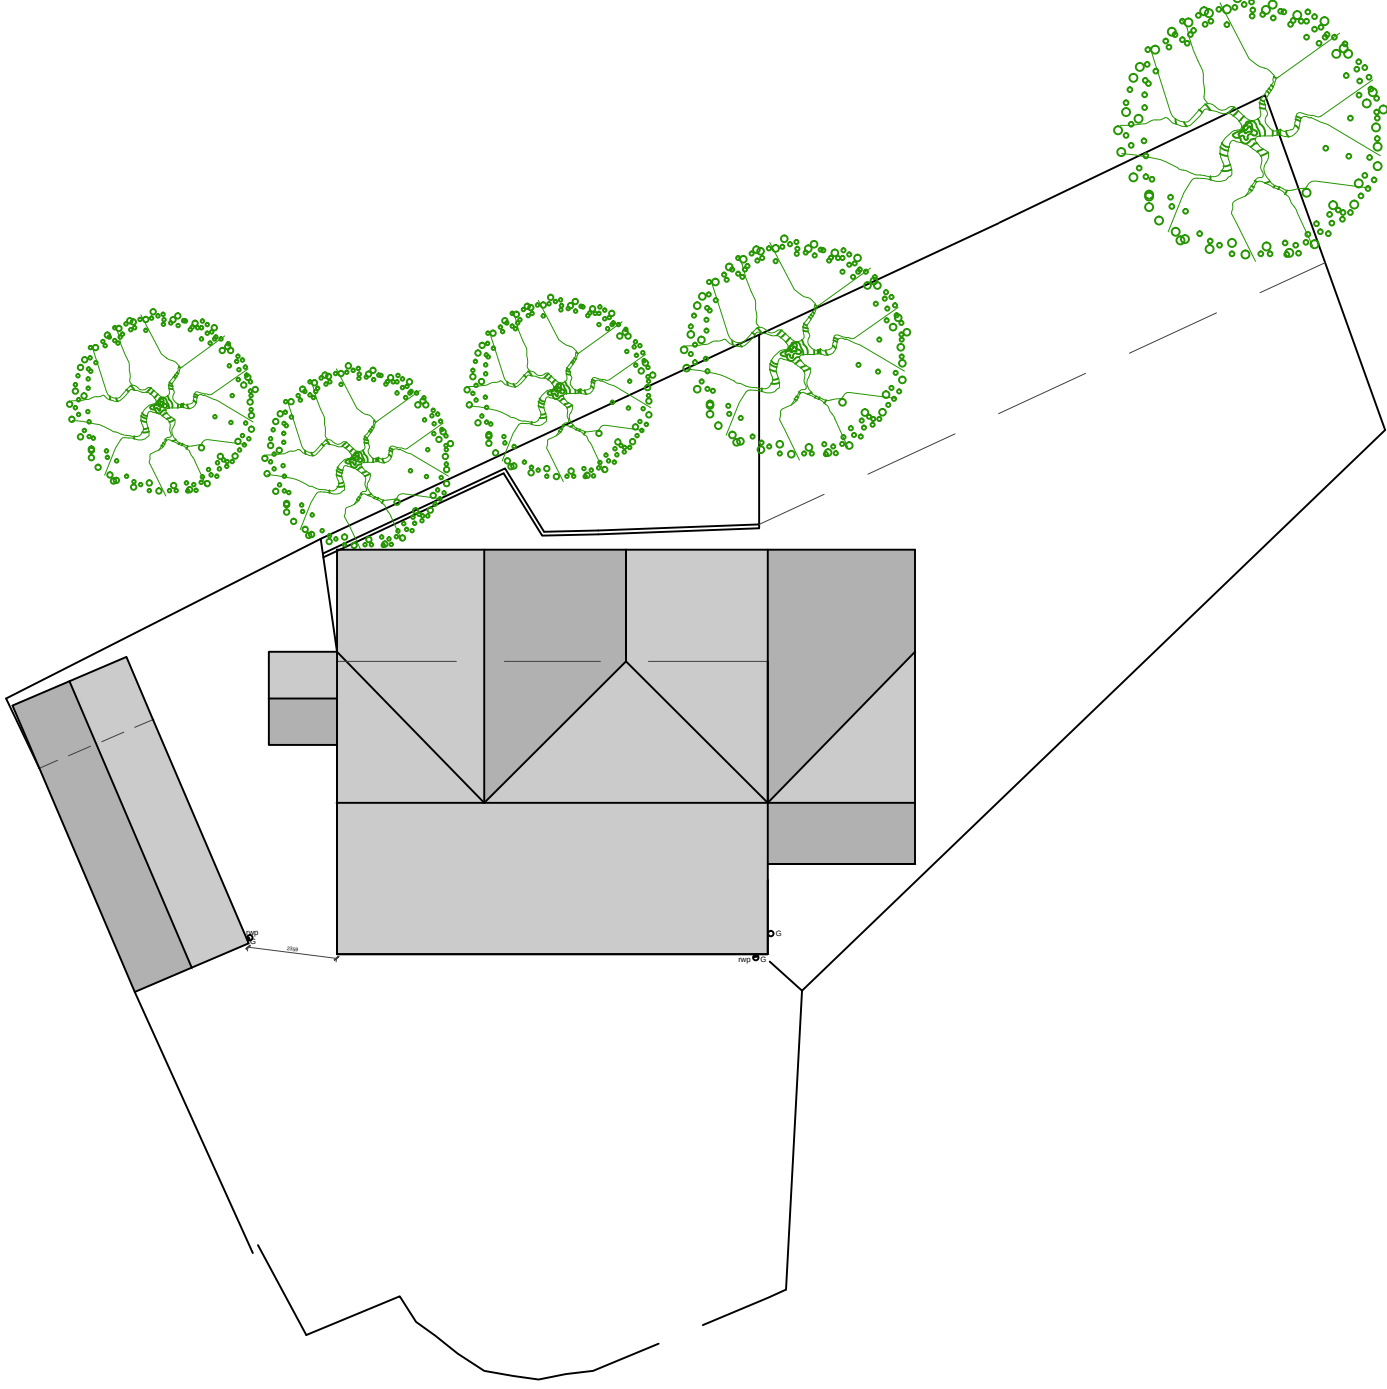

PROPOSED SITE PLAN
SCALE 1:200




PROPOSED FRONT ELEVATION
SCALE 1:100

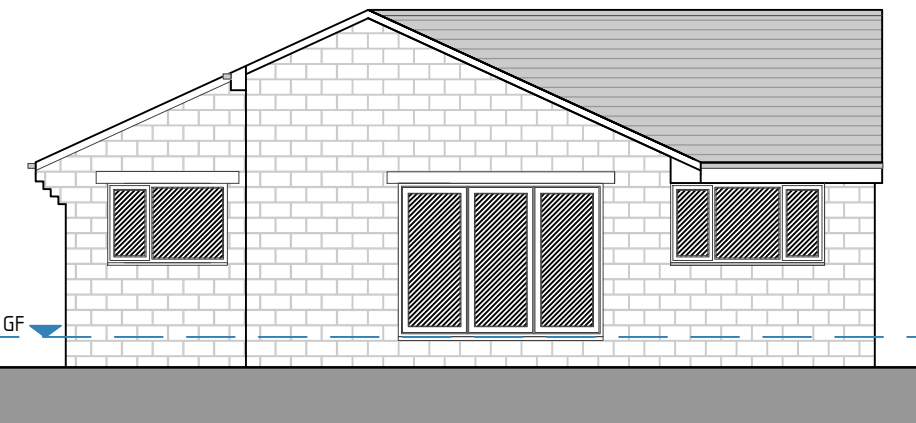


PROPOSED SIDE ELEVATION 1
SCALE 1:100




PROPOSED REAR ELEVATION
SCALE 1:100

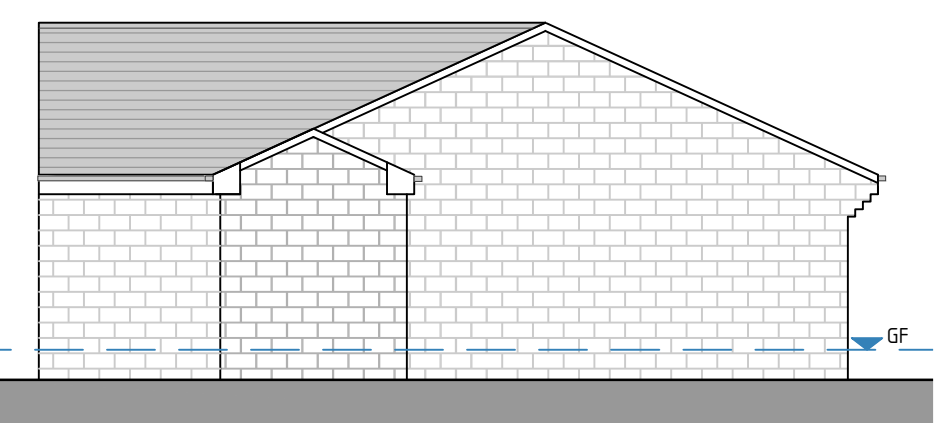

PROPOSED SIDE ELEVATION 2
SCALE 1:100

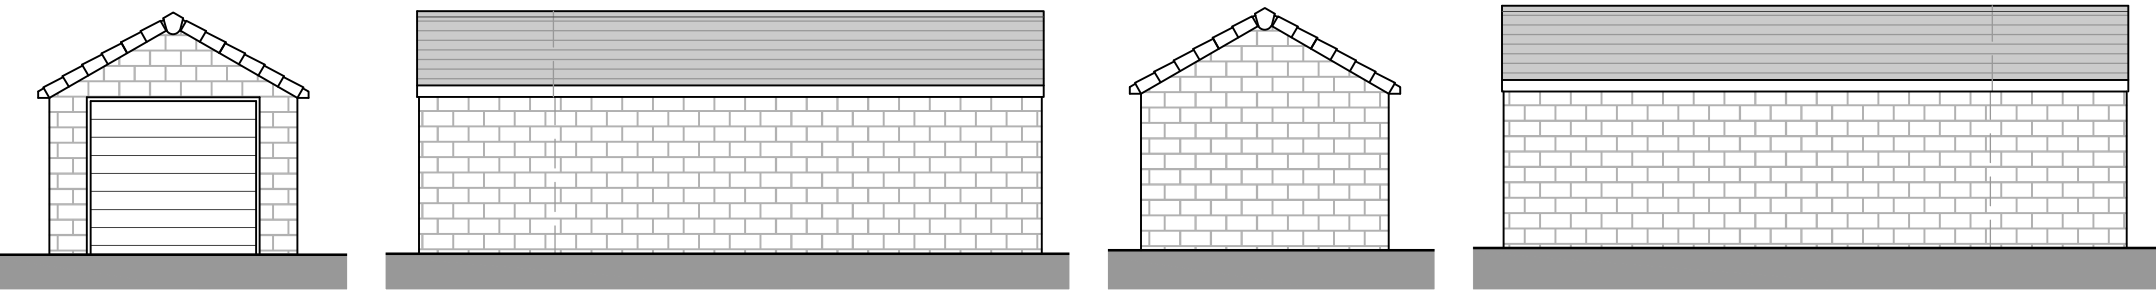

PROPOSED GARAGE ELEVATIONS
SCALE 1:100

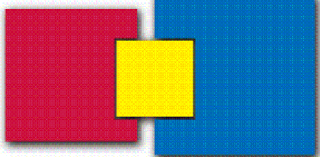

S

C

S

D

S

E

S

I

N

S

T 0113 3660304

M 07989 177834

E mail@schemedesigns.co.uk

W www.schemedesigns.co.uk

Suite 15, Business Development Centre,
Eanam Wharf, Blackburn, BB1 5BL,
15 Queen Square, LEEDS LS2 8AJ

Client

Mrs Sabina Chaus
29 Longlands Road, Dewsbury

Project

Proposed Bungalow Extensions

Drawing Title

Proposed Plans & Elevations

Drawing No.

0515/003/A1/Rev A

Scale

See DWG

Issued Date

25 / 01 / 2017

Revision Date

25 / 01 / 17

Drawn By

E.K.

Checked By

E.K.

Drawing Issue:

☐ Draft Proposals

☐ Building Regulations

☒ Planning Approval

☐ Tender

This drawing is the copyright of Scheme Designs Limited and no reproduction is allowed without prior permission. All Drawings must be checked and verified prior to commencement of work on site. All dimensions are in millimeters, unless otherwise stated. Anyone using this drawing e.g. Contractor, Client, Supplier is to check all dimensions on site prior to carrying out work or ordering of materials. DO NOT SCALE FROM THIS DRAWING.