





FRONT ELEVATION

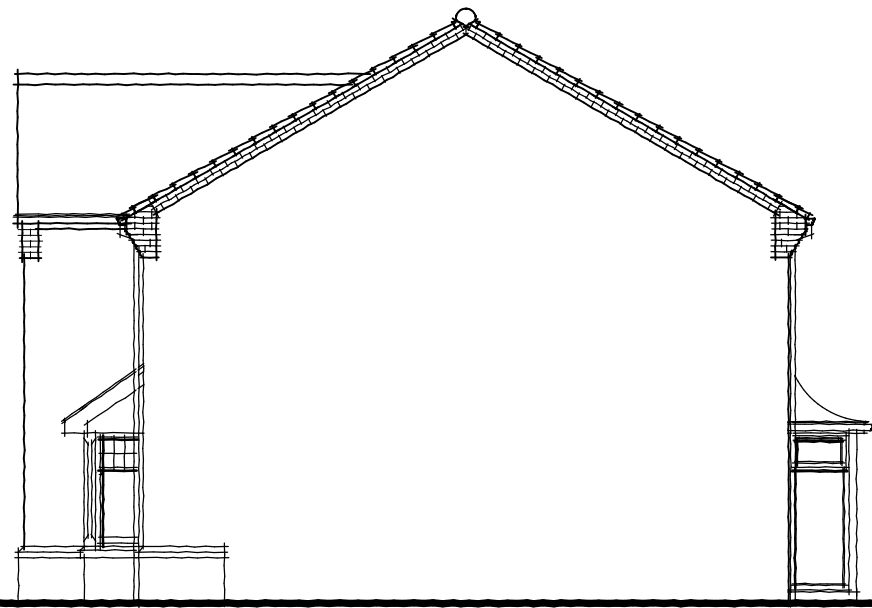


SIDE ELEVATION




REAR ELEVATION

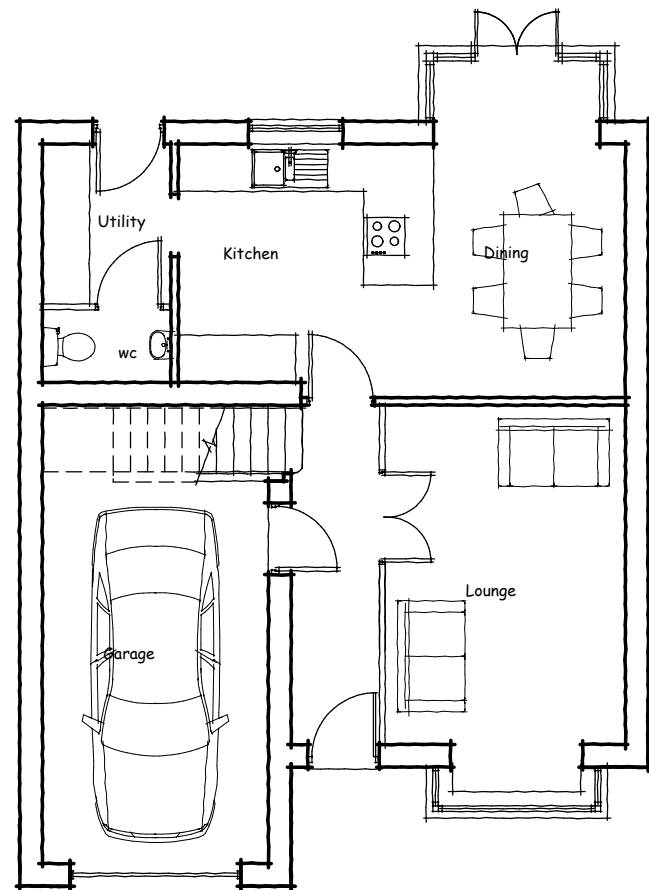

GROUND FLOOR PLAN

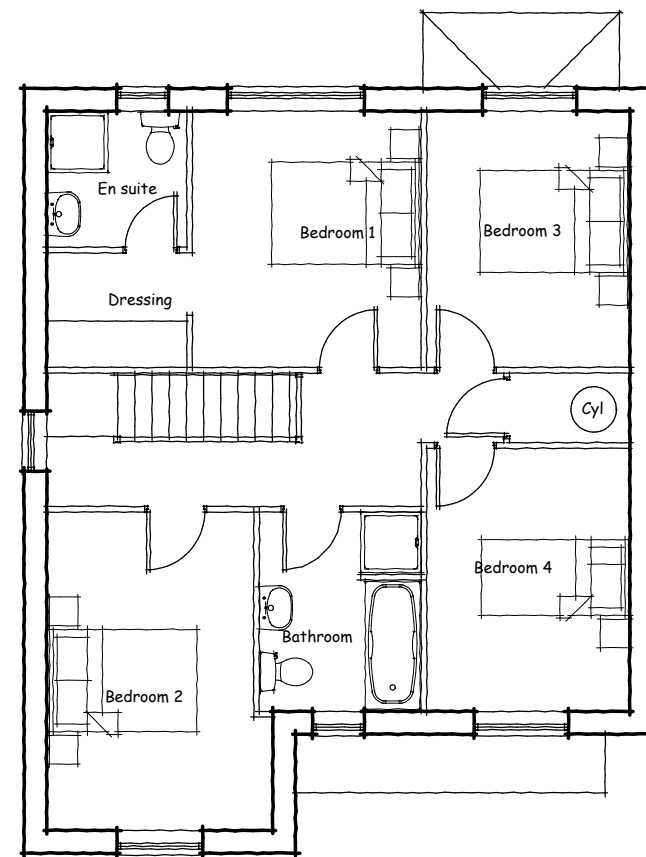

FIRST FLOOR PLAN

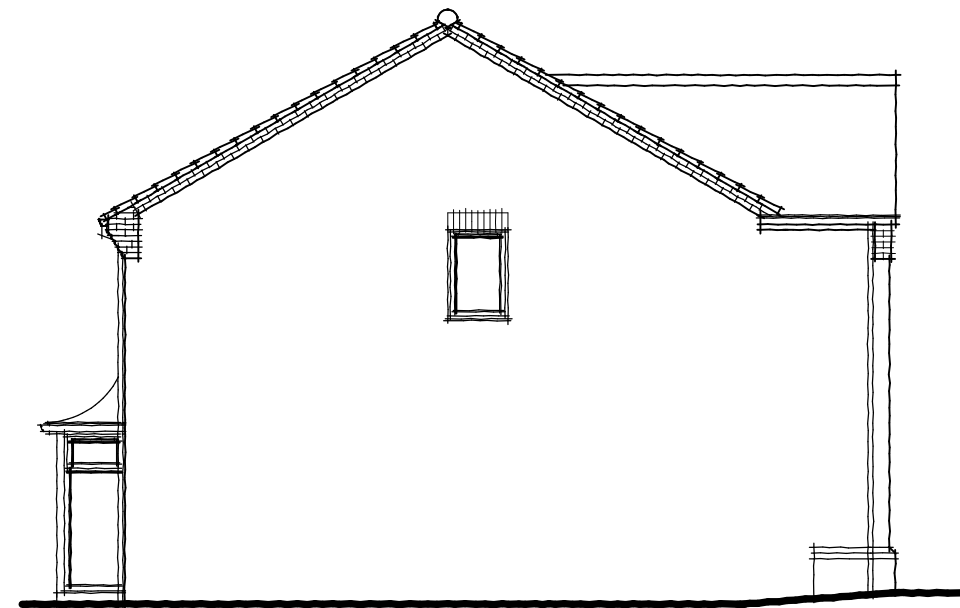

SIDE ELEVATION



Harron Homes Limited
Colton House
Temple Point
Bullerthorpe Lane
Leeds
LS15 9JL

Tel: 0113 2044670
Fax: 0113 204 4677
Web: www.harronhomes.co.uk

DRAWING TITLE :

'The Windsor'
Brick Planning Drawing
(4 bed 2 storey house)

B	04/09/14	WINDOW POSITION
A	18/07/14	HEADS ADDED TO REAR & SIDE
REV	DATE	AMENDMENT

0 1 2 3 4 5m			
SCALE: 1 : 100 @ A3		DATE: JULY 2014	
DRAWN: HH	CHECKED: -	DWG NO. P.55.00	REV. B

ALL DIMENSIONS TO BE CHECKED ON SITE. DISCREPANCIES, AMBIGUITIES AND/OR OMISSIONS BETWEEN THIS DRAWING AND INFORMATION GIVEN ELSEWHERE MUST BE REPORTED TO THIS OFFICE AND CLARIFICATION SOUGHT BEFORE PROCEEDING