
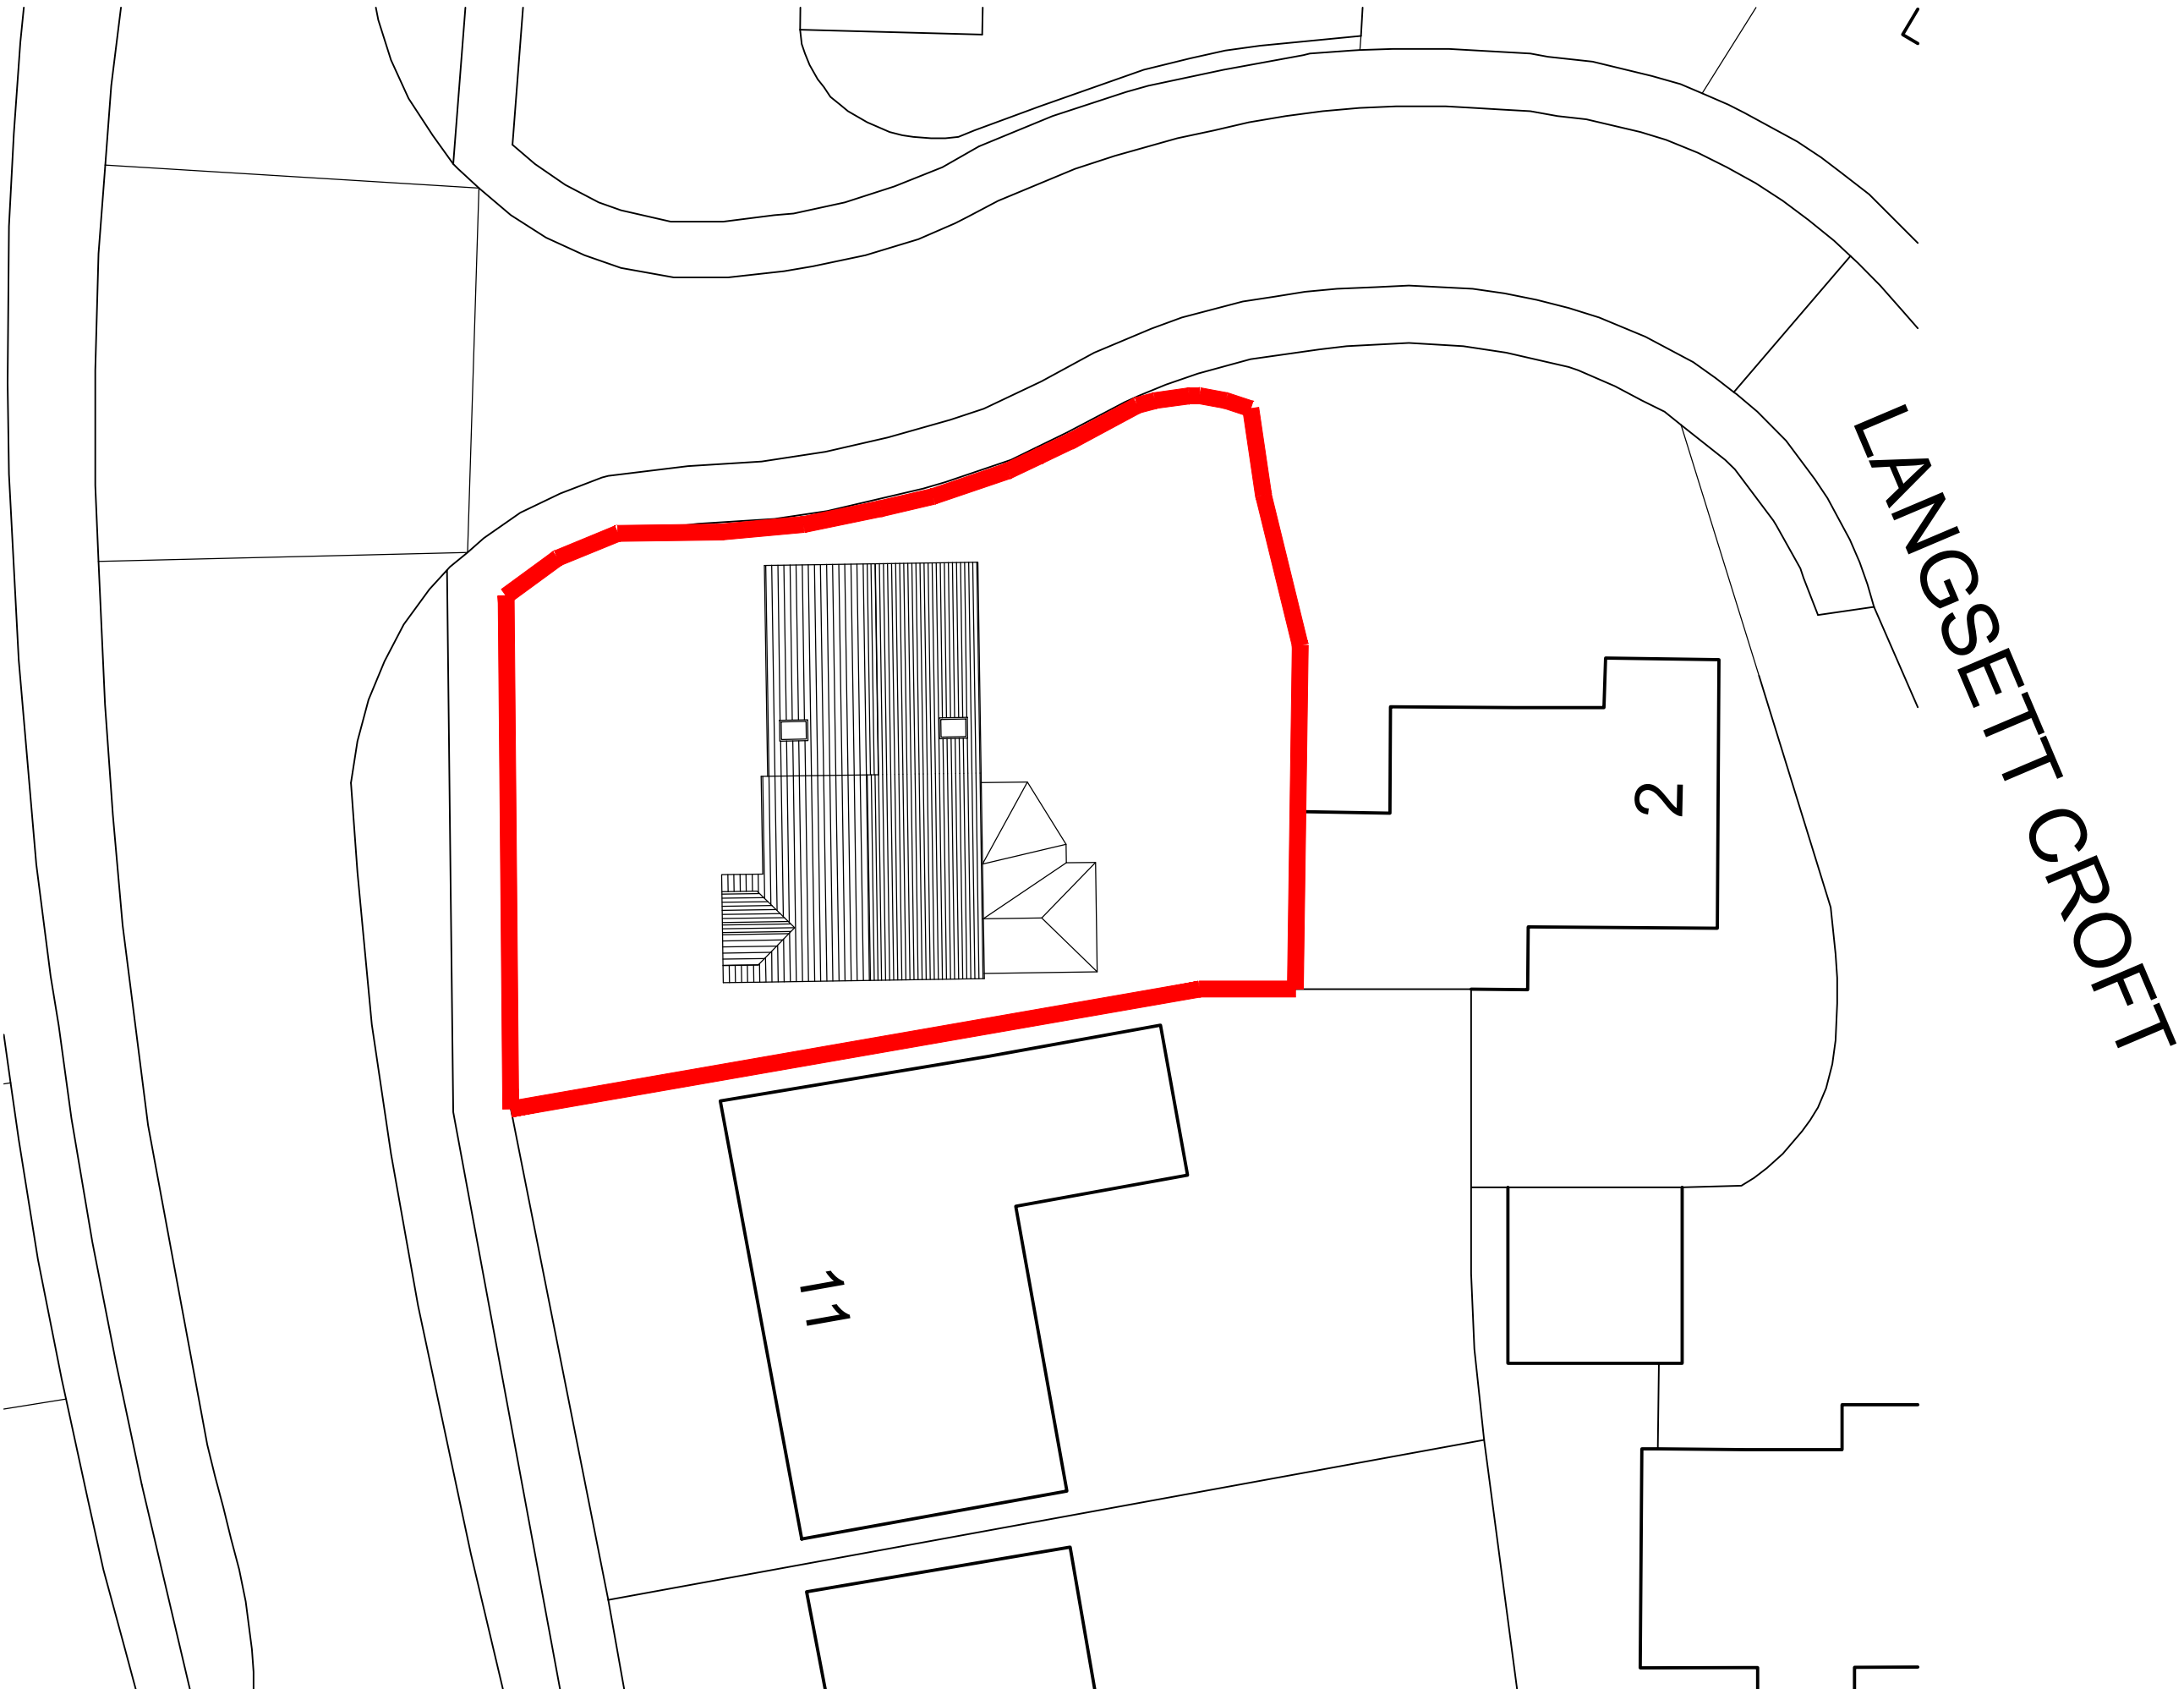


NOTES
Do not scale from this drawing. Only figured dimensions are to be taken from this drawing.
Contractor must verify all dimensions on site before commencing any work or shop drawings.
Report any discrepancies to the architect before commencing work. If this drawing exceeds the
quantities taken in any way the architects are to be informed before the work is initiated. Work within
the Construction (Design & Management) Regulations 2015 is not to start until a Health and Safety
Plan has been produced. This drawing is copyright and must not be reproduced without consent of
NW Architects Limited.

DRAWING STATUS/TYPE KEY

F Feasibility	SK Sketch	L Landscape	C Construction
P Planning	M Marketing	S Survey	AB As Built
T Tender	TNT Tenant	OS Ordnance Survey	

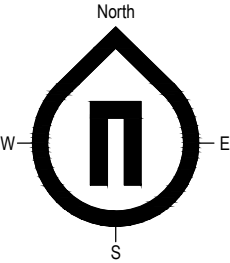

REV	DESCRIPTION	DRAWN	DATE	CHECKED	DATE

REVISIONS

**NW-ARCHITECTS**

27 York Place · Leeds · LS1 2EY
leeds@nw-architects.co.uk · Tel: 0113 880 0510 · Fax: 0113 880 0511
www.nw-architects.co.uk

CLIENT
Mr Z Nichols

PROJECT
9 Redwood Drive
Bradley HD2 1PW

DRAWING TITLE
Site Plan Proposed

Scale	Drawn By RS	Date Drawn 18-10-16
1:200 @ A3	Checked By NW	Date Checked 18-10-16
Drawing No 16039-P100	Revision -	