


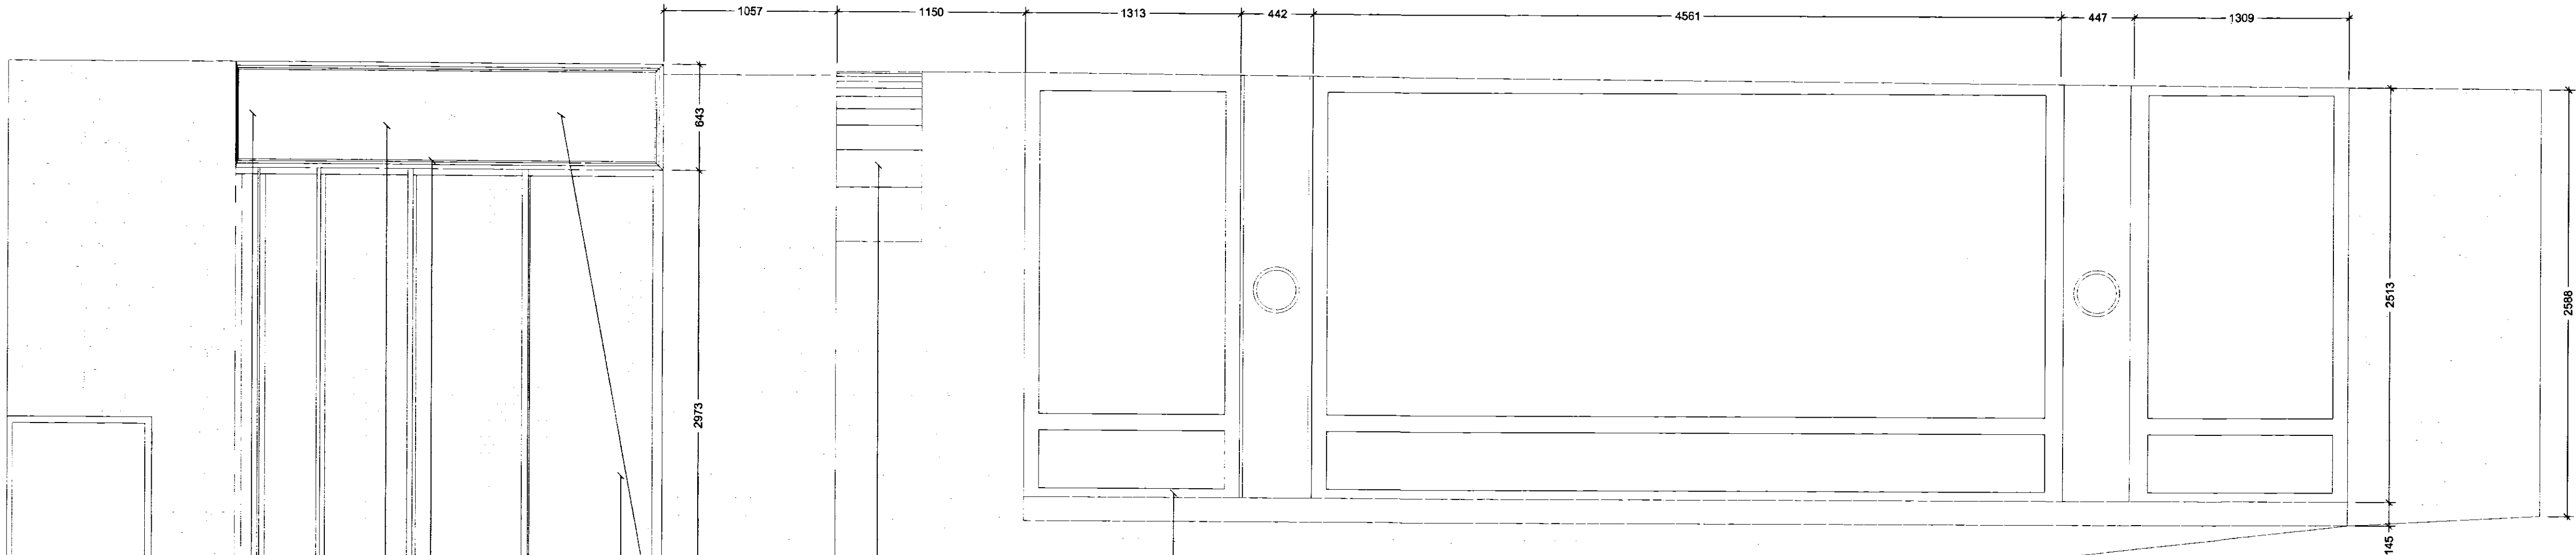

VIRGIN MEDIA - HUDDERSFIELD
NEW FASCIA SIGN - COLOUR REFERENCE
FRONT ELEVATION
SCALE 1:25



REAR FIRE DOOR

VINYL LOGO APPLIED DIRECTLY TO
FASCIA BOARD - NO INTERNAL
ILLUMINATION

FASCIA PANEL PAINTED
VM RED HAL 3028

FASCIA FRAMES TO
REMAIN BURGUNDY

EXISTING GLAZING CHANNELS TO
REMAIN BURGUNDY

REAR BAY WINDOW TO RECEIVE
VM LOGO - DESIGN TO BE
BUT WILL BE PREDOMINANTLY
GRADUATED RED AND BLACK TO
COMPLEMENT THE BURGUNDY
FRAMING



TO BE APPLIED AT THE BEGINNING
OF THE FASCIA BOARD - THE
NEED FOR A LOGO

WHITE VINYL LETTERING ON RED GLOSS
PAINTED FASCIA BOARD - NO INTERNAL
ILLUMINATION

ARCHWAY ACROSS ARCADE

EXISTING GLAZING CHANNELS TO
REMAIN BURGUNDY

VIRGIN MEDIA HUDDERSFIELD - REFIT PROJECT
SIDE ELEVATION
PROPOSED LAYOUT
SCALE 1:25

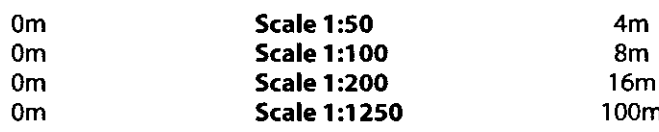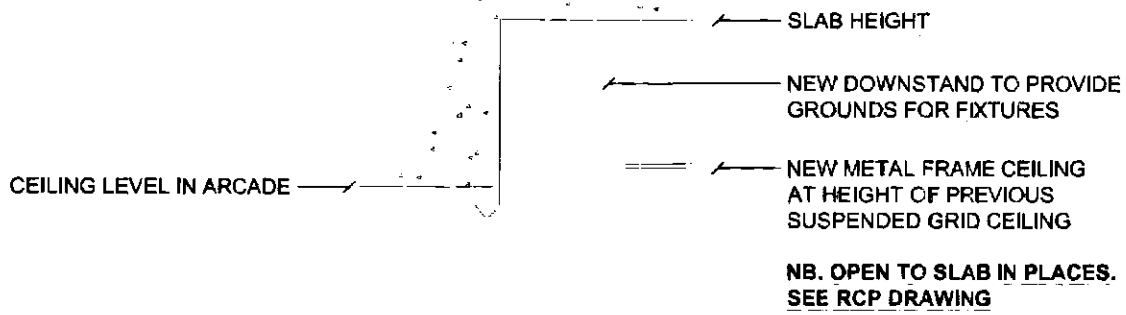

[When to scale of original plan, bar = 8cm]
© Copyright Kirklees Metropolitan Council

EXISTING GLAZING FRAMES AND
TIMBERWORK TO BE REPAINTED
IN THE EXISTING BURGUNDY

STREET LEVEL
VARIES ALONG THIS
ELEVATION

VIRGIN MEDIA HUDDERSFIELD - REFIT PROJECT
SIDE ELEVATION
SECTION
SCALE 1:25

REVISIONS DATE INIT

Issued for
INFORMATION

Drawing project
**VIRGIN MEDIA HUDDERSFIELD
REFIT PROJECT**

Drawing title
**PROPOSED
SHOPFRONT DRAWING**

Client
VIRGIN MEDIA

Drawn by
CG

Checked by
-

Scale
1:25 @ A1

Date
29.09.16

Drawing number
2027 - 103 - 02



REVISIONS

Company Registration No. 3878965. VAT Registration No. 729622945.
Registered in England & Wales. Copyright of this drawing is reserved
by Resonance Ltd. The drawing is issued on the condition that it is
not copied, reproduced or disclosed to a third party without consent.

Luton 2000 Business Park, Yeovil,
Somerset, BA22 8ZF
Call +44 1303 422700
Fax +44 1303 422701
Email - design@resonance.co.uk
Website - www.resonance.co.uk