




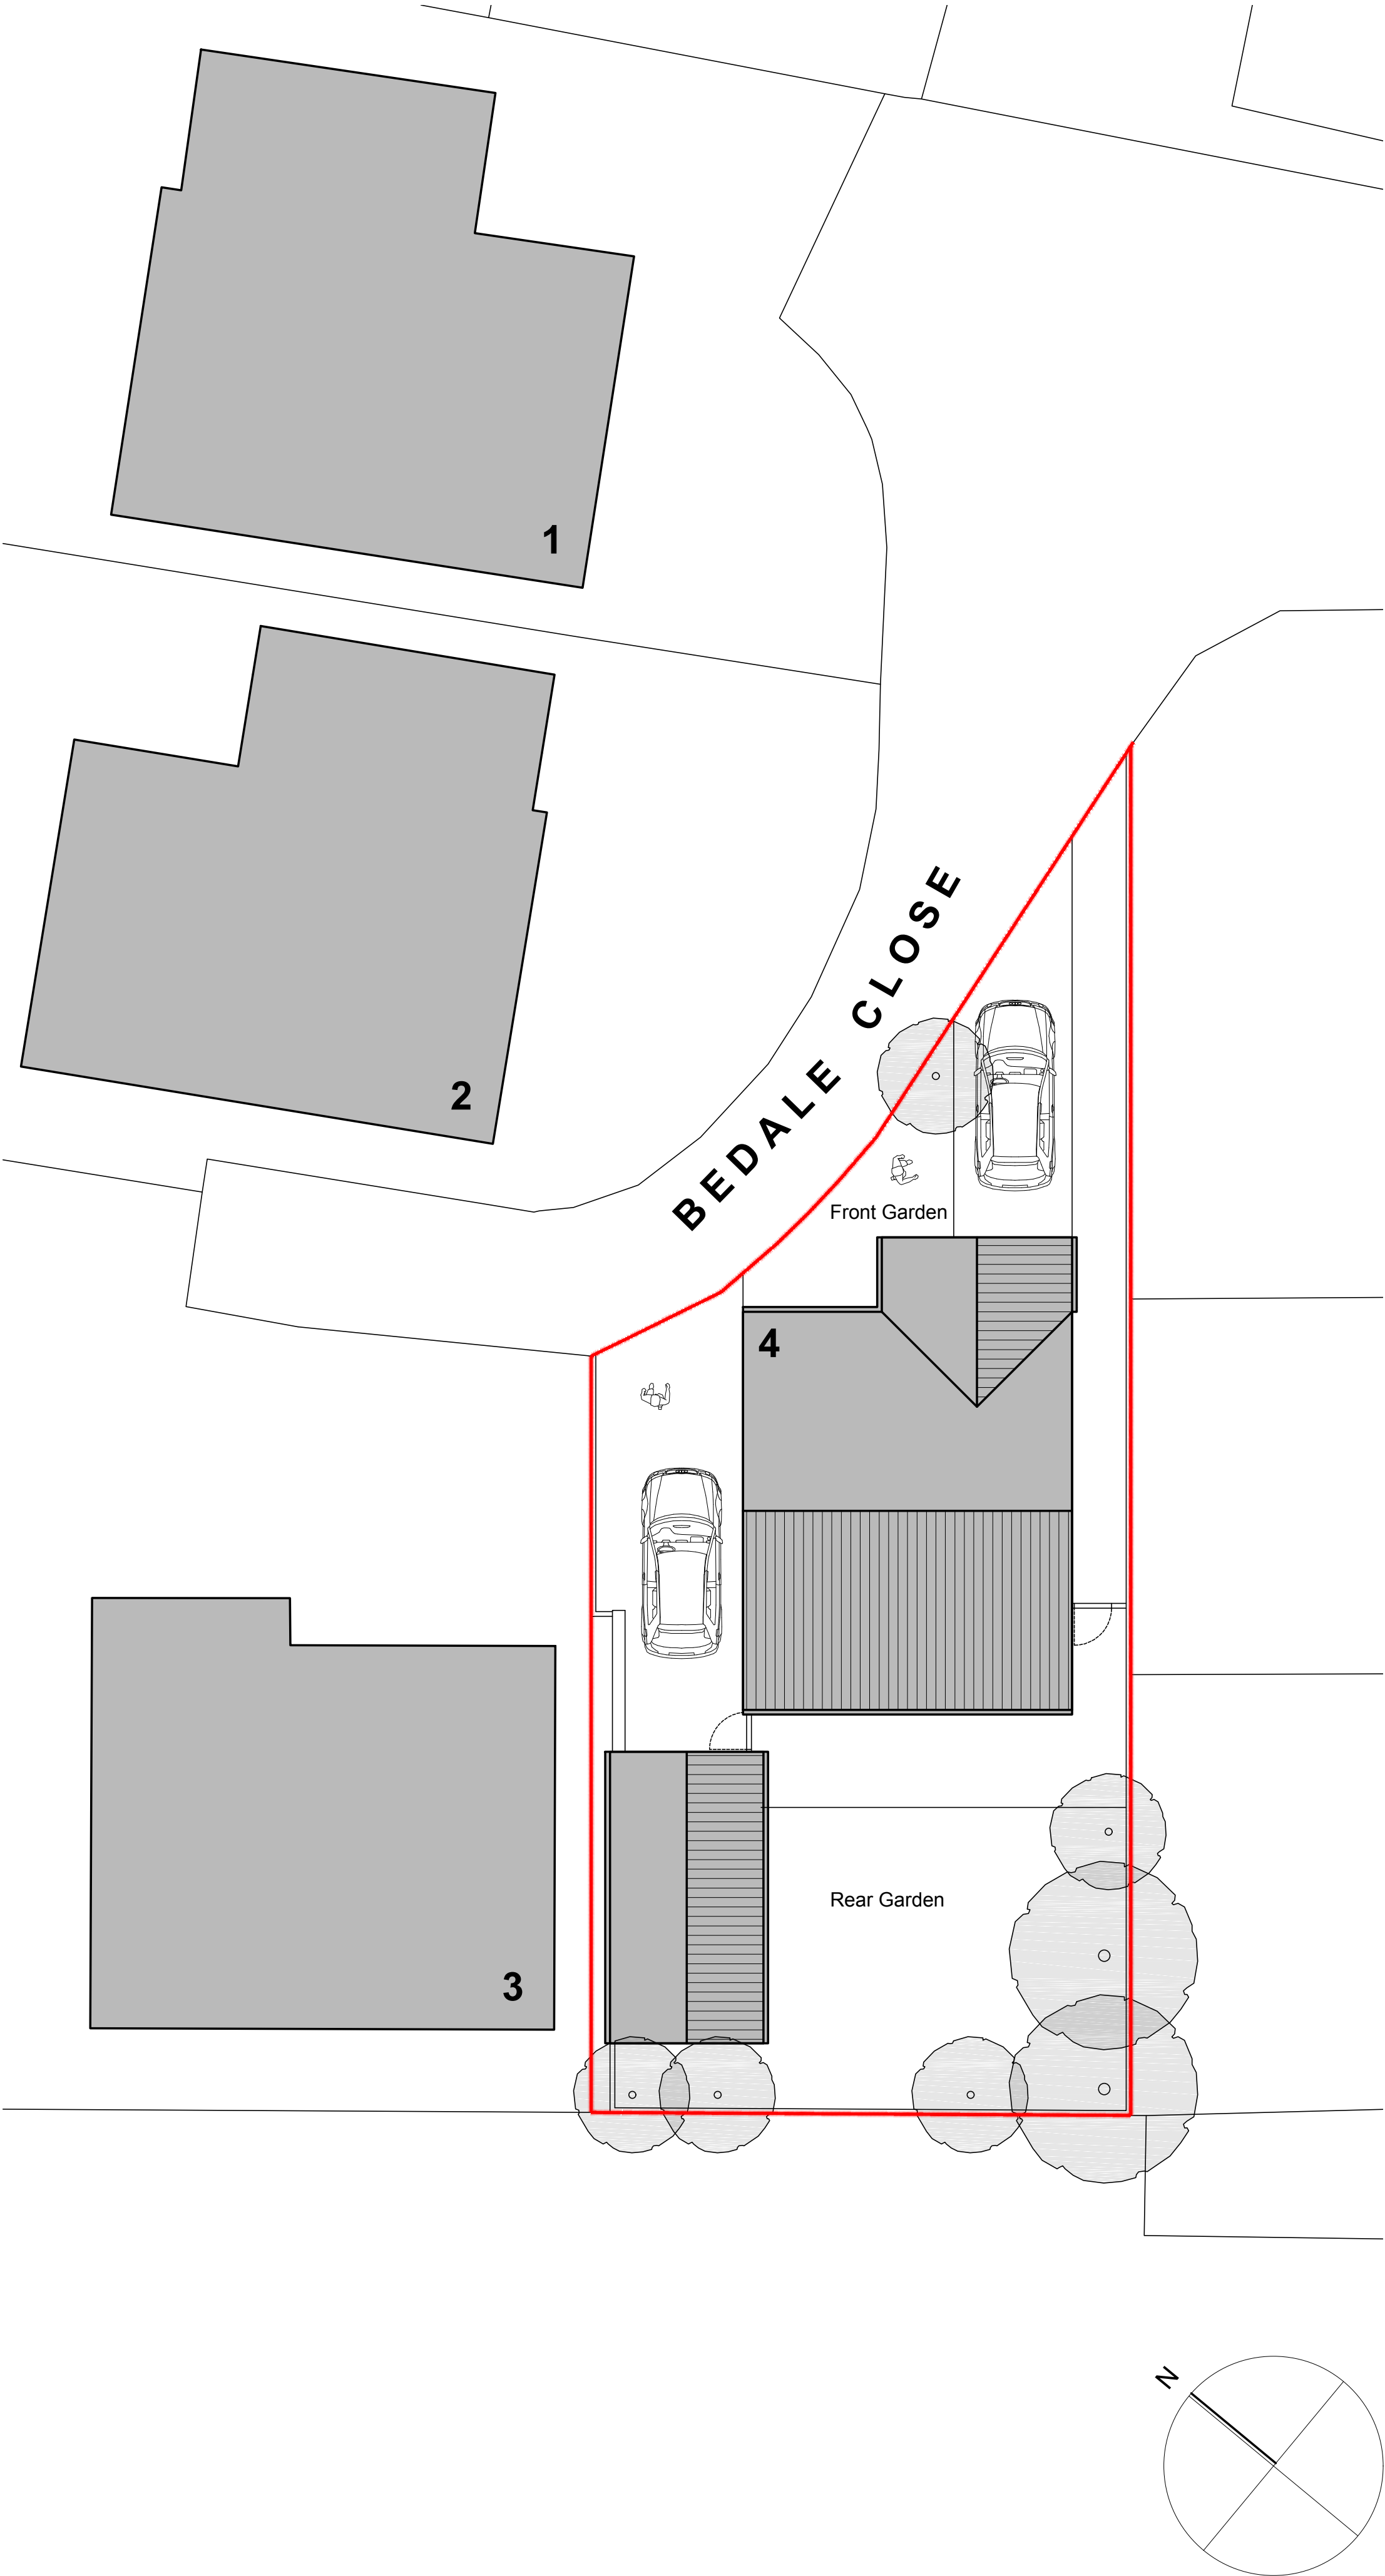


Existing Site Plan 1:100 @ A1

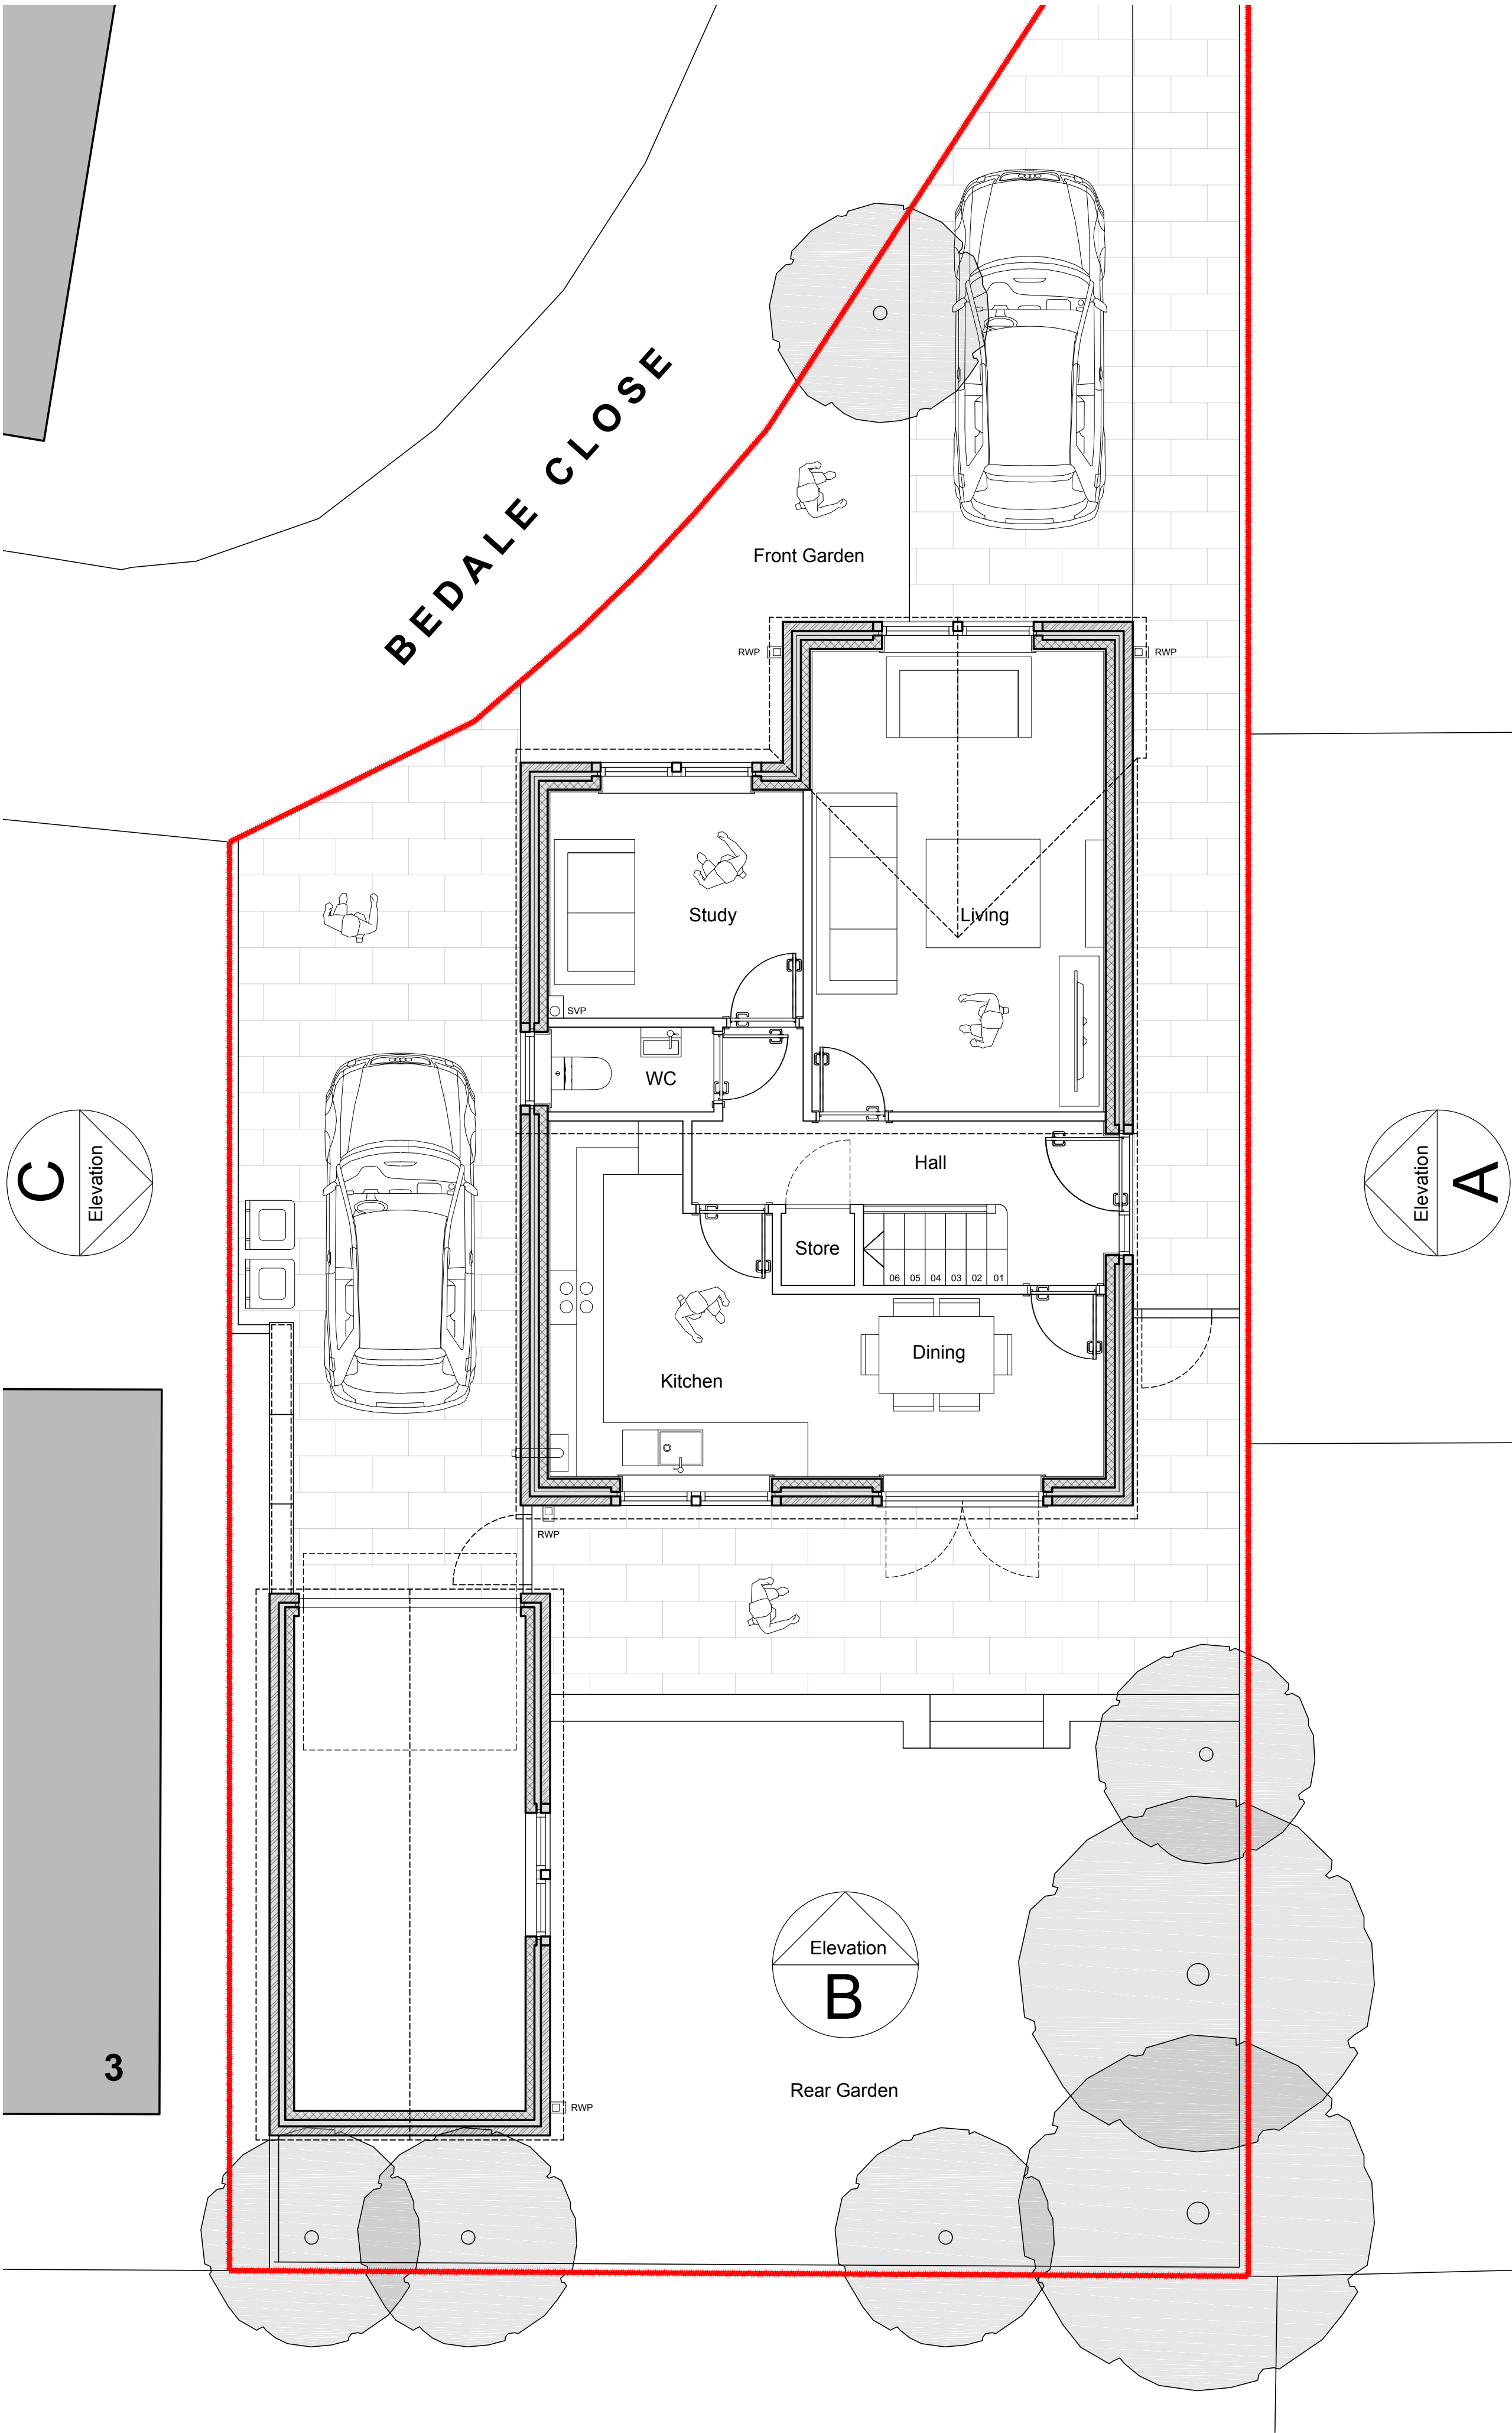


Existing Ground Floor Plan 1:50 @ A1

"For the purposes of Planning Consent the following applies to any copy of this drawing made by the Local Authority:
This copy has been made by and with the authority of the person required to make the plan and drawing open to public inspection pursuant to Section 47 of the Copyright, Designs and Patents Act 1988. Unless that Act provides a relevant exception to copyright, the copy must not be copied without the prior permission of the copyright owner. If any copy is made under the authority only the whole drawing including the copyright holder's name and this notice, is to be copied."

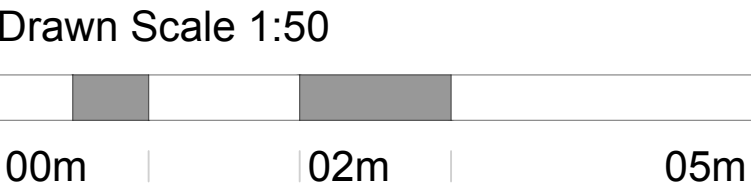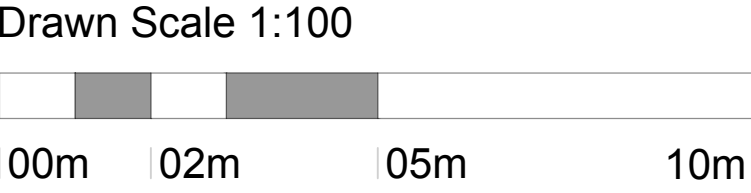

SAFETY HEALTH AND ENVIRONMENTAL INFORMATION
In addition to the hazards / risks normally associated with the types of work detailed on this drawing, note the following significant risks and information.
It is assumed that all works will be carried out by a competent contractor, working where appropriate, to an approved method statement.
CONSTRUCTION
1. Proximity of neighbouring properties and access.
MAINTENANCE
1. First floor windows via wash and reach system.
DEMOLITION
1. Details required for new structural support forming new openings.
2. Sequence of works to be reviewed.

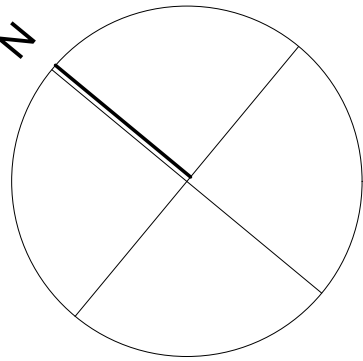

Issue Purpose: PLANNING APPLICATION

AHJ architects The Courtyard 12a Commercial Road Skelmanthorpe Huddersfield HD8 9AA www.ahjarchitects.co.uk	t 07968944840 e info@ahjarchitects.co.uk	AHJ architects
Client Mr Nick Mannion	Issued From	
Project 1594 : 4 Bedale Close : Domestic Extension	Date October 16	
Title Existing Site and Ground Floor Plans	Scale 1:100 & 1:50 @ A1	
Drawn BH Auth BH	Revision	
Drawing Number	1594 – D – 20 – 002	Do not scale from this drawing. Work to figure dimensions, and any discrepancy to be reported to the Architect. Refer to larger scale drawings where available.