


Notes:
 1. Setting out to be the responsibility of contractor.
 2. Contractor to pay particular attention to pitch of roof and headroom at stairs.
 3. Any discrepancies to be reported to Colne Valley Design.

0m Scale 1:50 4m
 0m Scale 1:100 8m
 0m Scale 1:200 16m
 0m Scale 1:500 40m
 0m Scale 1:1250 100m

(When to scale of original plan bar = 8cm)

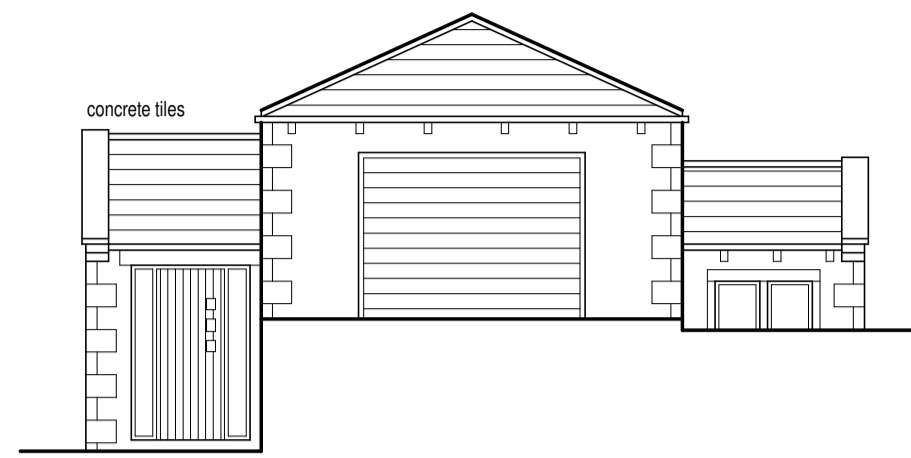


Existing front elevation (1:100)




Existing side elevation (1:100)




Existing rear elevation (1:100)

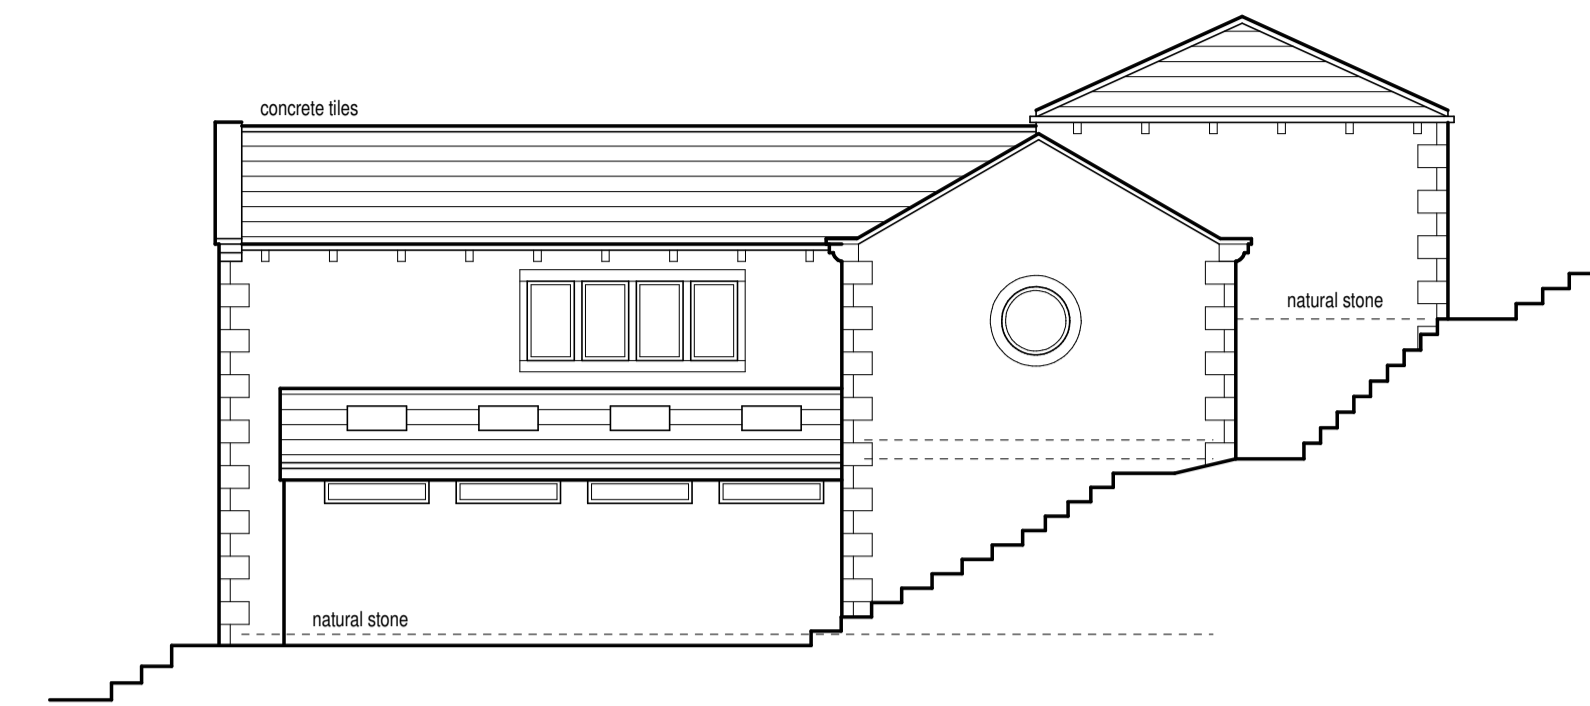


Existing side elevation (1:100)

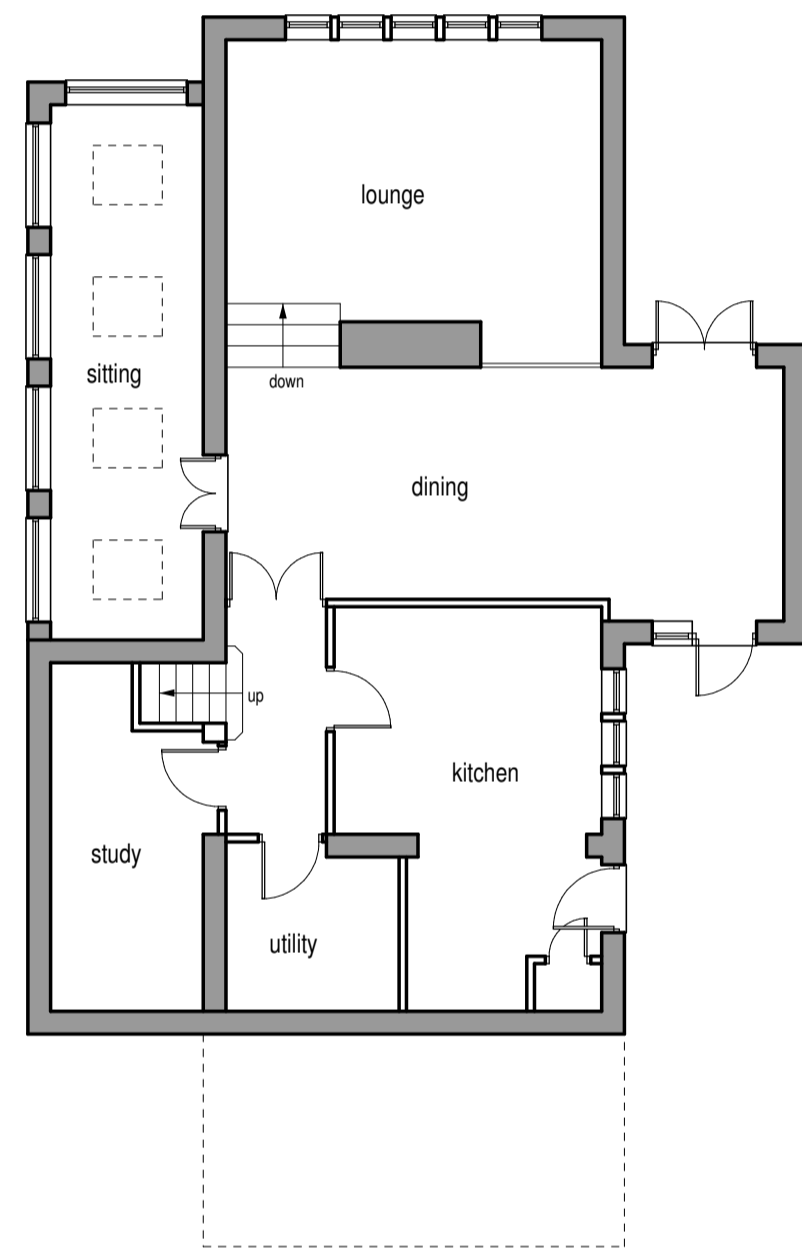


Existing ground floor layout (1:100)

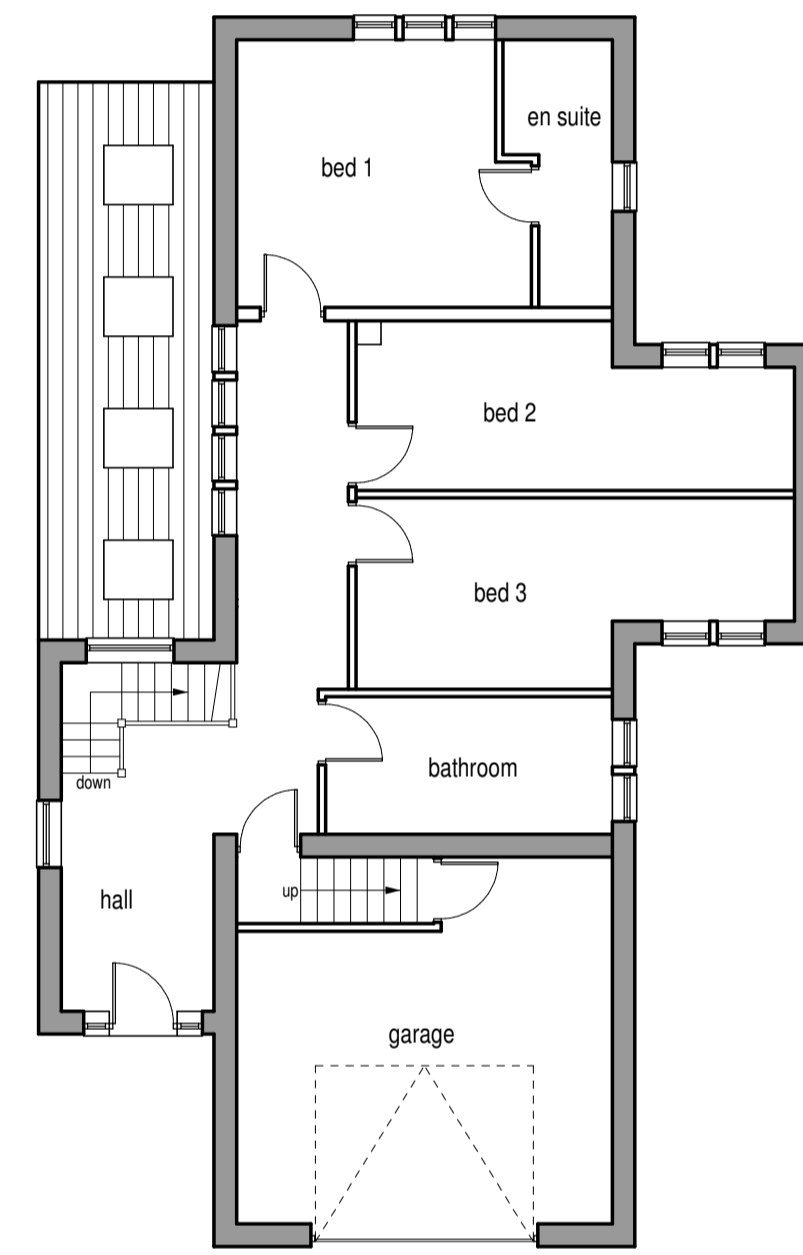

Existing first floor layout (1:100)

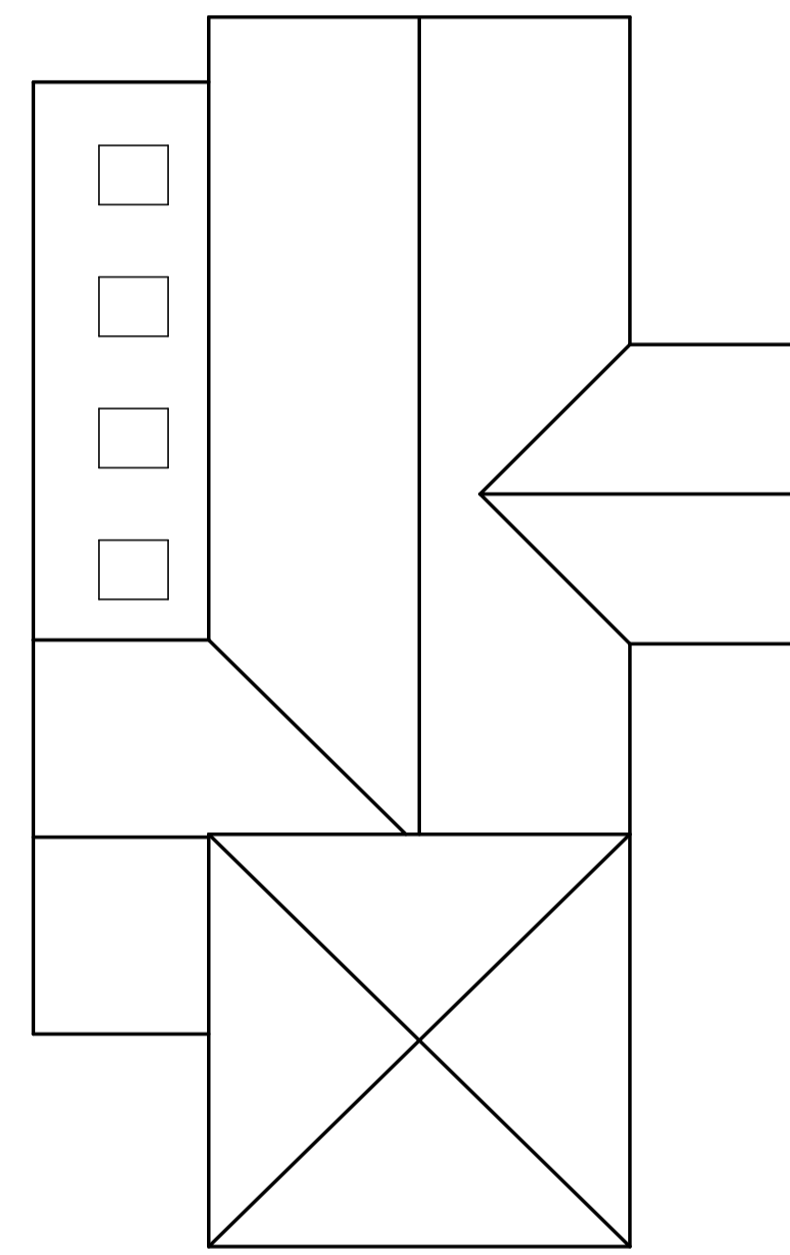

Existing roof layout (1:100)

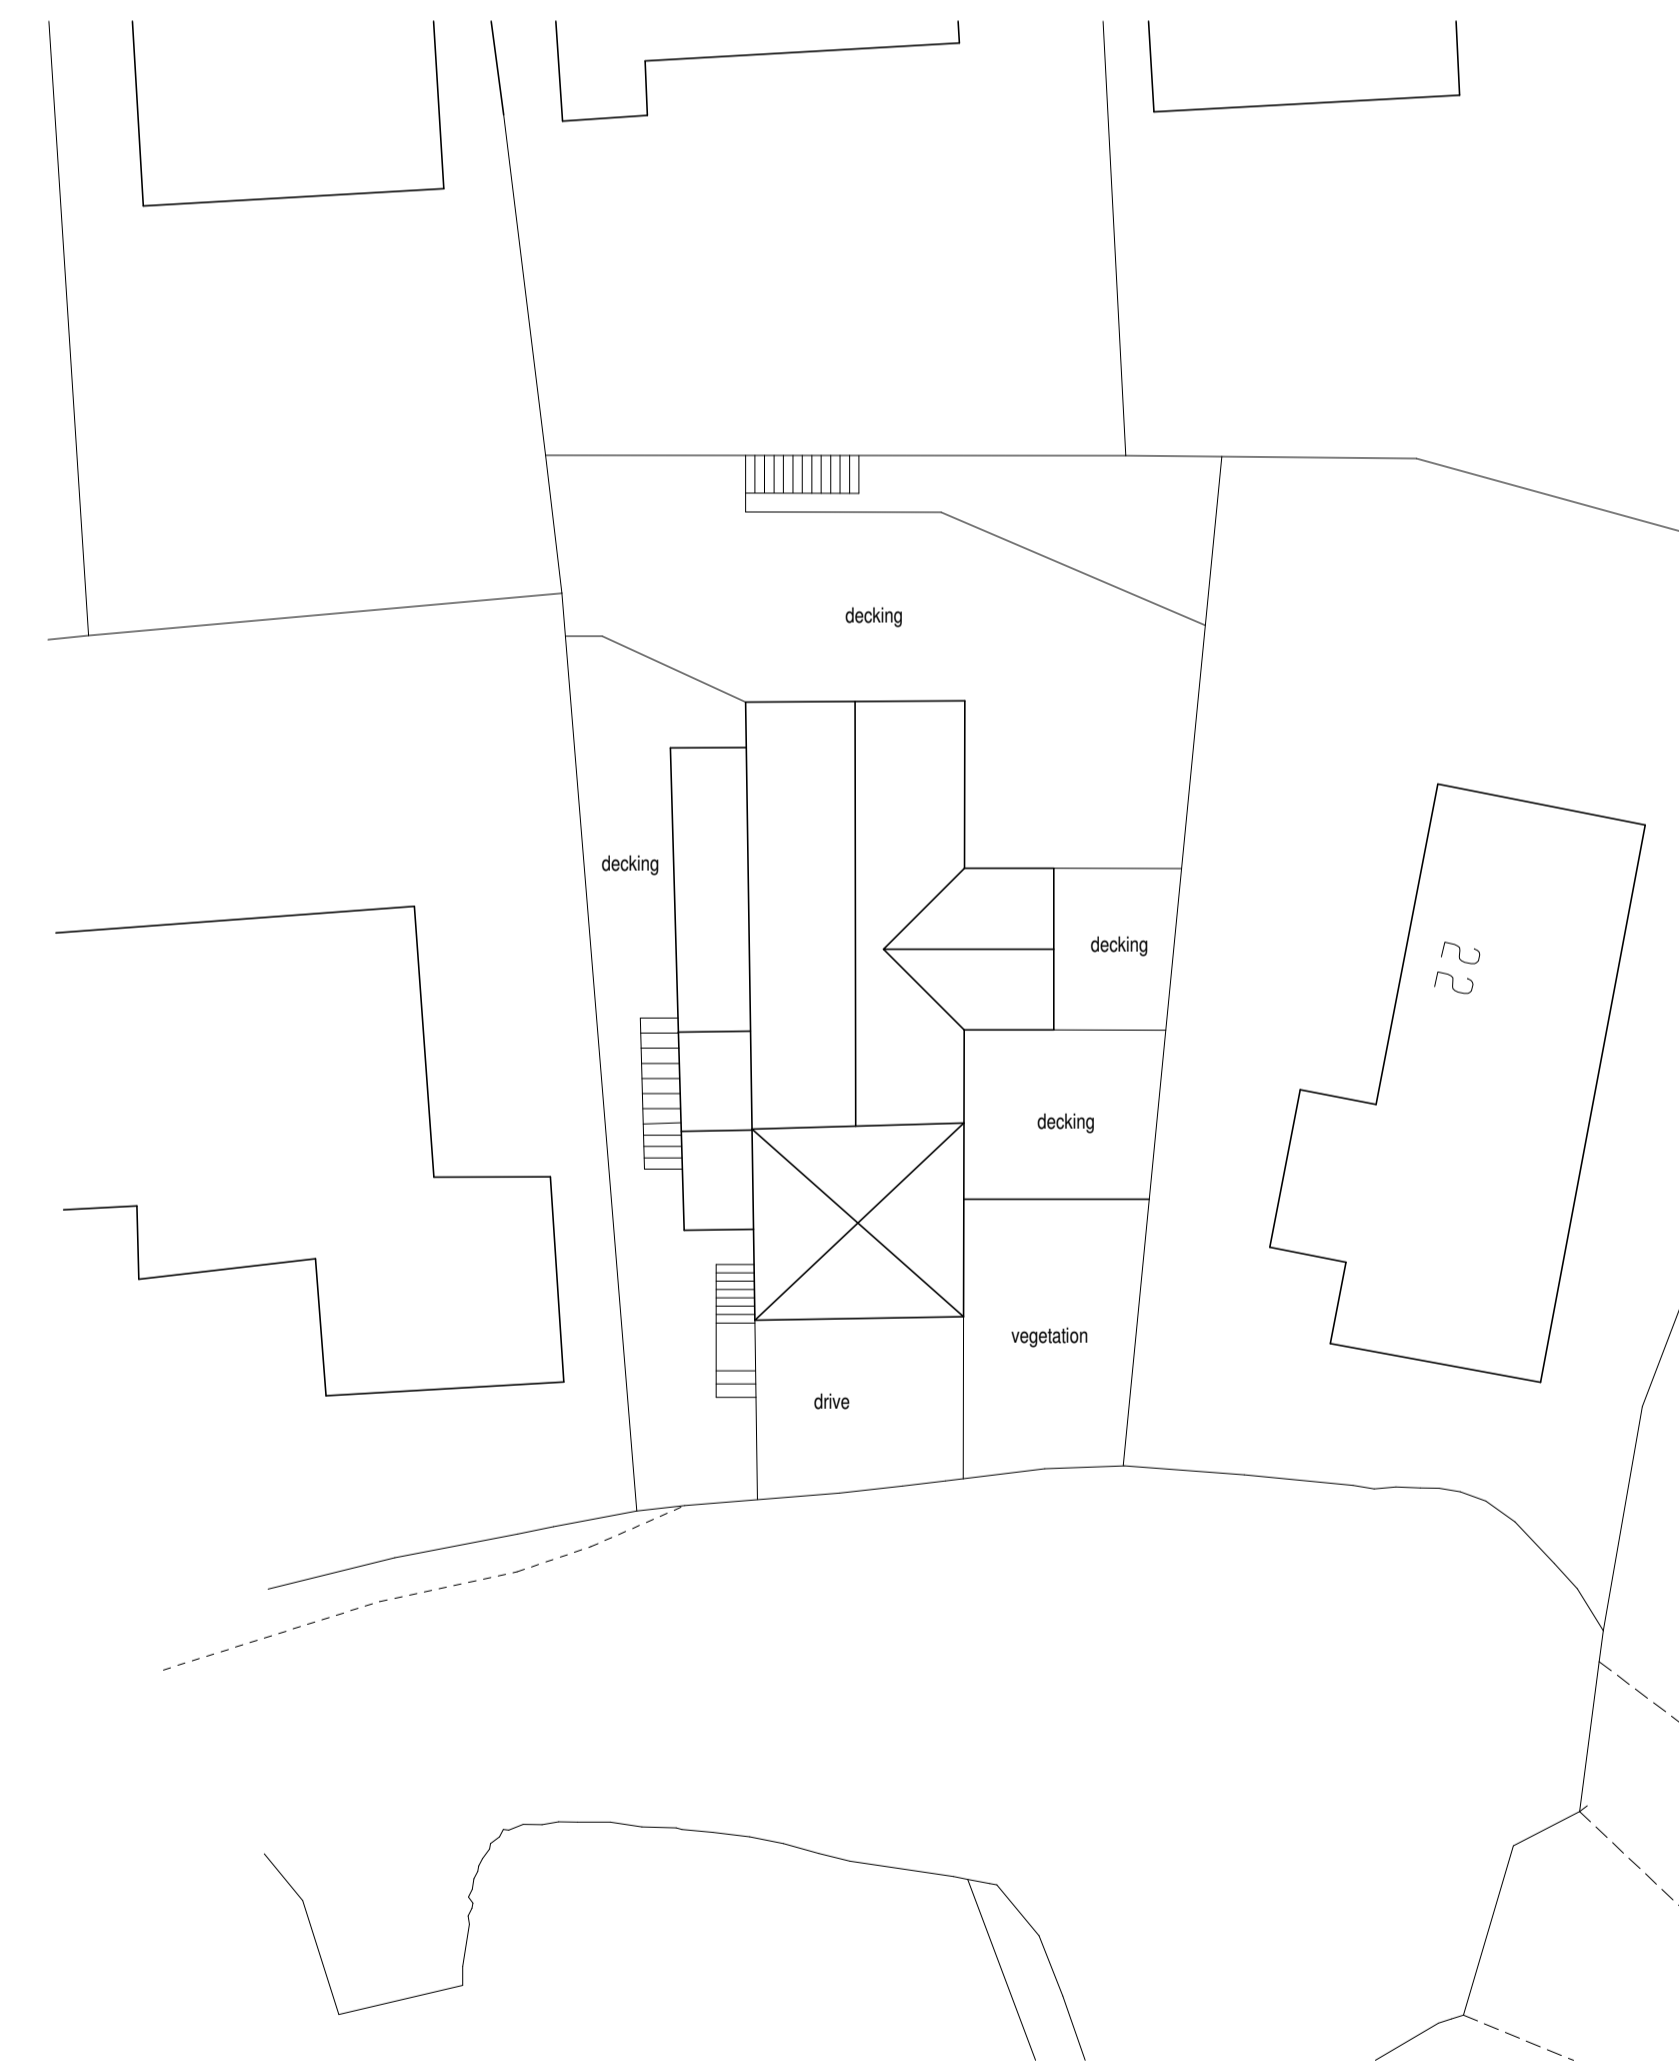

Site plan (1:500)



Location plan (1:1250)



Colne Valley Design
 8 Meadow Lane
 Slaithwaite
 Huddersfield HD7 5EX

Tel/Fax: 01484 842097
 Mobile: 07867 803312
 E-mail: mitchell@cvdesign.freemove.co.uk

Proprietor: S.A. Mitchell (AIOB)

Project
 Raising of roof to create bedroom.

For
 Mr & Mrs D Bowes.

Address
 24 Green Cliffe
 Honley.

Title
 Existing layouts and elevations.

Job No.
 16 J 41.

Drawing number
 01.

Date
 Sept 2016.