



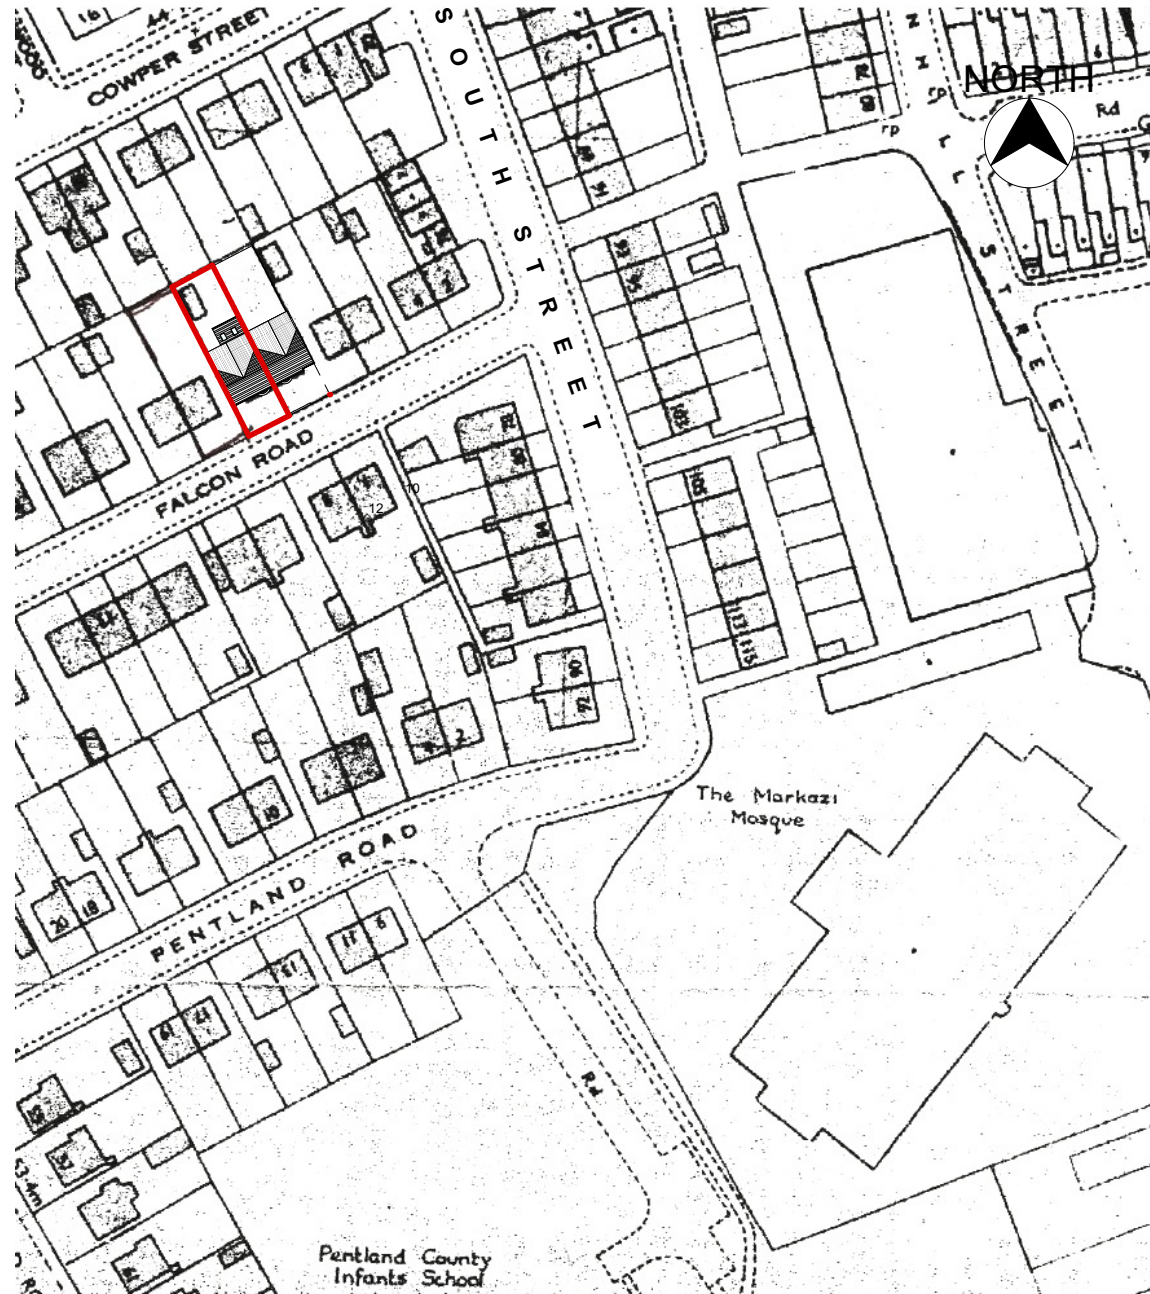

Site Location Plan
Scale 1:1250
Site/Red Line Area : 421.3 sq.m

0 10 20 30 40 50m

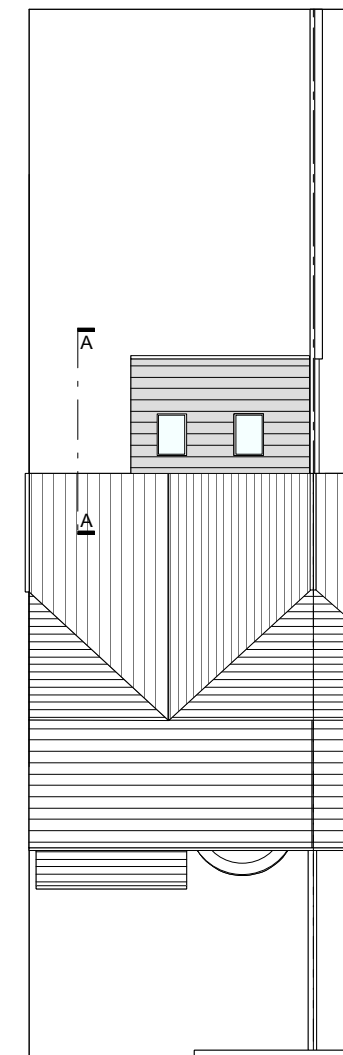

Site/ Roof Plan As Proposed
Scale 1:200

0 1 2 3 4 5m 10m

rev	details	date
-----	---------	------

Code L6 Architecture

31 Halifax Road Brighouse
West Yorkshire HD6 2AA
T: 01484 714 870
E: codeL6@btinternet.com
W: www.CODEL6.com

Project:

12 Falcon Road,
Dewsbury,
WF12 9NH.

Client:

Mr Ismail

Drawing:

Site Plans As Proposed

Date:

16/12/16

Scale:

1:200/ 1:1250

Size:

A1

Drawing Number:

14-238-21A