


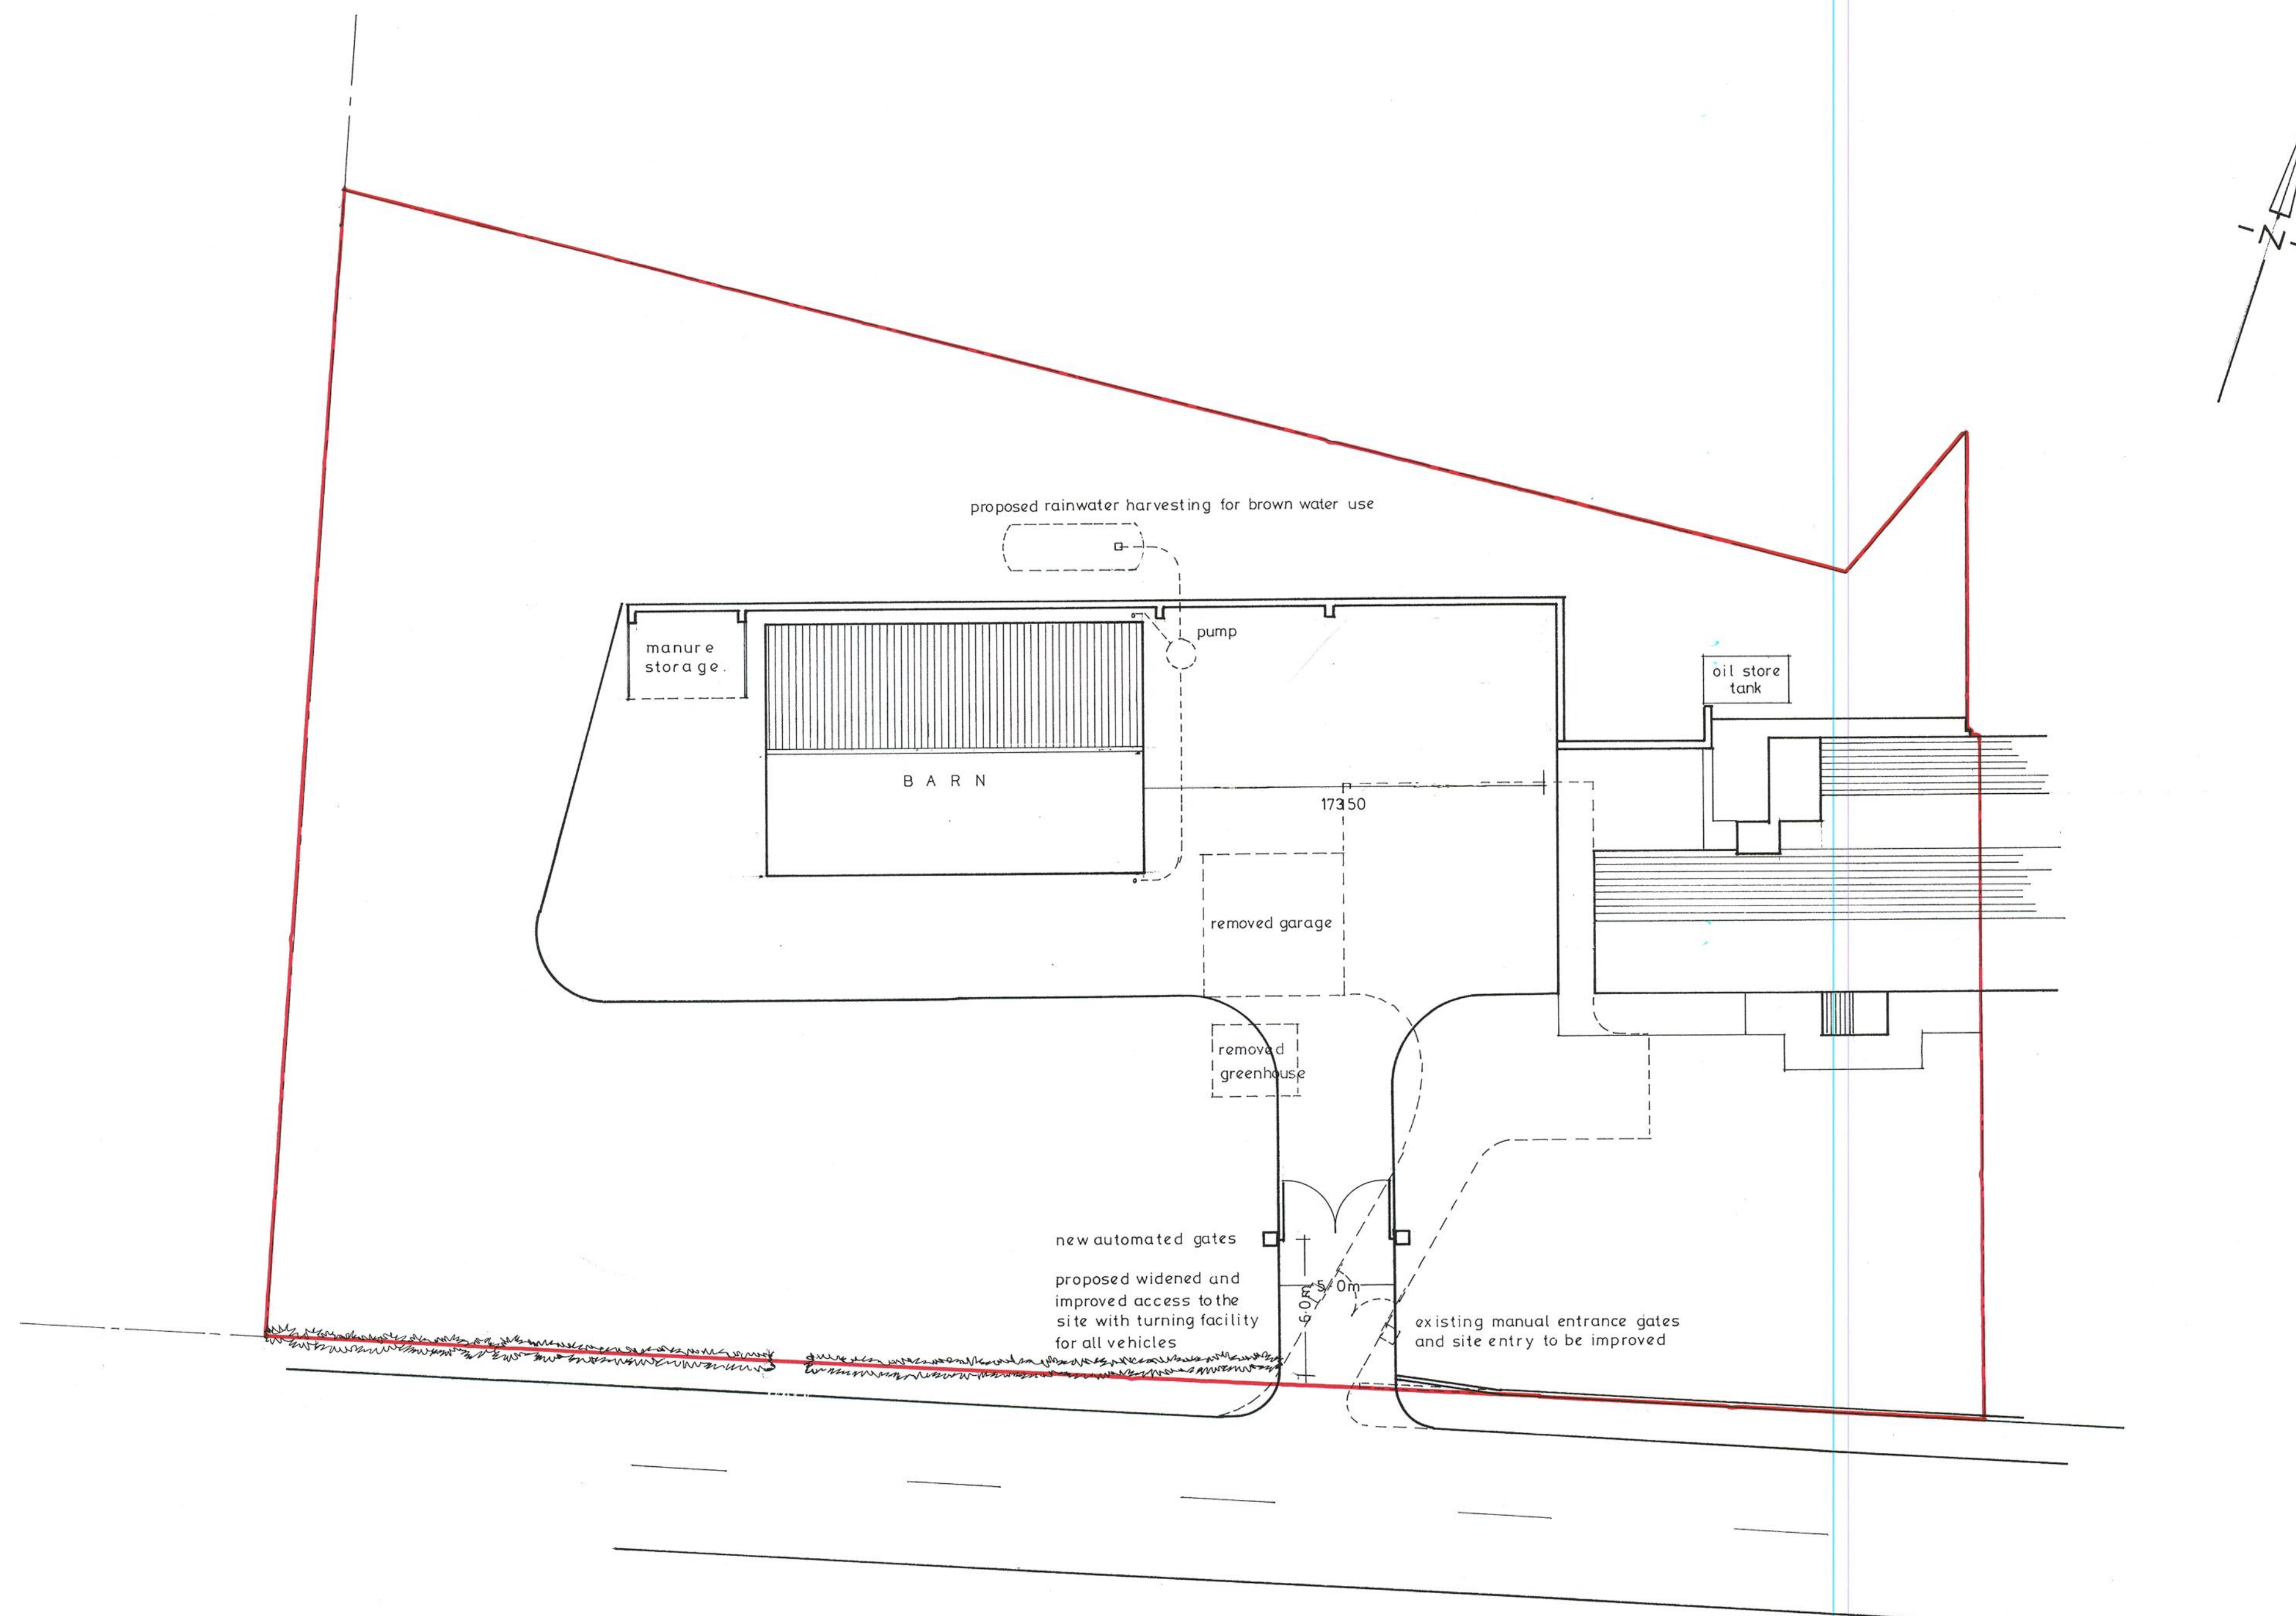

Ref no	Revision	Date
--------	----------	------

Client MR GARY SCOTT
WHEELSBROOK FARM
GREENFIELD ROAD
HOLMFIRTH
HD9 3XF

Project PROPOSED AGRICULTURAL BUILDING TO REPLACE
DEMOLISHED DOUBLE GARAGE & GREENHOUSE AT
WHEELSBROOK FARM, GREENFIELD ROAD
HOLMFIRTH HD9 3XF

Title SITE PLAN LAYOUT AS PROPOSED

Date: SEPTEMBER 2016

Dwn by: G.C.

Scale: 1:200

Dwg no PD:3311/ 01

