


ROOF:
BIG 6 Fibre Cement profiled sheet roof covering
With matching ridge, verge flashings and eaves gutter.

WALLS:
Stained hit and miss vertical timber cladding over
Fair faced concrete block walls.

Retaining wall constructed in fair faced concrete blocks

SIDE ELEVATION

FRONT ELEVATION

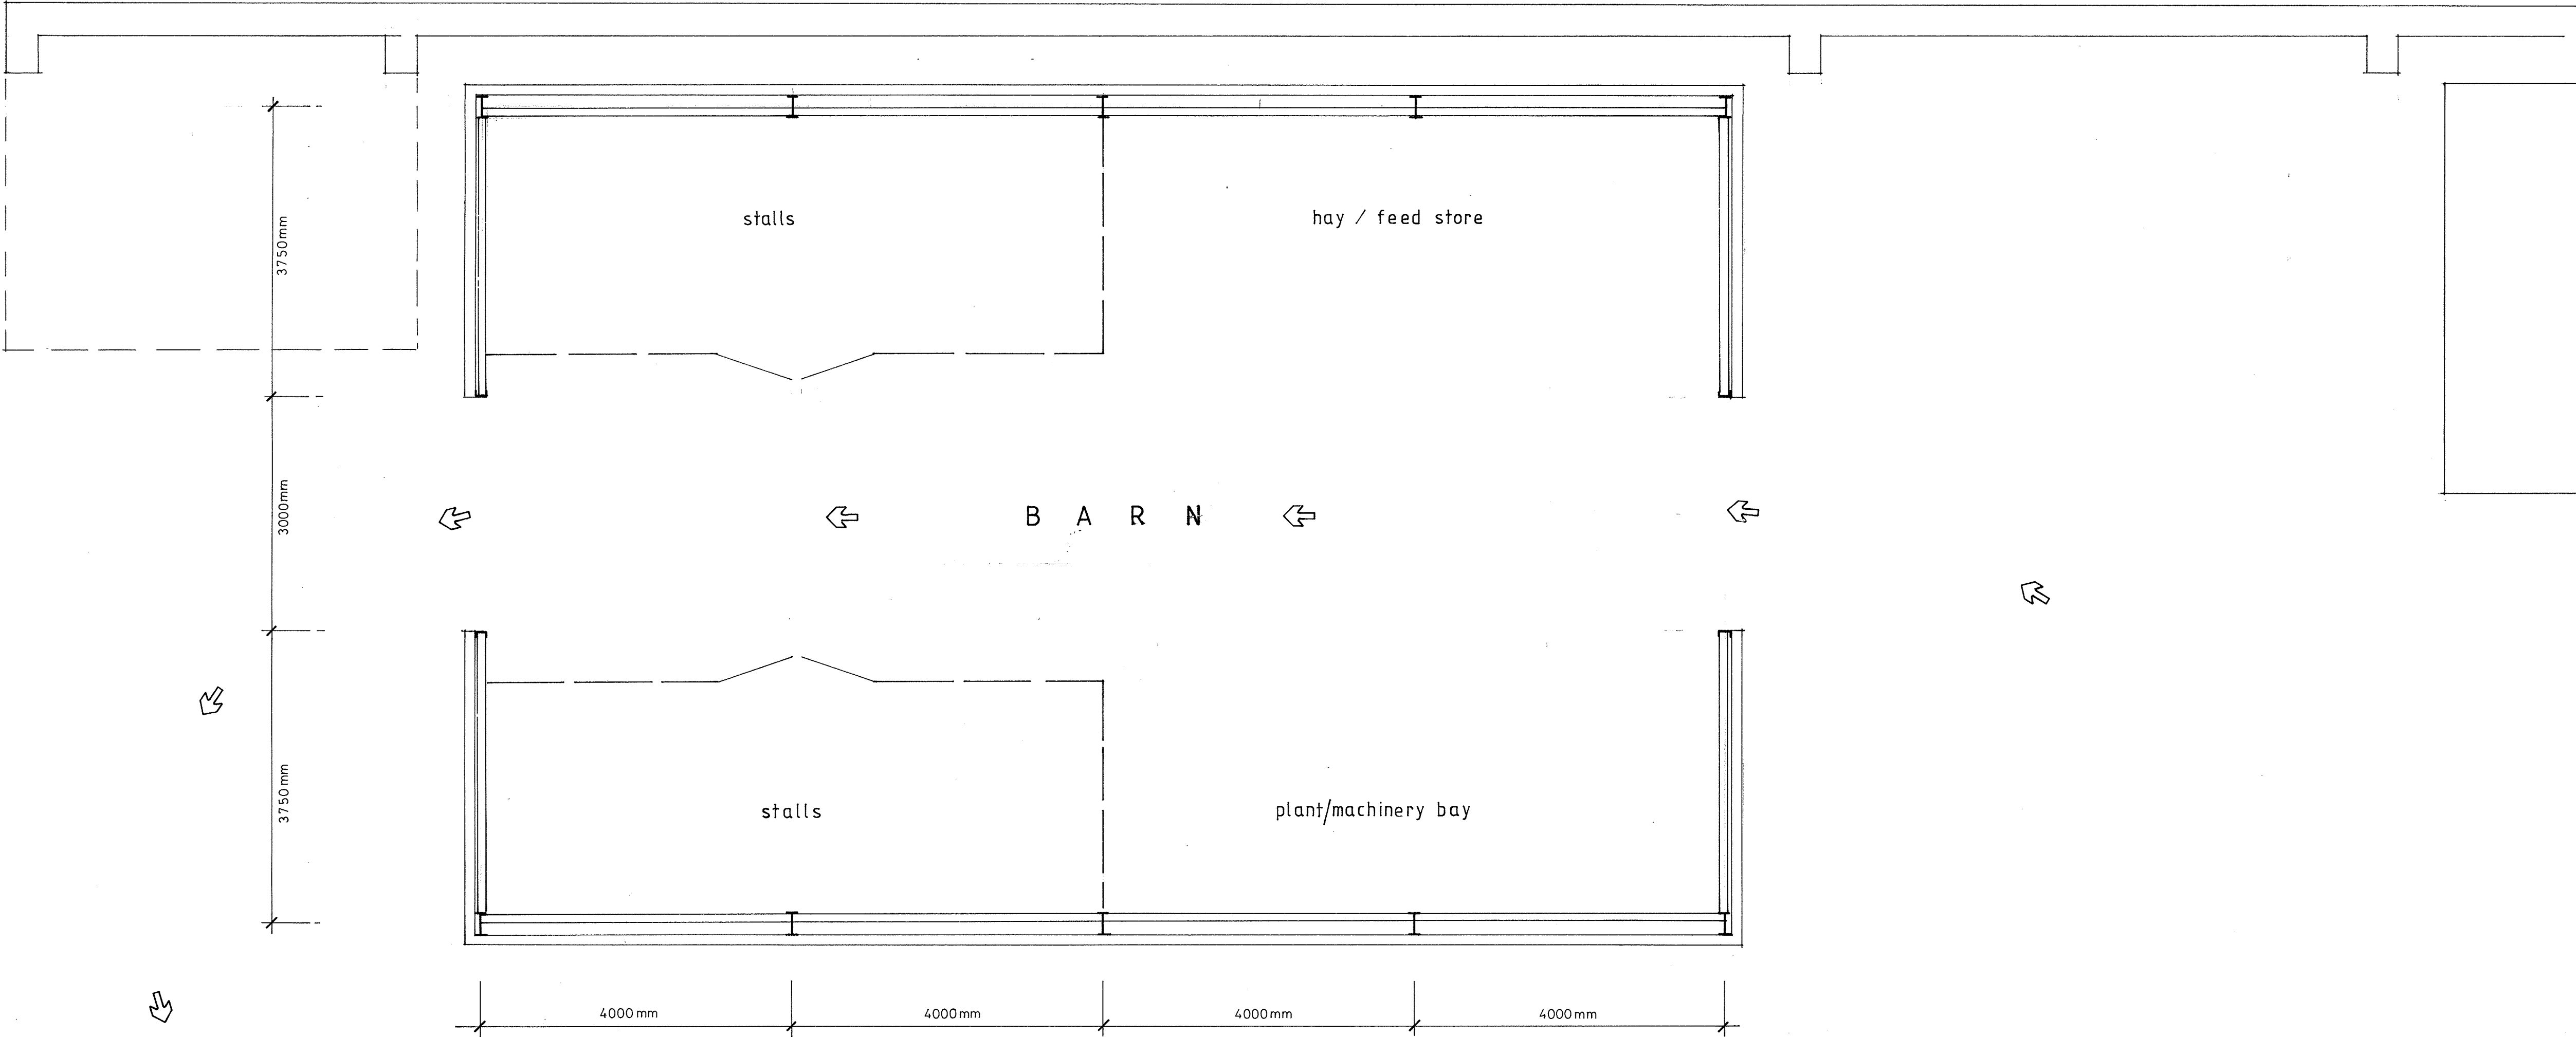

PLAN VIEW

Ref no	Revision	Date
--------	----------	------

Client MR GARY SCOTT
WHEELSBROOK FARM
GREENFIELD ROAD
HOLMFIRTH
HD9 3XF

Project PROPOSED AGRICULTURAL BUILDING TO REPLACE
DEMOLISHED DOUBLE GARAGE & GREENHOUSE AT
WHEELSBROOK FARM, GREENFIELD ROAD
HOLMFIRTH HD9 3XF

Title FLOOR PLAN AND ELEVATIONS AS PROPOSED

Date: SEPTEMBER 2016 Dwn by: G.C.

Scale: 1:50 & 1:100 Dwg no PD:3311/ 02

72, CARLETON RD
POITTSFAC
WFB 3NF
TEL: 01877 750205
MOB: 07948 442710
E-mail: BauhausArchitecturalConsultants@gmail.com

BAUHAUS
architectural consultants