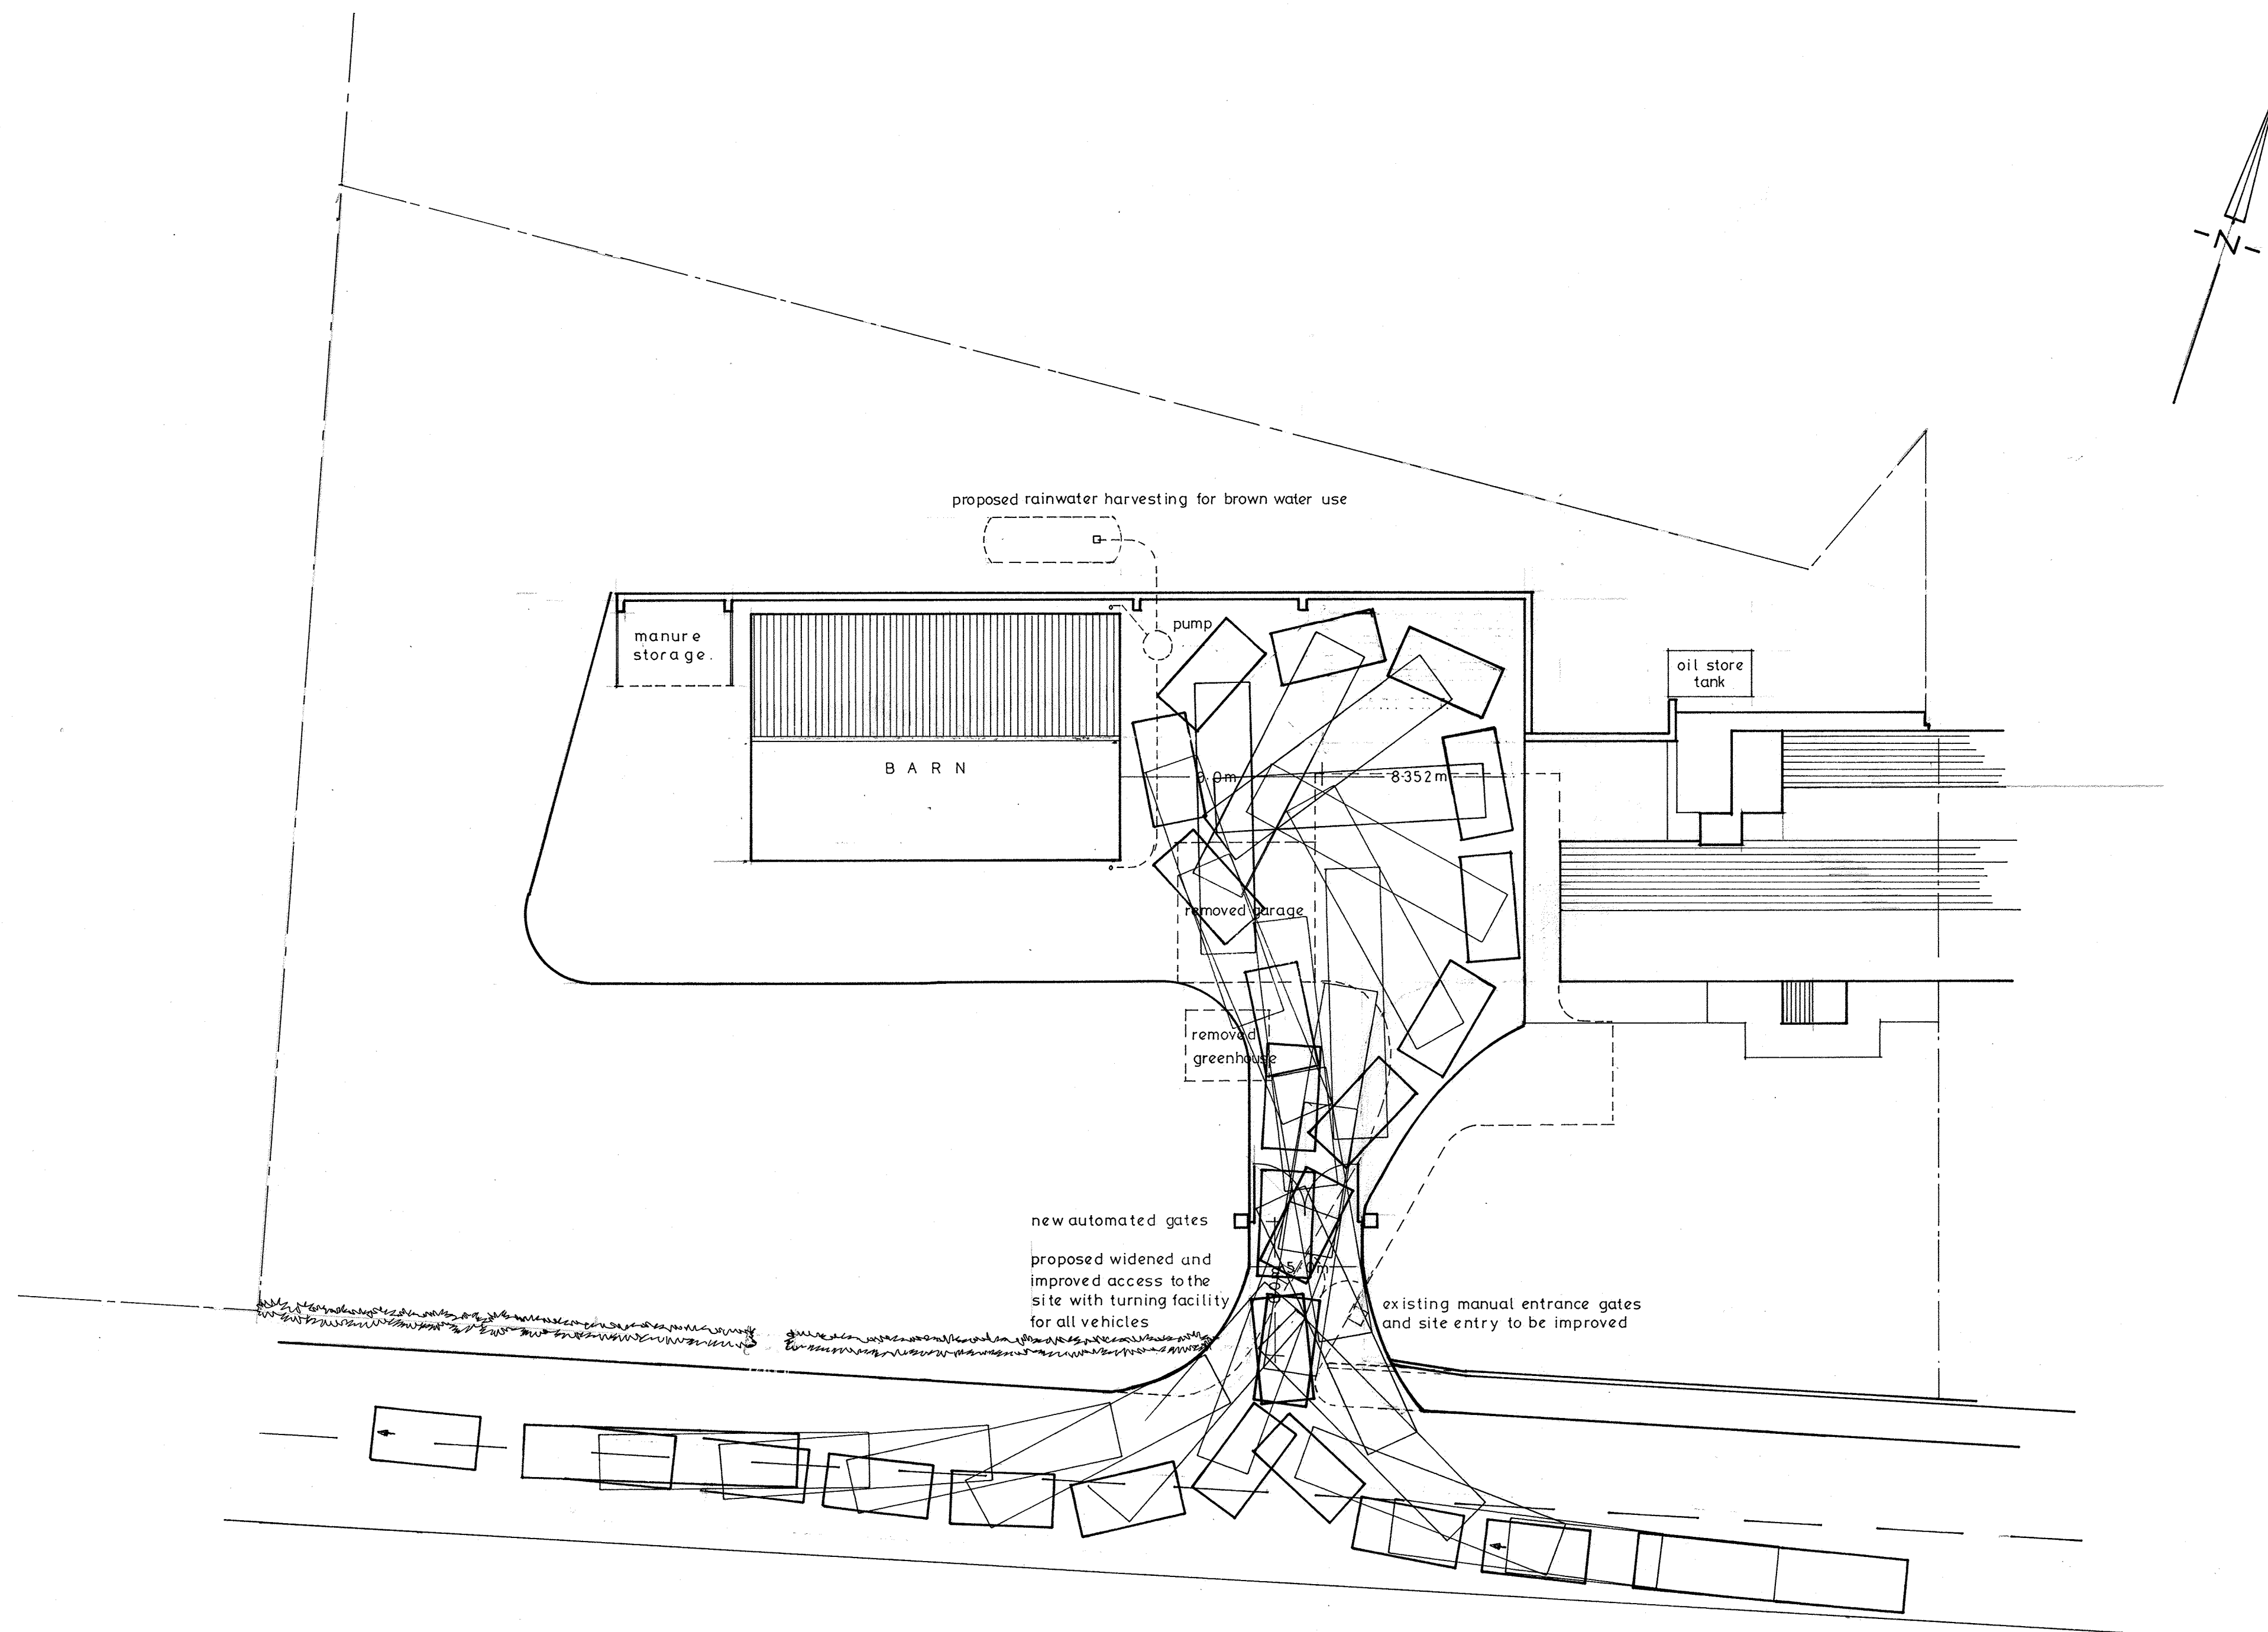


Farm tractor & hay wagon

|                             |         |
|-----------------------------|---------|
| Overall Length              | 19.020m |
| Overall Width               | 2.500m  |
| Overall Body Height         | 0.438m  |
| Min Body Ground Clearance   | 0.398m  |
| Max Track Width             | 2.500m  |
| Lock to Lock Time           | 4.00s   |
| Kerb to Kerb Turning Radius | 4.620m  |

| A      | AMENDED TO SHOW PARAGON HIGHWAYS TRACKING ADVISE | 24/04/17 |
|--------|--------------------------------------------------|----------|
| Ref no | Revision                                         | Date     |

Client MR GARY SCOTT  
WHEELSBROOK FARM  
GREENFIELD ROAD  
HOLMFIRTH  
HD9 3XF

Project PROPOSED AGRICULTURAL BUILDING TO REPLACE  
DEMOLISHED DOUBLE GARAGE & GREENHOUSE AT  
WHEELSBROOK FARM, GREENFIELD ROAD  
HOLMFIRTH HD9 3XF

Title SITE PLAN LAYOUT AS PROPOSED

Date: SEPTEMBER 2016 Dwn by: G.C.

Scale: 1:200 Dwg no PD:3311/01A

