

All dimensions are to be checked on site, any discrepancies are to be reported to the Architect before work commences. Do not scale from this drawing.


This drawing is to be read in conjunction with all relevant consultants and specialists drawings / documents, any discrepancies are to be reported to the Architect before the affected work commences.

All structural components shown are indicative only. Details / calculations of structural members are to be provided by the Structural Engineer.

This drawing is copyright.

This drawing and the copyright, design rights and all other intellectual property. No licence or assignment of any such rights is granted hereunder. This drawing is not to be copied or divulged to a third party without written permission.

REVISION	DATE	COMMENT
----------	------	---------

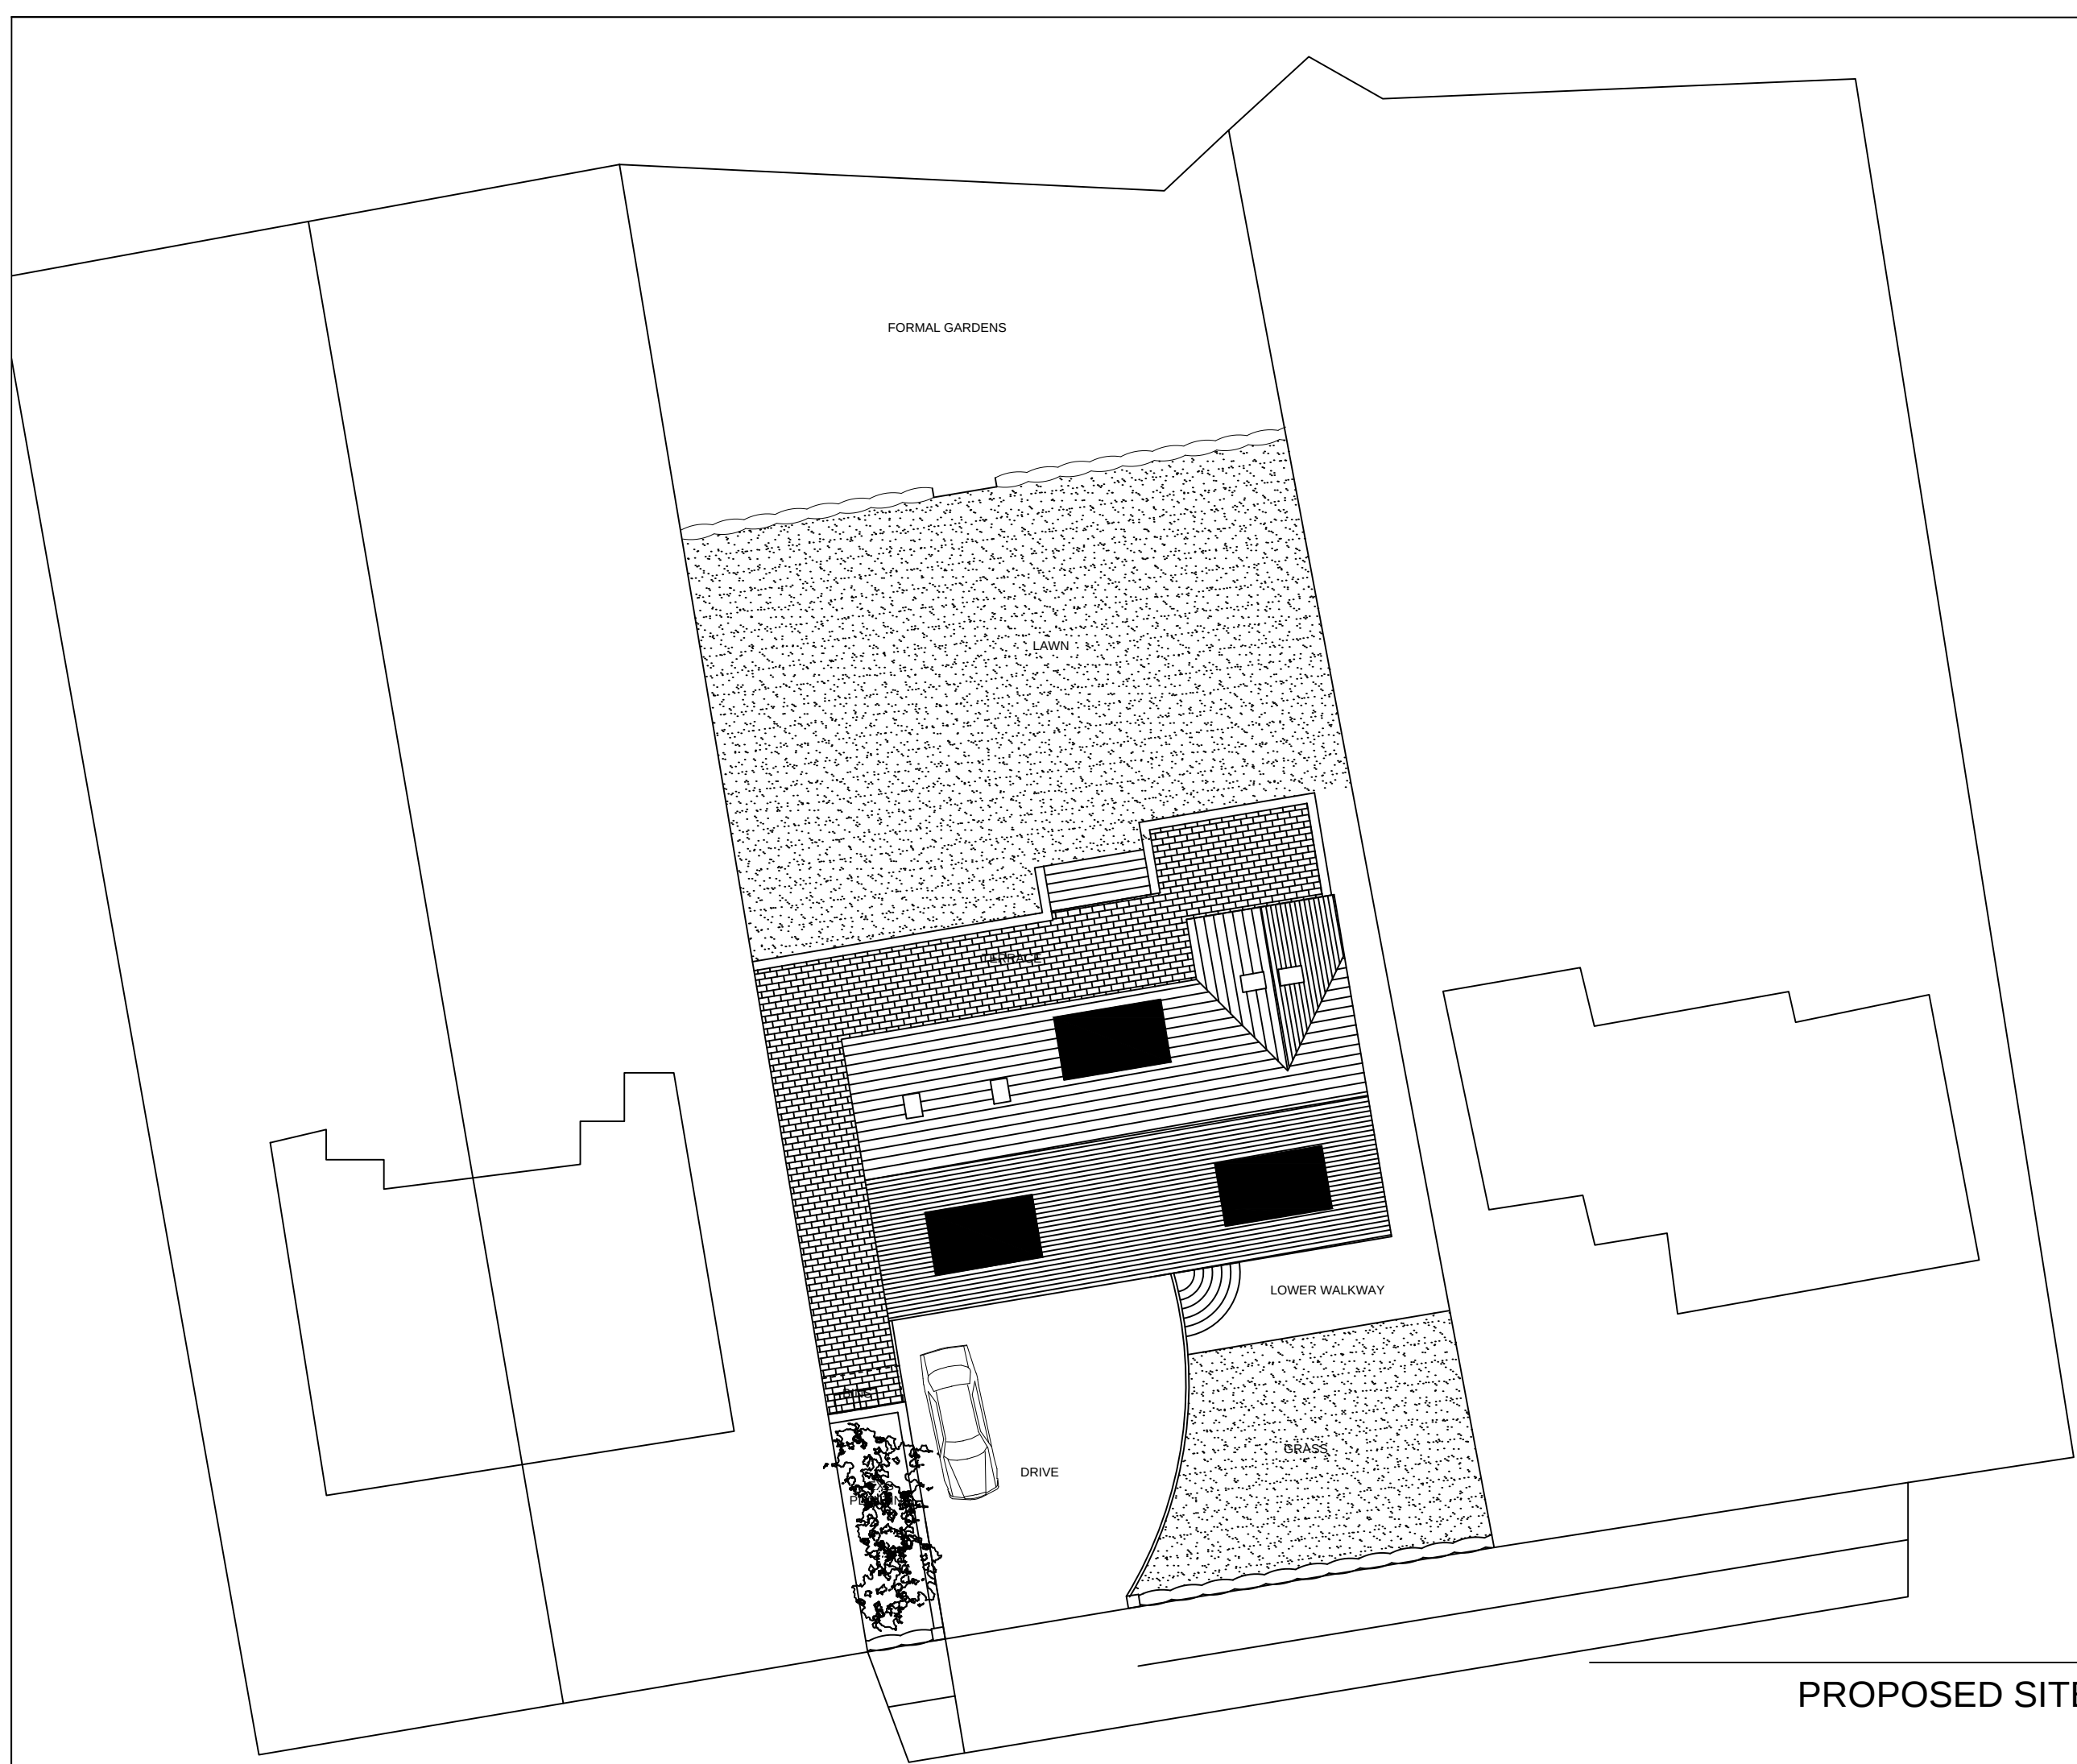

PROPOSED SITE PLAN

1:200

CLIENT DETAILS
Mr R. Khela
10a Stanwell Avenue
Birkby
Huddersfield

DRAWING INFO
Proposed Site Plan

DRAWING No
16-003(0-)03

REVISION

SCALE
1:200

DATE	07.06.16
DRAWN BY	JH

