



**NOTES**


- 1 ALL WORK TO BE CARRIED OUT IN ACCORDANCE WITH THE BUILDING REGULATIONS AND THE REQUIREMENTS OF THE LOCAL AUTHORITY.
  - 2 NO DIMENSIONS TO BE SCALED FROM THIS DRAWING.
  - 3 THE CONTRACTOR SHALL VERIFY ALL LEVELS AND DIMENSIONS ON SITE BEFORE COMMENCEMENT OF WORK.
  - 4 ON SITE ALTERATIONS TO THE CONSTRUCTION OR FINISHES SHOWN OR IMPLIED ON THIS DRAWING MUST BE DRAWN TO THE ATTENTION OF THE ARCHITECT BEFORE SUCH WORK IS IMPLEMENTED.
  - 5 ALL TIMBERS REQUIRE PRESERVATIVE TREATMENT
- © COPYRIGHT RESERVED

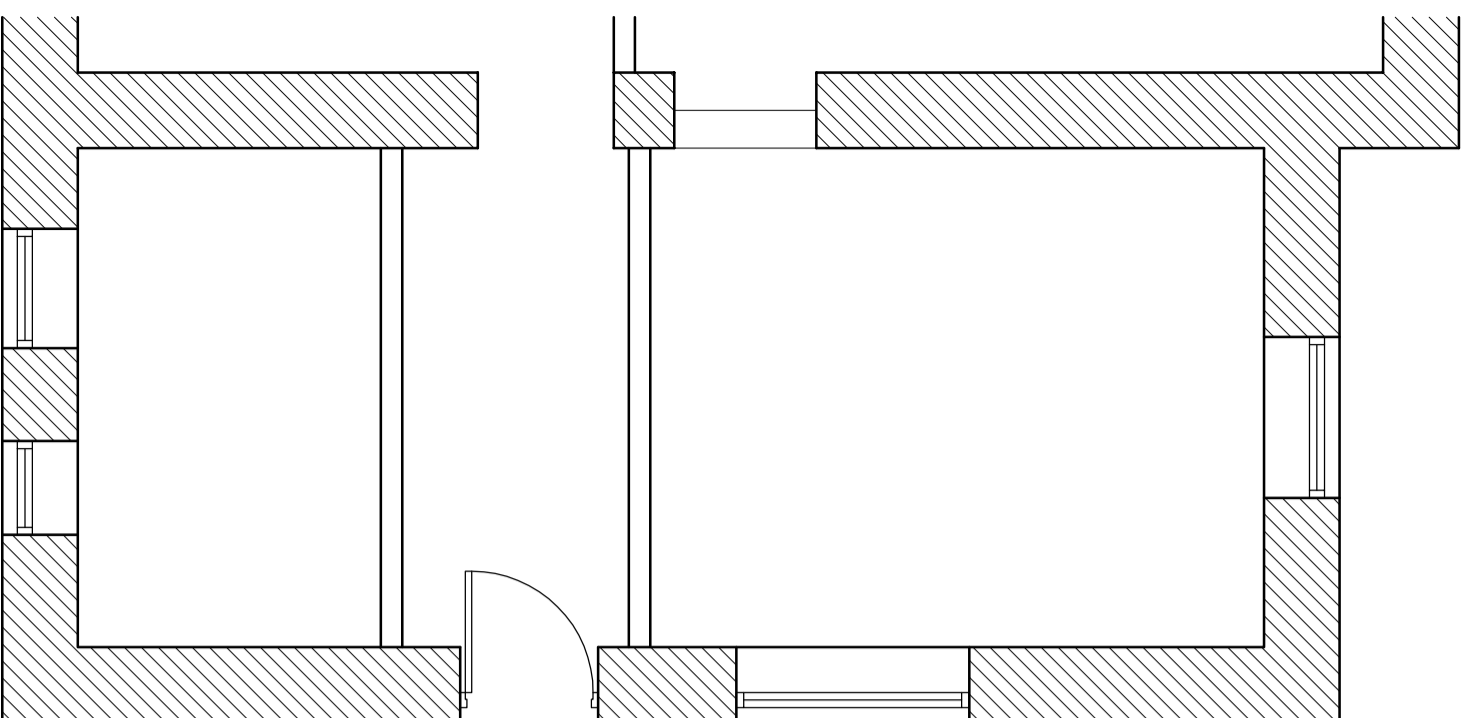


**PLAN**

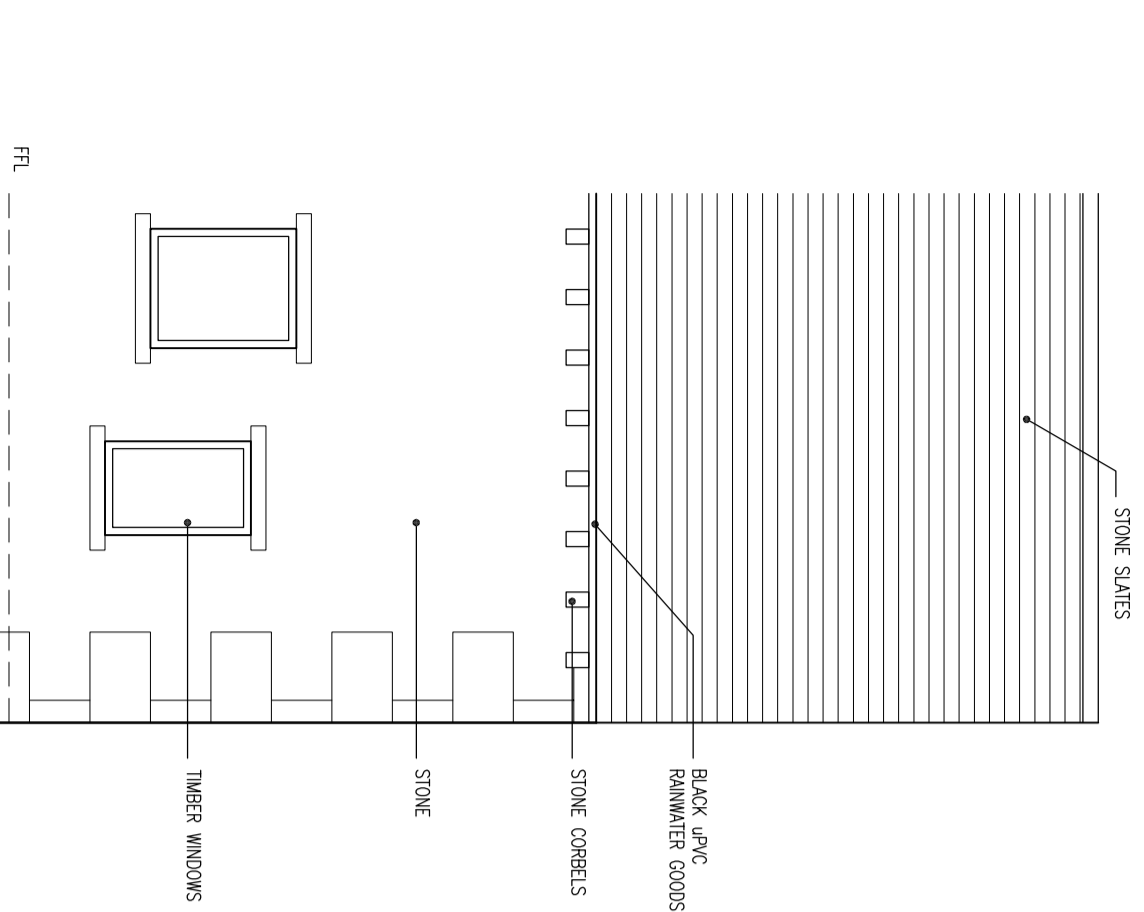

**FRONT ELEVATION**

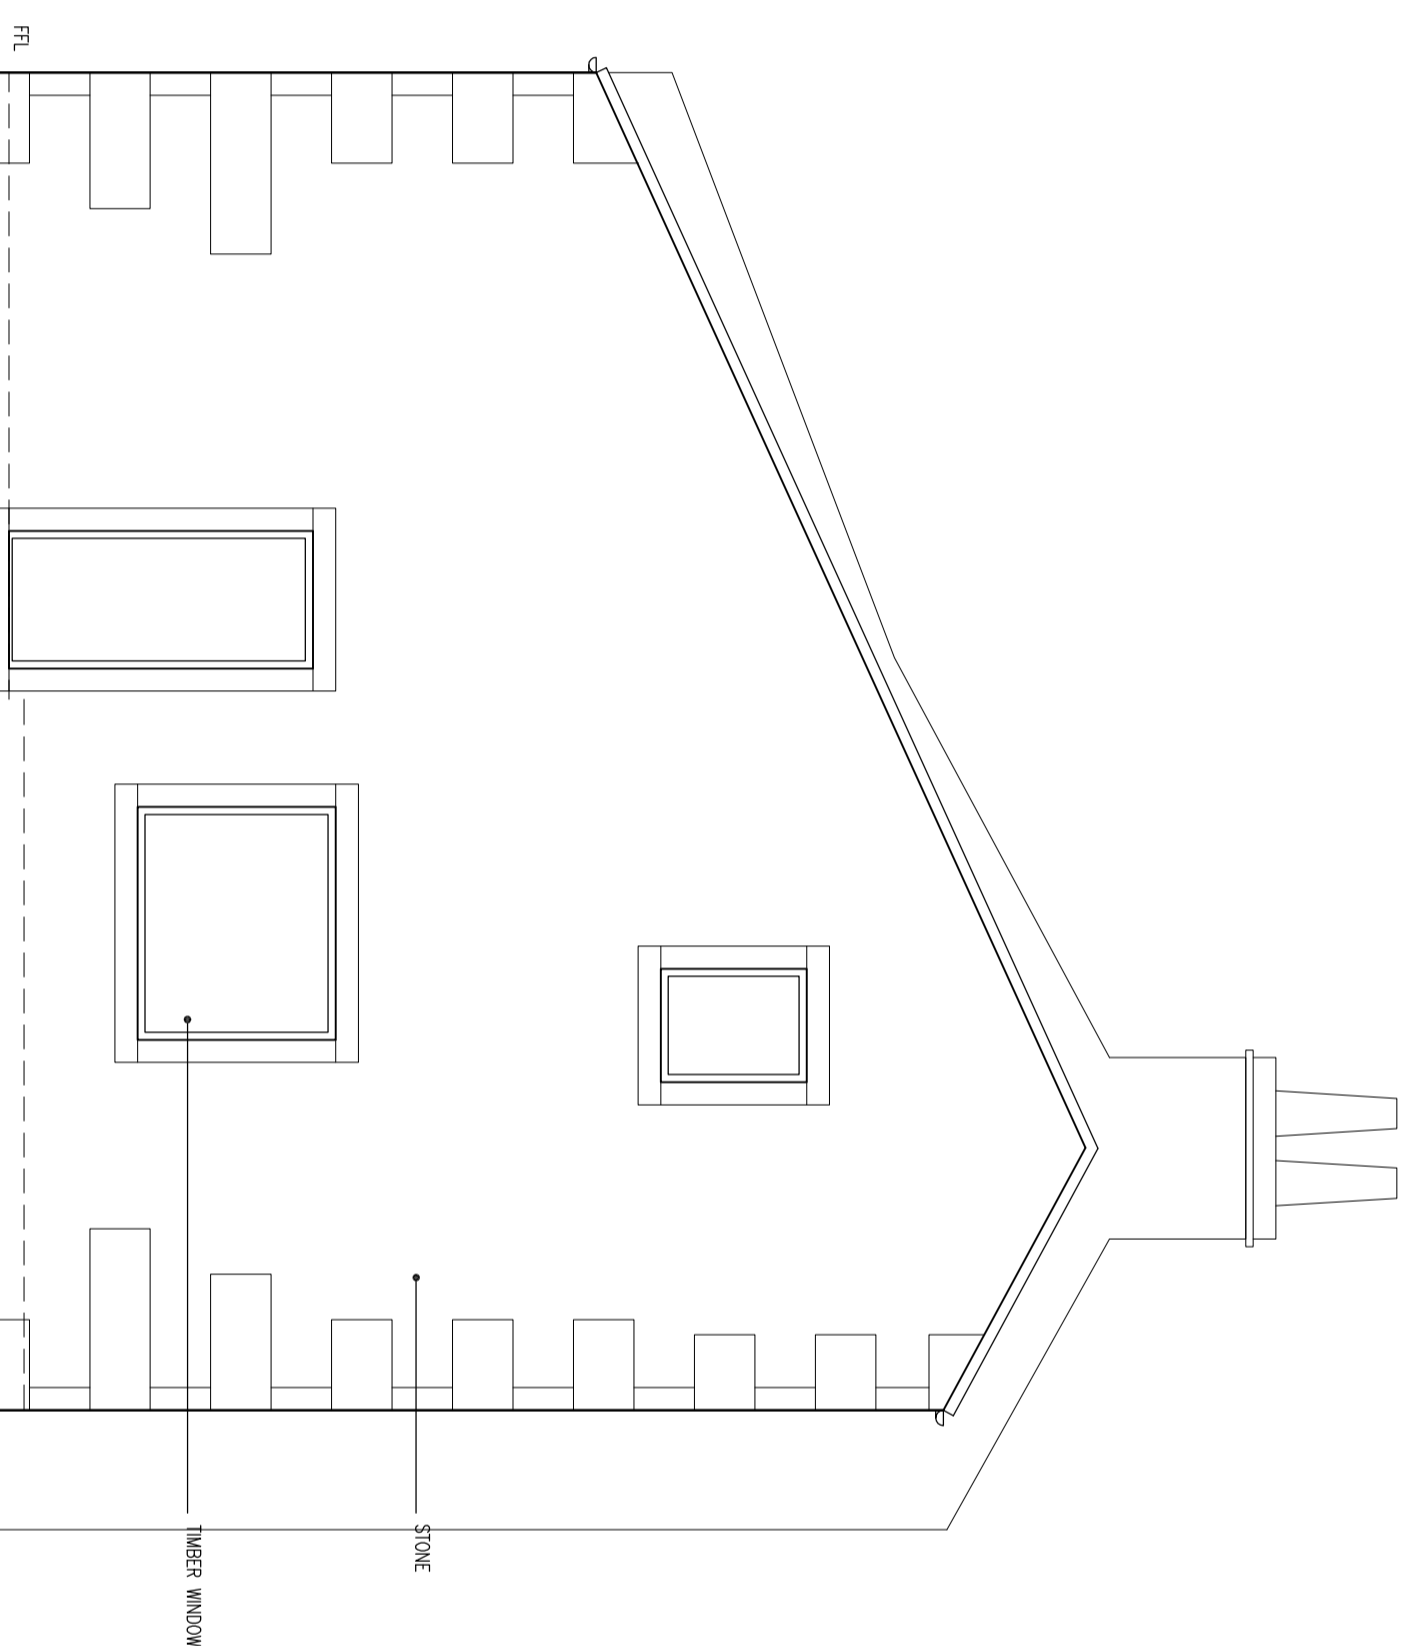

**SIDE ELEVATION**

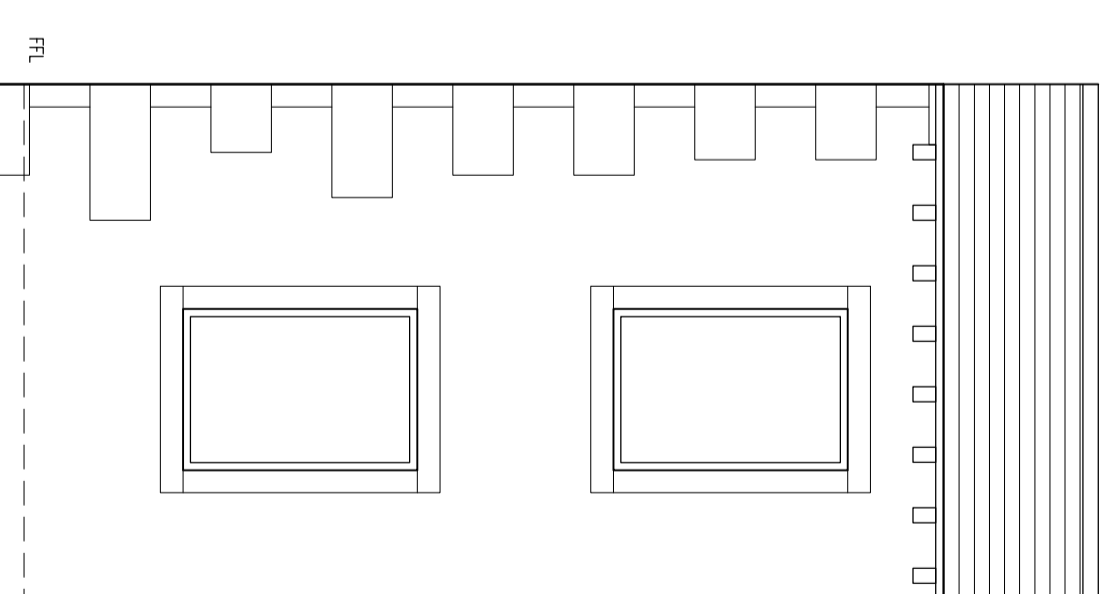


**REAR ELEVATION**

Rev	Date	Details
02	14.11.18	MATERIALS NOTED
01	19.10.16	UPDATED TO SITE DIMENSIONS

Drawing Status:

**PRELIMINARY**

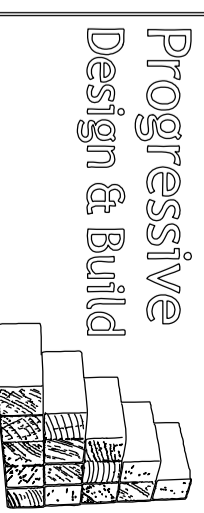

4 Levensham Road, Scitowite, West Yorkshire HD7 5AL Tel: 01484846786

Client:  
**Sean Coshman**

Site:  
**Howgate Road  
Scitowite  
Huddersfield, HD7 5AY**

Drawing Title:  
**Existing Layout & Elevations**

Project Number	Drawing Number	Revision
<b>P846</b>	<b>04</b>	<b>02</b>
Date: 29-06-16	Scale: 1:50 @ A2	Dwgn: CC