


scale	date	sheet size	dwg. no.
1:50	11/16	A2	15/395/06a
Rev A March 2017 - Garage reduced and front elevation openings reverted back to existing appearance			

Project	Erection of Extensions and Alterations to Existing Dwelling at 10 Near Bank, Shelley, Huddersfield, HD8 8LS.
Client	Mr & Mrs J Auty
Drawing Title/Issue	Proposed First Floor Plan


Company Registration Number: 09898149 – Company Registered in England and Wales
07946872499
paul@paulmatthewsarchitectural.co.uk
www.paulmatthewsarchitectural.co.uk

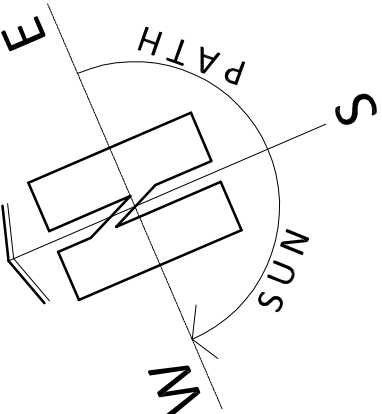

ARCHITECTURE | PLANNING | DESIGN

Molkin Form
Brow Lane
Holmfirth
HD9 2RJ
07946872499
paul@paulmatthewsarchitectural.co.uk
www.paulmatthewsarchitectural.co.uk

PROPOSED FIRST FLOOR

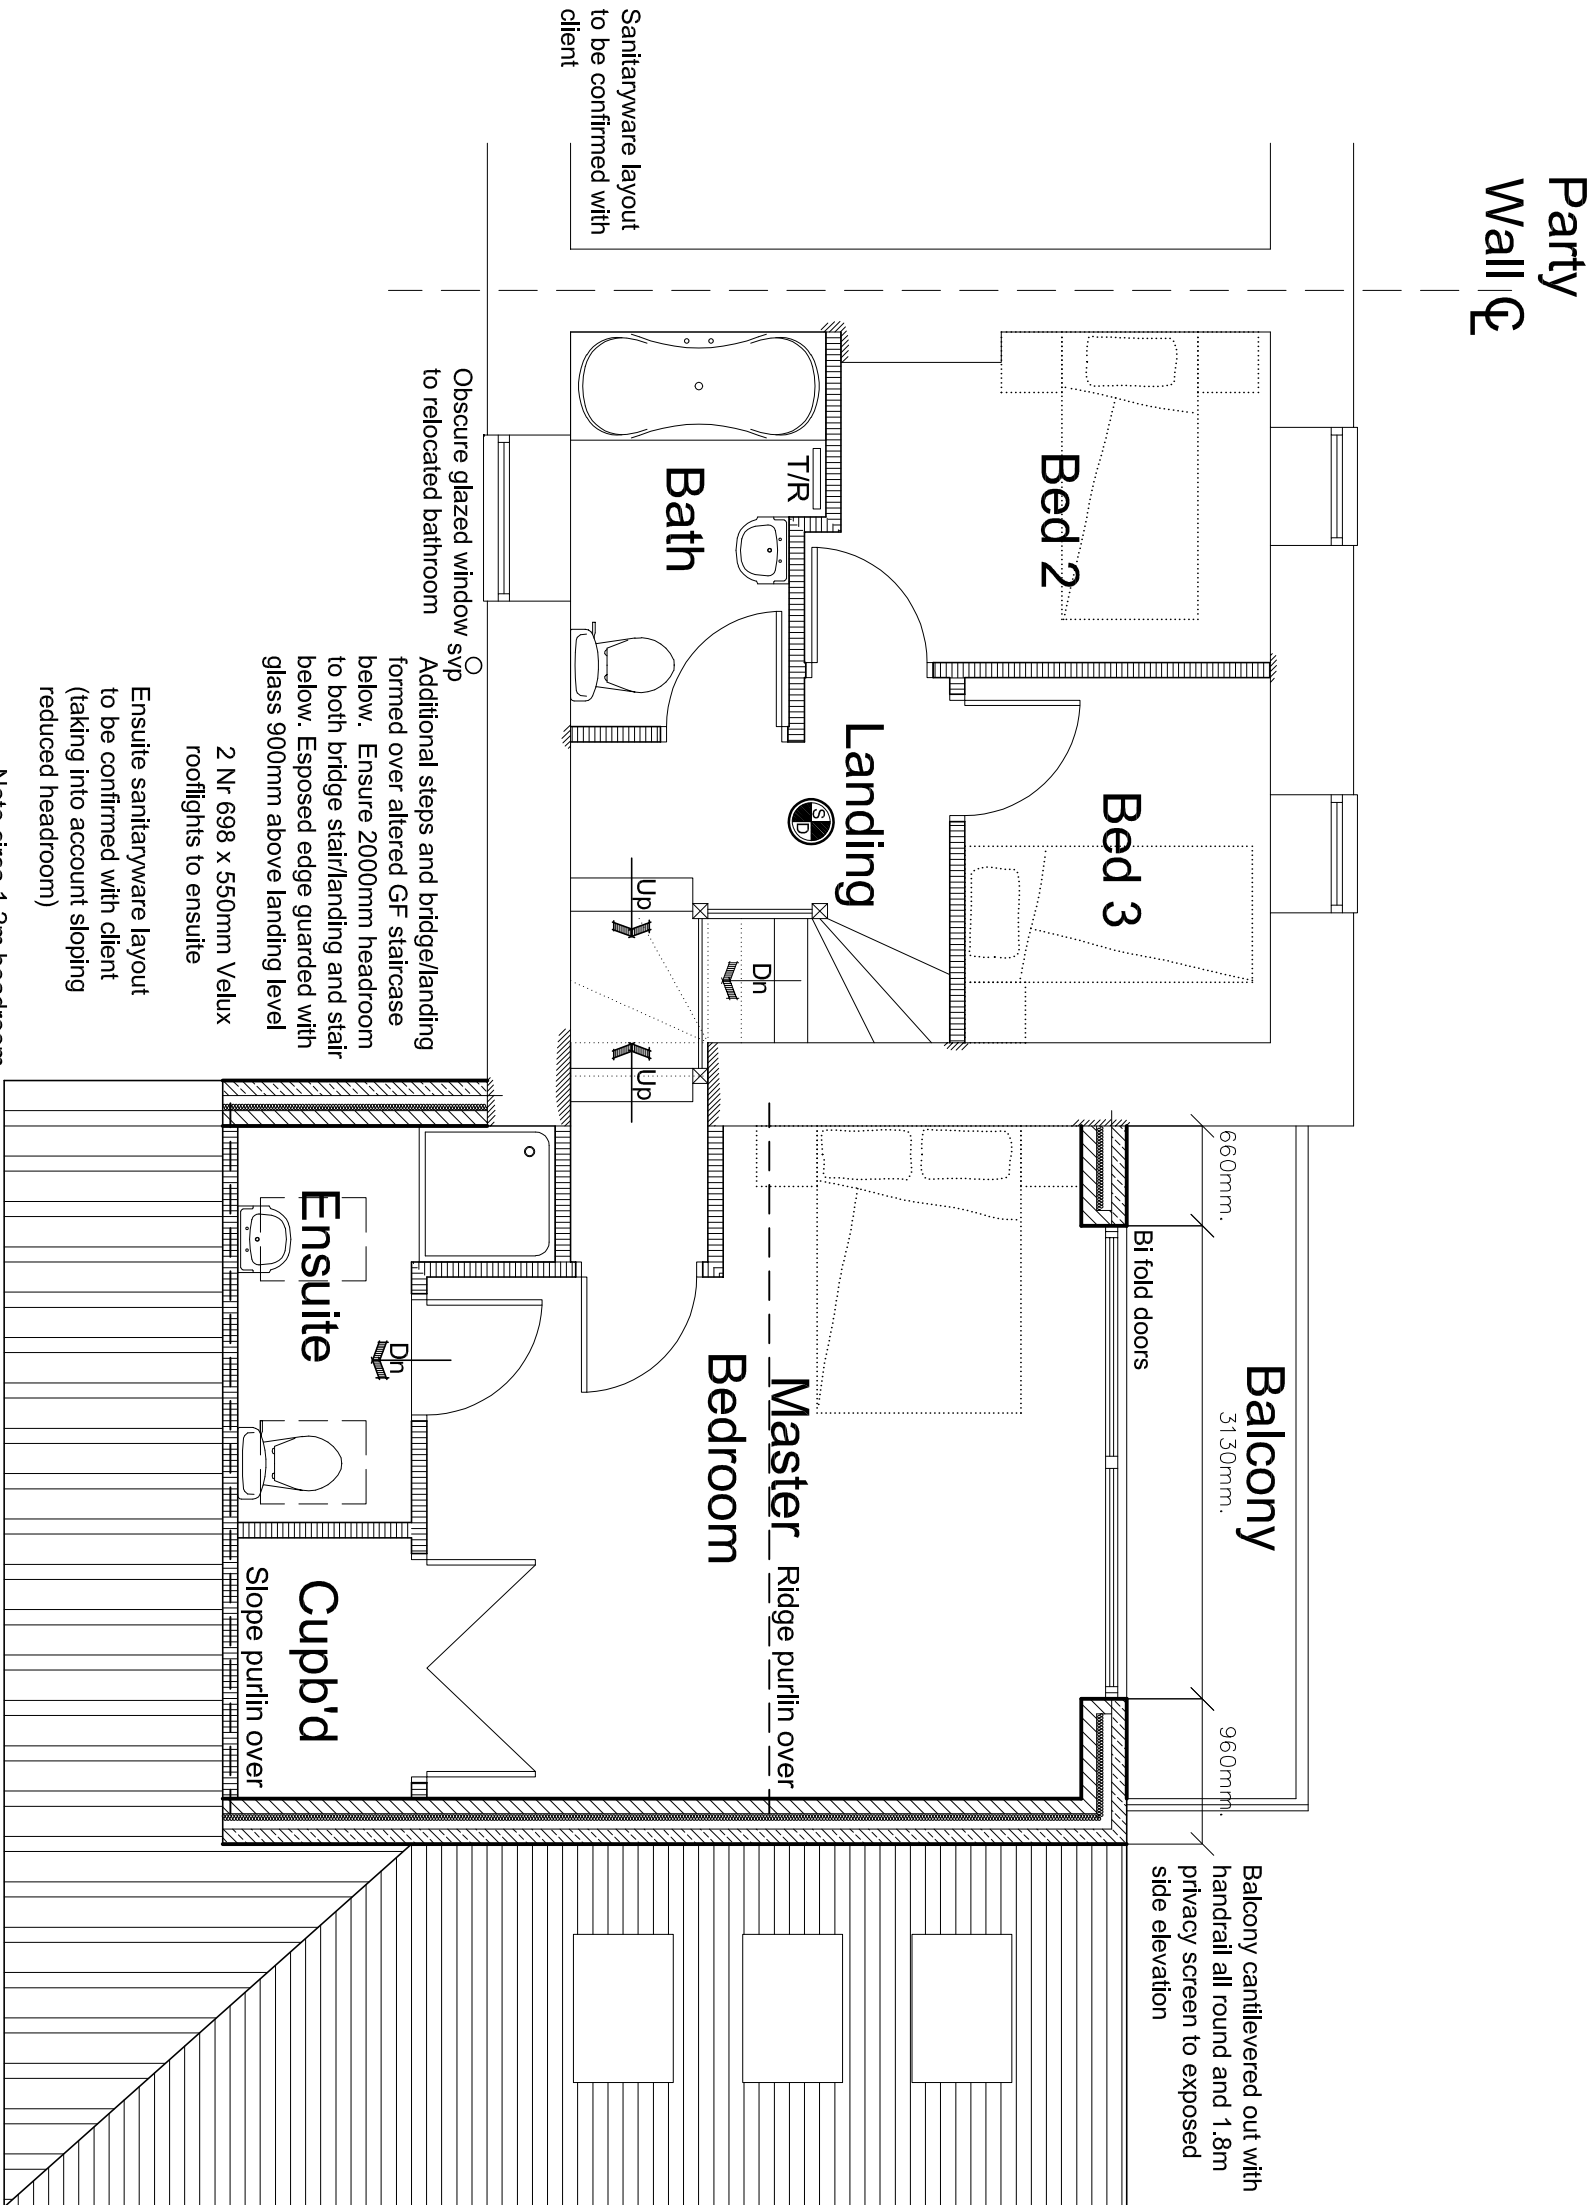

1:50

