

scale	date	sheet size	dwg. no.
1:50	11/16	A2	15/395/05a

Project

Erection of Extensions and Alterations to Existing Dwelling at 10 Near Bank, Shelley, Huddersfield, HD8 8LS.

Client

Mr & Mrs J Auty

Drawing Title/Issue

Proposed Ground Floor Plan

Company Registration Number: 09898149 – Company Registered in England and Wales


07946872499

paul@paulmatthewsarchitectural.co.uk


www.paulmatthewsarchitectural.co.uk

ARCHITECTURE | PLANNING | DESIGN

Molkin Form
Brow Lane
Holmfirth
HD9 2RJ
07946872499
paul@paulmatthewsarchitectural.co.uk
www.paulmatthewsarchitectural.co.uk

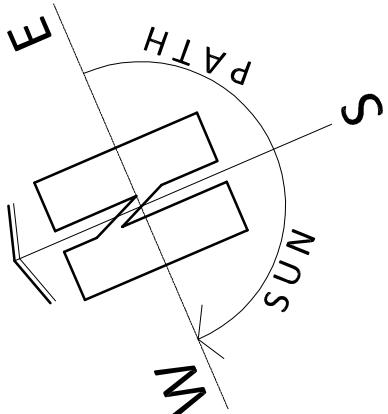

PROPOSED GROUND FLOOR

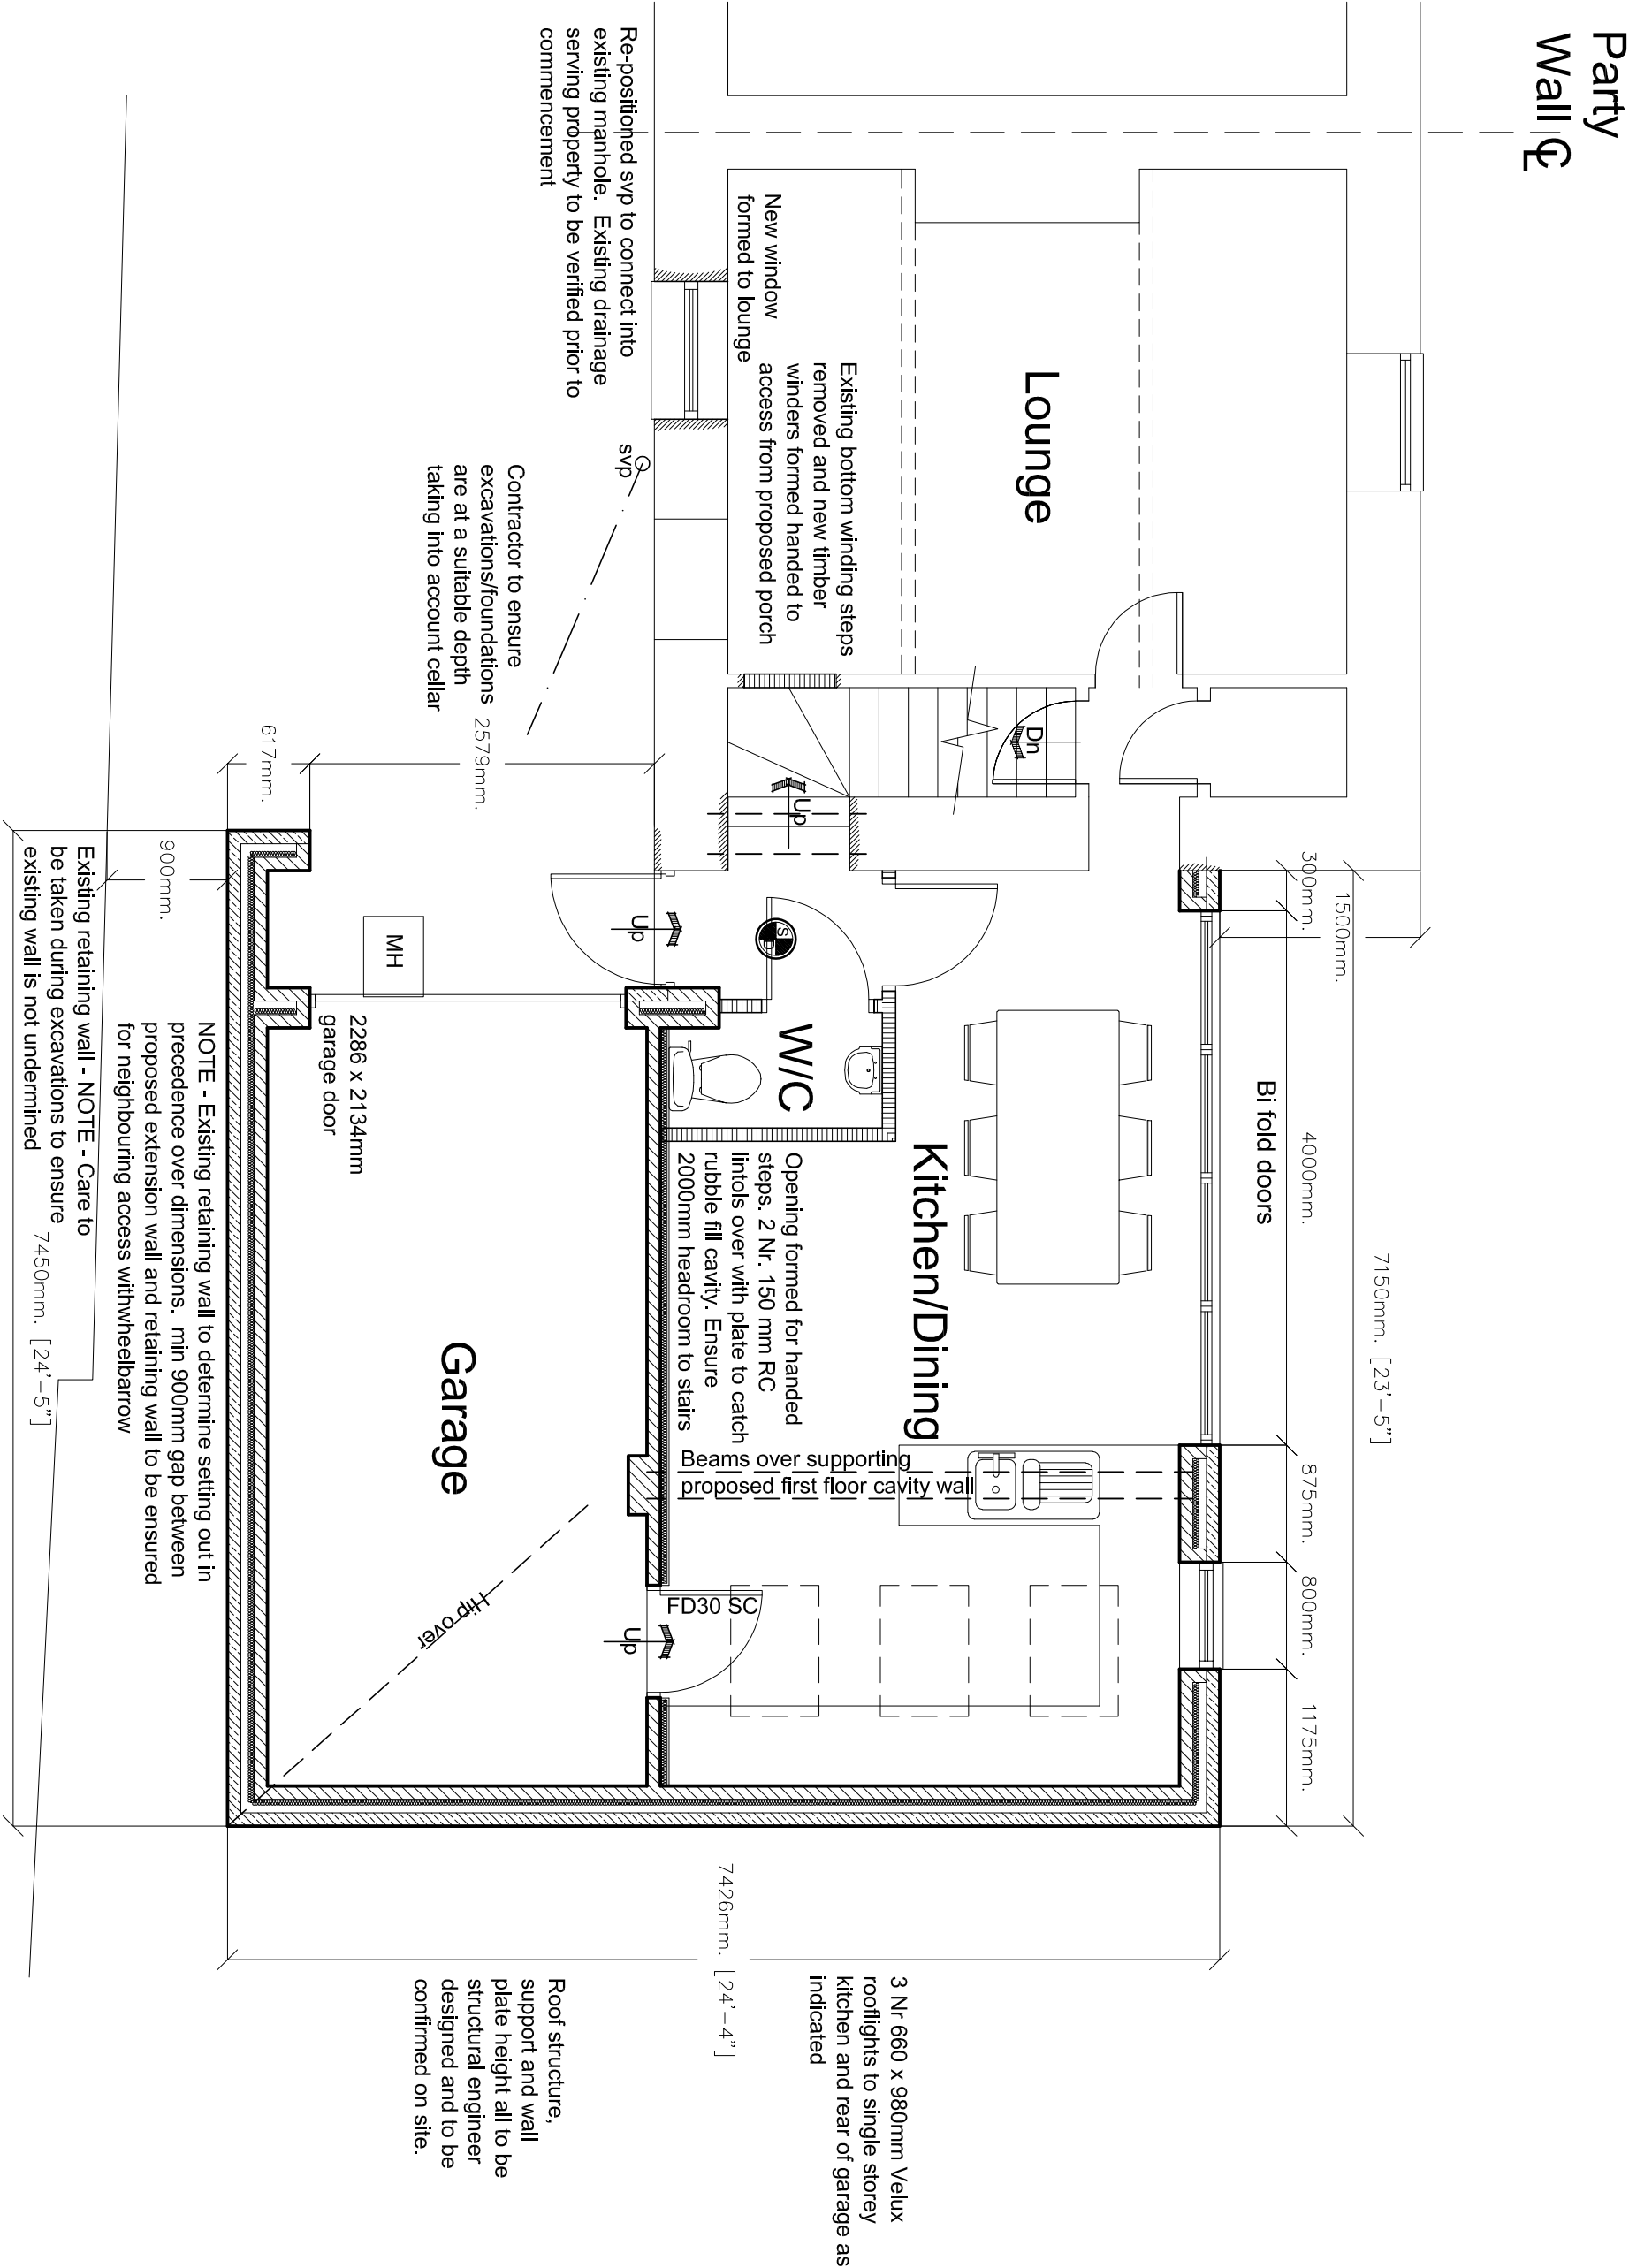

1:50

