

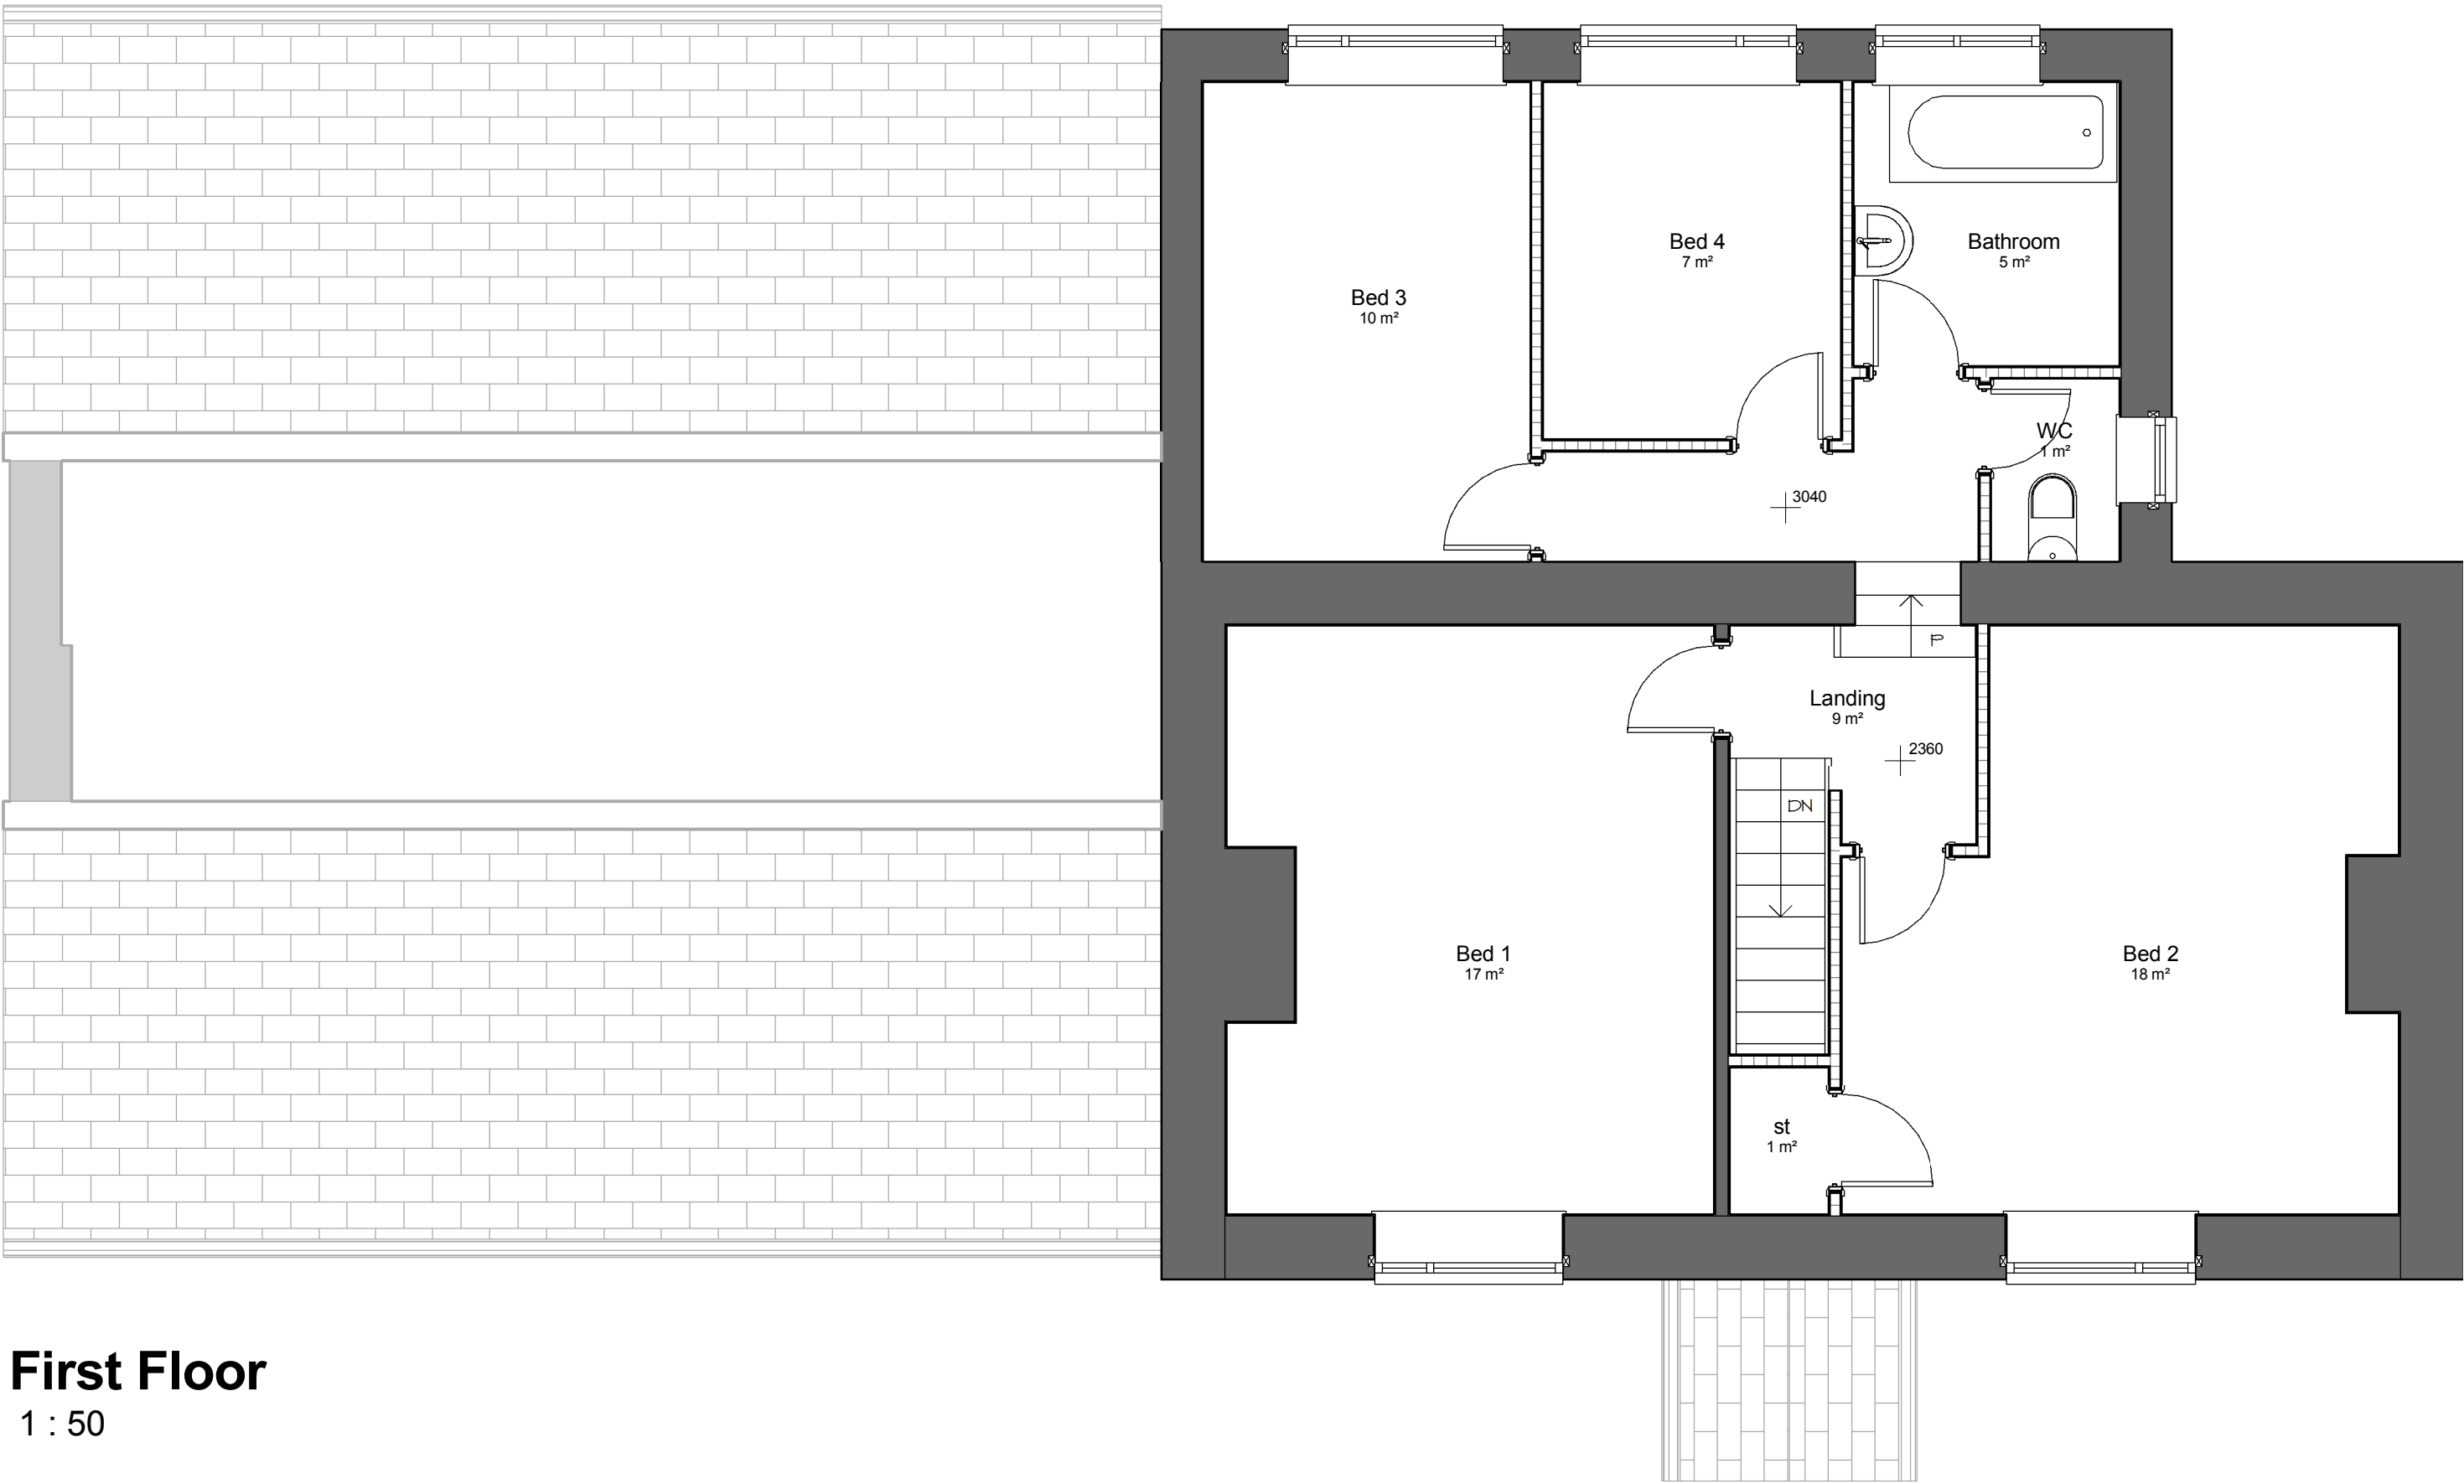


 

First Floor

1 : 50

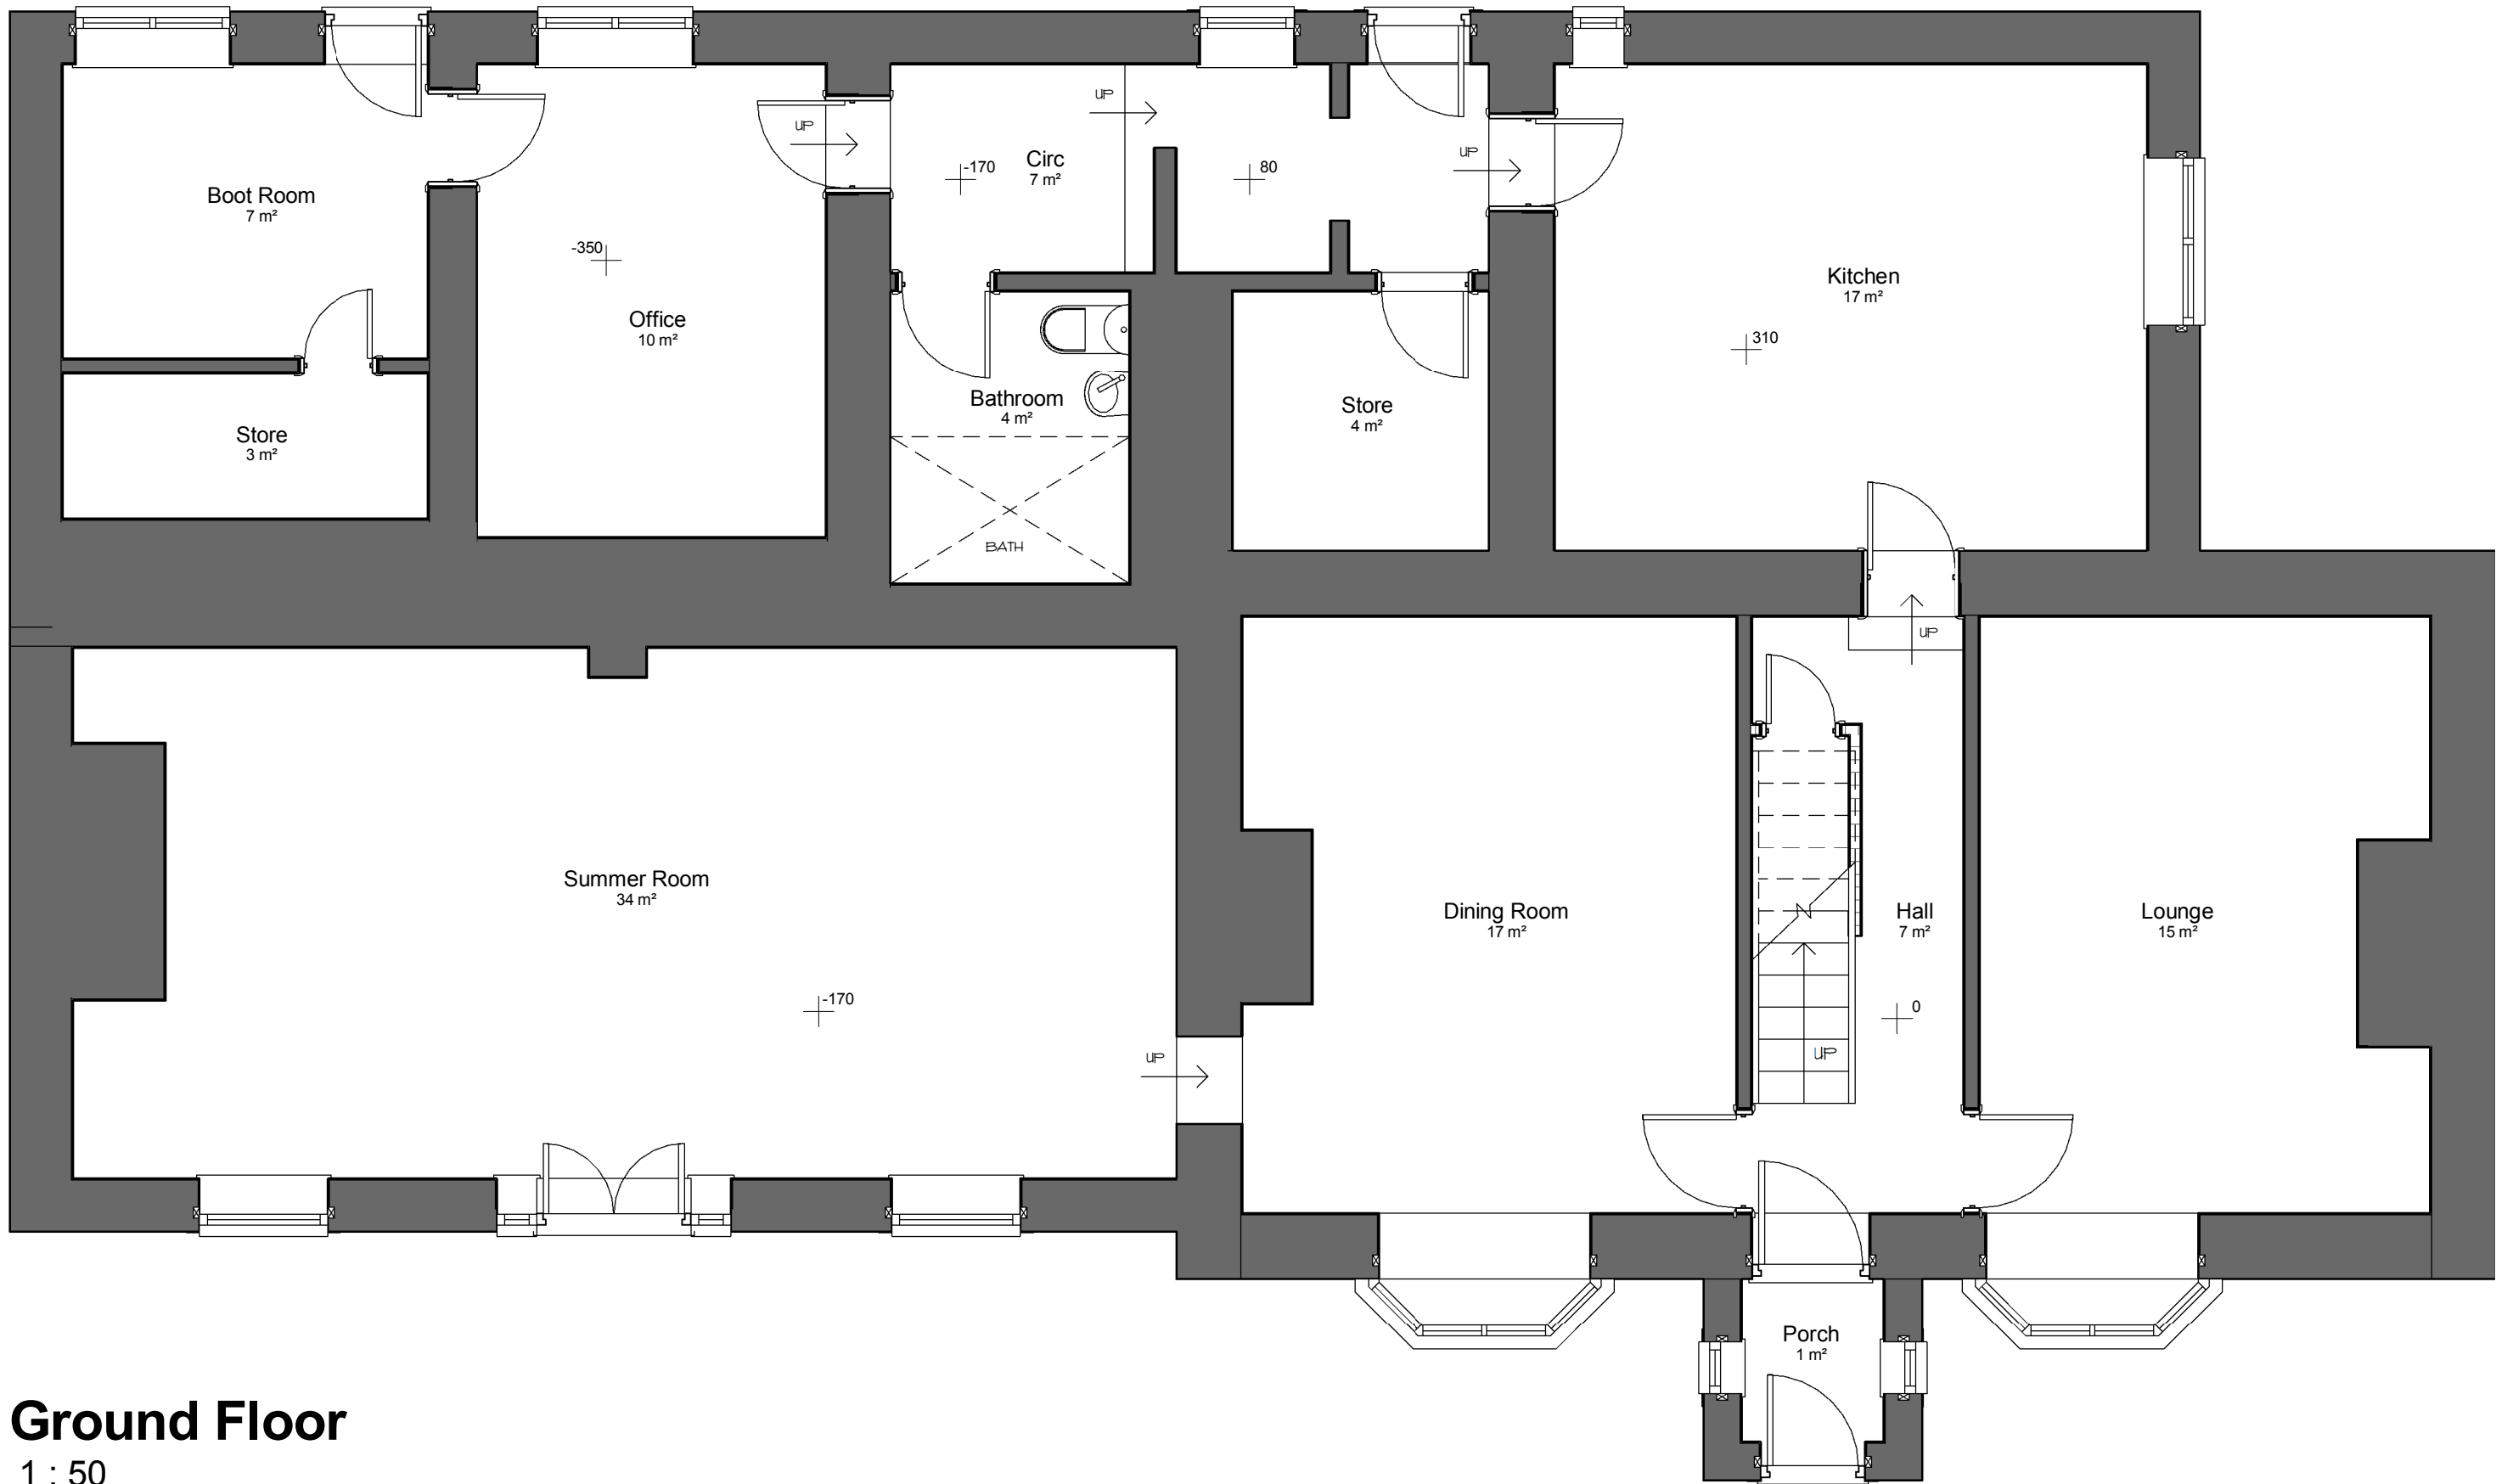

Ground Floor

1 : 50




Front Elevation (SW Facing)

1 : 100



Rear Elevation (NE Facing)

1 : 100

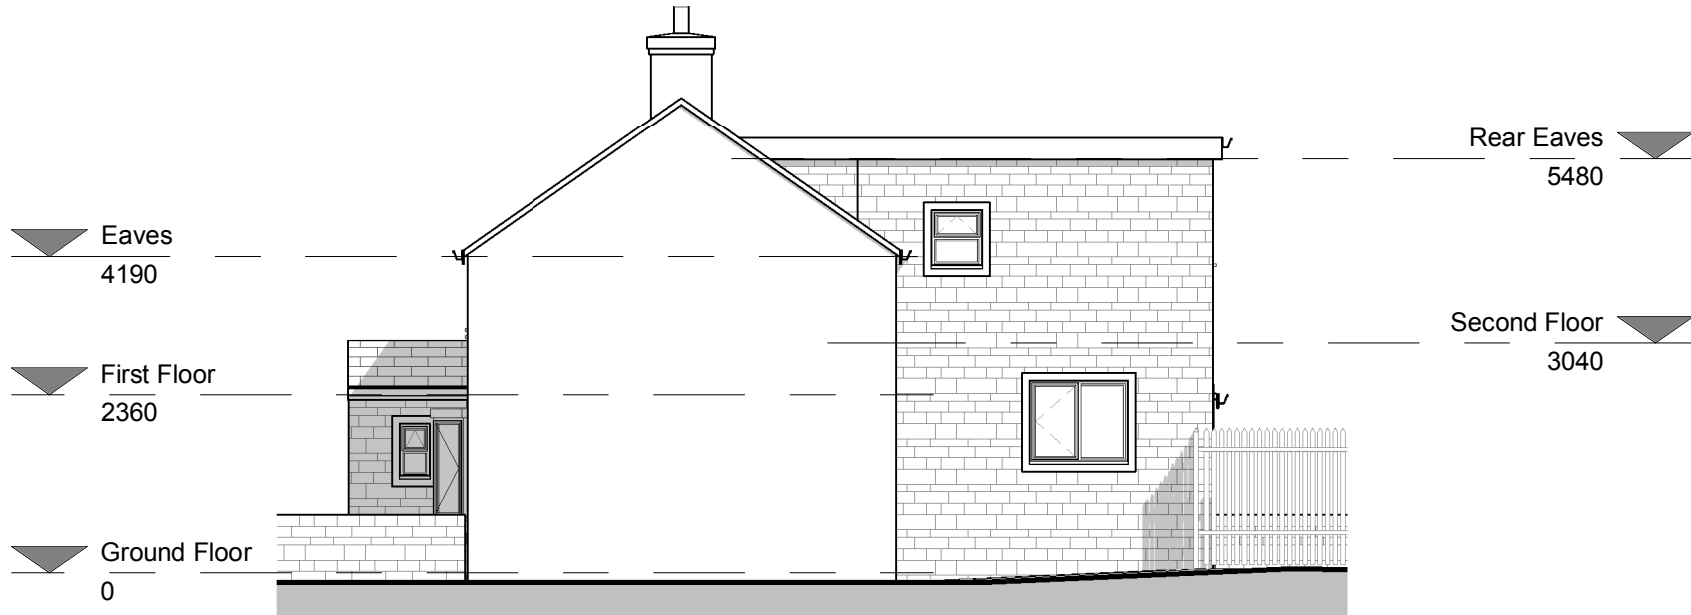

Side Elevation (SE Facing)

1 : 100



Side Elevation (NW Facing)

1 : 100



Rear Perspective



Front Perspective

GENERAL

DO NOT SCALE FROM THIS DRAWING

ALL DIMENSIONS ARE TO BE CHECKED ON SITE AND CONFIRMED TO AUTHOR

ALL FEASIBILITY STUDIES ARE SUBJECT TO FULL SITE SURVEY + LOCAL AUTHORITY APPROVALS

ANY DISCREPANCIES OR VARIATIONS SHALL BE NOTIFIED TO CADVIS3D BEFORE WORK ON THE RELEVANT SECTION COMMENCES

THIS DRAWING SHALL BE READ IN CONJUNCTION WITH ALL RELEVANT CONSULTANTS AND / OR SPECIALISTS DRAWINGS / DOCUMENTS

THE MATERIALS AND WORKMANSHIP OF ALL RELEVANT TRADES AND BUILDING OPERATIONS SHALL COMPLY WITH THE RECOMMENDATIONS OF CURRENT BRITISH STANDARDS AND CODES OF PRACTICE

AS FAR AS REASONABLY PRACTICABLE, THIS DESIGN HAS BEEN PREPARED IN SUCH A WAY AS TO REDUCE THE RISKS TO THE HEALTH AND SAFETY OF PERSONS WHO MAY BE AFFECTED

RISK ASSESSMENTS HAVE BEEN PREPARED FOR ANY UNAVOIDABLE RISKS AND ARE REFERRED TO BELOW :-

RA ref	Date	Prepared	Item

NOTES

rev	date	dr	app	notes
scale				drawn
As indicated				PSI
date				path
JUNE 2016				Cliff Hollins Architectural 2016-1995 - Lower Chats Farm (AsH) (Existing) 1995 - existing farmhouse (ext)
status				PLANNING
job no				dwg no
1595				A(00)-03
				rev
				-

Cadvis3d
...making dreams happen
ARCHITECTURAL DESIGN SERVICES
The Towers, 237 Wakefield Rd, Lepton, Huddersfield, West Yorkshire, HD8 0DH
3-5 Wormalds Yard, 1st Floor, King Street Huddersfield, West Yorkshire, HD1 2QR
Tel: 01484 937123 / 07955 898269
Email: info@cadvis3d.co.uk
www.cadvis3d.co.uk

project

Residential House Extension,
Lower Chats Farm, Cliff Hollins Lane,
Oakenshaw, Bradford BD12

client

Mr & Mrs Jacobs

title

Plans & Elevations - As Existing