

0m Scale 1:50 4m  
 0m Scale 1:100 8m  
 0m Scale 1:200 16m  
 0m Scale 1:500 40m  
 0m Scale 1:1250 100m

(When to scale of original plan bar = 8cm)


Notes:  
 1. Setting out to be the responsibility of contractor.  
 2. Contractor to pay particular attention to pitch of roof and headroom at stairs.  
 3. Any discrepancies to be reported to Colne Valley Design.



Proposed front elevation (1:100)




Proposed side elevation (1:100)

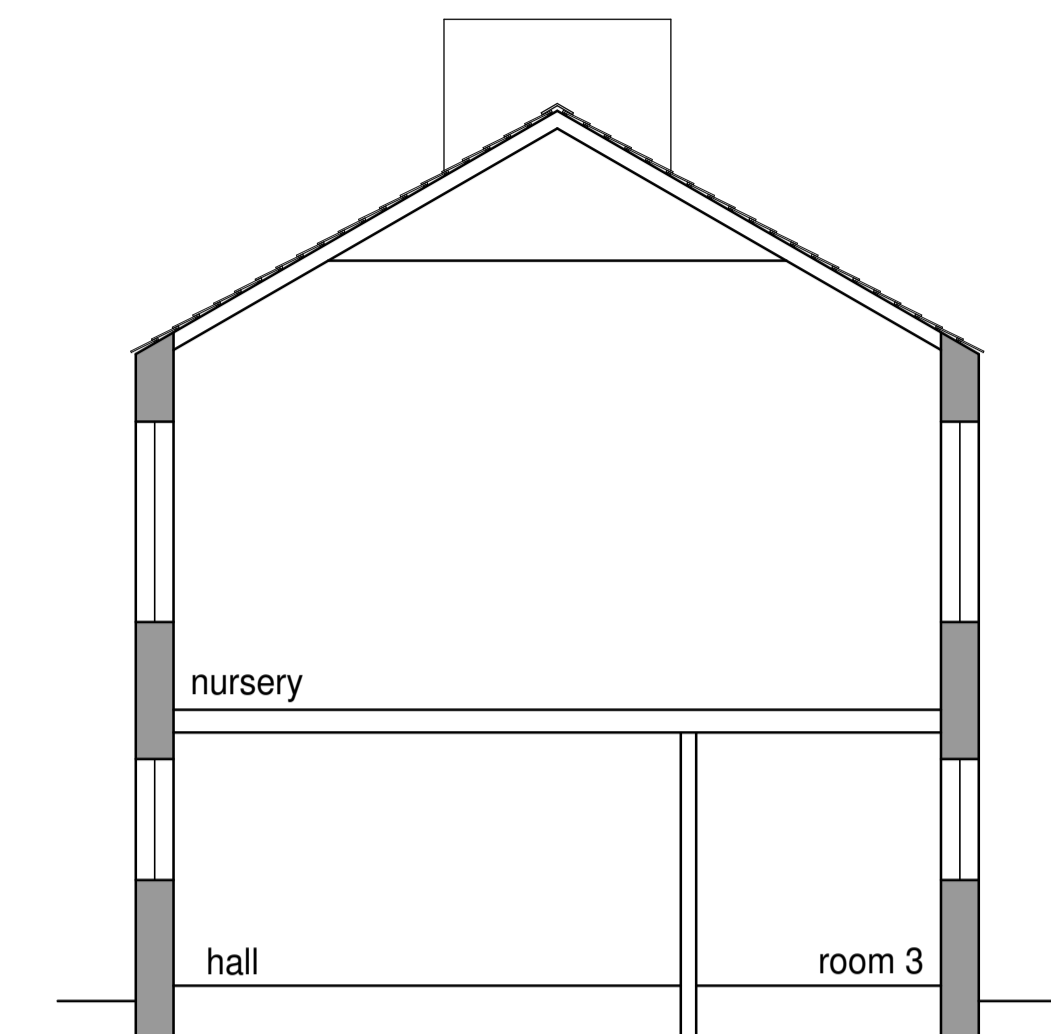


Proposed cross section (1:100)




Proposed side elevation (1:100)

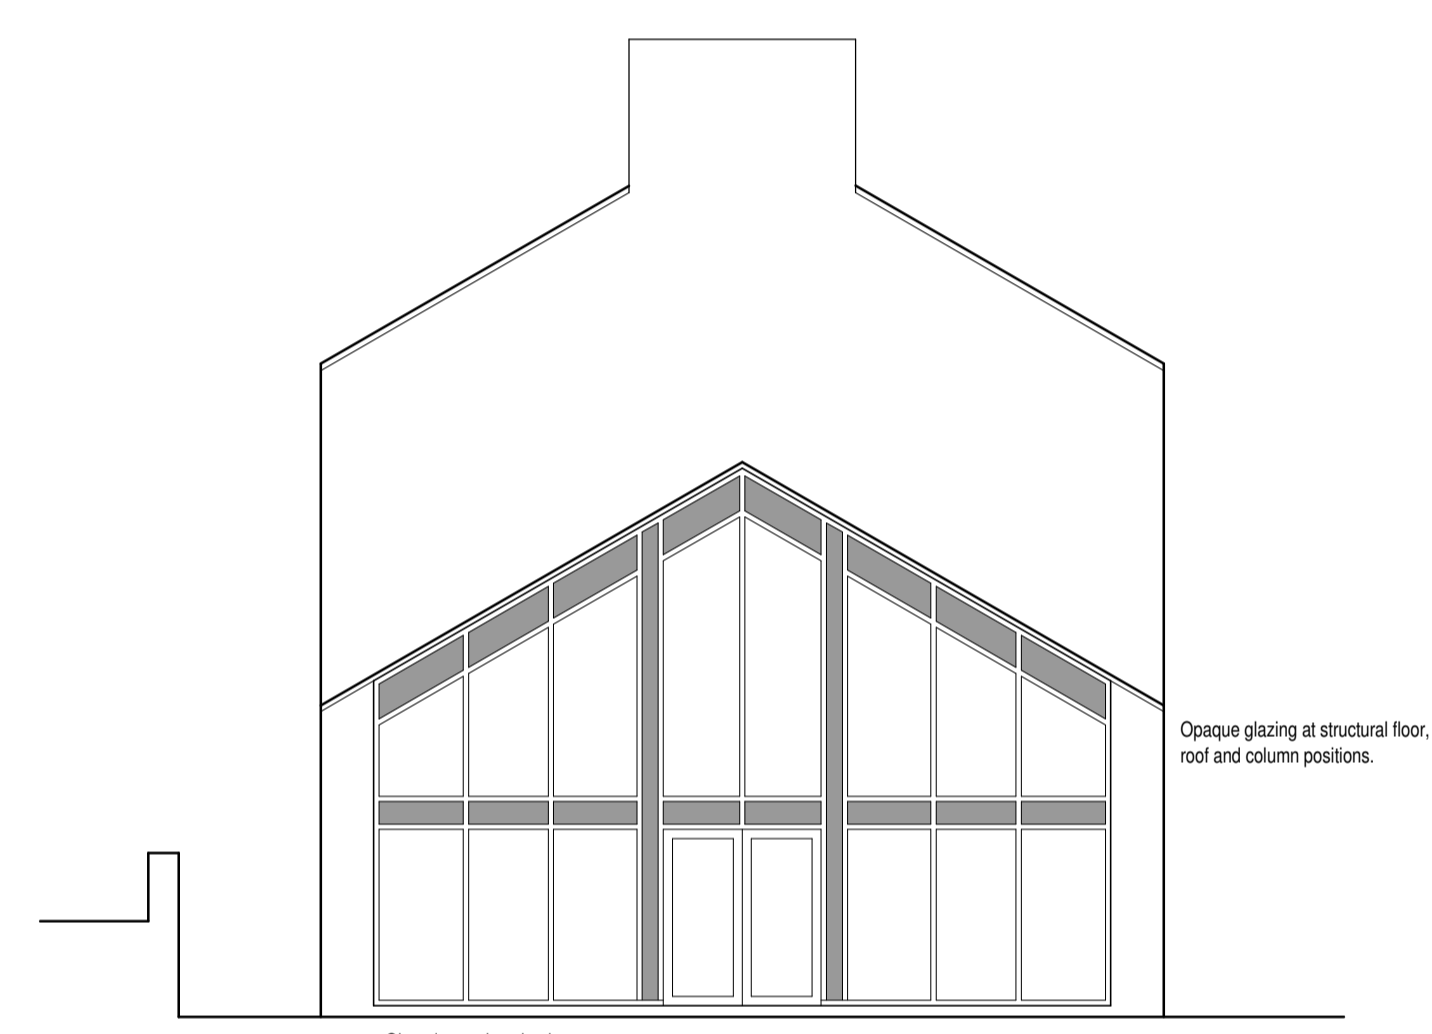

Proposed rear elevation (1:100)

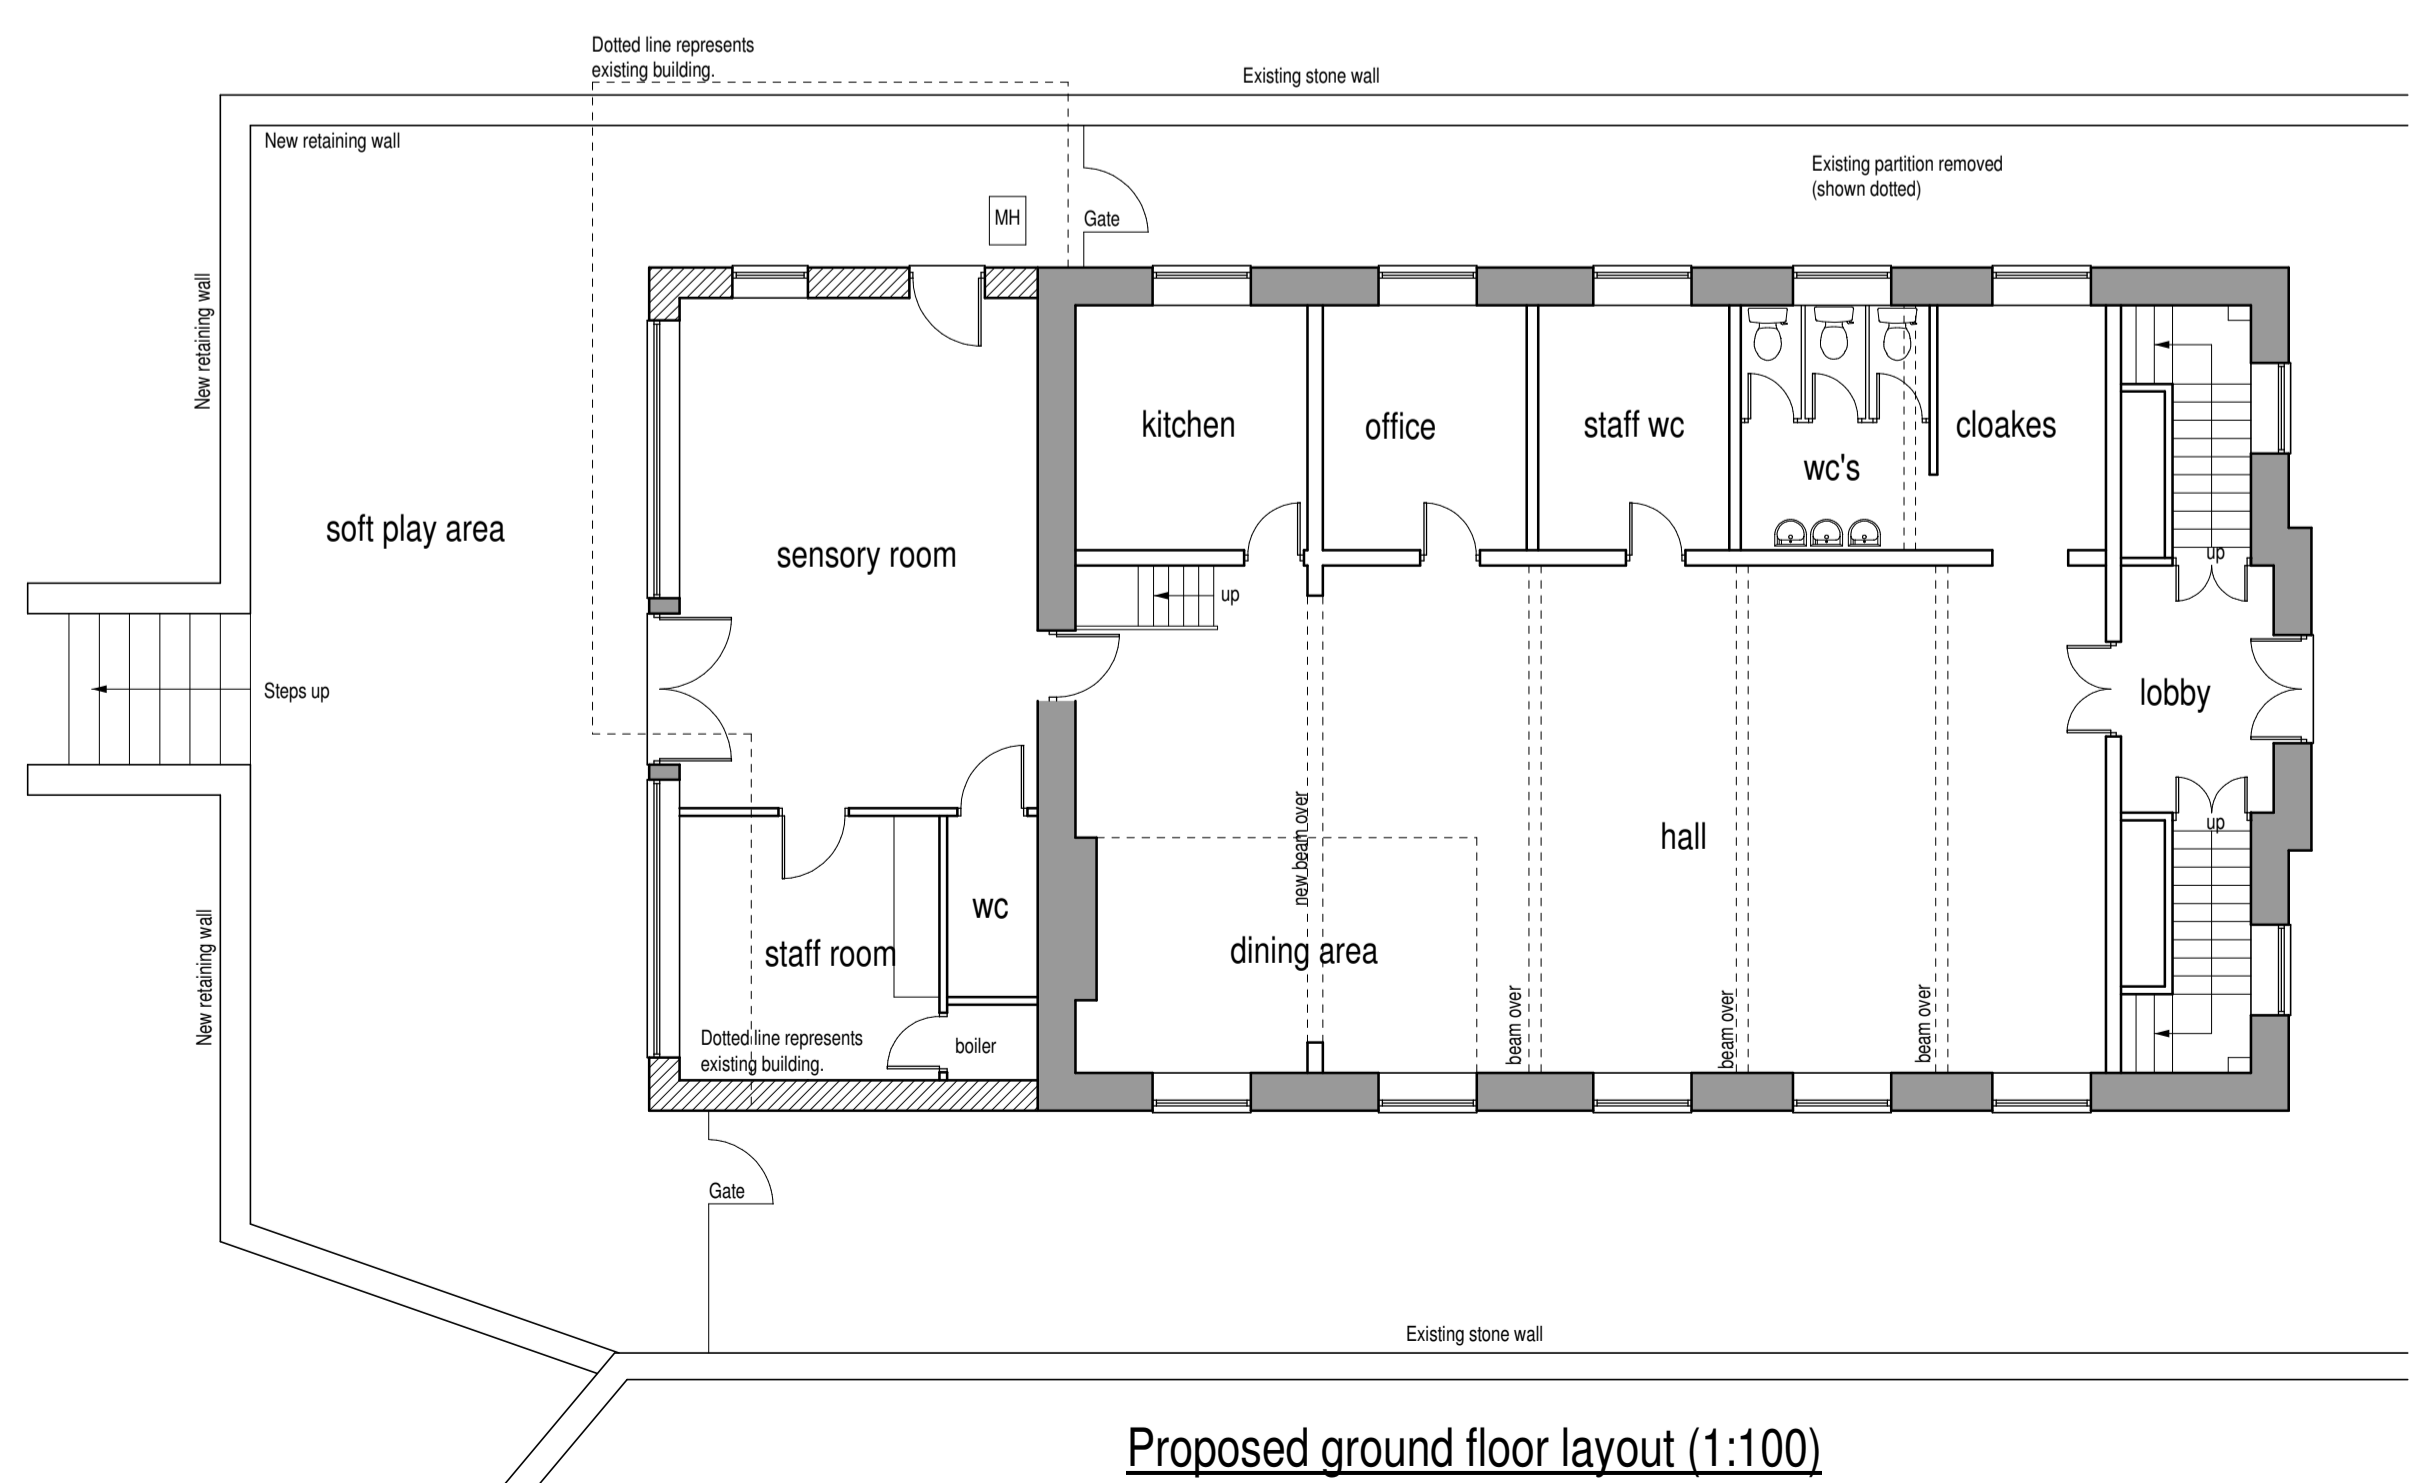

Proposed ground floor layout (1:100)

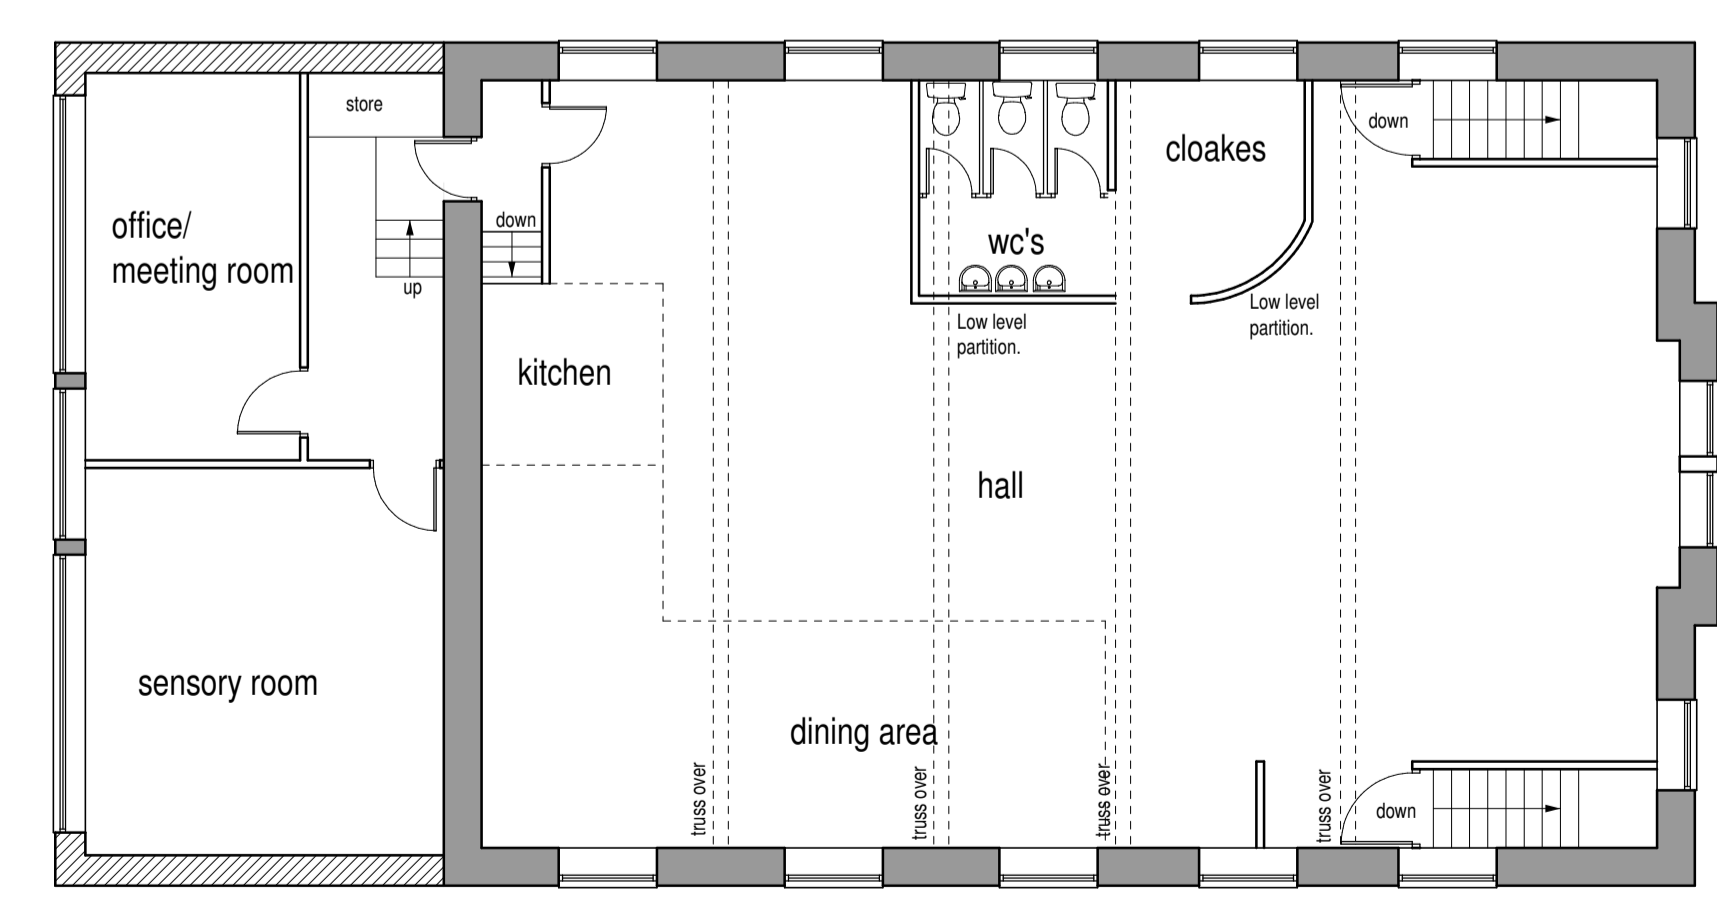

Proposed first floor layout (1:100)

Rev B 31/01/2017 Extension reduced by 750mm.  
 Rev A 25/01/2017 First floor windows omitted and eaves lowered by 1200mm.



Colne Valley Design  
 8 Meadow Lane  
 Slaithwaite  
 Huddersfield HD7 5EX

Tel/Fax: 01484 842097  
 Mobile: 07867 803312  
 E-mail: mitchell@cvdesign.freemove.co.uk

Proprietor: S.A. Mitchell (AIOB)

Project Change of use of former chapel.		
For Mr S Haigh & Mr A Whitwam.		
Address Bolster Moor Baptist Chapel Bolster Moor Road Golcar.		
Title Proposed layouts and elevations.		
Job No. 15 J 40.	Drawing number BMC 02 B.	Date Oct 2015.