





Side 1 Elevation
1 : 100

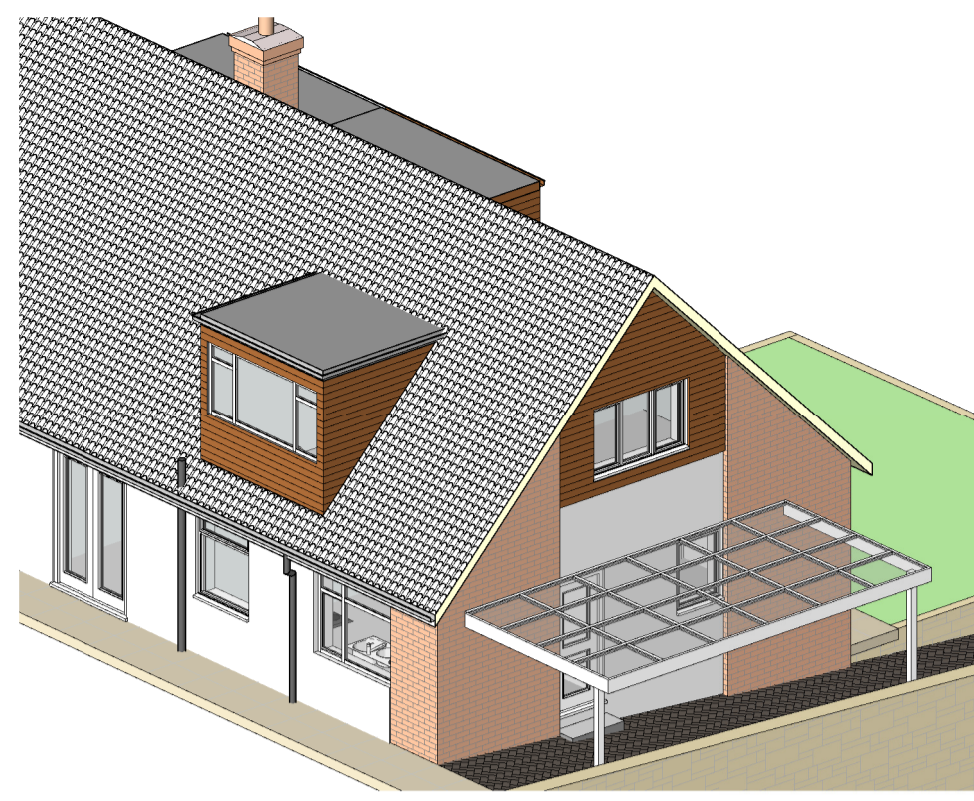


Rear View




Side 1 Elevation
1 : 100

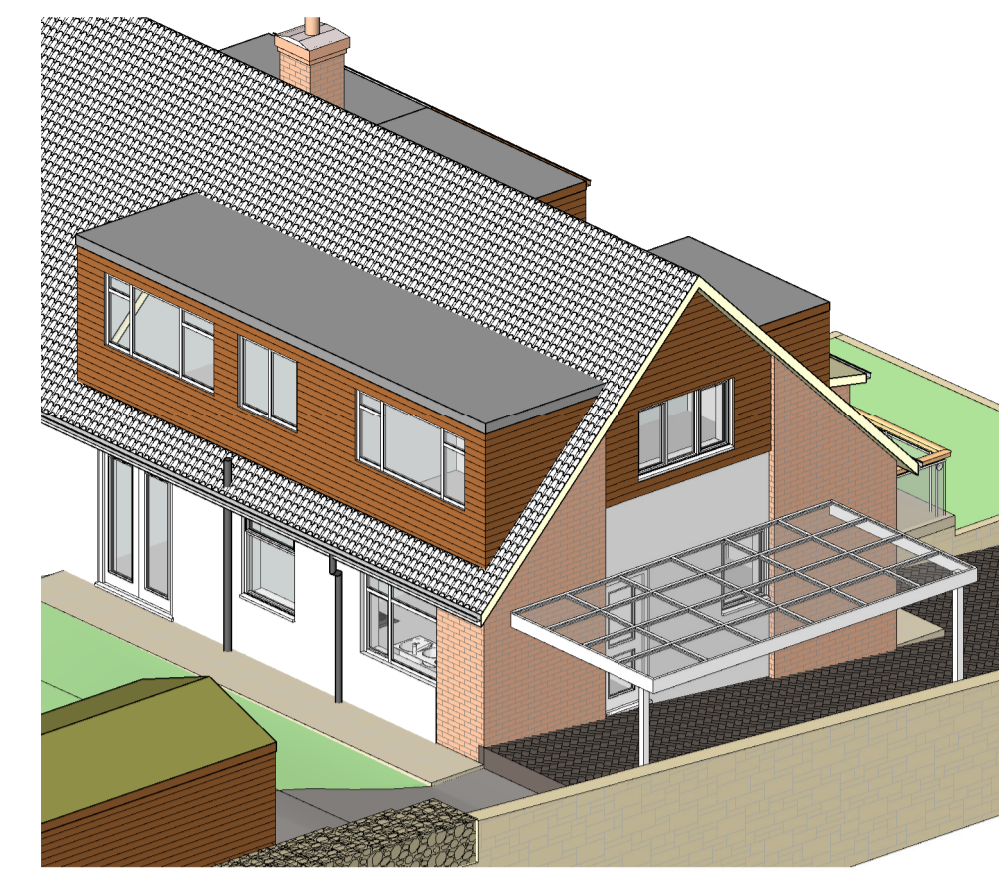


Rear View.

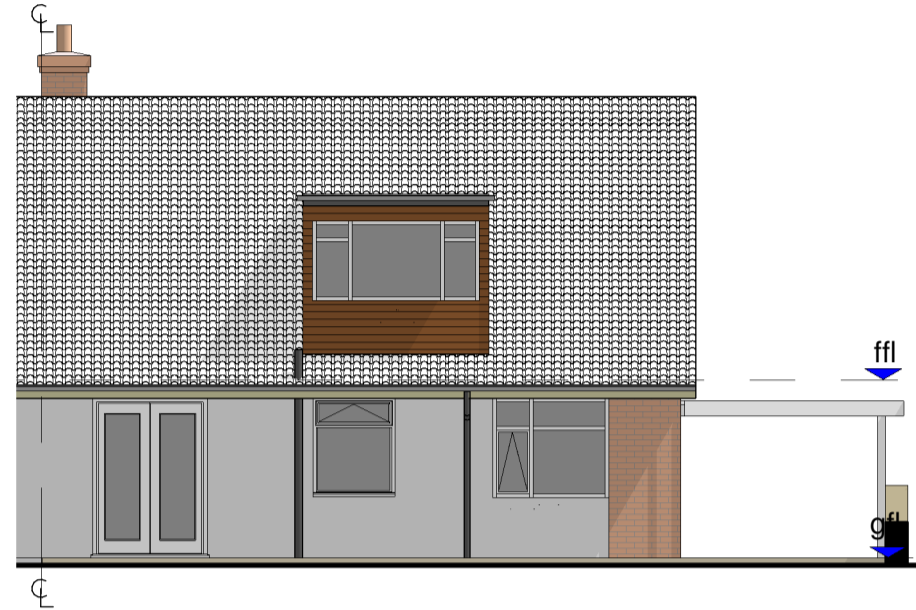


Rear Elevation
1 : 100

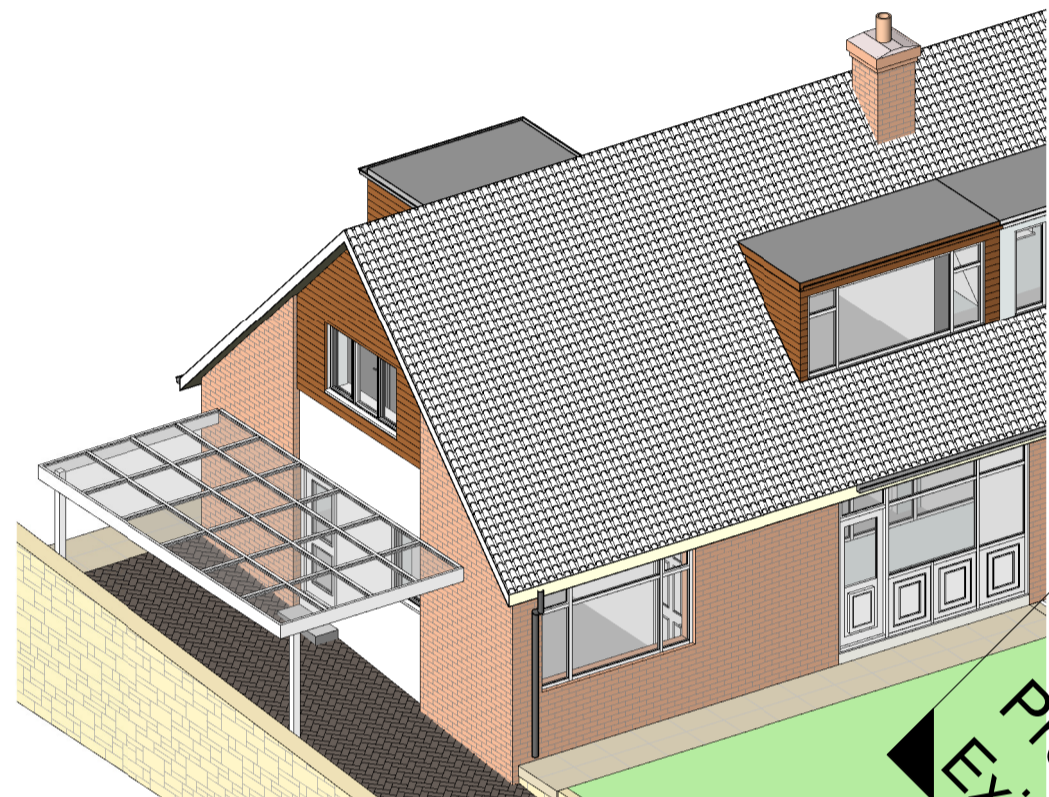


Front View

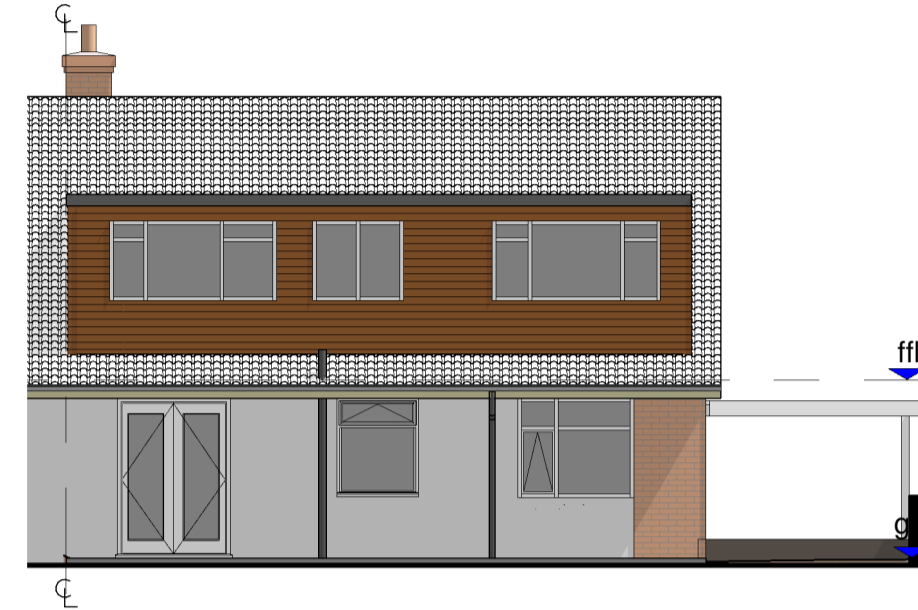


Rear Elevation
1 : 100

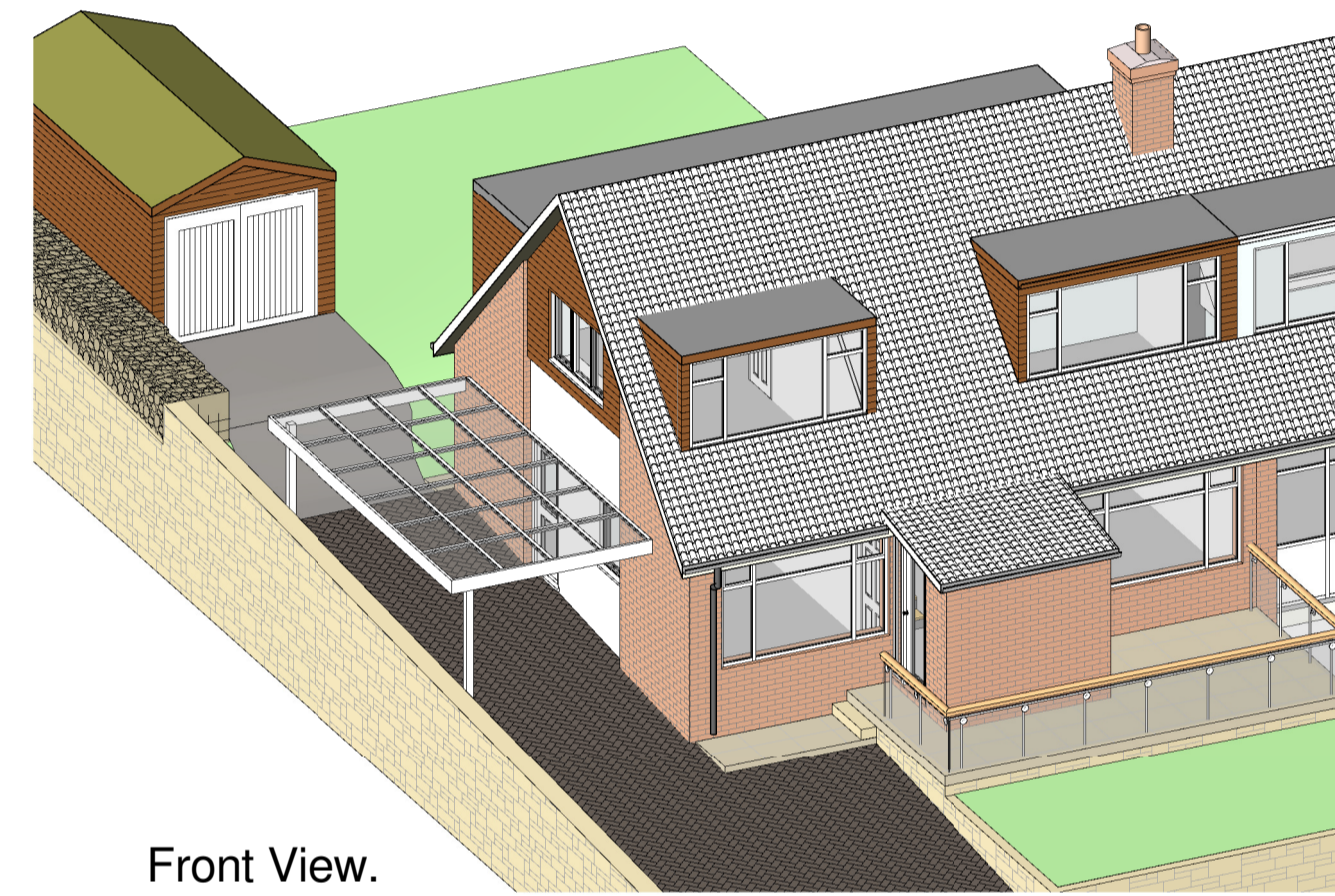


Front View.

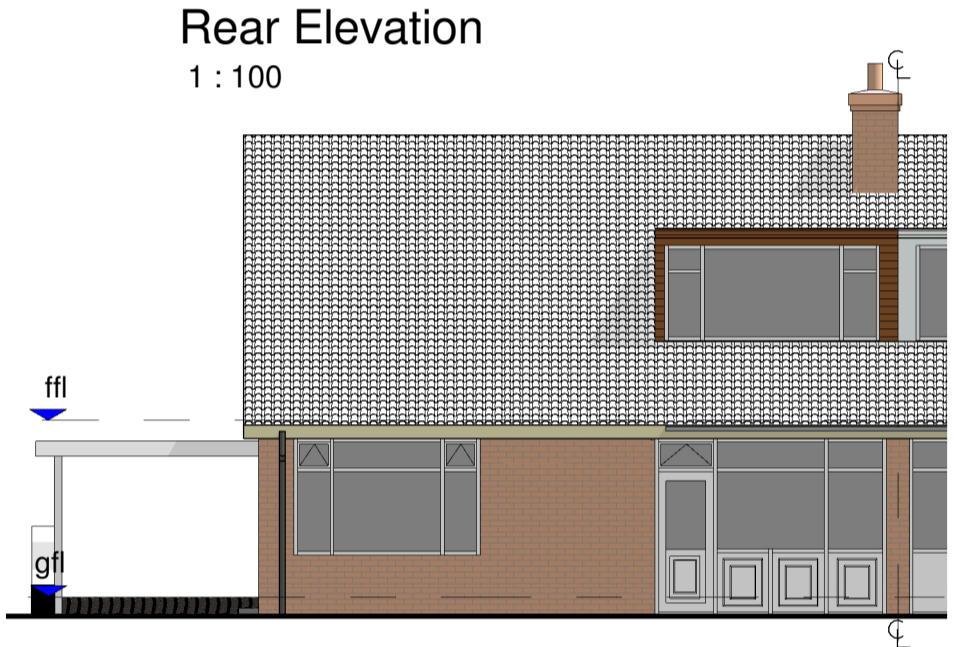


Front Elevation
1 : 100

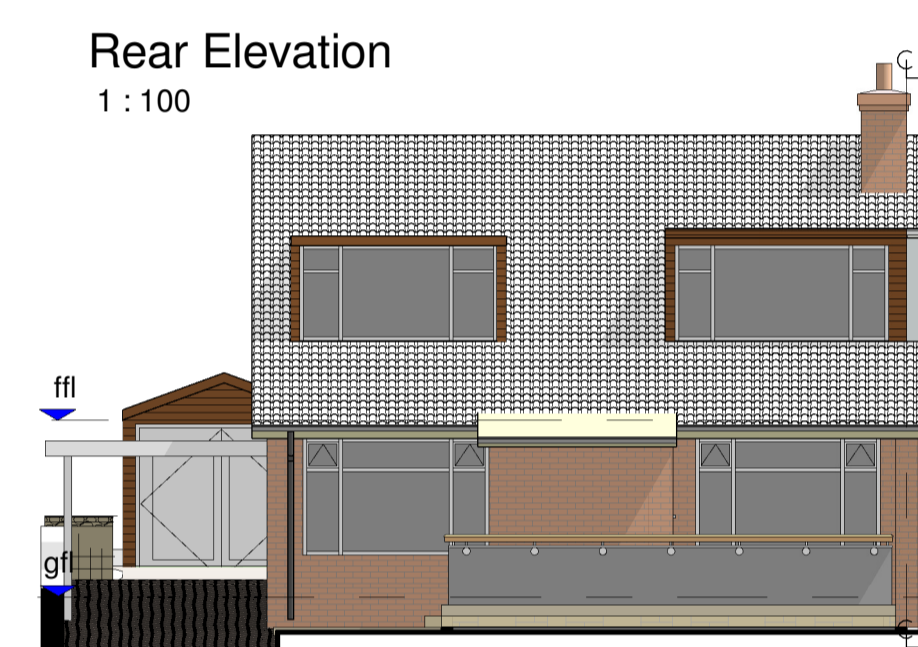


Front Elevation
1 : 100

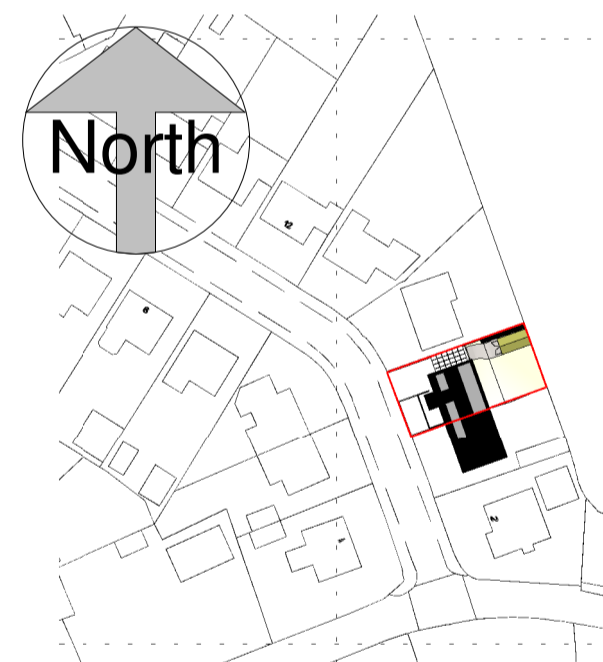


A4 Location Plan
1 : 1250

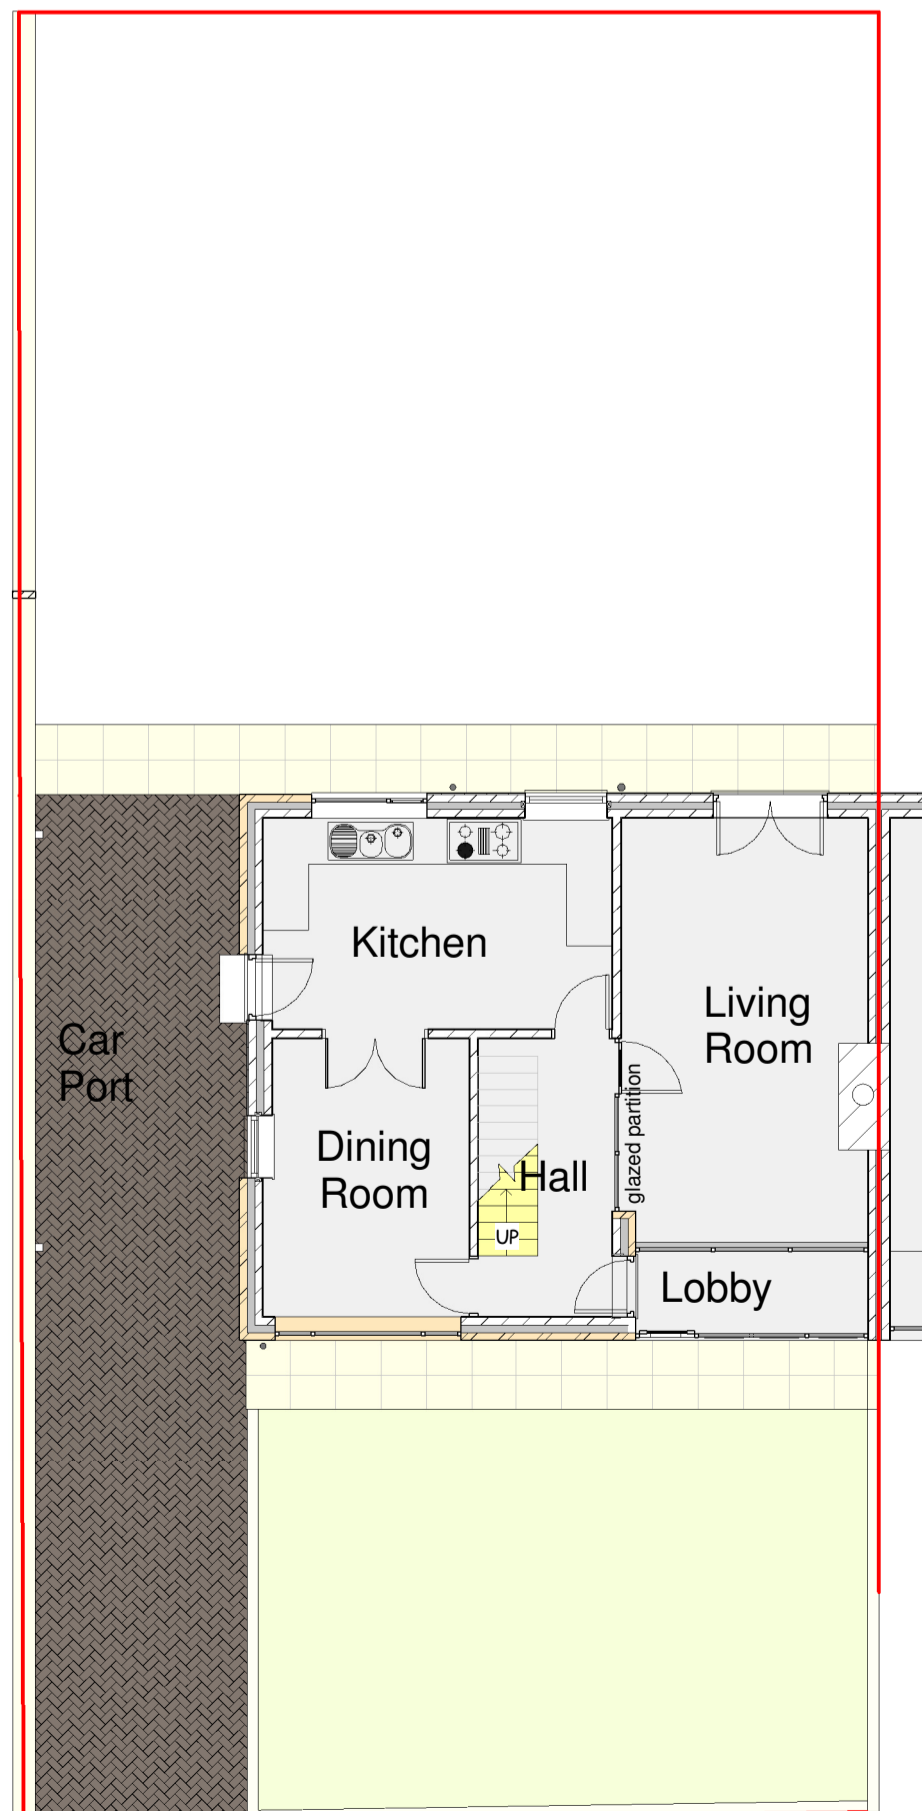


Ground Floor Plan
1 : 100

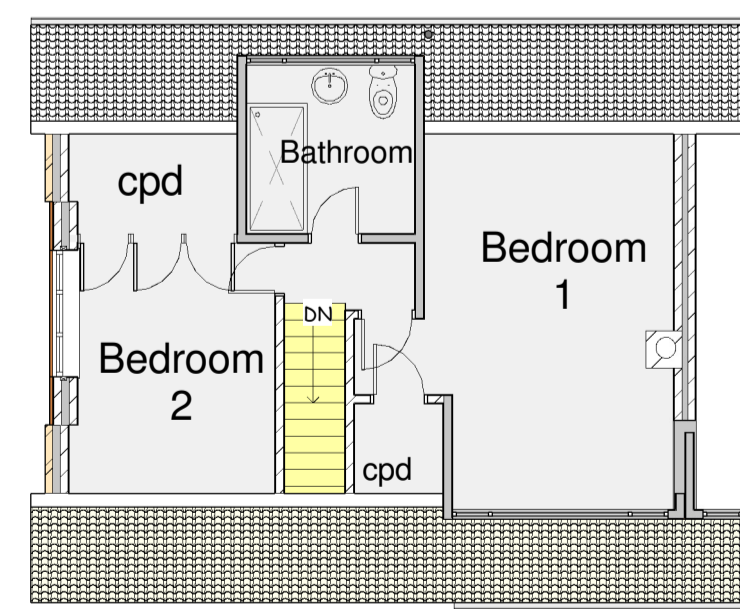

First Floor Plan
1 : 100

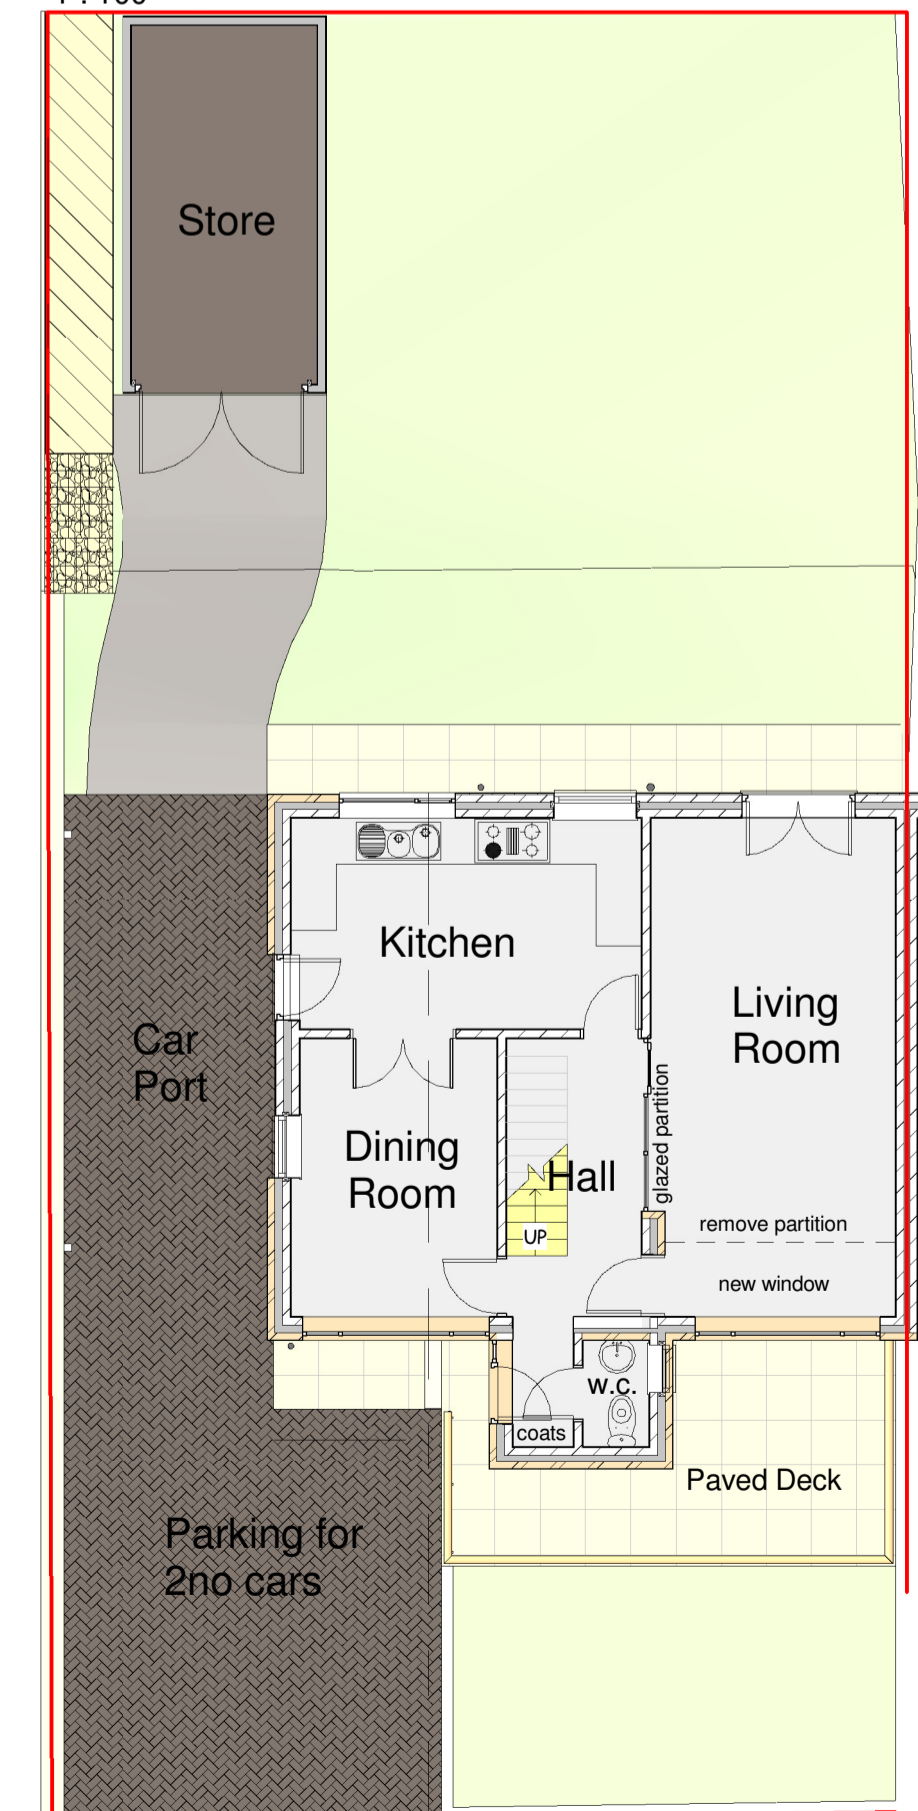

Ground Floor Plan
1 : 100

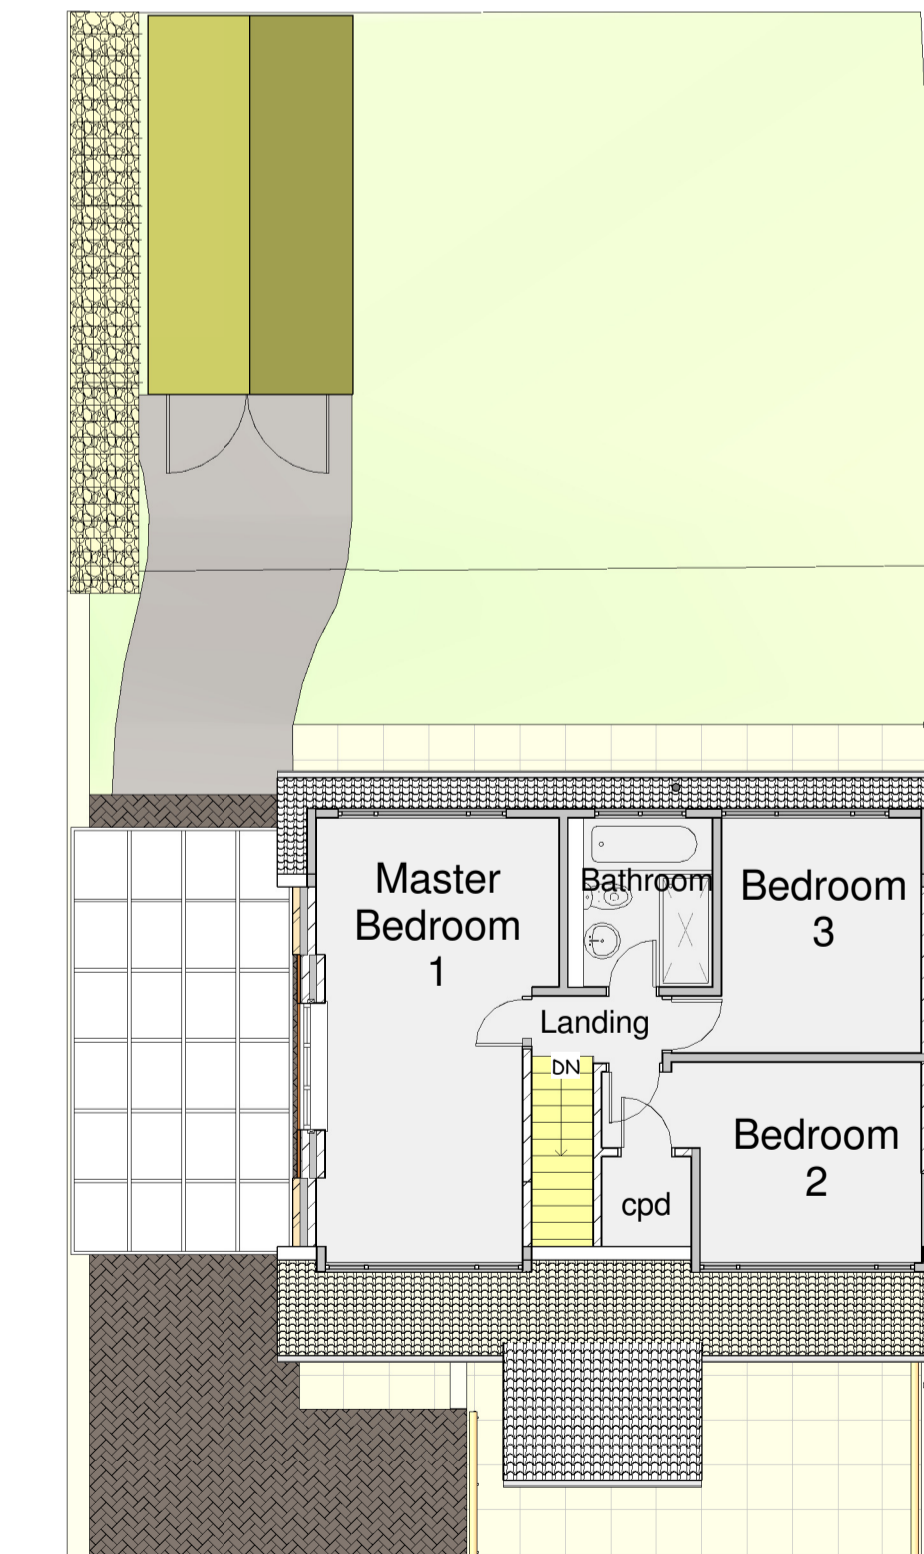

First Floor Plan
1 : 100



scale 1 : 100 @ sheet size A1

This drawing is copyright and must not be reproduced without written permission
Do not scale - Use figured dimensions only

Project Proposed Front and Rear Dormers and Garage at 6 Orchard Road, Kirkheaton, Huddersfield. HD5 0EQ

Client Mr and Mrs Earnshaw

Dwg Title Plans and Elevations

Dwg No. 1661 - 01 Rev A Scale 1 : 100 1 : 1250 Date 23/01/2017 Dm MB Apr DB

DB ARCHITECTS

31 Moor View, Meltham, Holmfirth, HD9 5RT
t:01484 850579 e:david.dbarchitects@virginmedia.com

