




**EXISTING FRONT ELEVATION**

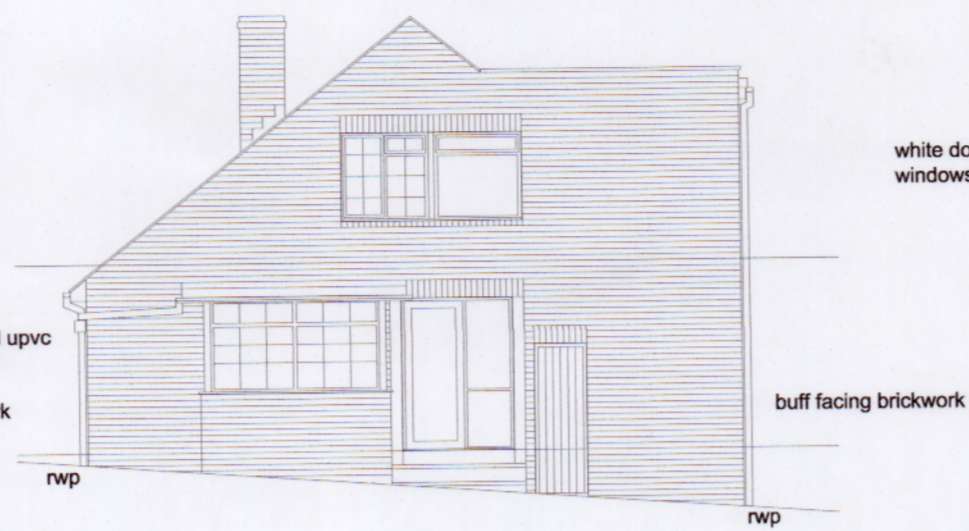


**EXISTING SIDE ELEVATION**

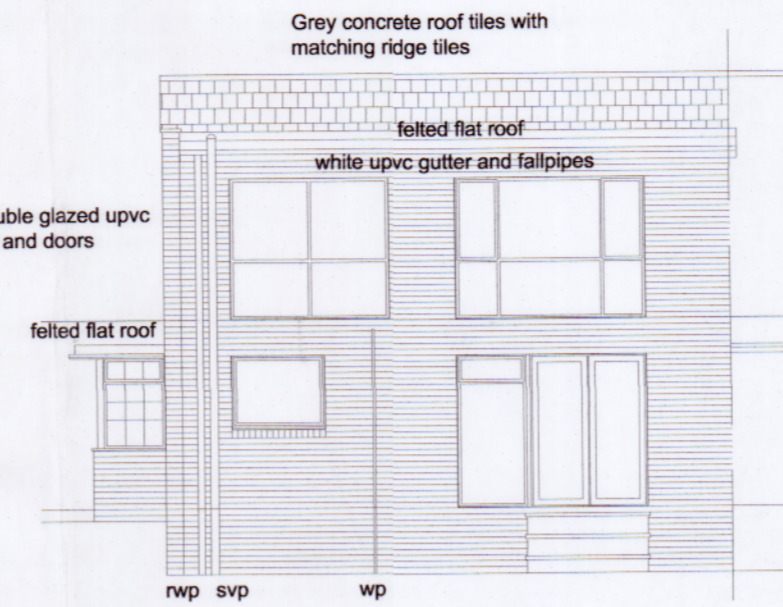


**EXISTING REAR ELEVATION**

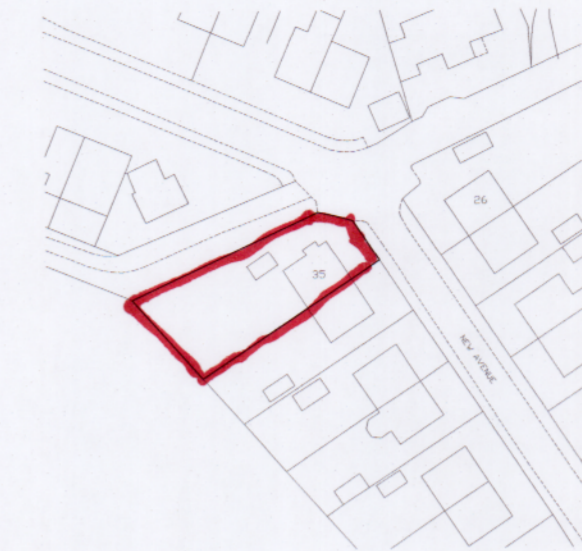

**LOCATION PLAN** scale 1:1250  
 (Crown Copyright. All rights reserved.)  
 (Licence number 100020449.)

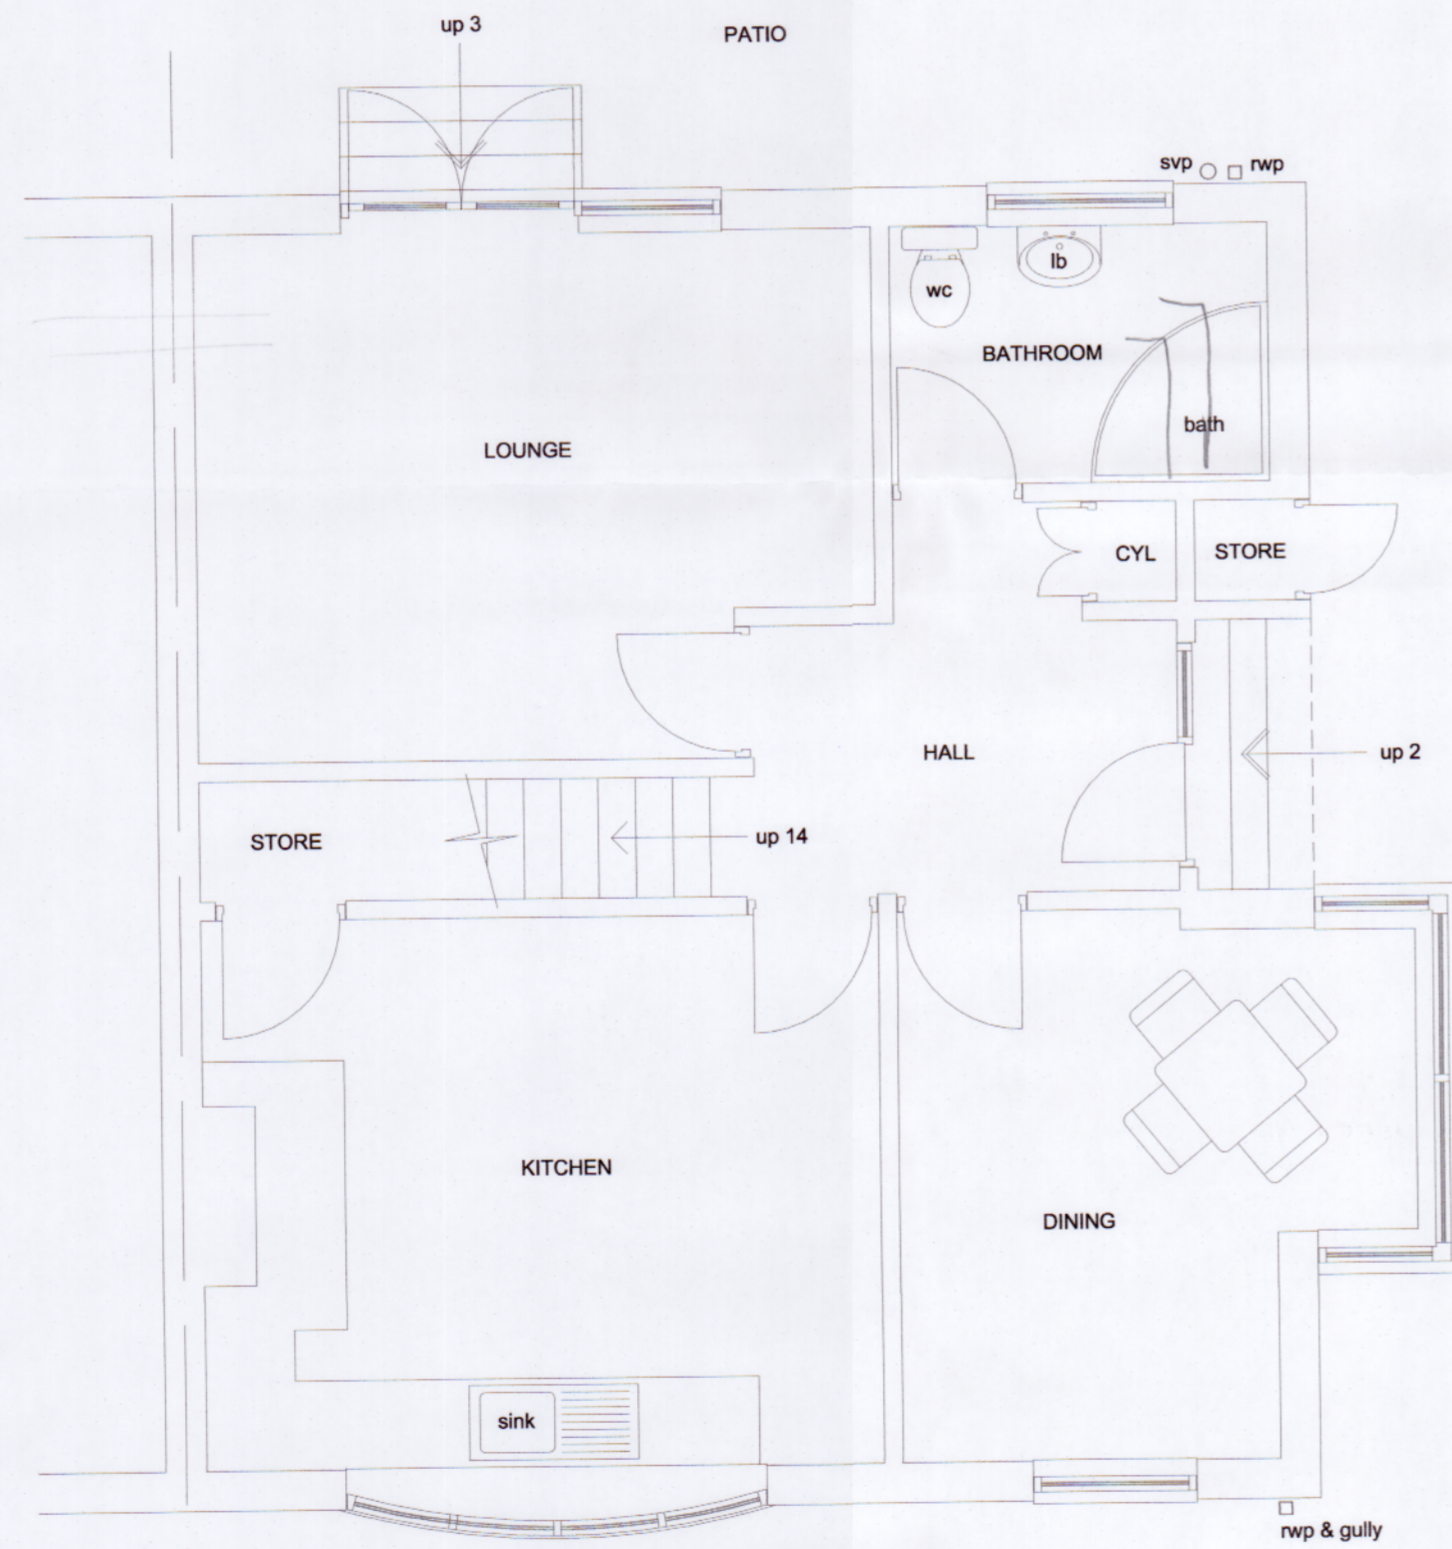

**EXISTING GROUND FLOOR PLAN**

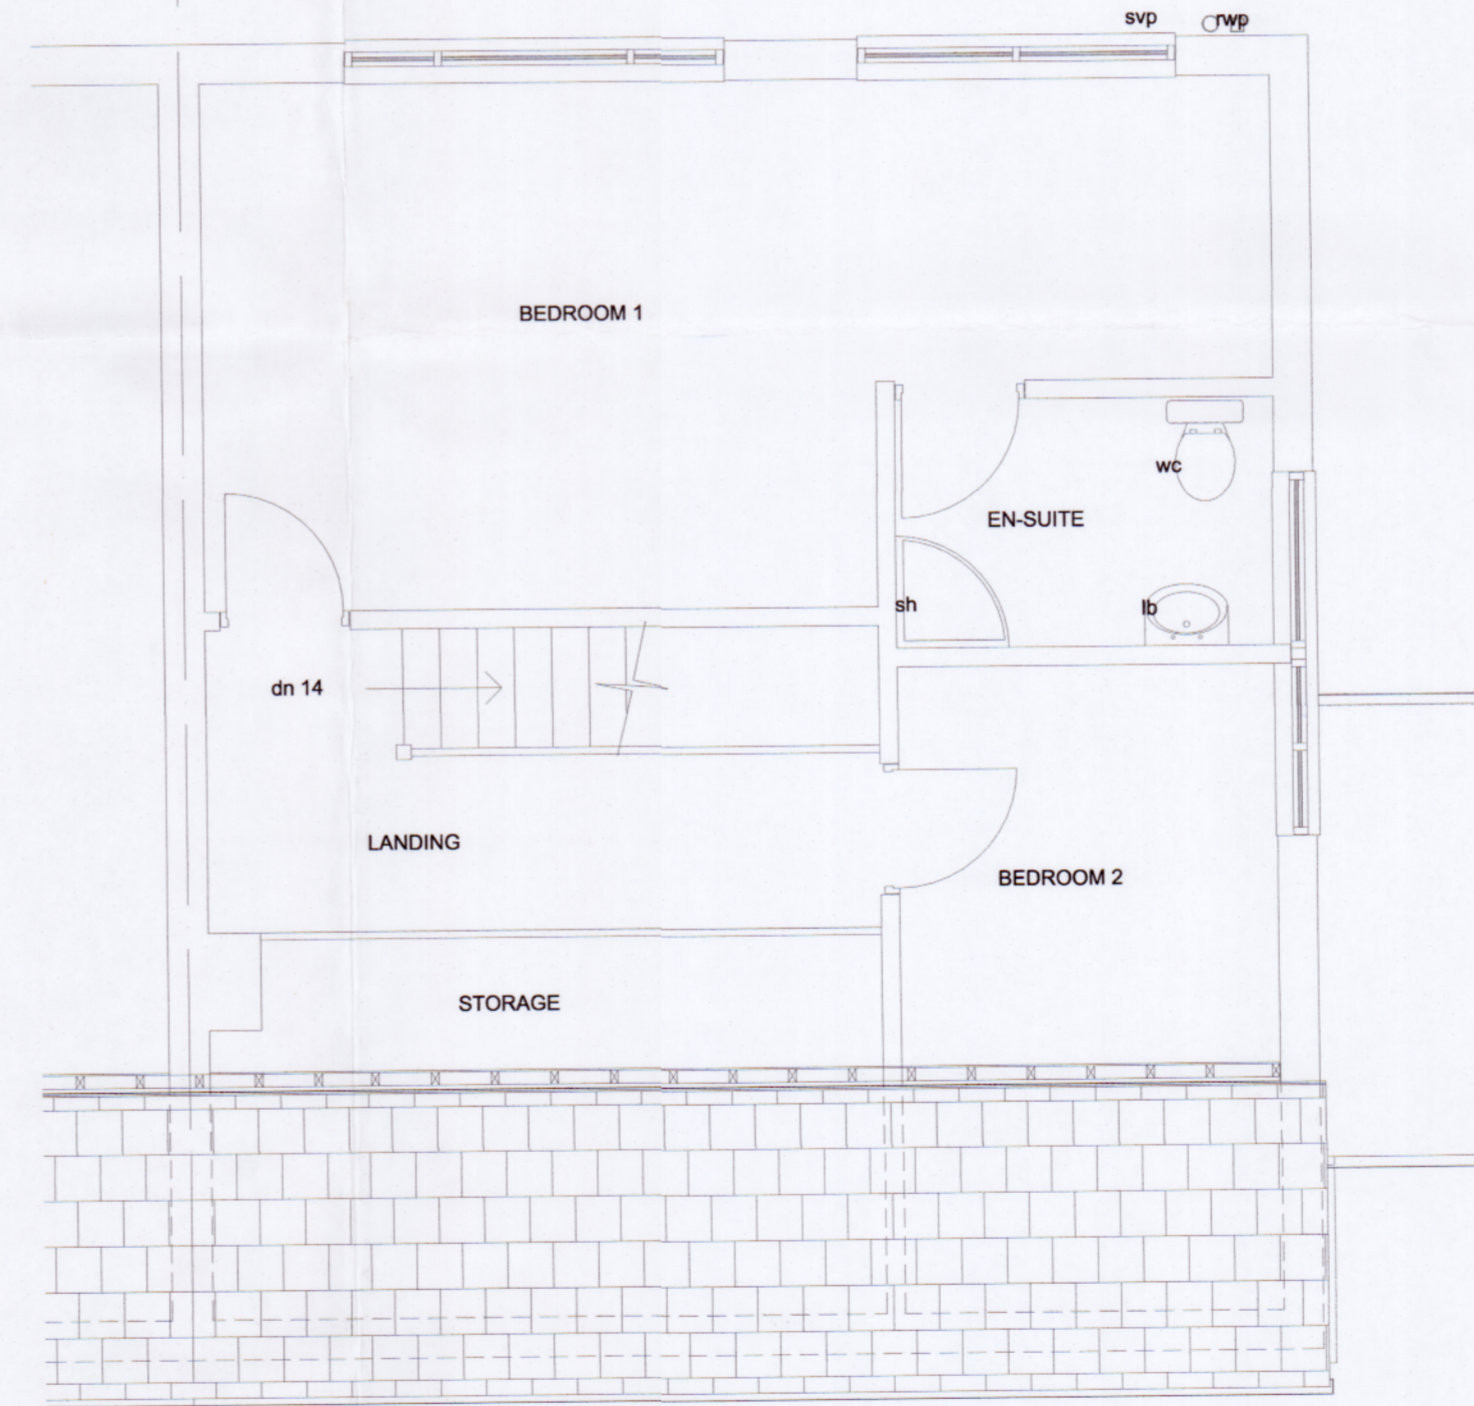

**EXISTING FIRST FLOOR PLAN**

**35 NEW AVENUE, KIRKHEATON**  
 PROPOSED EXTENSION

Project  
**35 NEW AVENUE,  
 KIRKHEATON for  
 Mr & Mrs J TODD**

Title  
**Survey of Existing**

Scale  
**1:50 1:100**

Date  
**April 2016**

Drawn By  
**JFW**

Drawing Number  
**2016 / JT / 01**

1/1