


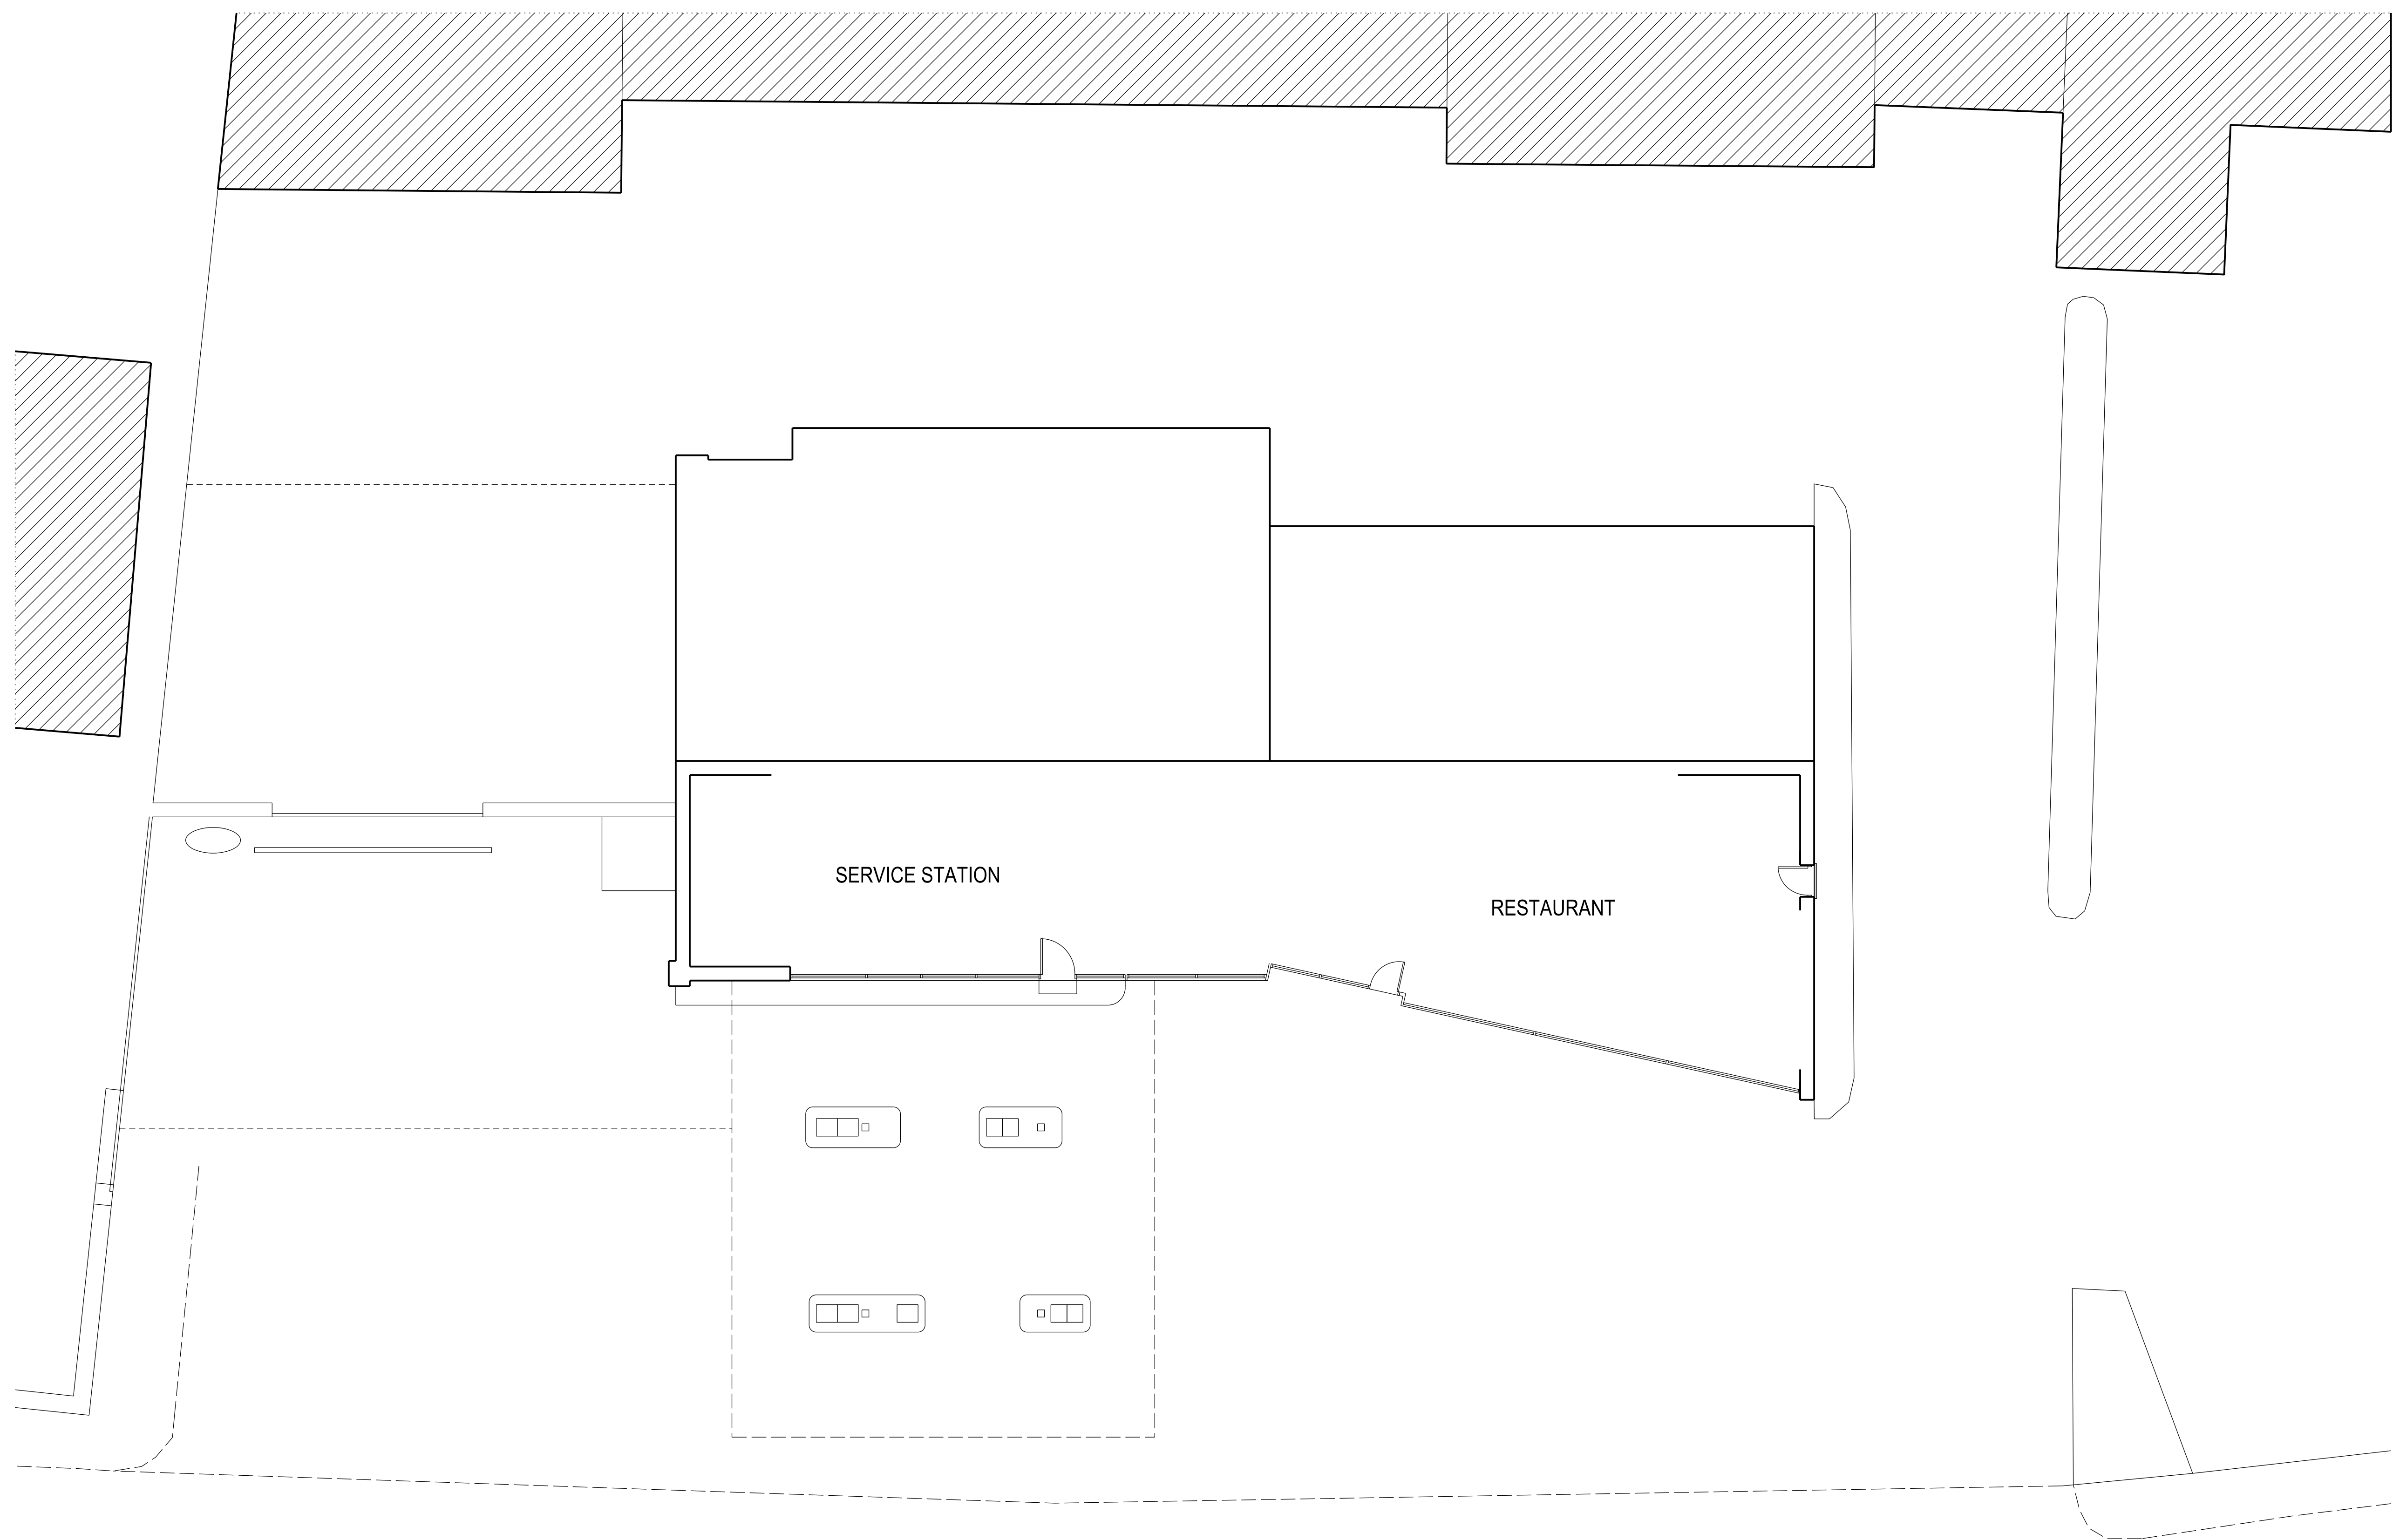

SCAR LANE

EXISTING GROUND FLOOR PLAN
EXISTING PETROL SERVICE STATION

Scale 1:100 @ A1