


Notes

Do not scale from drawing, use figured dimensions only.
All dimensions must be checked and verified on site prior to commencement of work and architect to be notified of any discrepancies.
This drawing is intended to permit overall scheme proposals only and cannot be used for construction purposes without further information.

No.	Drawn	Checked	Date

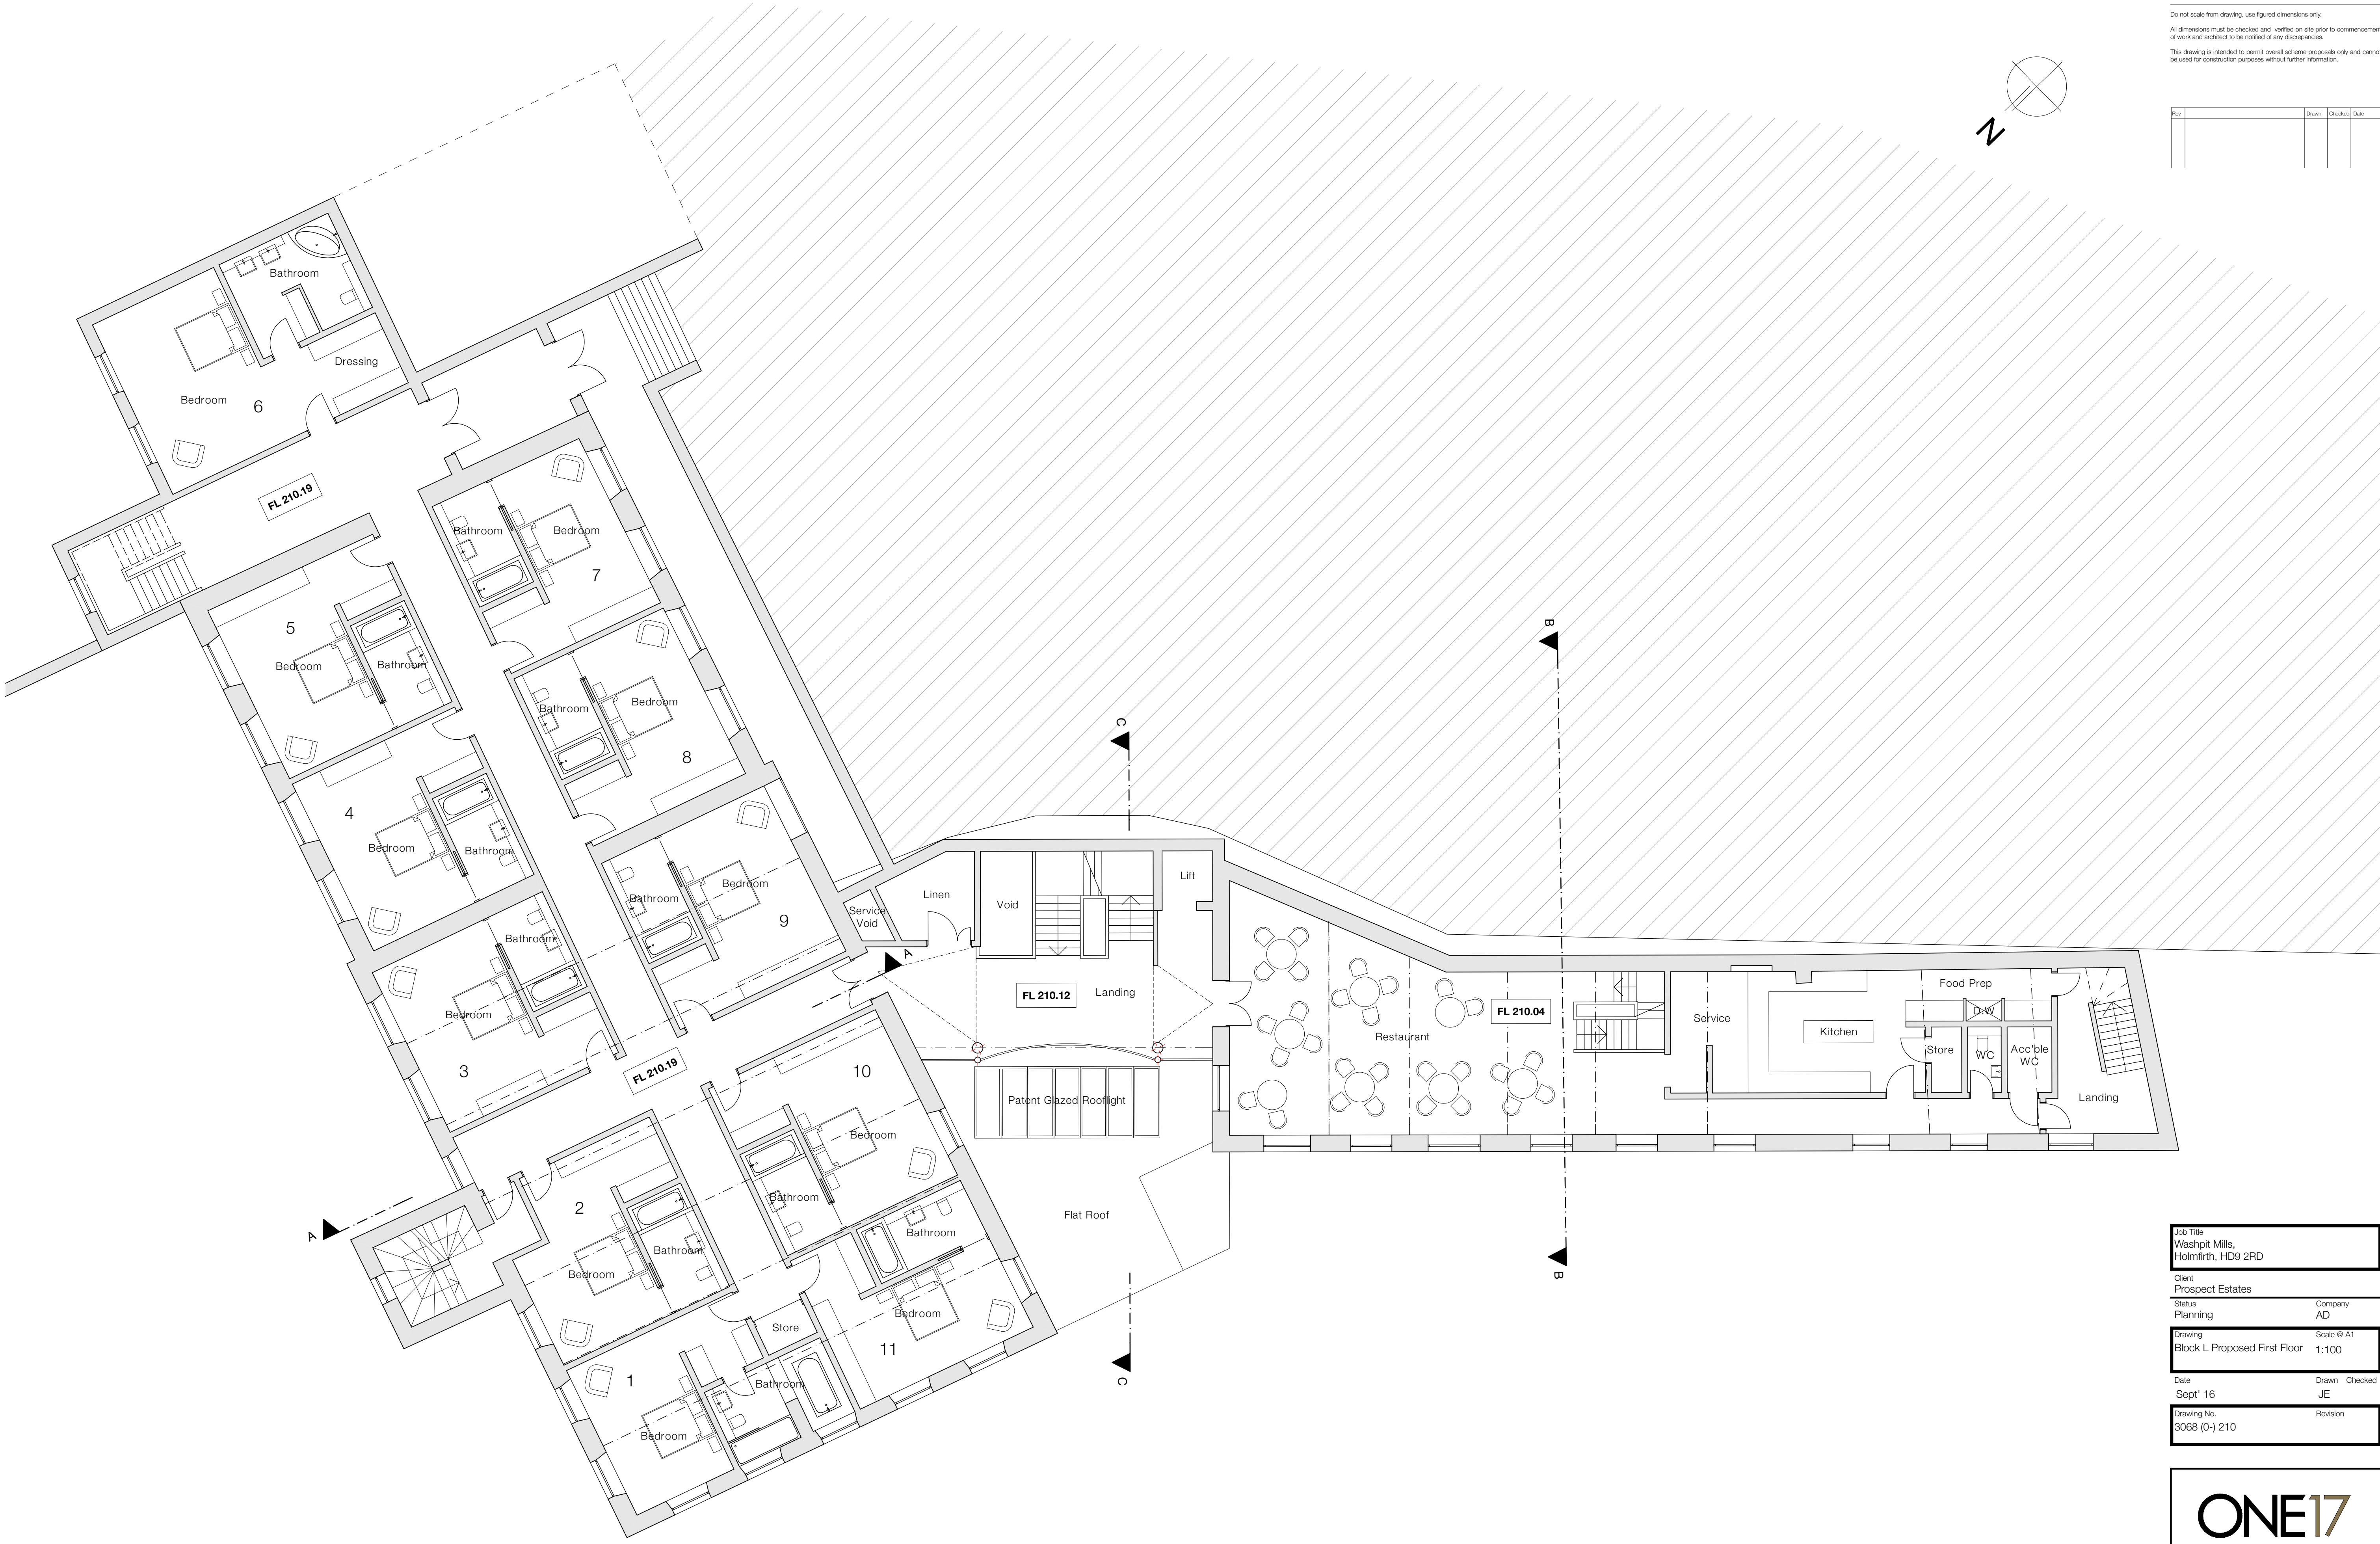

Proposed First Floor Plan 1:100

Job Title Washpit Mills, Holmfirth, HD9 2RD			
Client Prospect Estates			
Status Planning	Company AD		
Drawing Block L, Proposed First Floor	Scale & A1 1:100		
Date Sept' 16	Drawn JE		
Drawing No. 3068 (0-) 210	Revision		

ONE17

ARCHITECTS & INTERIOR DESIGNERS

The Dyehouse, Armitage Bridge
Huddersfield, West Yorkshire HD4 7PD
T 01484 668 000 F 01484 668 001
E solutions@one17design.com
ONE17DESIGN.COM