



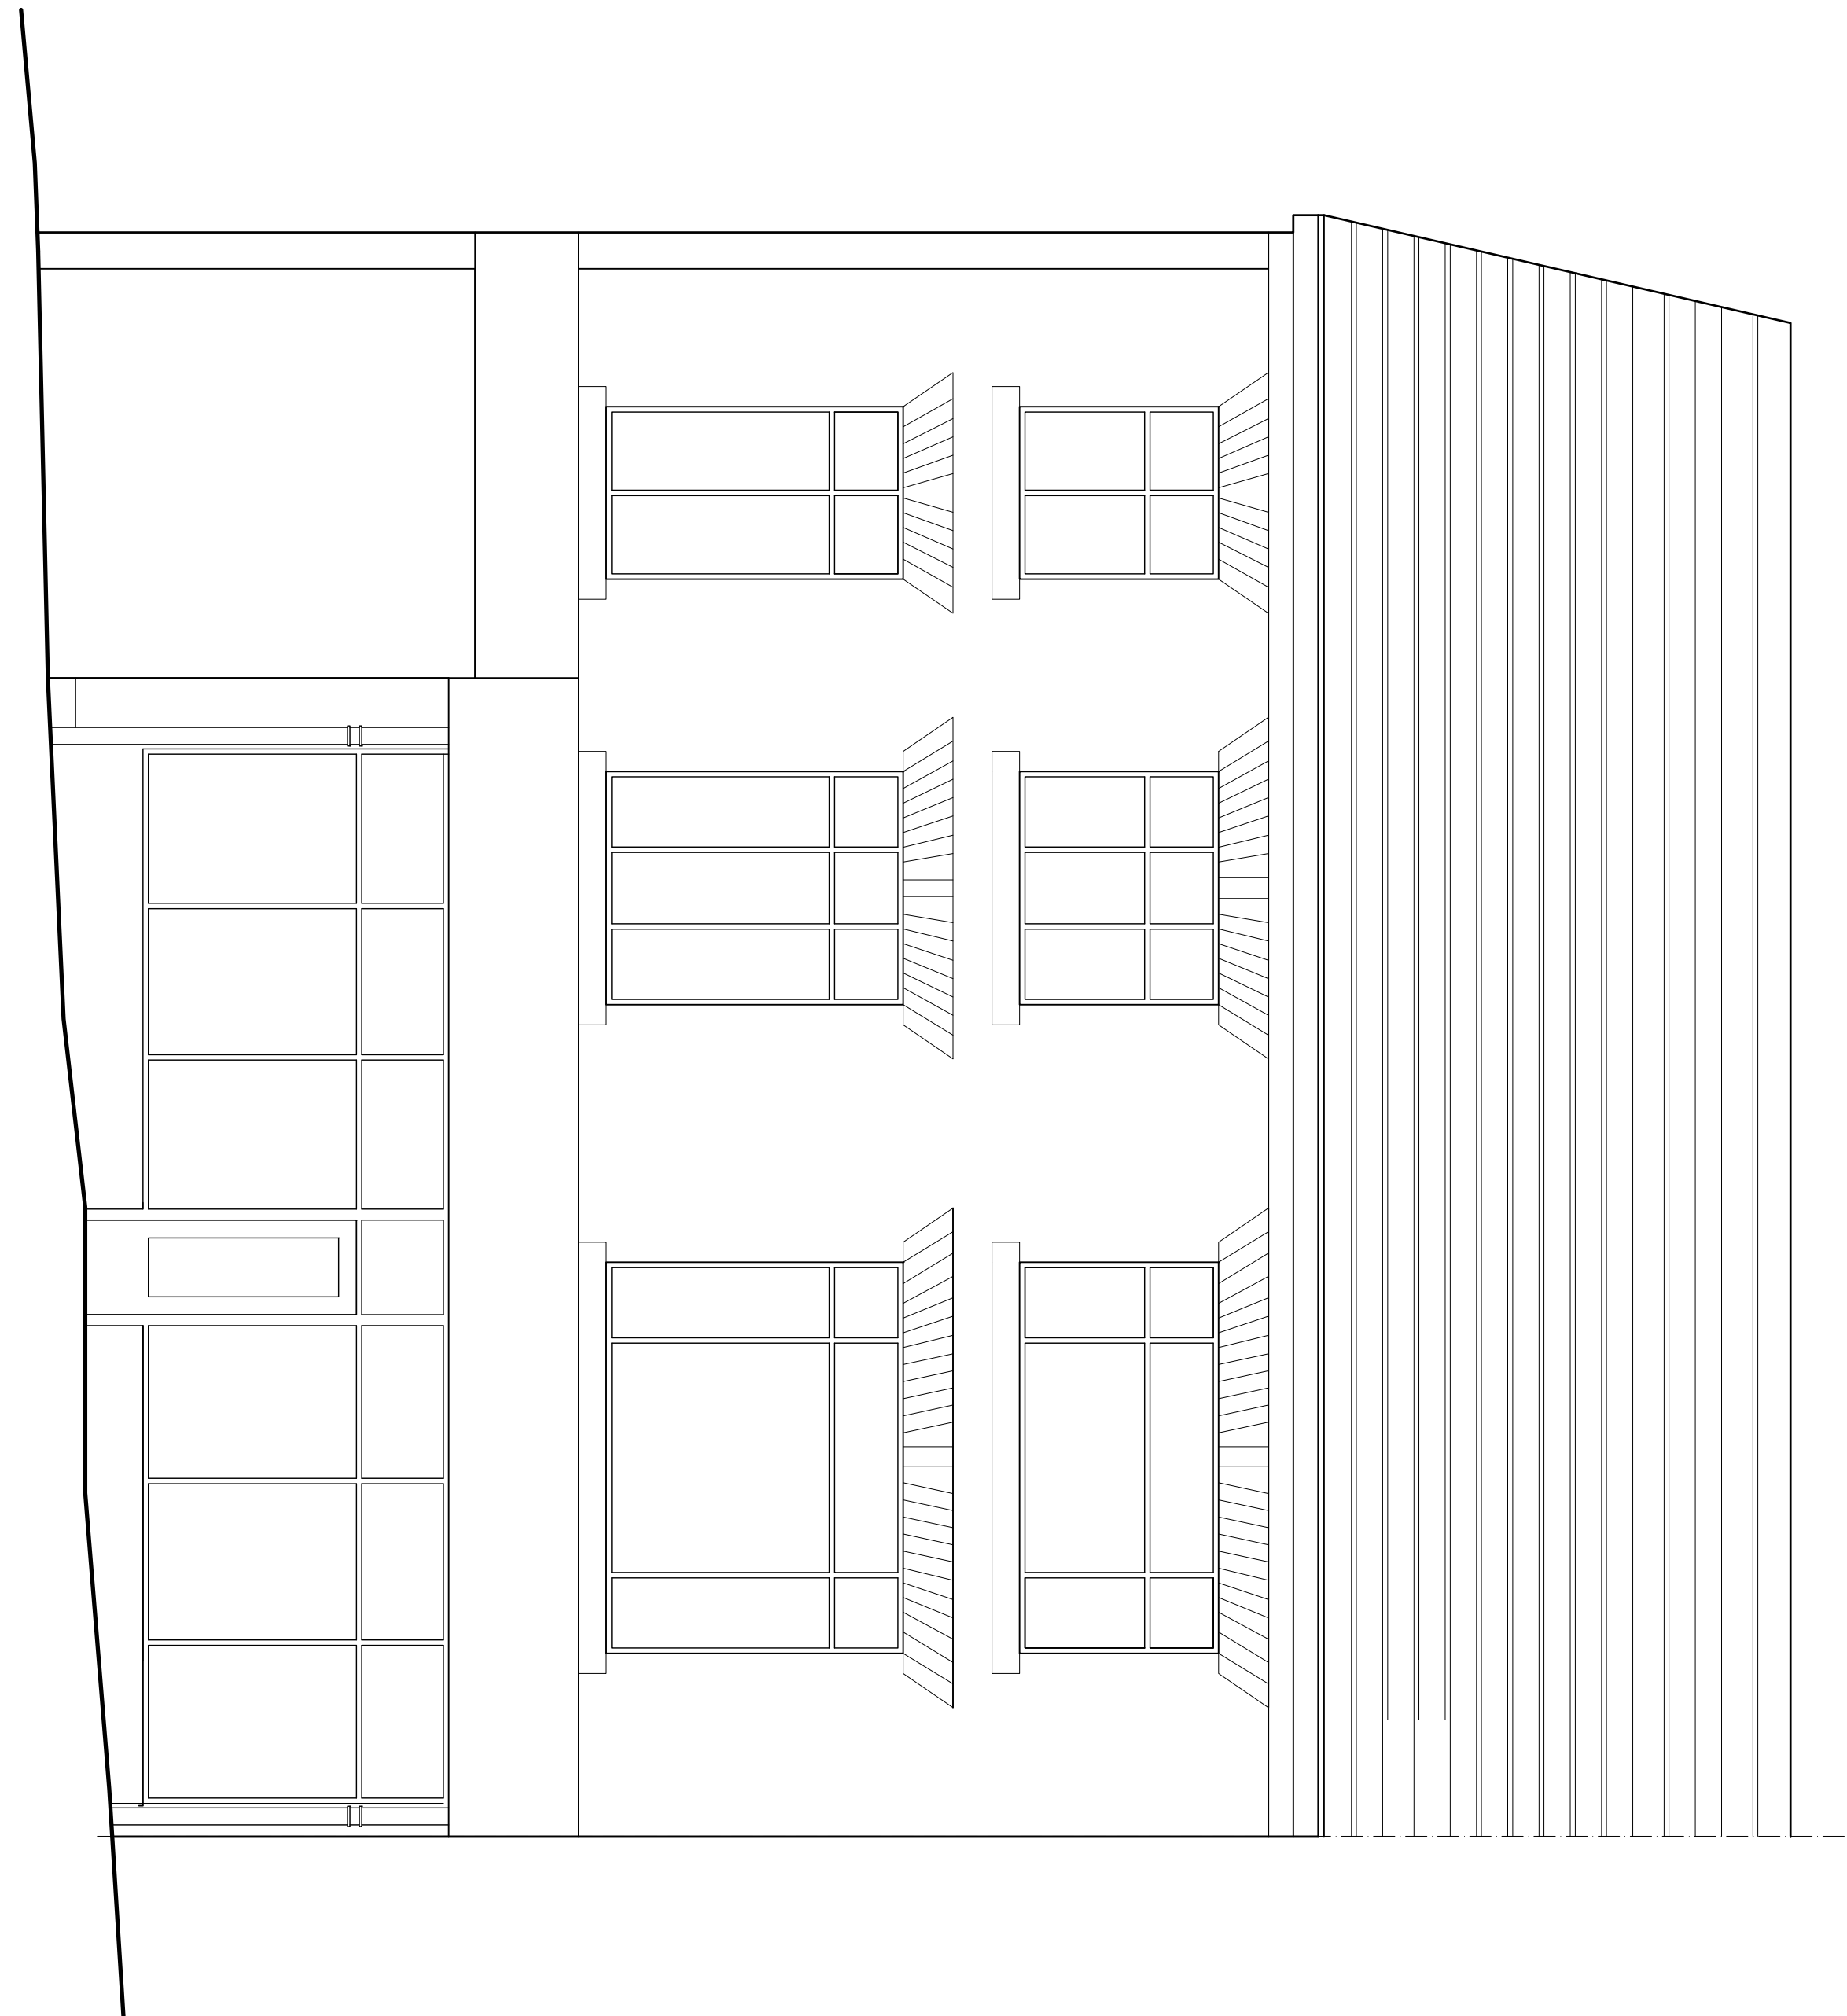

Existing Back Elevation B

Existing Front Elevation A

Back Elevation B

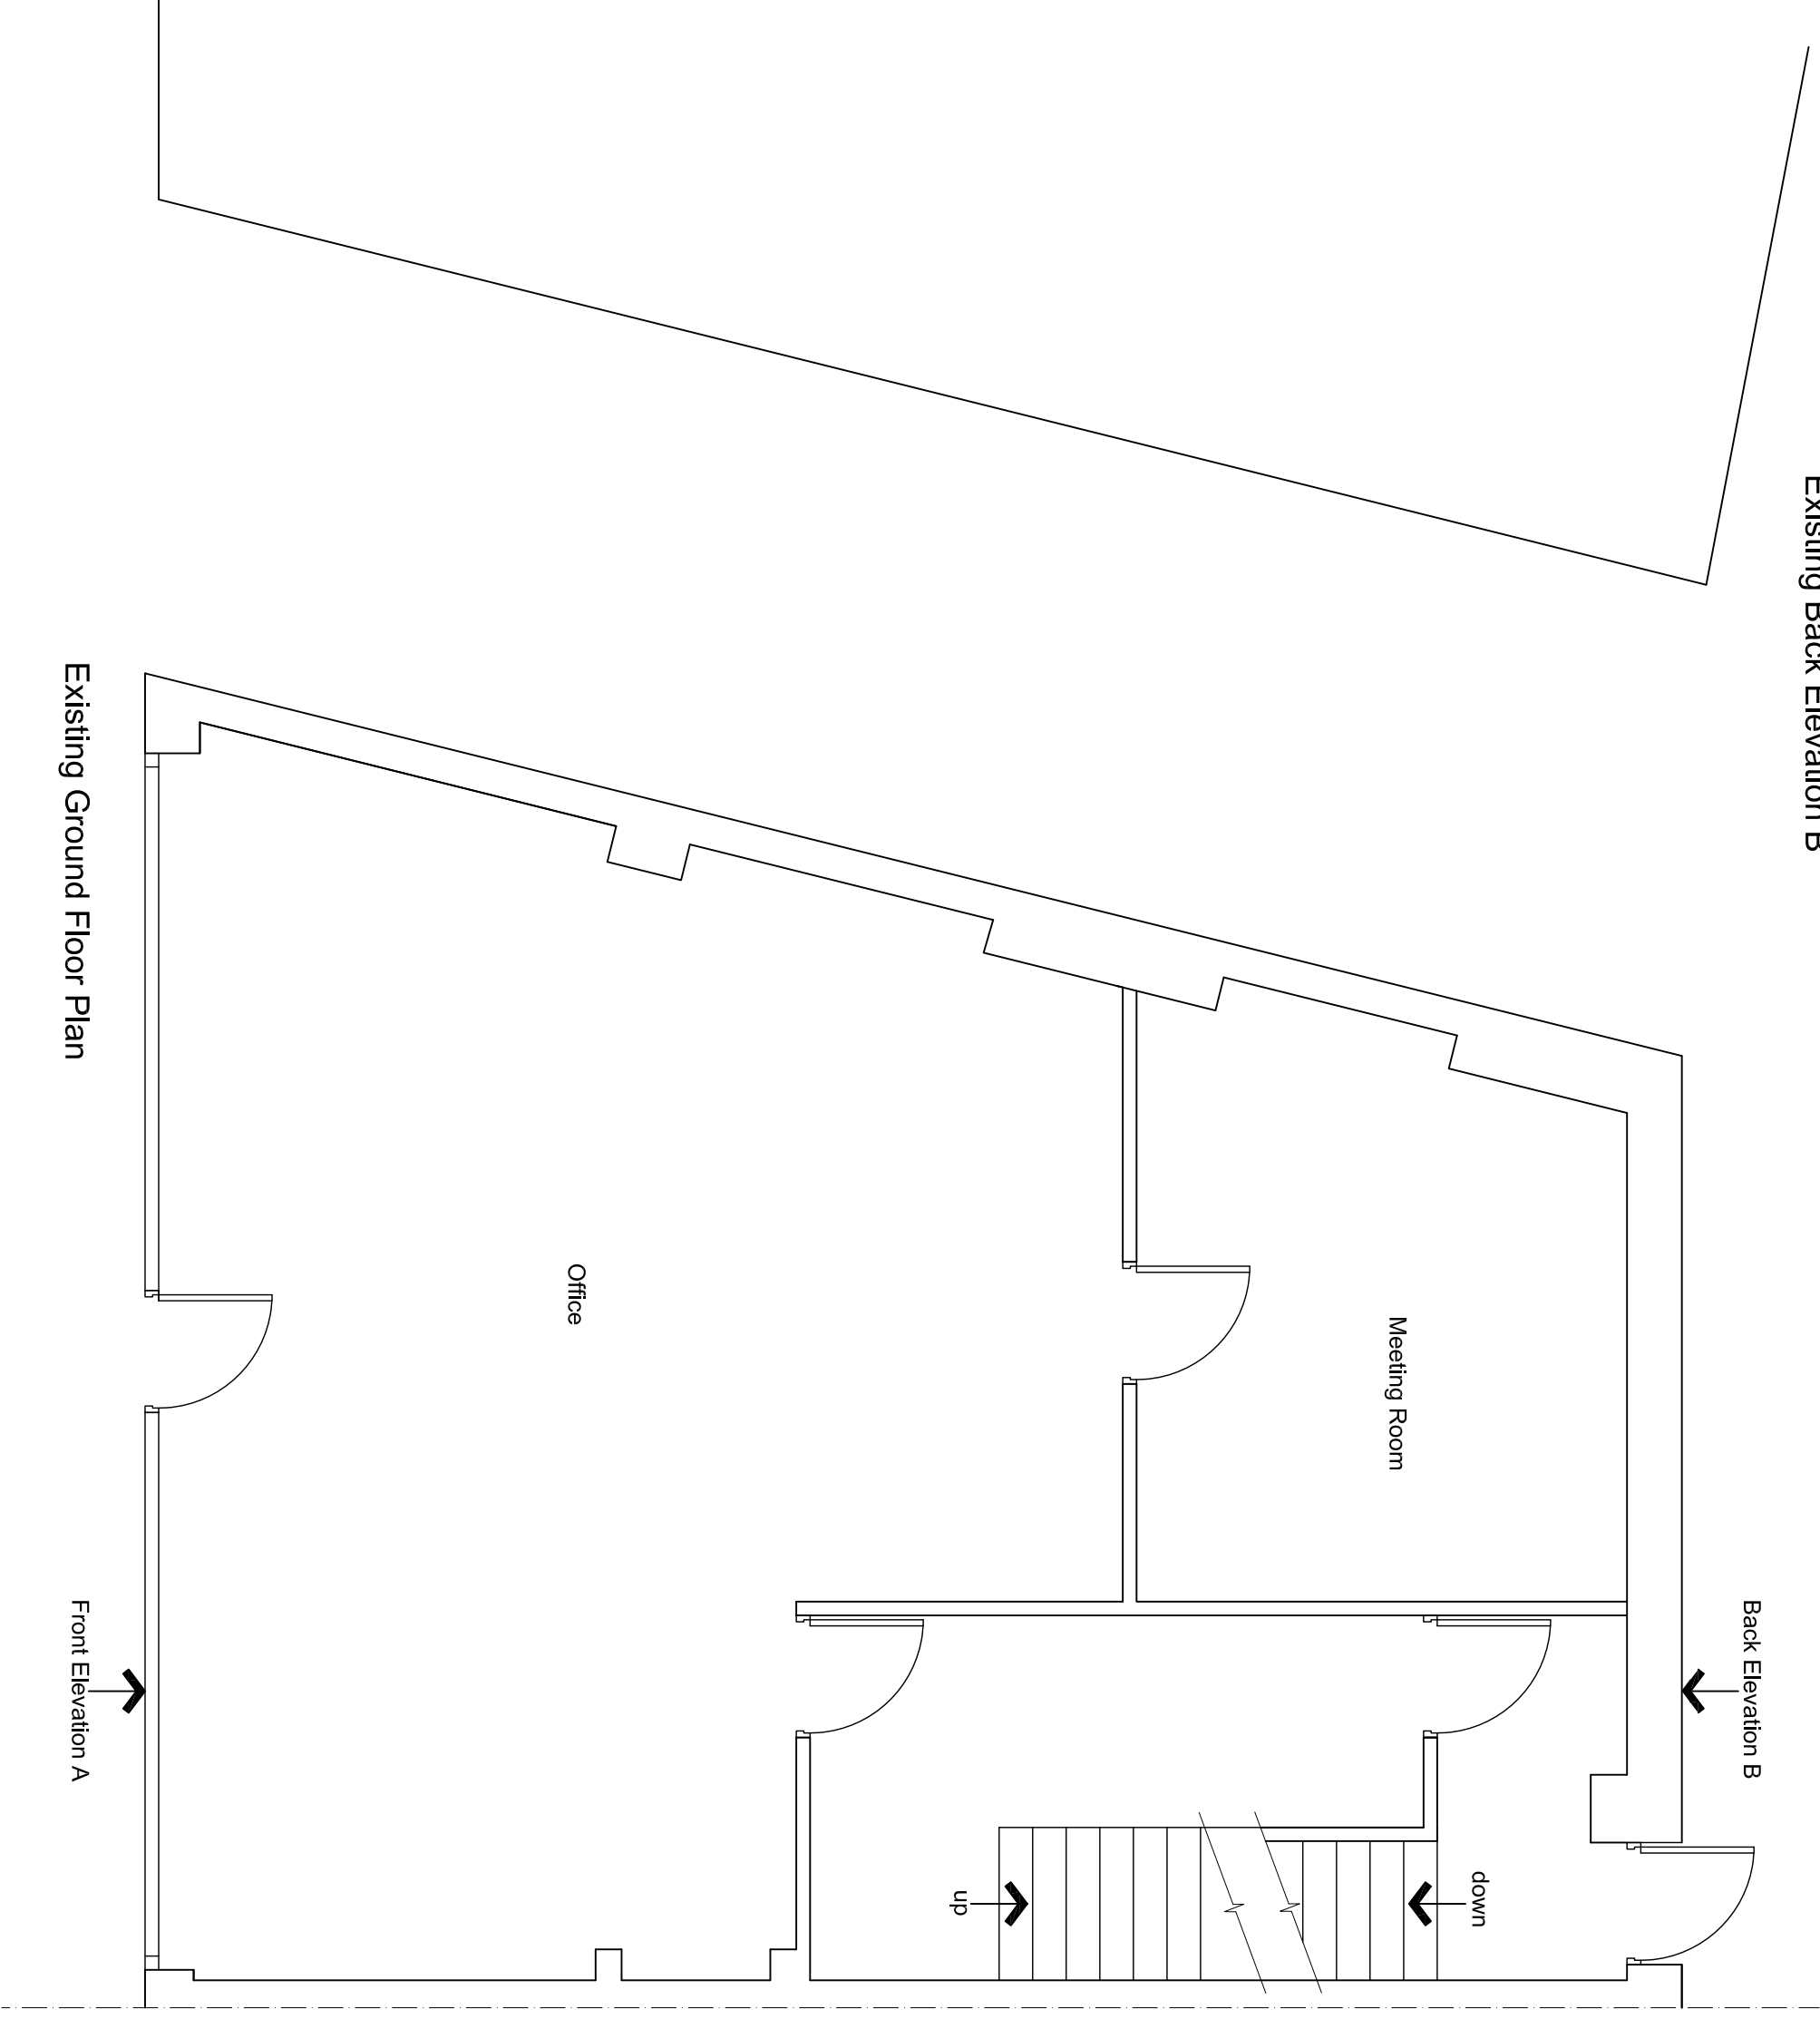

Existing Ground Floor Plan

Front Elevation A

CLIENT	81-83 Daisy Hill Dewsbury WF13 1LT		
PROJECT	81-83 Daisy Hill Dewsbury WF13 1LT		
TITLE	Existing Plans & Elevations		
STATUS	Planning		
DATE	15.12.16	SCALE	1:50,200@ A1
DRAWN BY	M N Ali	REVIEWED BY	M N Ali
DRAWING NUMBER	WF/06/P02		

