






Proposed Back Elevation B



Proposed Front Elevation A

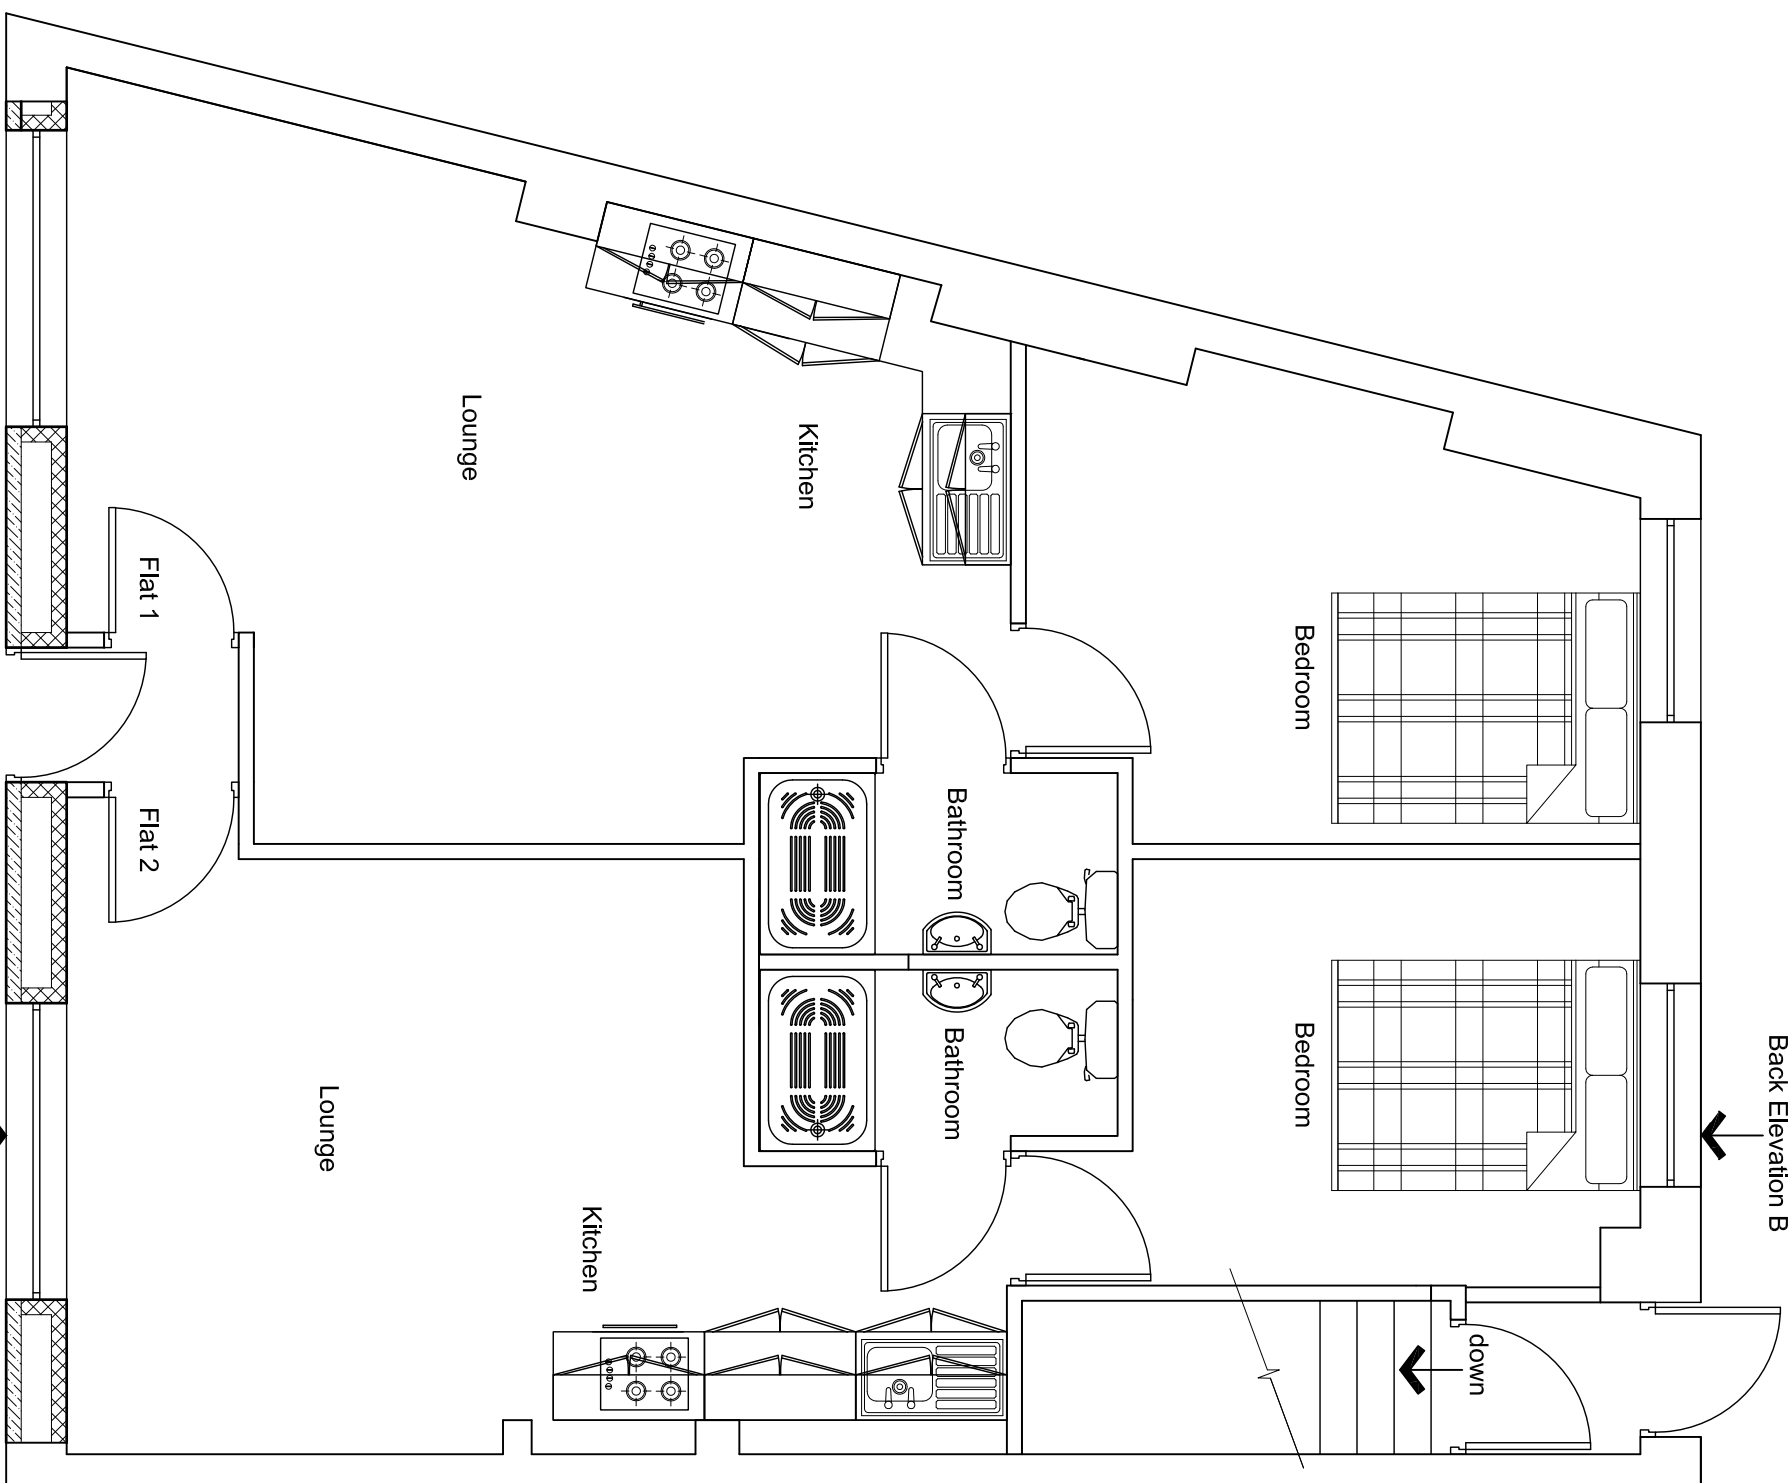

Proposed Ground Floor Plan

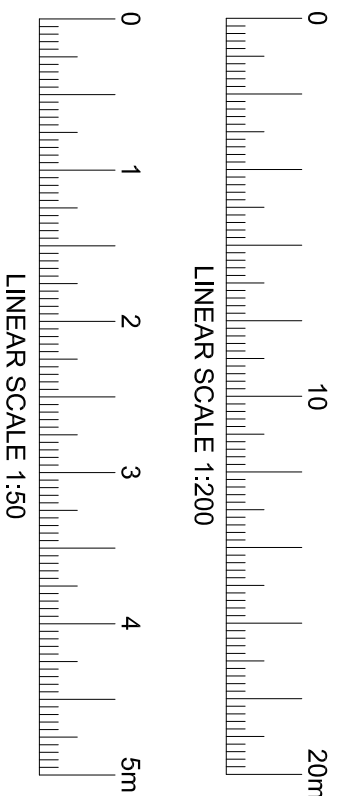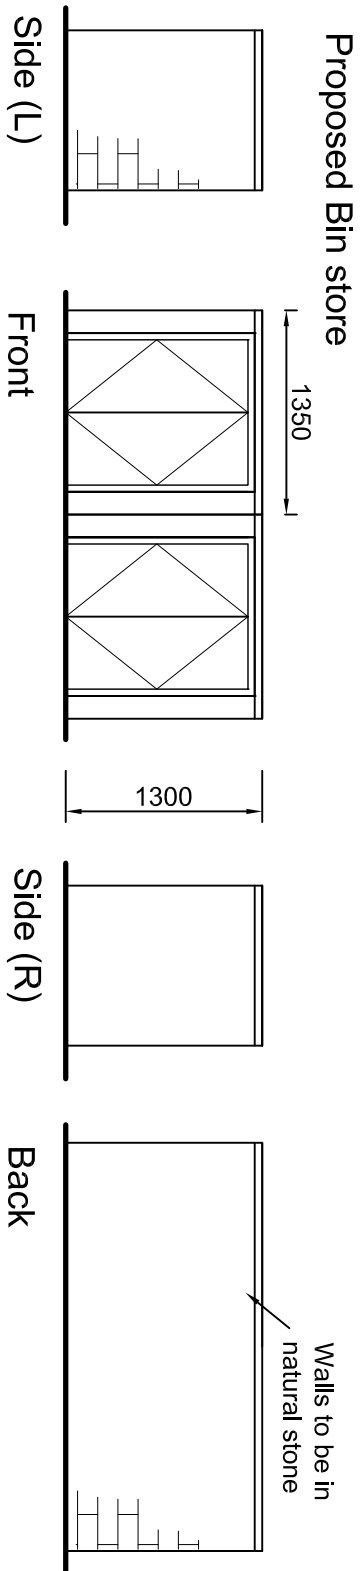

CLIENT	81-83 Daisy Hill Dewsbury WF13 1LT
PROJECT	
STATUS	Planning
DATE	15.12.16
DRAWN BY	M N Ali
DRAWING NUMBER	WF/06/P03