


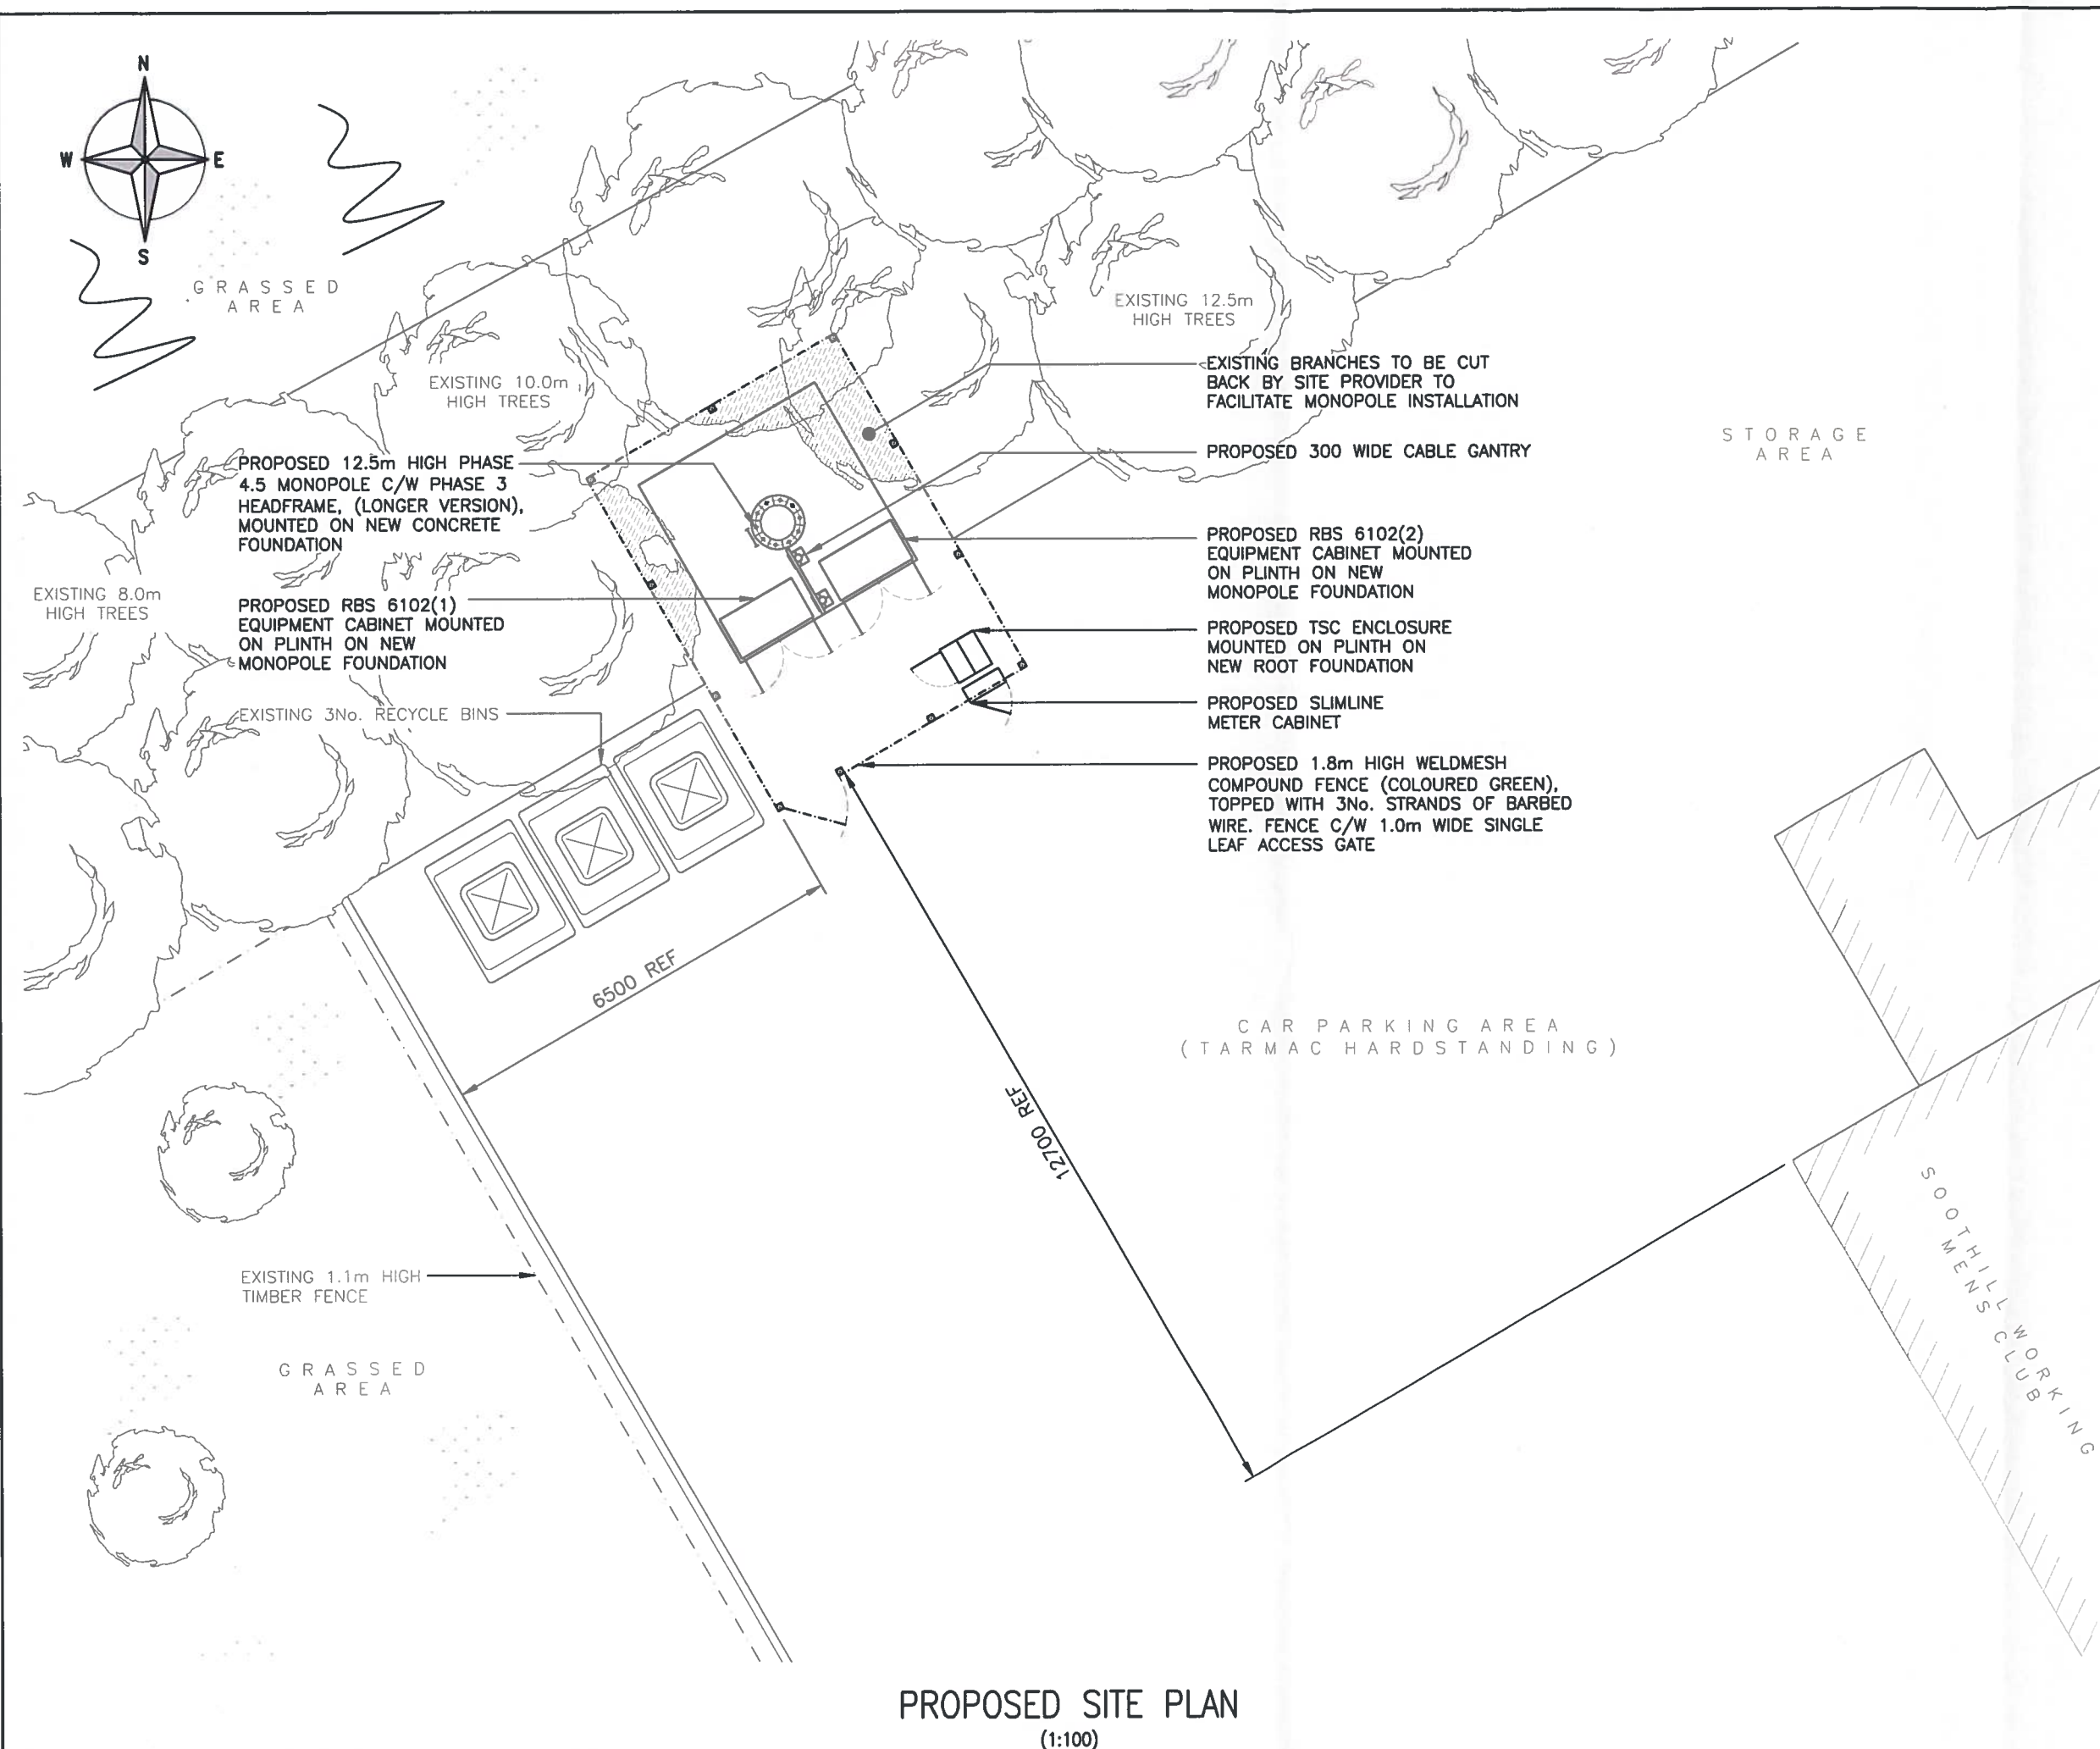

**The drawings comply with TEF & Vodafone Standard ICNIRP guidelines.**  
Designed in accordance with CTIL document: SDN0008

|   |  |                     |        |                      |  |          |  |             |          |
|---|--|---------------------|--------|----------------------|--|----------|--|-------------|----------|
| ALL DIMENSIONS ARE IN mm UNLESS NOTED OTHERWISE   |  |                     |        |                      |  |          |  |             |          |
| N.G.R   |  | E: 425431           |        | N: 424239            |  |          |  |             |          |
| CONCESSION REQUIRED   |  |                     |        |                      |  | NO       |  |             |          |
| NOTES:   |  |                     |        |                      |  |          |  |             |          |
|   |  |                     |        |                      |  |          |  |             |          |
|   |  |                     |        |                      |  |          |  |             |          |
| A   |  | Issued for Approval |        |                      |  | PD       |  | SSH         | 22.12.16 |
| REV   |  | MODIFICATION        |        |                      |  | BY       |  | CH          | DATE     |
|  <p>Unit E, Madison Place, Northampton Road,<br/>Manchester, M40 5AG<br/>Tel: 0161 785 4500<br/>Fax: 0161 785 4501<br/>Web: www.clarke-telecom.com</p> |  |                     |        |                      |  |          |  |             |          |
|  <p>CTIL - BEACON</p>   |  |                     |        |                      |  |          |  |             |          |
| Cell Name   |  |                     |        |                      |  |          |  | Opt.        |          |
| SOOTHILL WORKING MENS CLUB   |  |                     |        |                      |  |          |  | -           |          |
| Cell ID No   |  |                     |        |                      |  |          |  |             |          |
| CTIL   |  |                     | TEF    |                      |  | VF       |  |             |          |
| 235659   |  |                     | 080167 |                      |  | N/A      |  |             |          |
| Site Address / Contact Details   |  |                     |        |                      |  |          |  |             |          |
| SOOTHILL WORKING MENS CLUB<br>SOOTHILL LANE<br>SOOTHILL, BATLEY<br>WEST YORKSHIRE<br>WF17 6HW   |  |                     |        |                      |  |          |  |             |          |
| Drawing Title:   |  |                     |        |                      |  |          |  |             |          |
| PROPOSED SITE PLAN   |  |                     |        |                      |  |          |  |             |          |
| Purpose of issue:   |  |                     |        |                      |  |          |  | Dwg Rev:    |          |
| PLANNING   |  |                     |        |                      |  |          |  |             |          |
| Drawing Number:   |  |                     |        |                      |  |          |  |             |          |
| 201   |  |                     |        |                      |  |          |  | A           |          |
| Surveyed By:   |  |                     |        | Original Sheet Size: |  |          |  | Pack Issue: |          |
| PD   |  |                     |        | A3                   |  |          |  |             |          |
| Drawn:   |  | Date:               |        | Checked:             |  | Date:    |  | A           |          |
| PD   |  | 20.12.16            |        | SSH                  |  | 22.12.16 |  |             |          |