




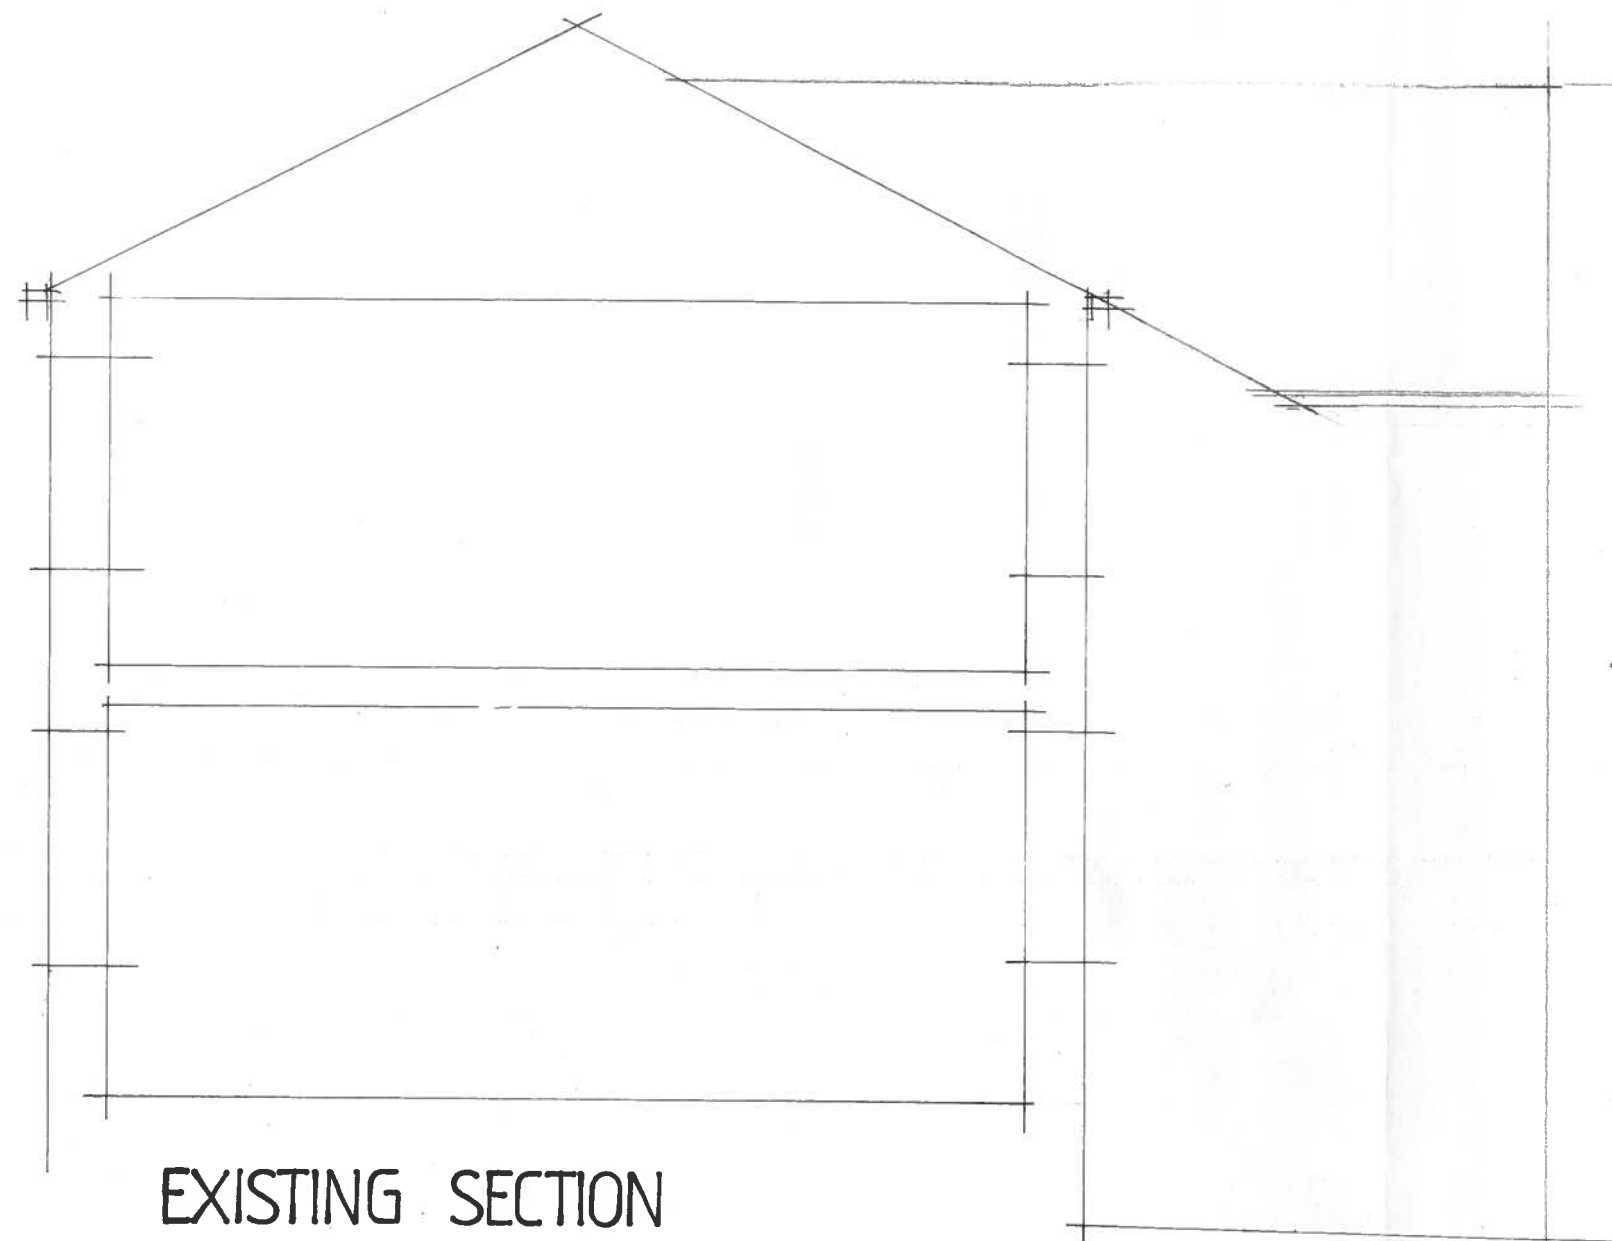

EXISTING SECTION

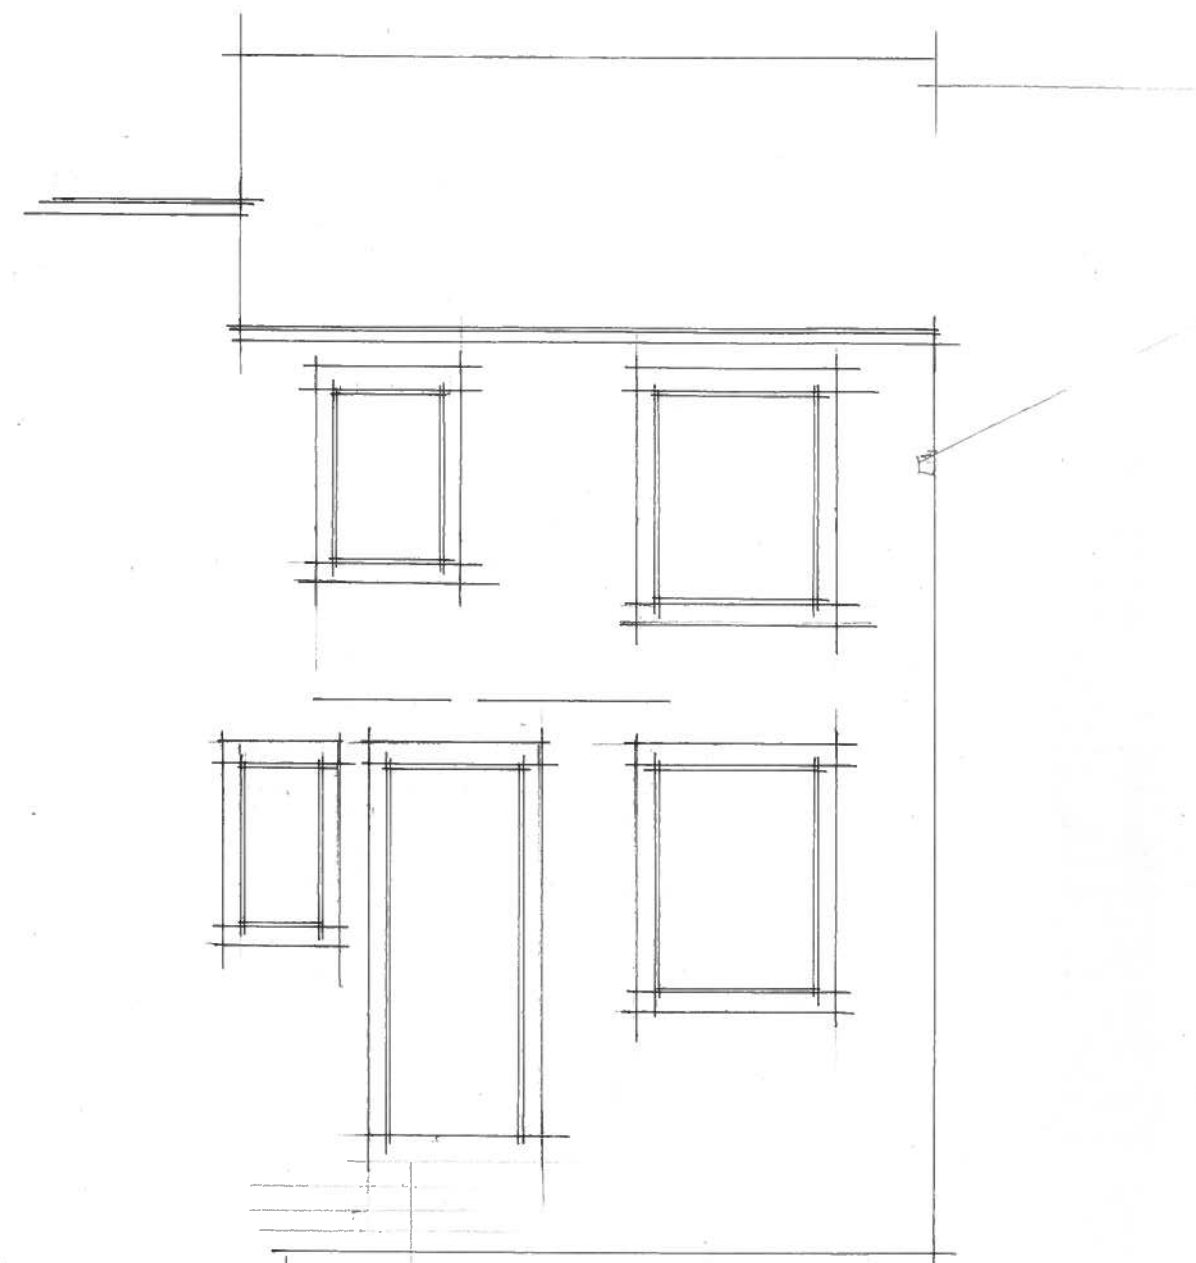

EXISTING REAR ELEVATION

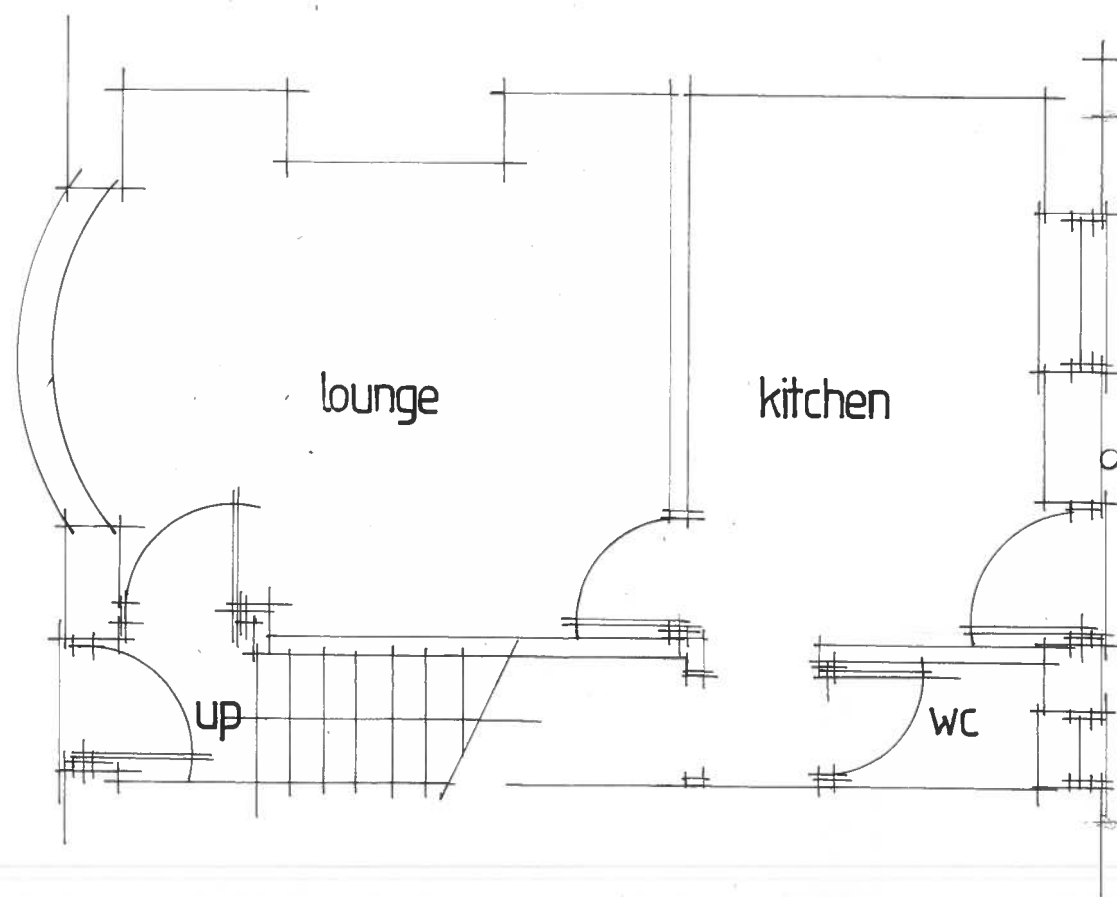

EXISTING GROUND FLOOR

115 SPRINGDALE STREET
THORNTON LODGE
HUDDERSFIELD

DRG NO 1652·2
SCALE 1·50