




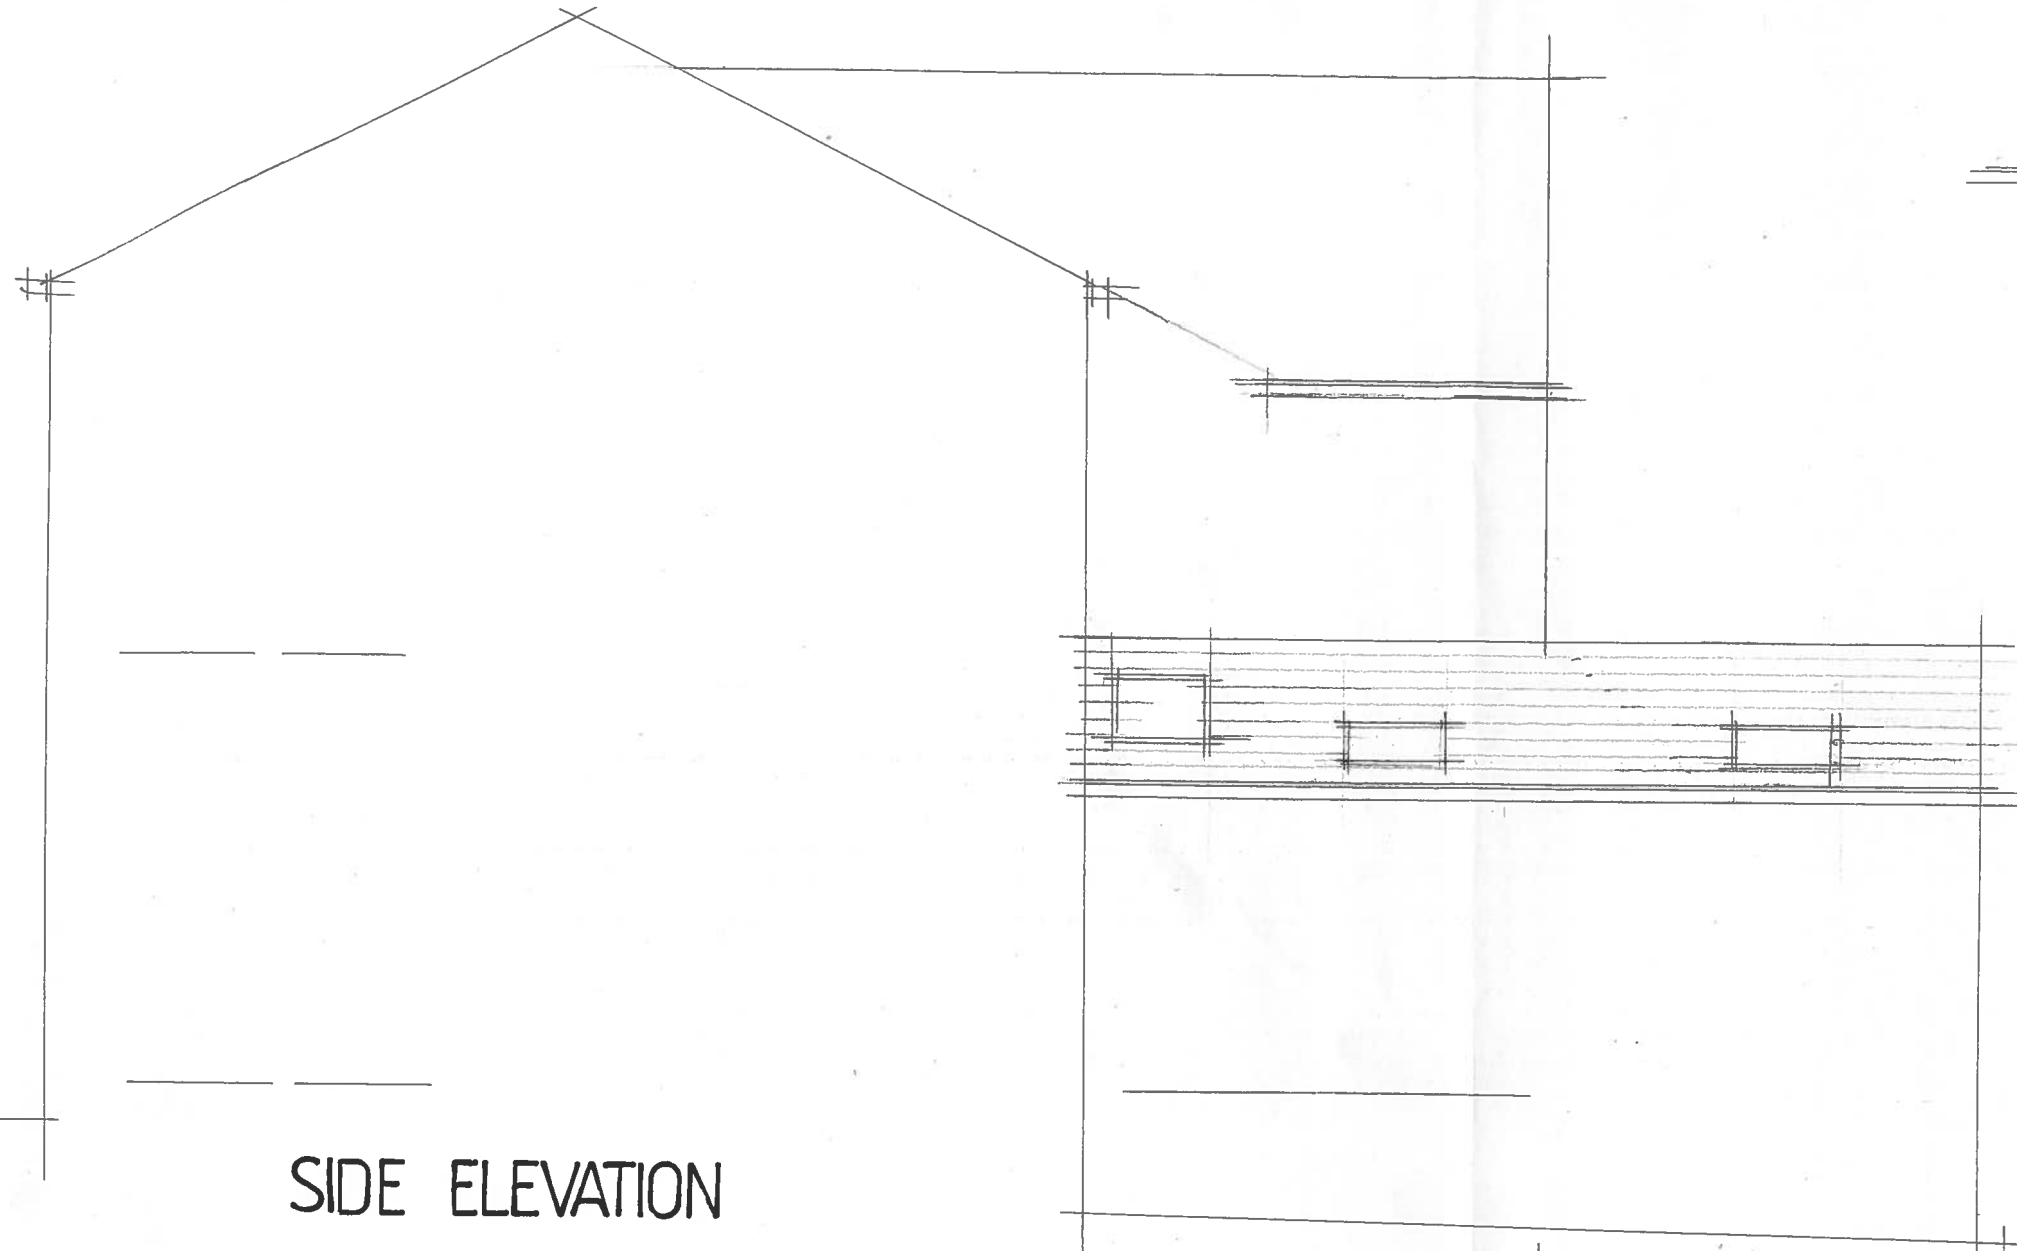

SIDE ELEVATION

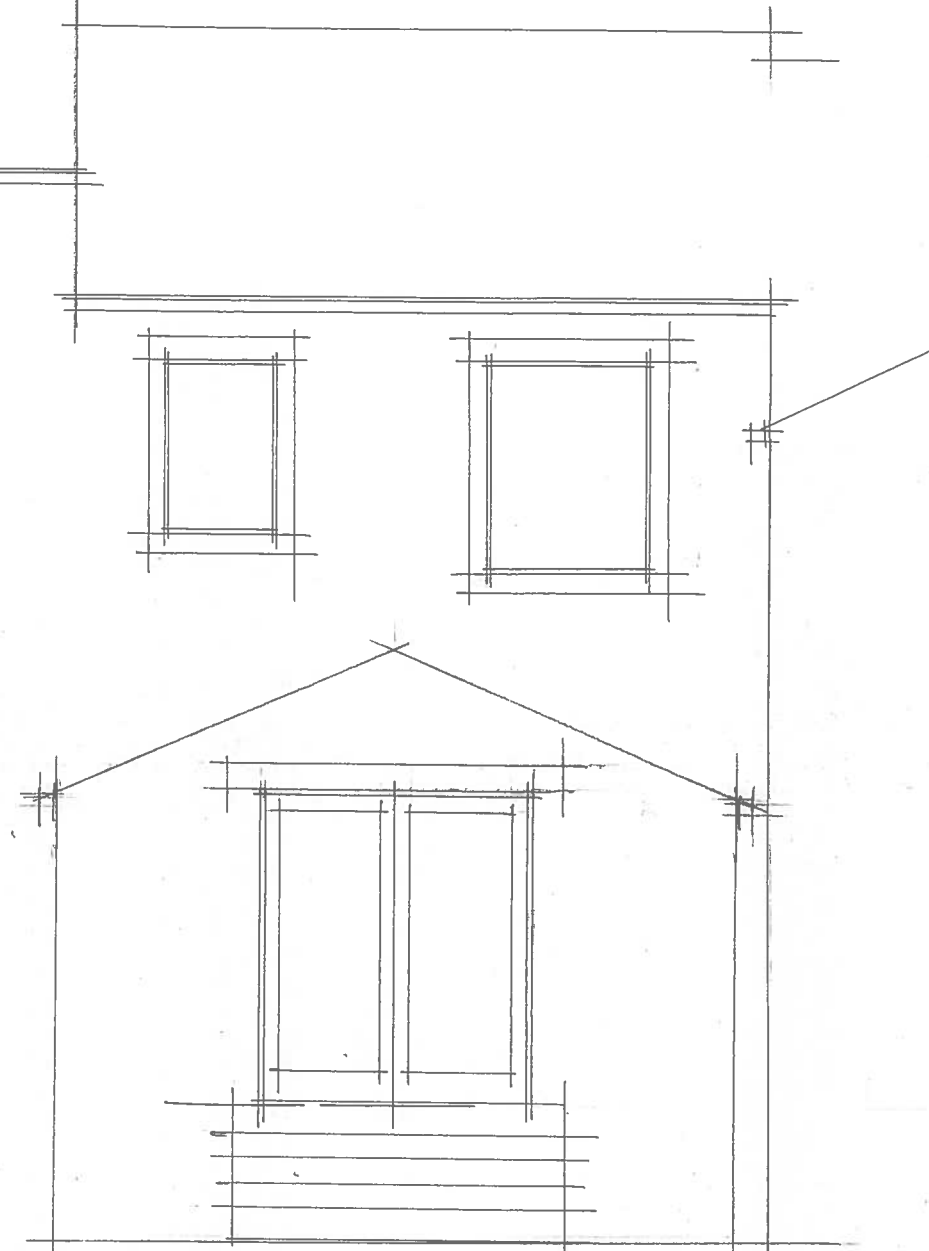

PROPOSED REAR ELEVATION

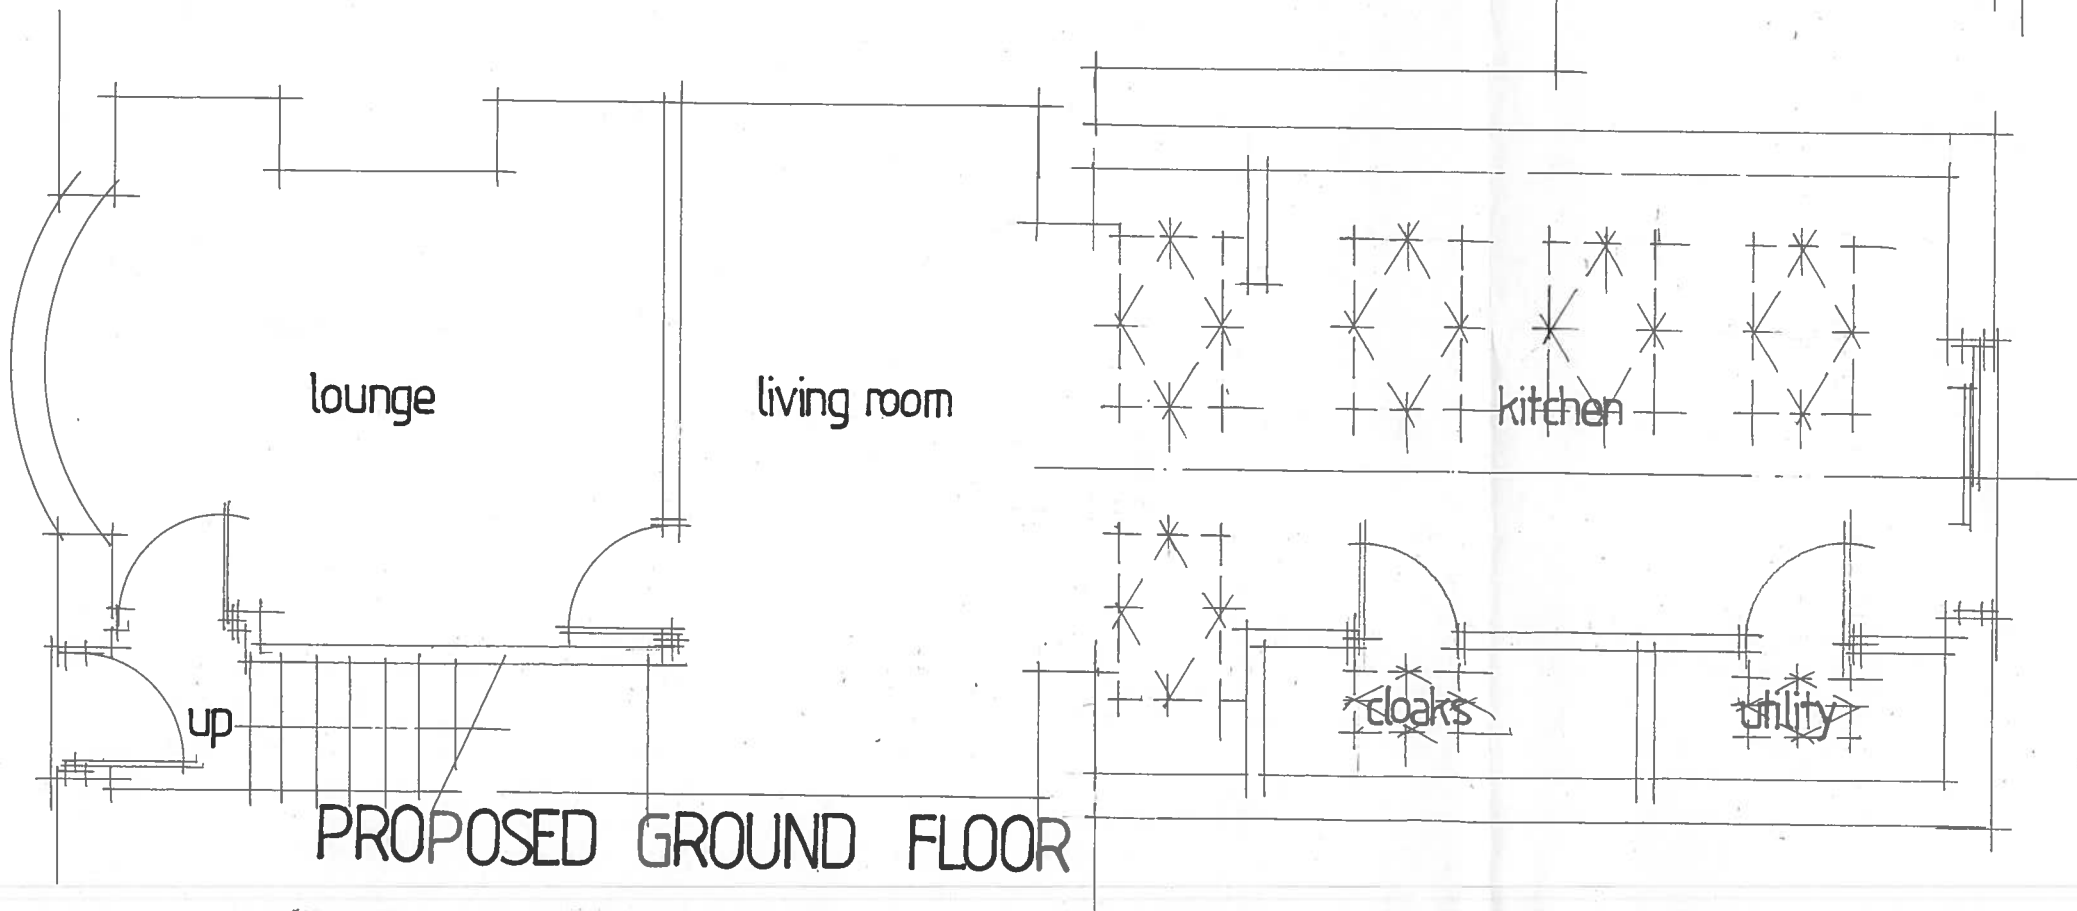

PROPOSED GROUND FLOOR

115 SPRINGDALE STREET
THORNTON LODGE
HUDDERSFIELD

DRG NO 1652·3
SCALE 1·50