


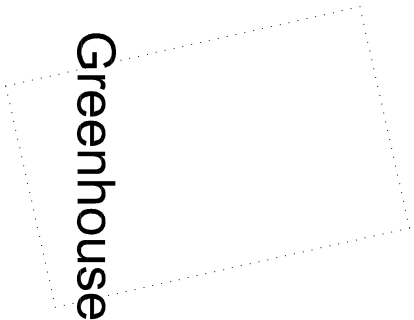

Existing Garage, Outbuilding and Greenhouse to be removed as part of proposals

Outbuilding

Garage

ARCHITECTURE | PLANNING | DESIGN

Main Form

Brow Lane

Holmfirth

HD9 2RJ

07946872499

paul@paulmatthewsarchitectural.co.uk

www.paulmatthewsarchitectural.co.uk

Company Registration Number: 09898149 – Company Registered in England and Wales

Project

Erection of Extensions & Alterations to Existing Dwelling at 57 Oldfield Road, Honley, Holmfirth, HD9 6RP


Client

Mr & Mrs S Horn

Drawing Title/Issue

Proposed Ground Floor Plan

scale	date	sheet size	dwg. no.
1:50	12/16	A2	17/301/07a

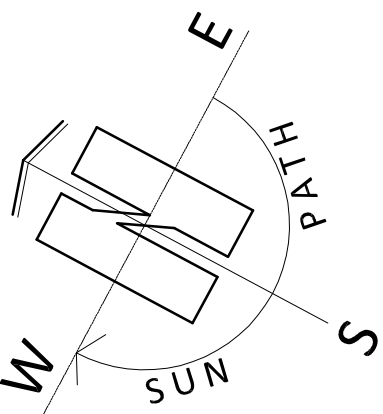


1180 x 780mm velux rooflights to proposed vaulted dining and sun lounge ceiling

10250mm. [33'-8"]

Party Wall

3000mm. [9'-10"]

Existing side wall built in location of previous single storey rear extension (ensure all sited on applicants land) previous foundation to be exposed and inspected by LABC to determine suitability for re-use.

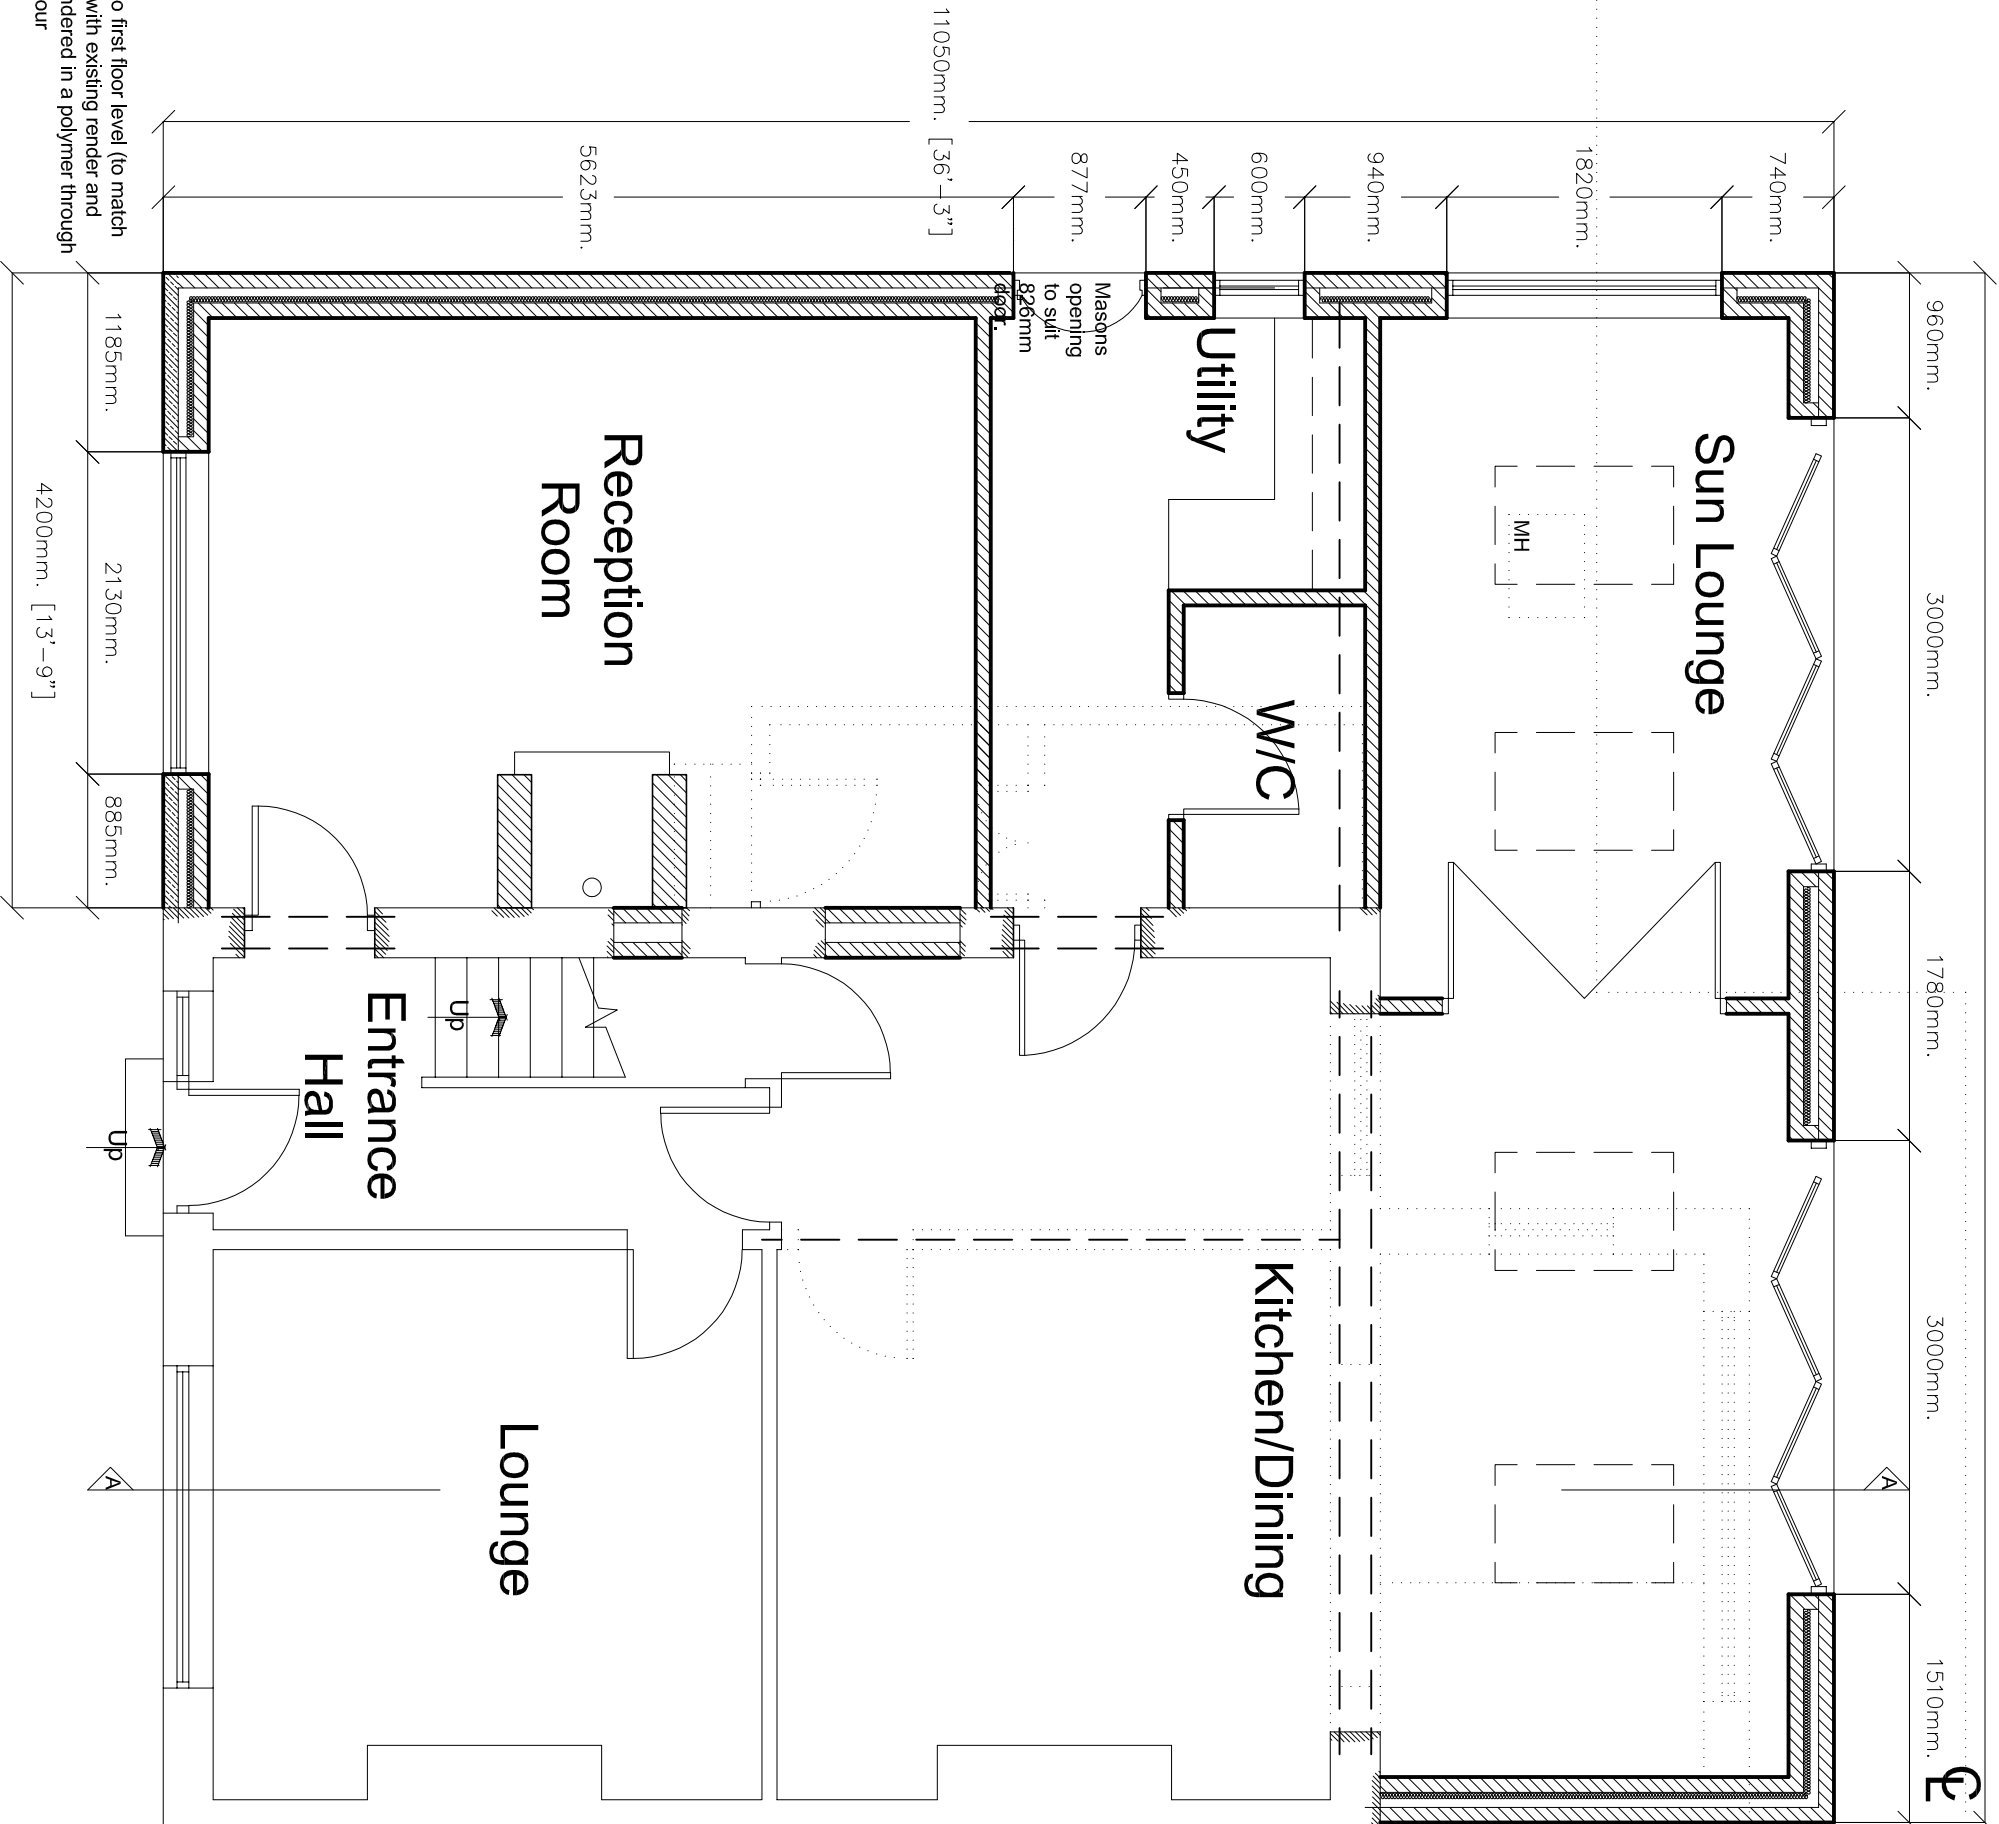

Natural stone to front elevation to first floor level (to match and line thorough with existing) with existing render and new rear and side elevations rendered in a polymer through color render, pale grey/beige colour

PROPOSED GROUND FLOOR

1:50

0.5m 1m 2m 3m 4m 5m 6m 7m