



South East Elevation

North East Elevation

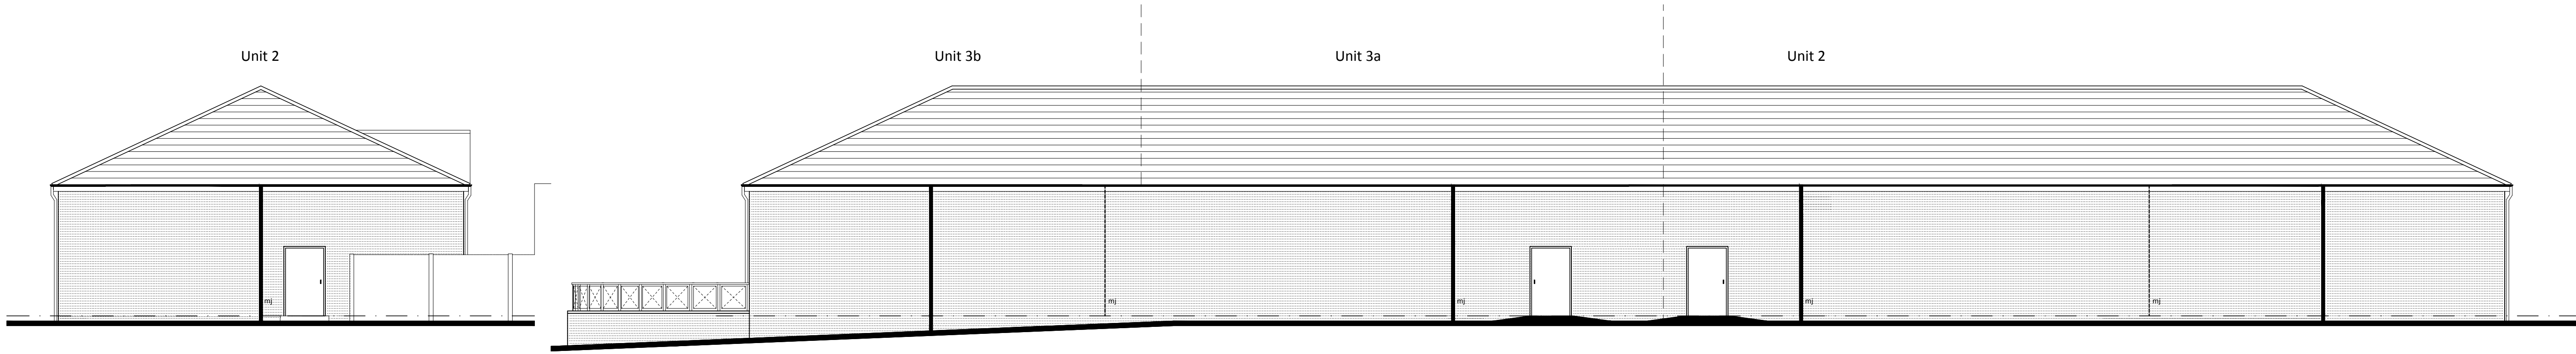

South West Elevation

North West Elevation

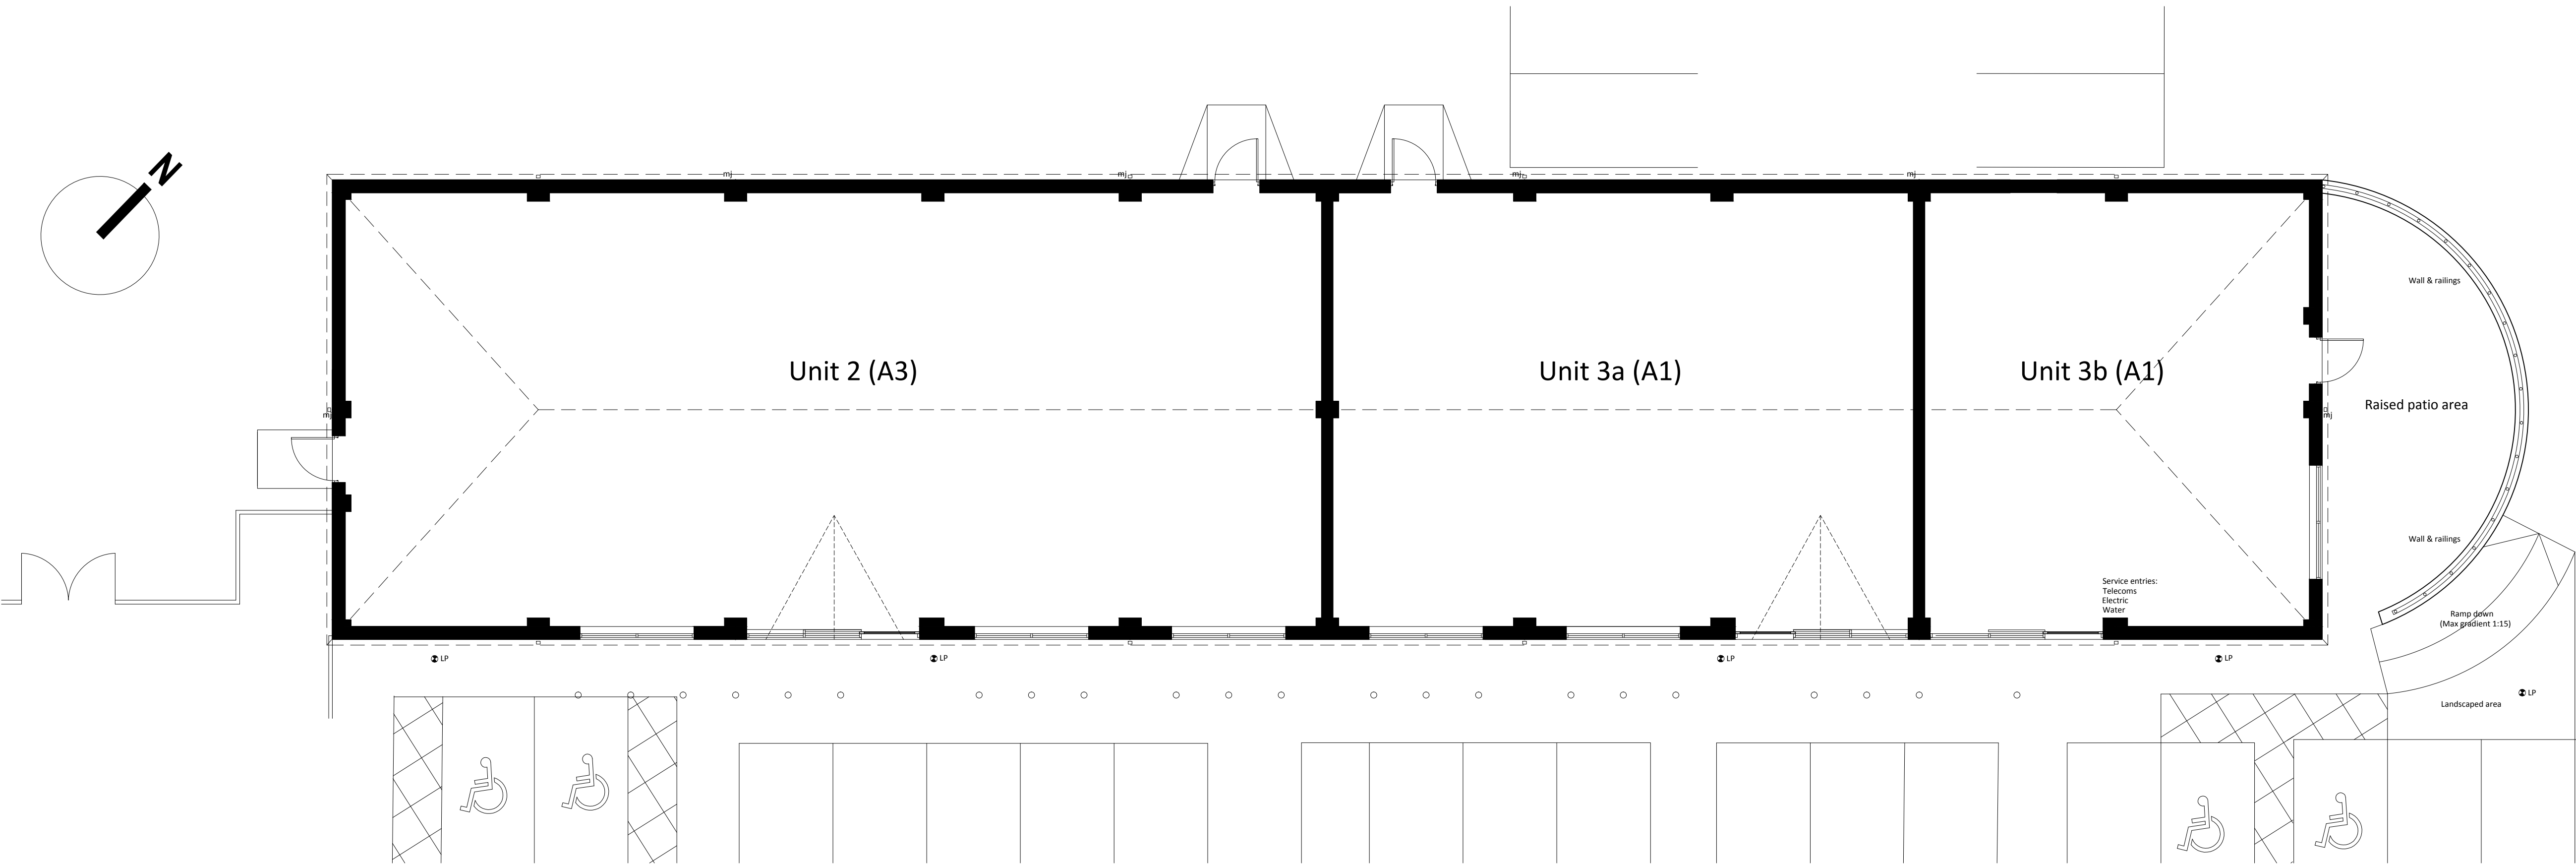

Internal Floor Areas	
Unit 2	300m ² / 3,229ft ²
Unit 3a	178.4m ² / 1,920ft ²
Unit 3b	118.5m ² / 1,275ft ²

Revisions:		Date	By
No.	Comment		
A	Revisions to Unit 3b	02-17	MW(J)
B	Additional detail added to Unit 3b elevations	03-17	MW(J)

Drawing Status:

☐ Preliminary ☒ Planning Permission ☐ Building Regulation ☐ Tender ☐ Construction

MWA Martin Walsh Architectural
architecture ■ planning ■ engineering
Firth Buildings, 99-103 Leeds Road, Dewsbury, WF12 7BU
e info@martinwalsh.co.uk w www.martinwalsh.co.uk

Job Title
Proposed Mixed Use Development (Phase 2) at Fountain Court,
Huddersfield Road, Robbottown, Liversedge WF15 7QQ

Drawing Title
Proposed Plans and Elevations (Units 2, 3a and 3b)

Client
Wharfedale Properties Limited

Drawn	Checked	Date	Scale	Sheet Size	Drawing No.	Rev.
MW(J)		11/16	1:100	A1	10/K16/5991/05b	

Copyright © 2015 Martin Walsh Architectural. All Rights Reserved.
Martin Walsh Architectural is the trading name of Martin Walsh Architectural Limited. Registered in England Number 480048