



The drawing is the copyright of Square One Architecture and must not be reproduced without their written consent. All rights reserved
 Contractors must verify all relevant dimensions on site before commencing work / prefabricated work / purchasing shop drawings.
 In all cases figured dimensions shall be taken in preference to scaled dimensions. Square One Architecture to be notified of any discrepancies.


Revisions	Date	No.
Details added for planning	07 FEB 16	A

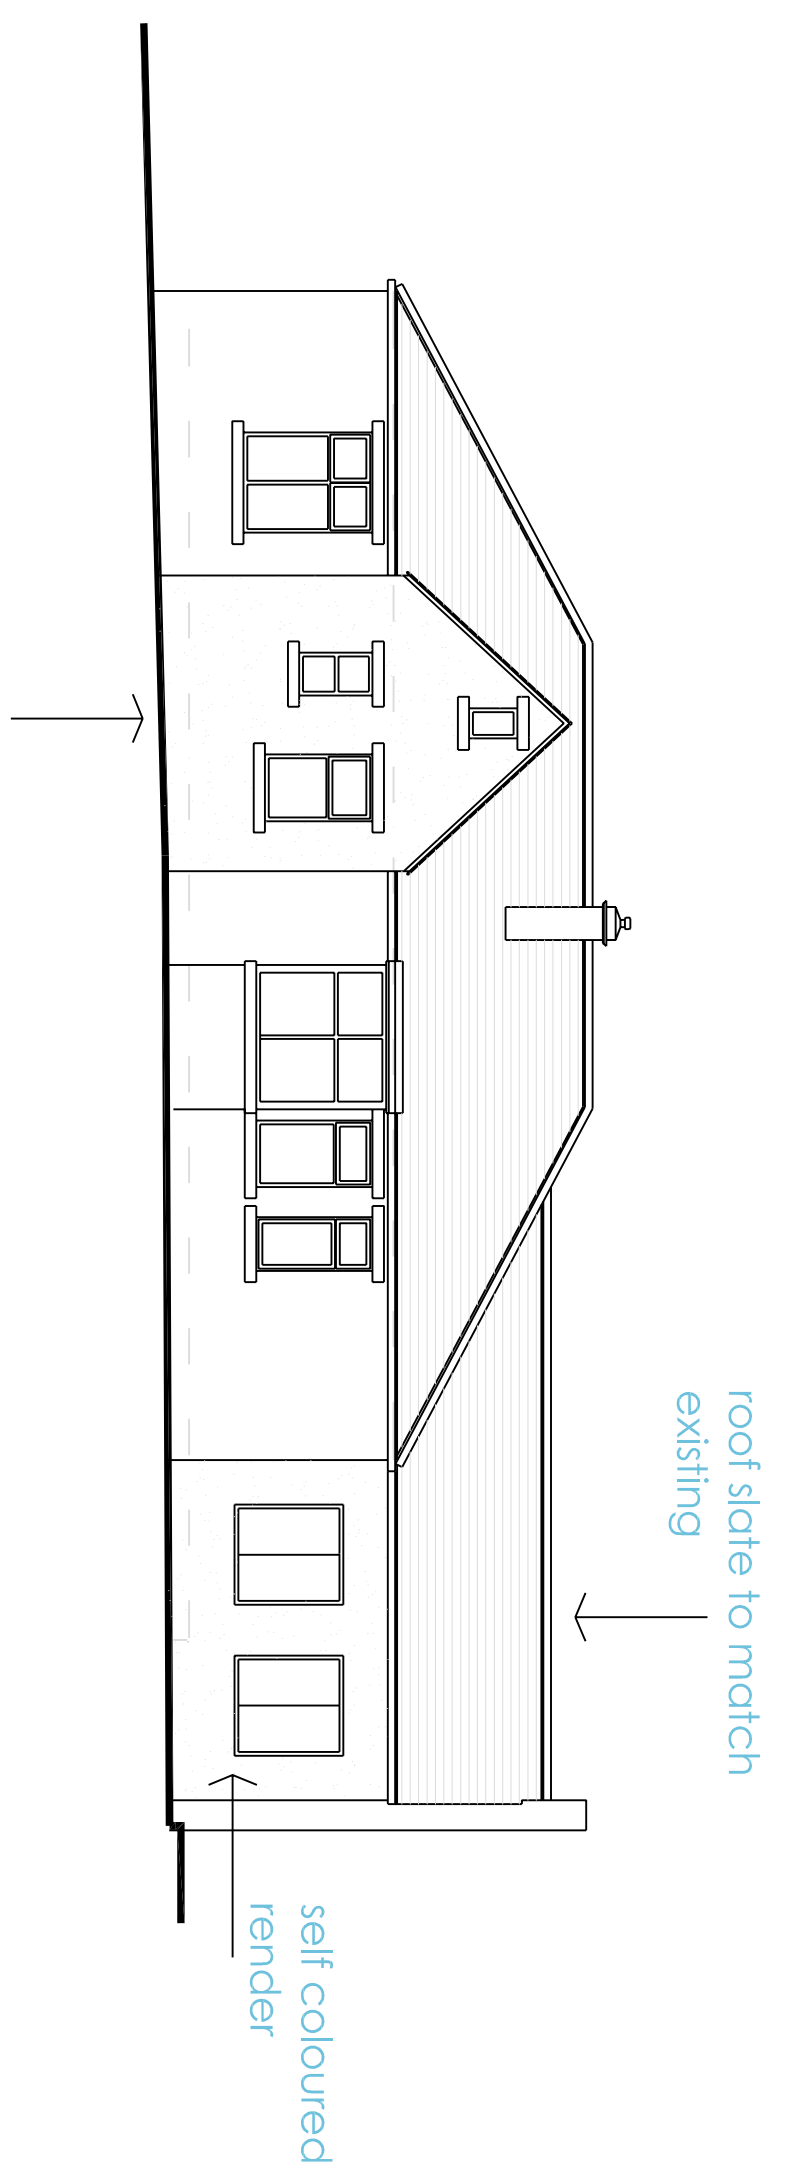


NORTH ELEVATION

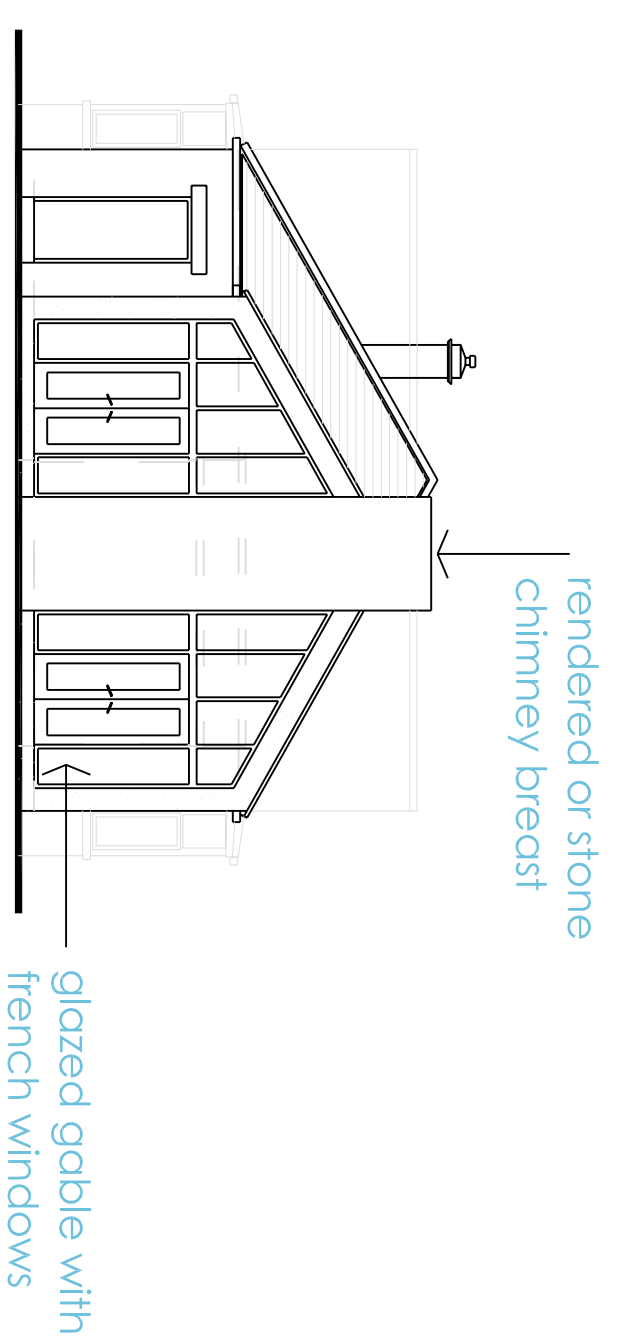


WEST ELEVATION

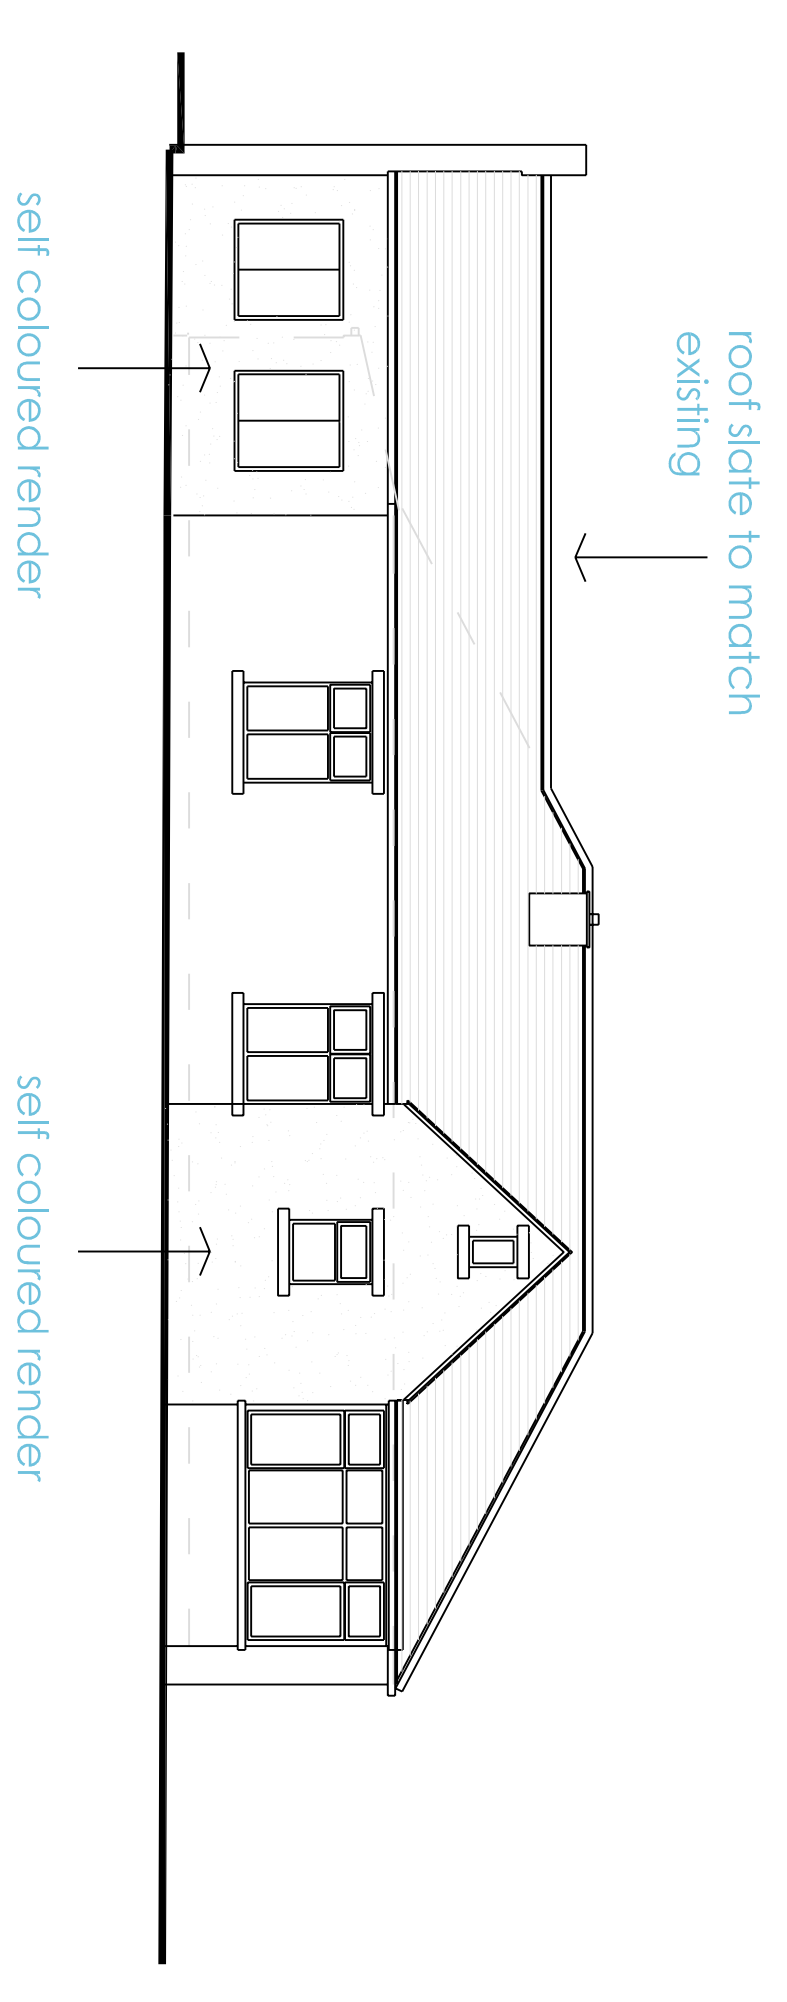



SOUTH ELEVATION

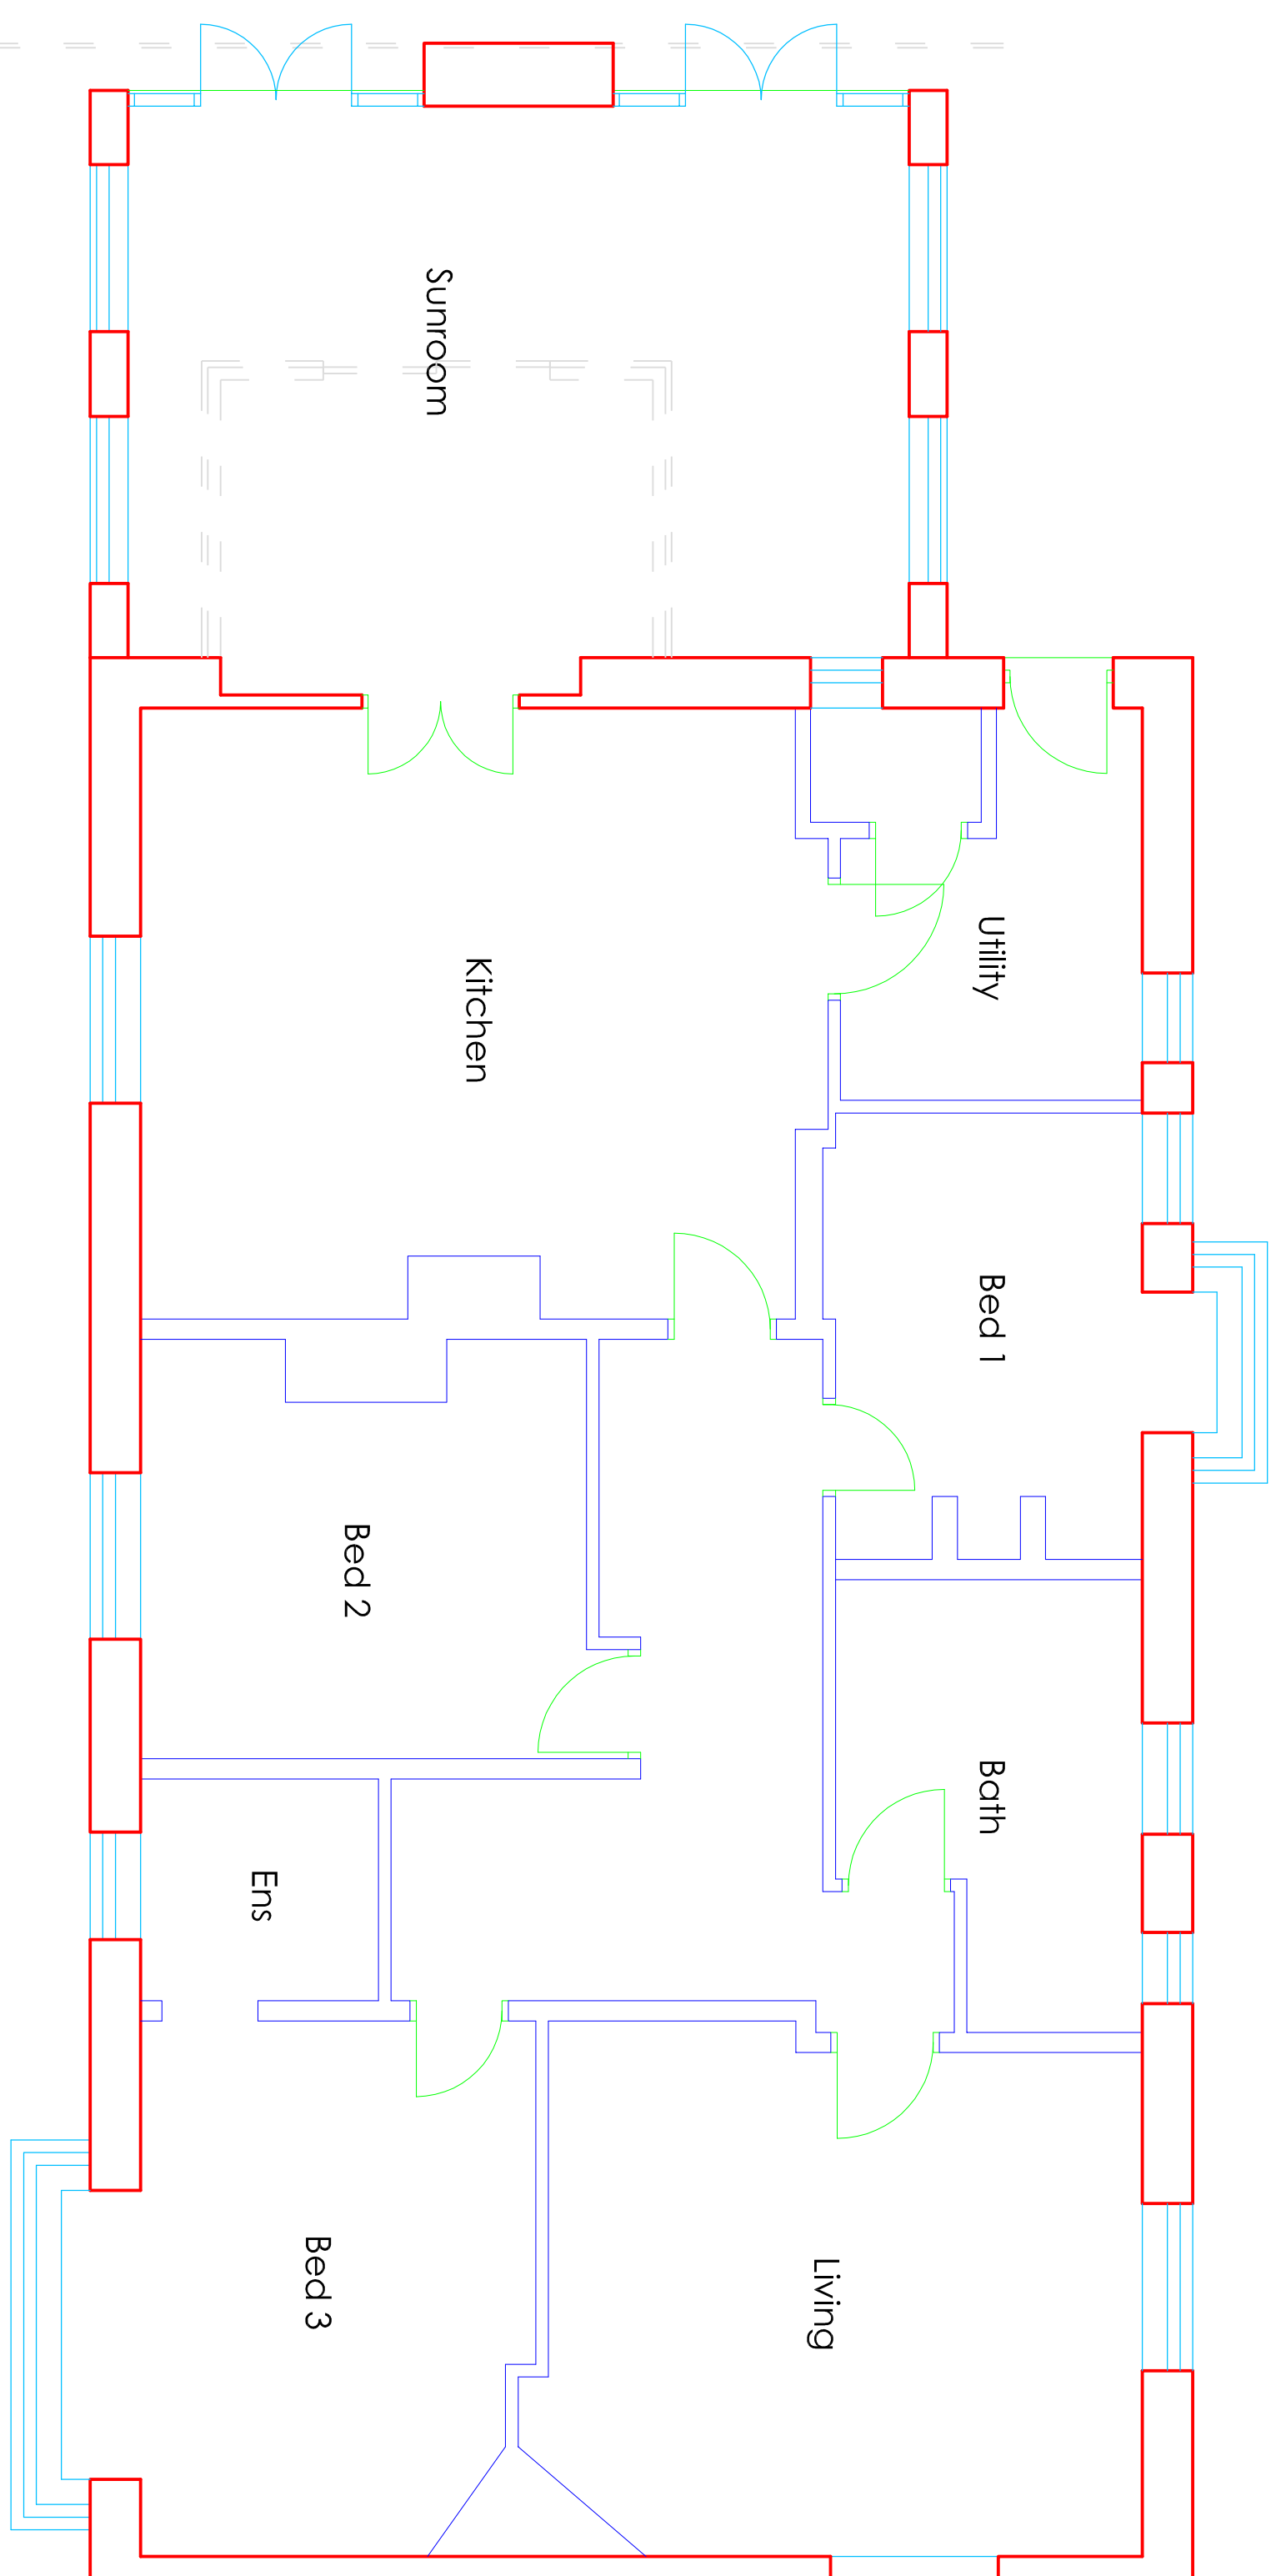

GROUND FLOOR PLAN

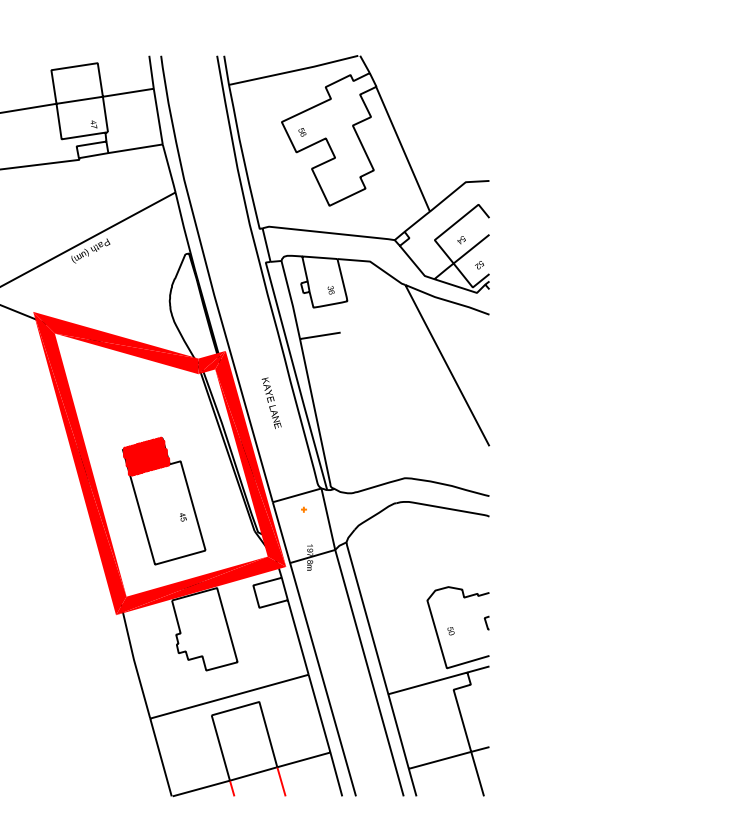

LOCATION PLAN 1:1250

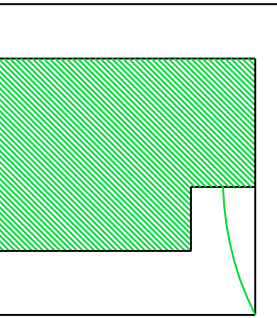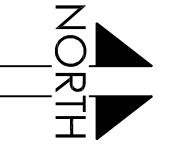

Square One Architecture
 Architecture | Designers | Project Management
 7 Hoyle Ing, Uthwistle, Huddersfield, HD7 5RX
 Tel: (01484) 843346
 Email: square1architecture@outlook.com
 Web: squareonearchitecture.co.uk

Client: Mr M Bulmer
 Drawing Title: **PROPOSED PLANS & ELEVATIONS**
 Issue: Design

This drawing is copyright

Job No.	Sheet No.	Revisions:
B17029	02	A
Scale:	Sheet Size:	Date:
1:50, 1:100	A1	02 FEB 16
Drawn:	PDL	

Project: **PROPOSED SINGLE STOREY SUNROOM EXTENSION REPLACING CONSERVATORY TO 45 KAYE LANE, ALMONDBURY, HUDDERSFIELD**