




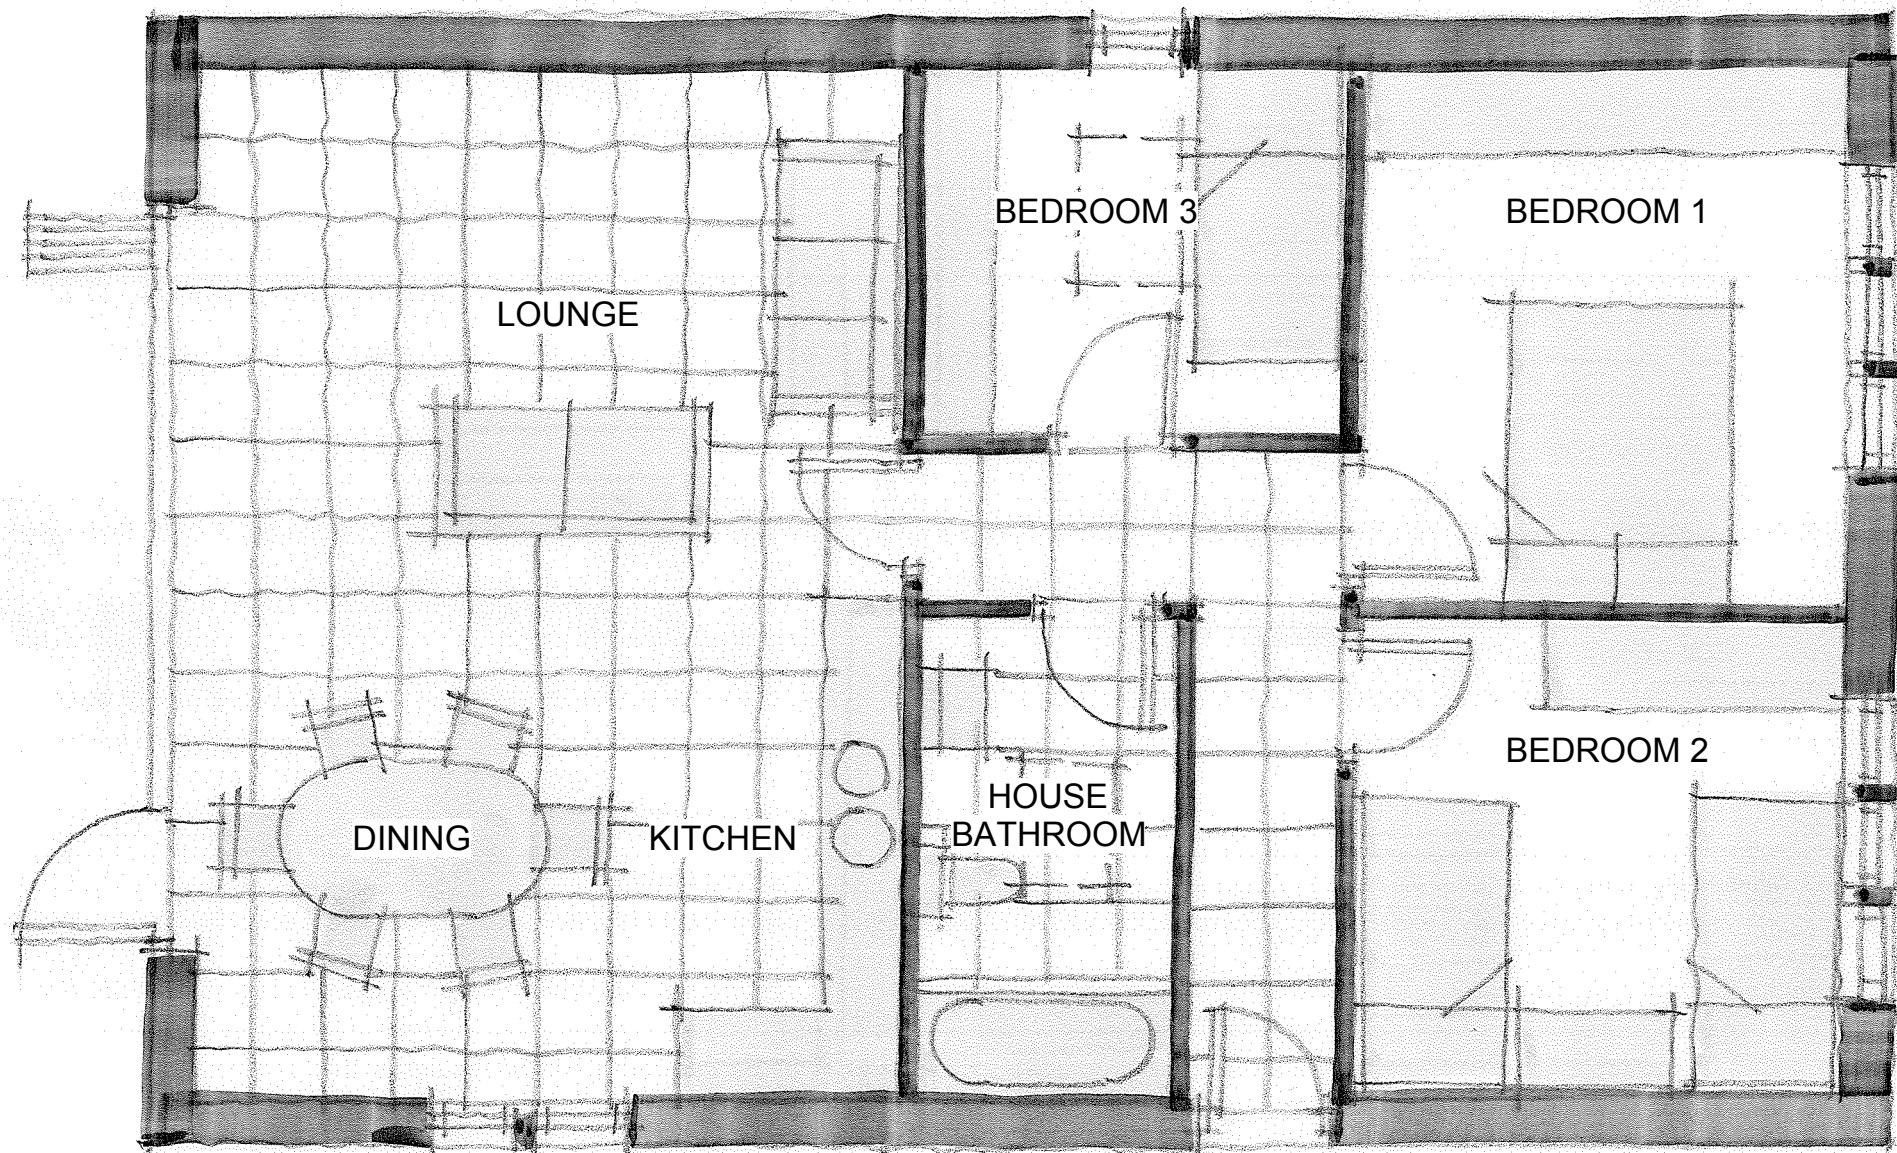


GROUND FLOOR PLAN - 1:50
PROPOSED

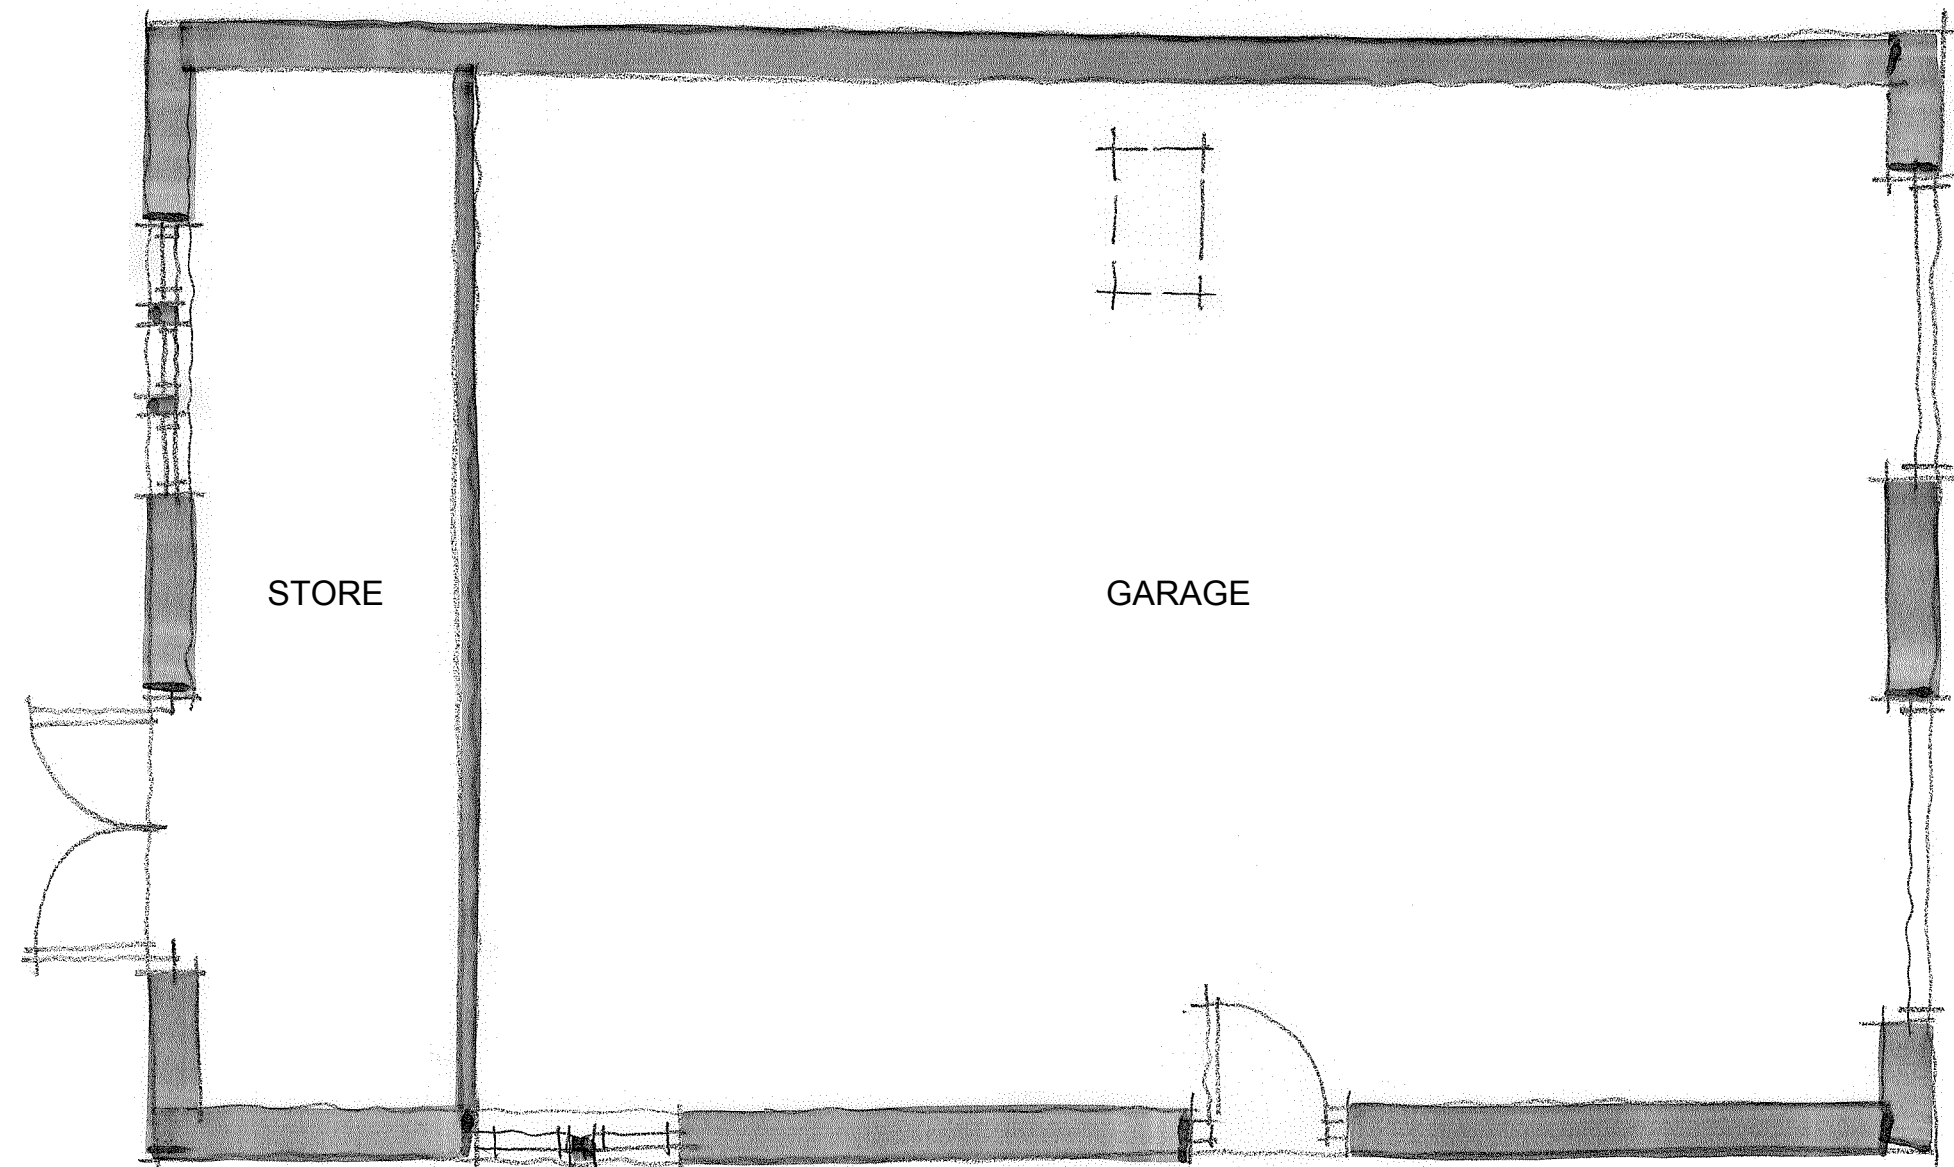


GROUND FLOOR PLAN - 1:50
EXISTING

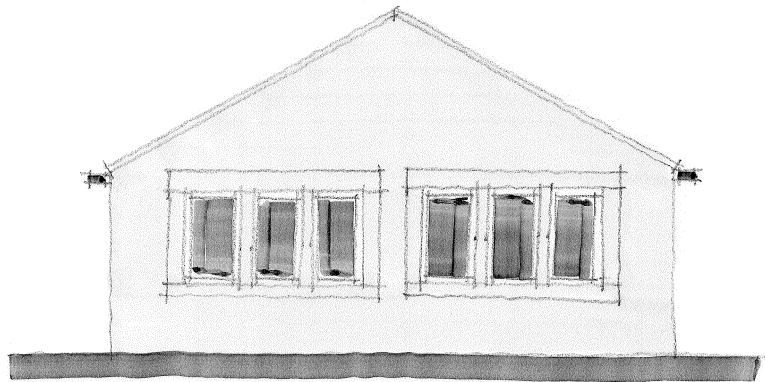


EAST ELEVATION - 1:100
PROPOSED

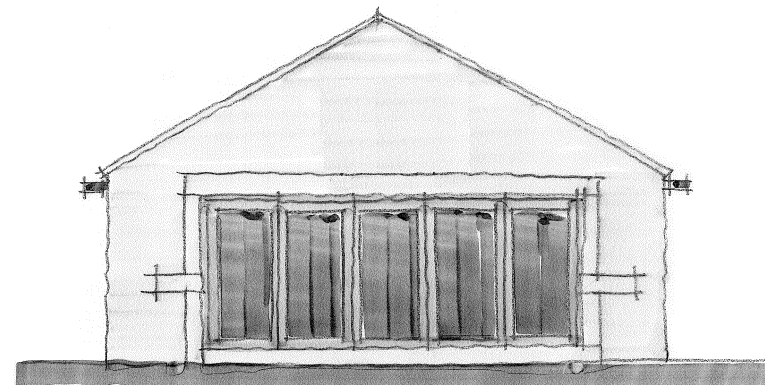

WEST ELEVATION - 1:100
PROPOSED

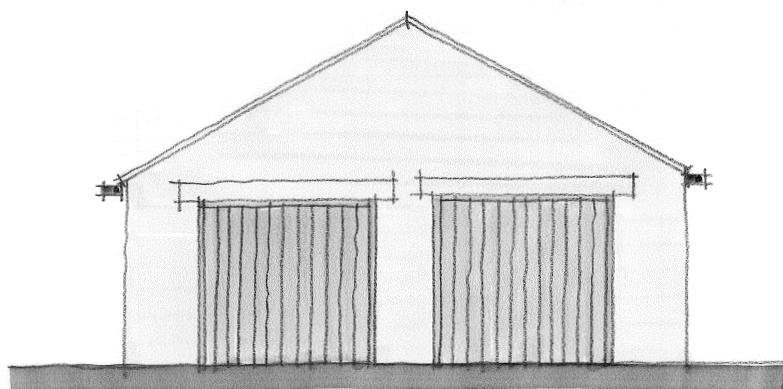

EAST ELEVATION - 1:100
EXISTING

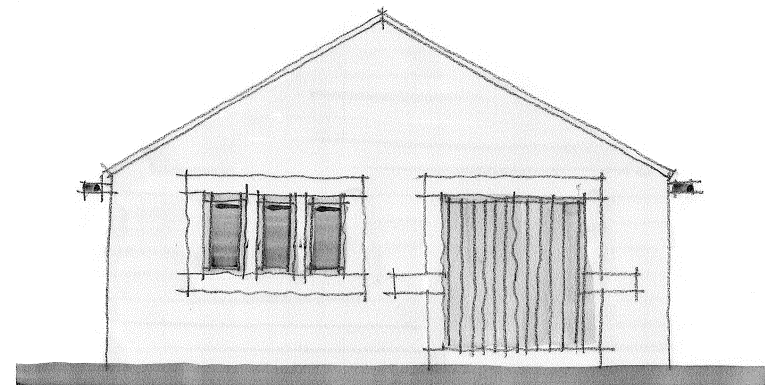

WEST ELEVATION - 1:100
EXISTING


MATERIALS KEY

ROOF:
RECONSTRUCTED STONE SLATE


WALLS:
NATURAL COURSED WALLING STONE
WITH ASHLAR DRESSINGS

JOINERY:
HIGH PERFORMANCE UPVC WINDOWS & DOORS
COLOUR TO BE CONFIRMED


RAINWATER GOODS:
UPVC RAINWATER GOODS
COLOUR TO BE CONFIRMED

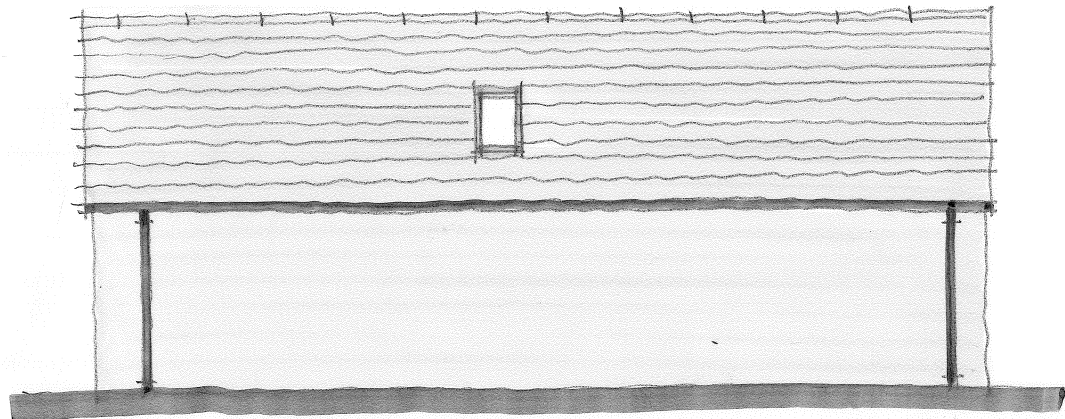


NORTH ELEVATION - 1:100
PROPOSED

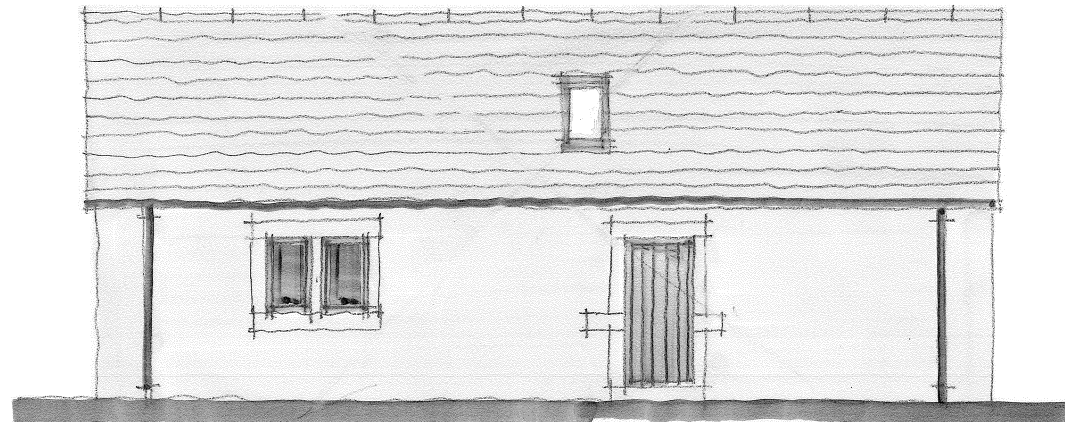

SOUTH ELEVATION - 1:100
PROPOSED

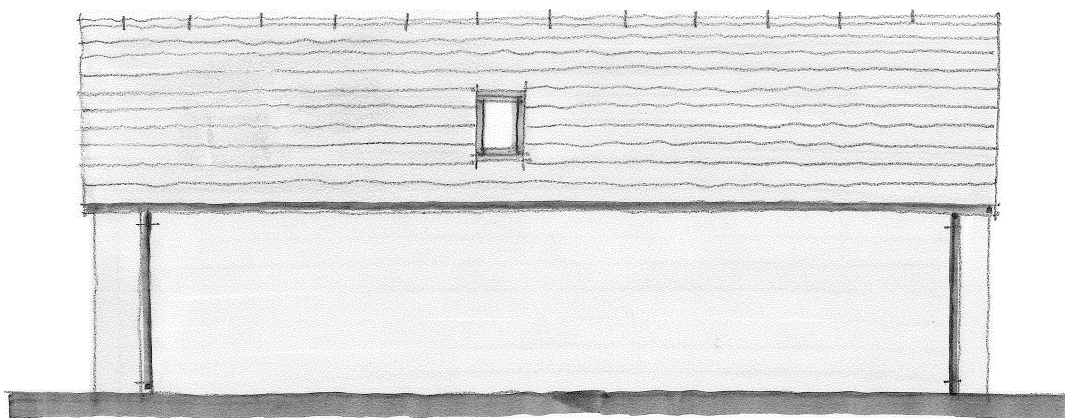

NORTH ELEVATION - 1:100
EXISTING

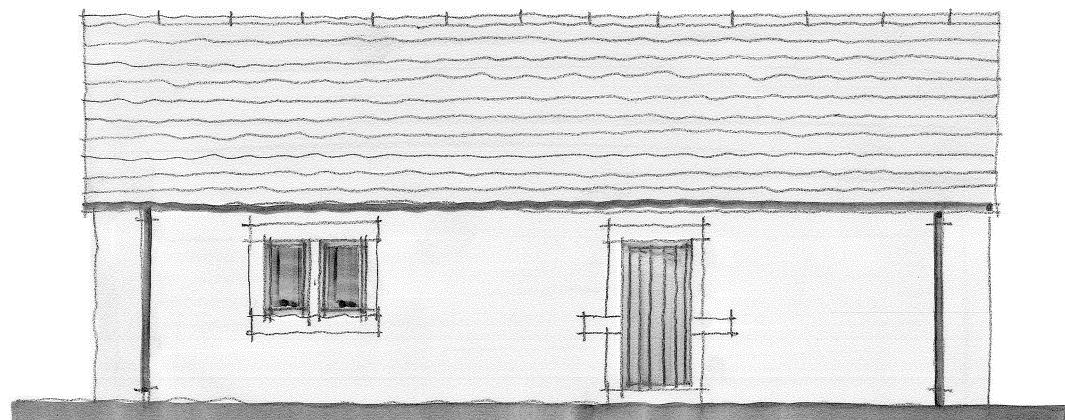

SOUTH ELEVATION
EXISTING - 1:100



CLIENT
MR & MRS M FAIRBROTHER

PROJECT
3 SHELLEY WOODHOUSE LANE, SHELLEY

DRAWING TITLE
GENERAL ARRANGEMENT DRAWING

JOB NO	DRG NO	REV	SCALE @ A2	DATE
3878	102	A	AS	10 02 17

This drawing is the property and copyright of WHP Residential Ltd, Shepley, Huddersfield
tel. 01484 602377, fax. 01484 602723, email enquiries@waltonhonsfall.co.uk
and must not be amended or reproduced without written consent.
Do not scale. Use only figured dimensions, and report any anomalies.