




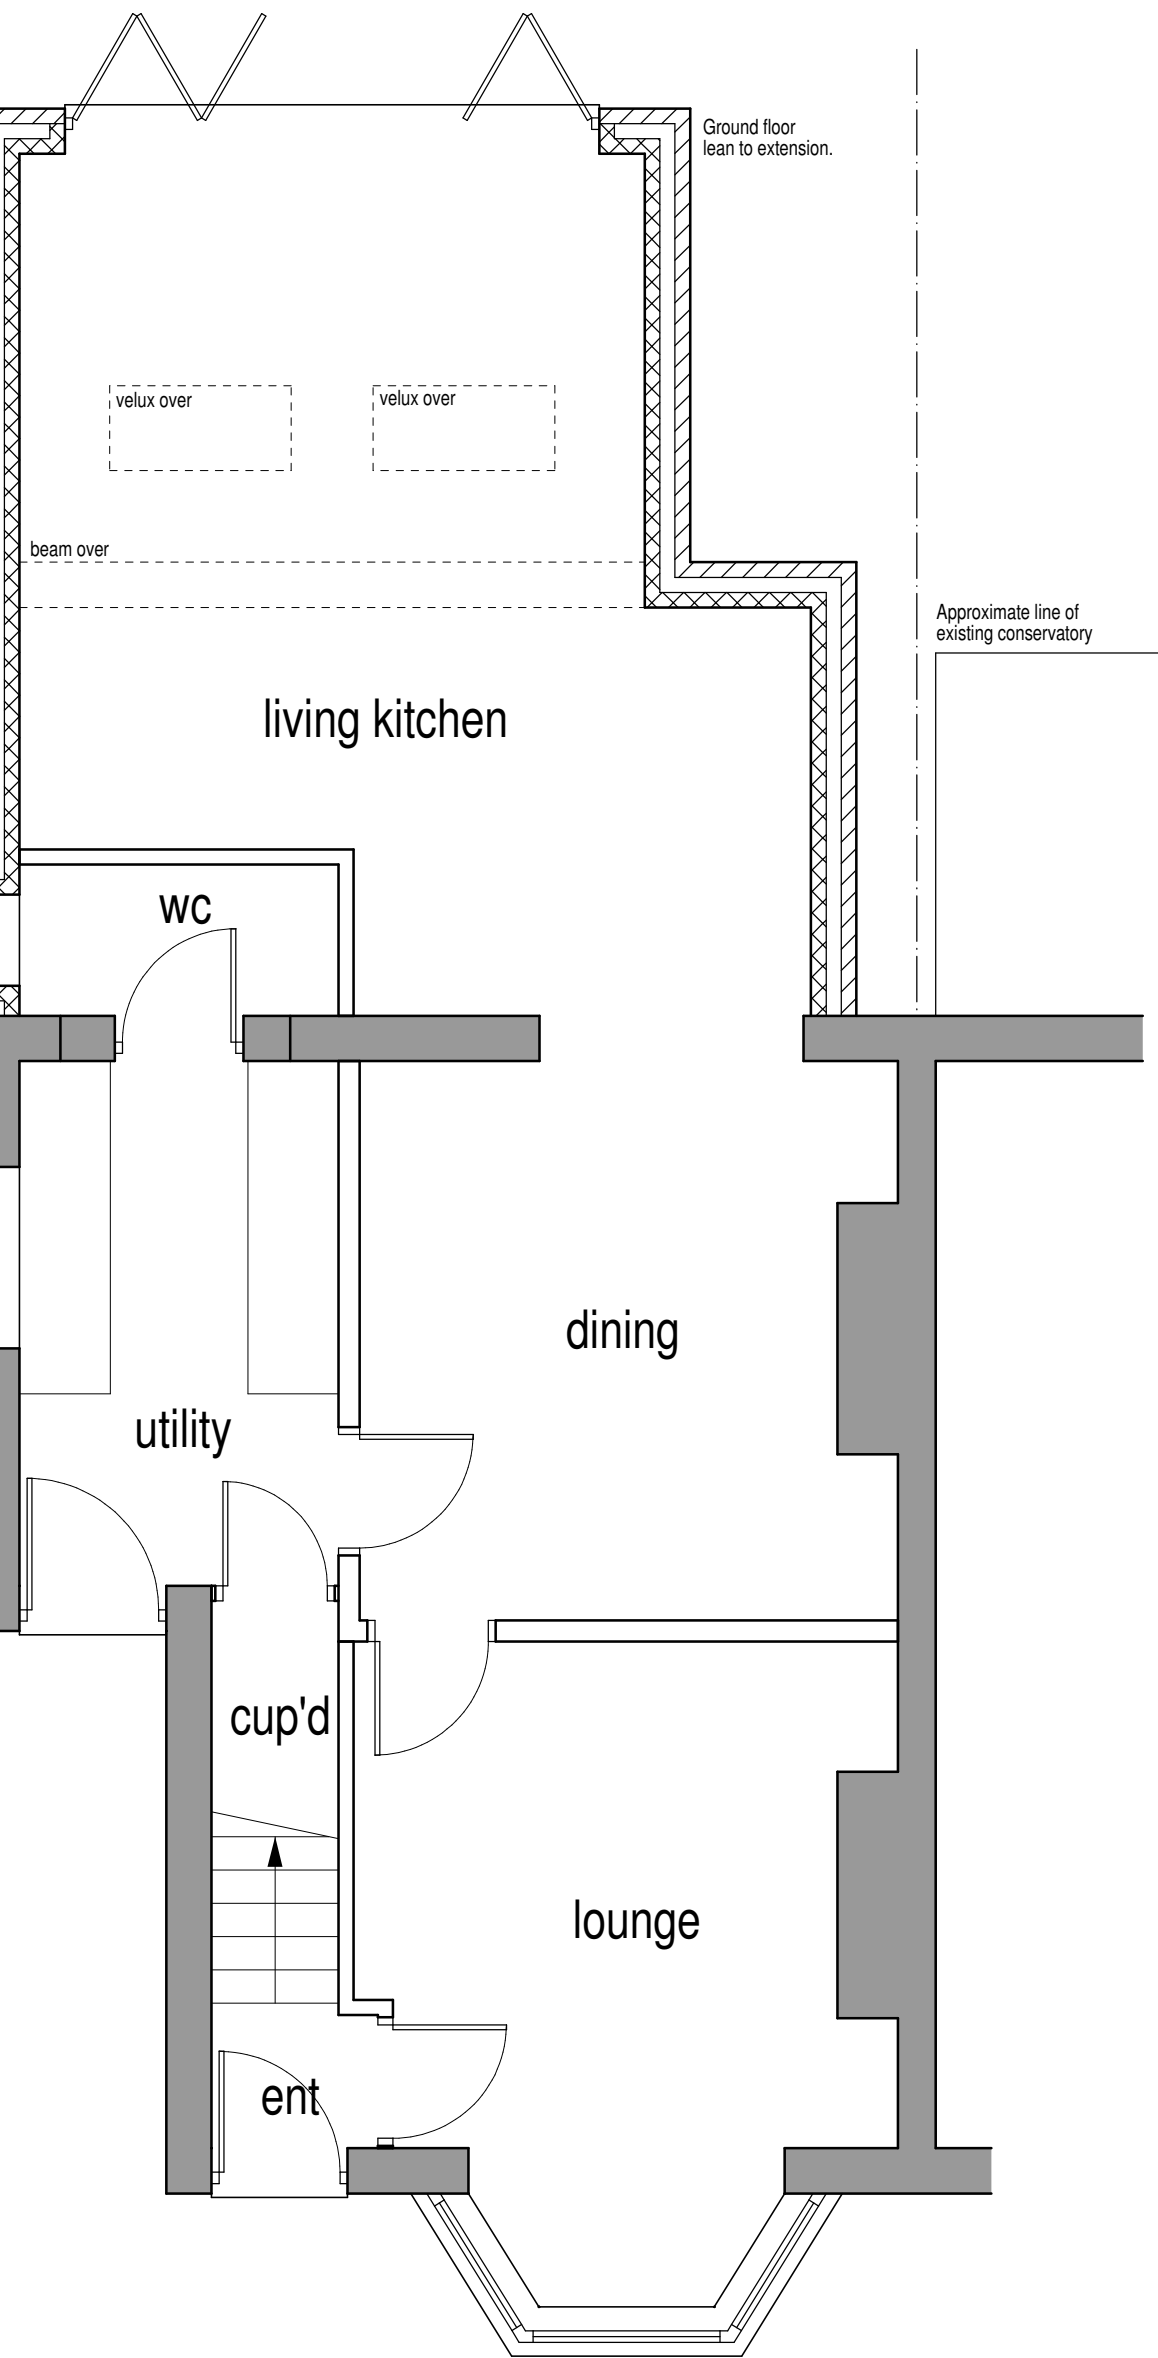

Proposed ground floor layout (1:50)

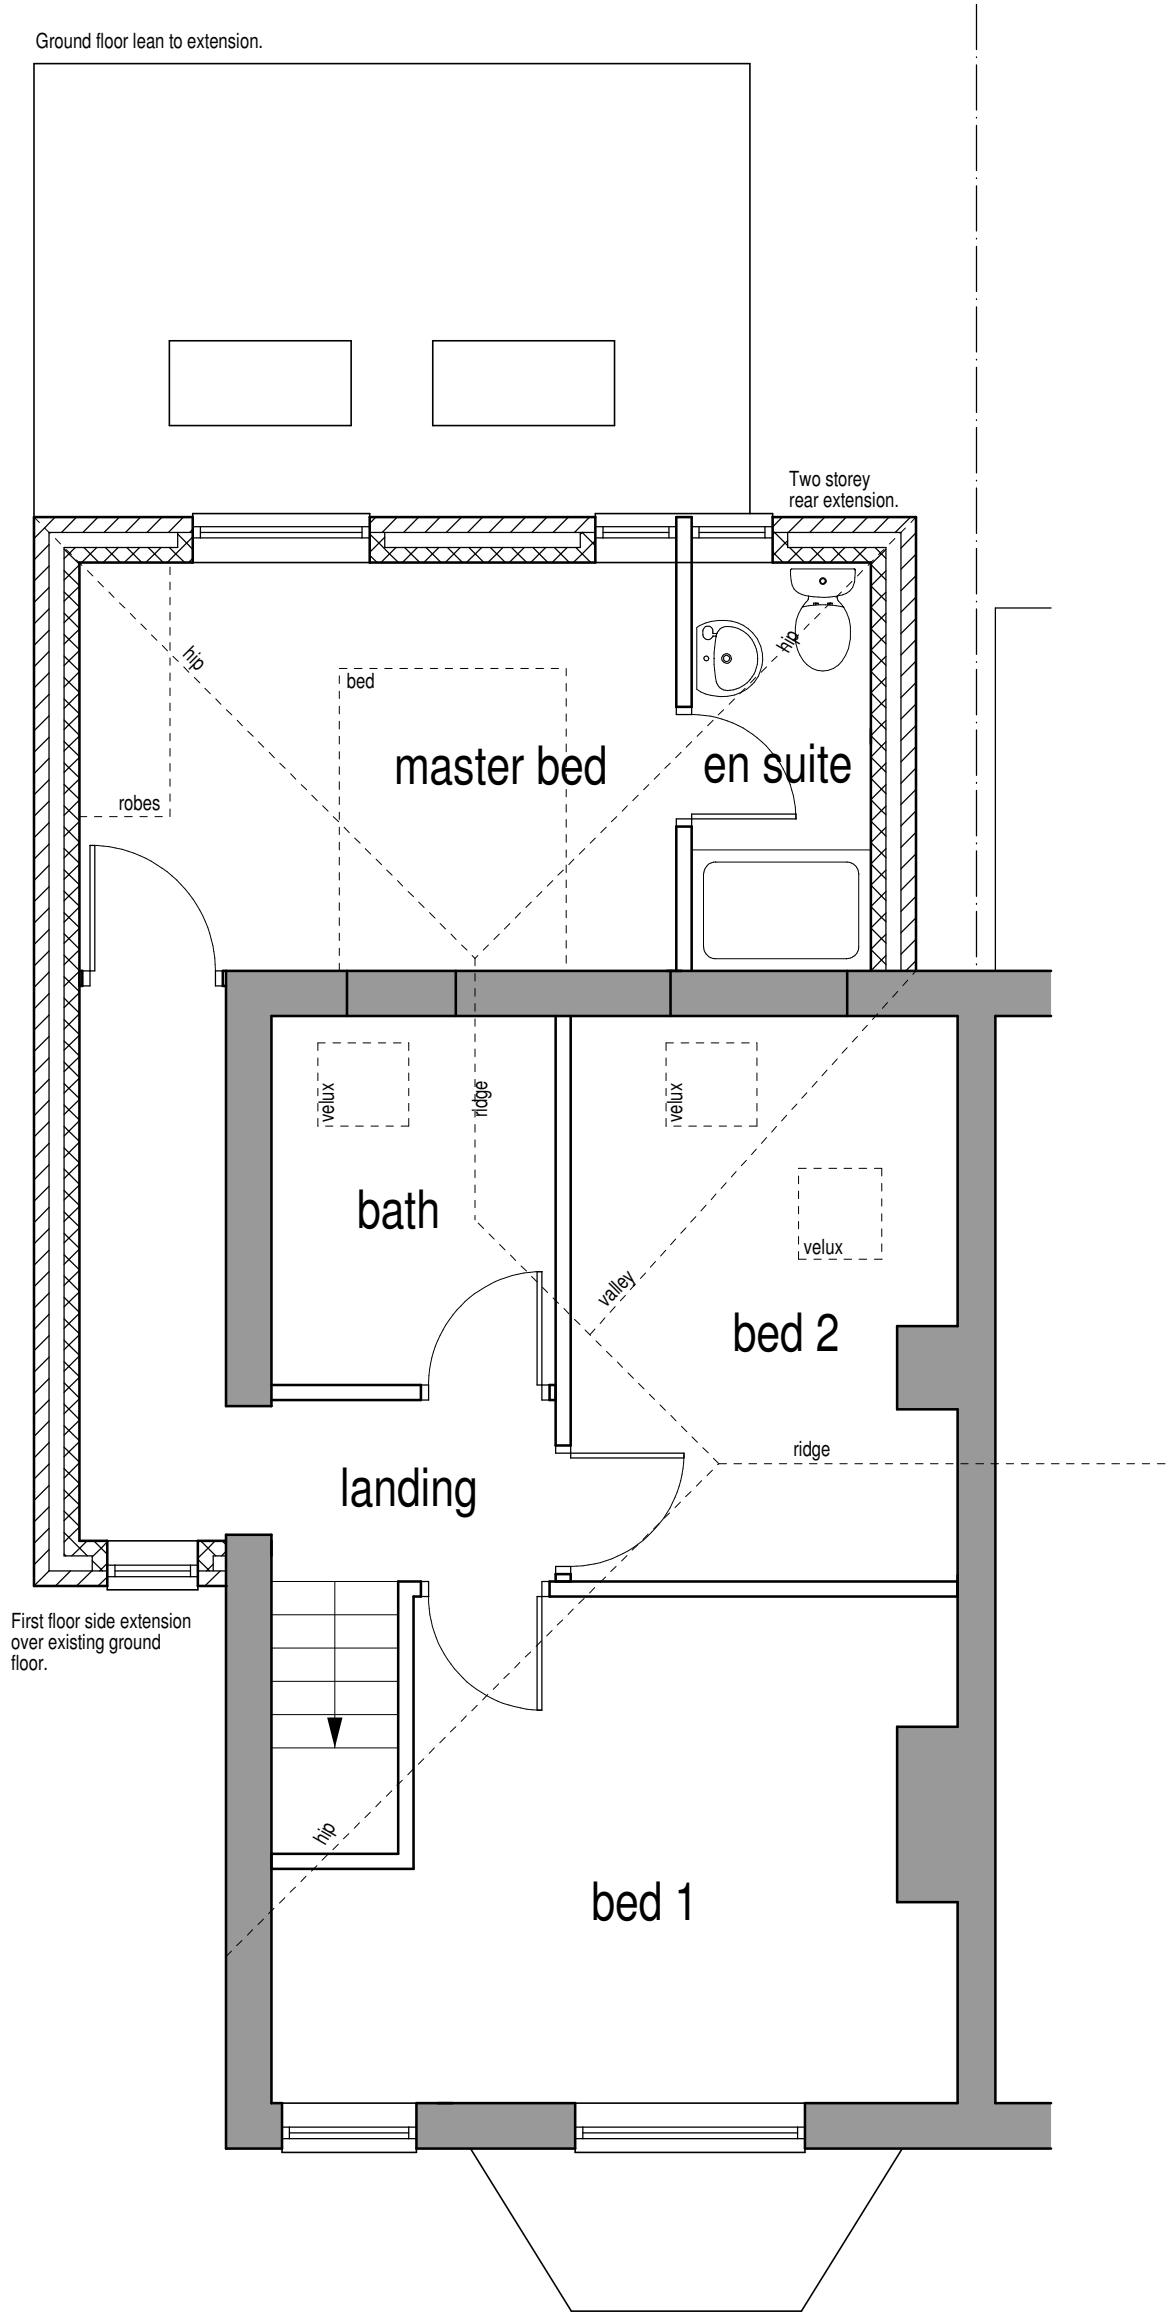


Proposed first floor layout (1:50)

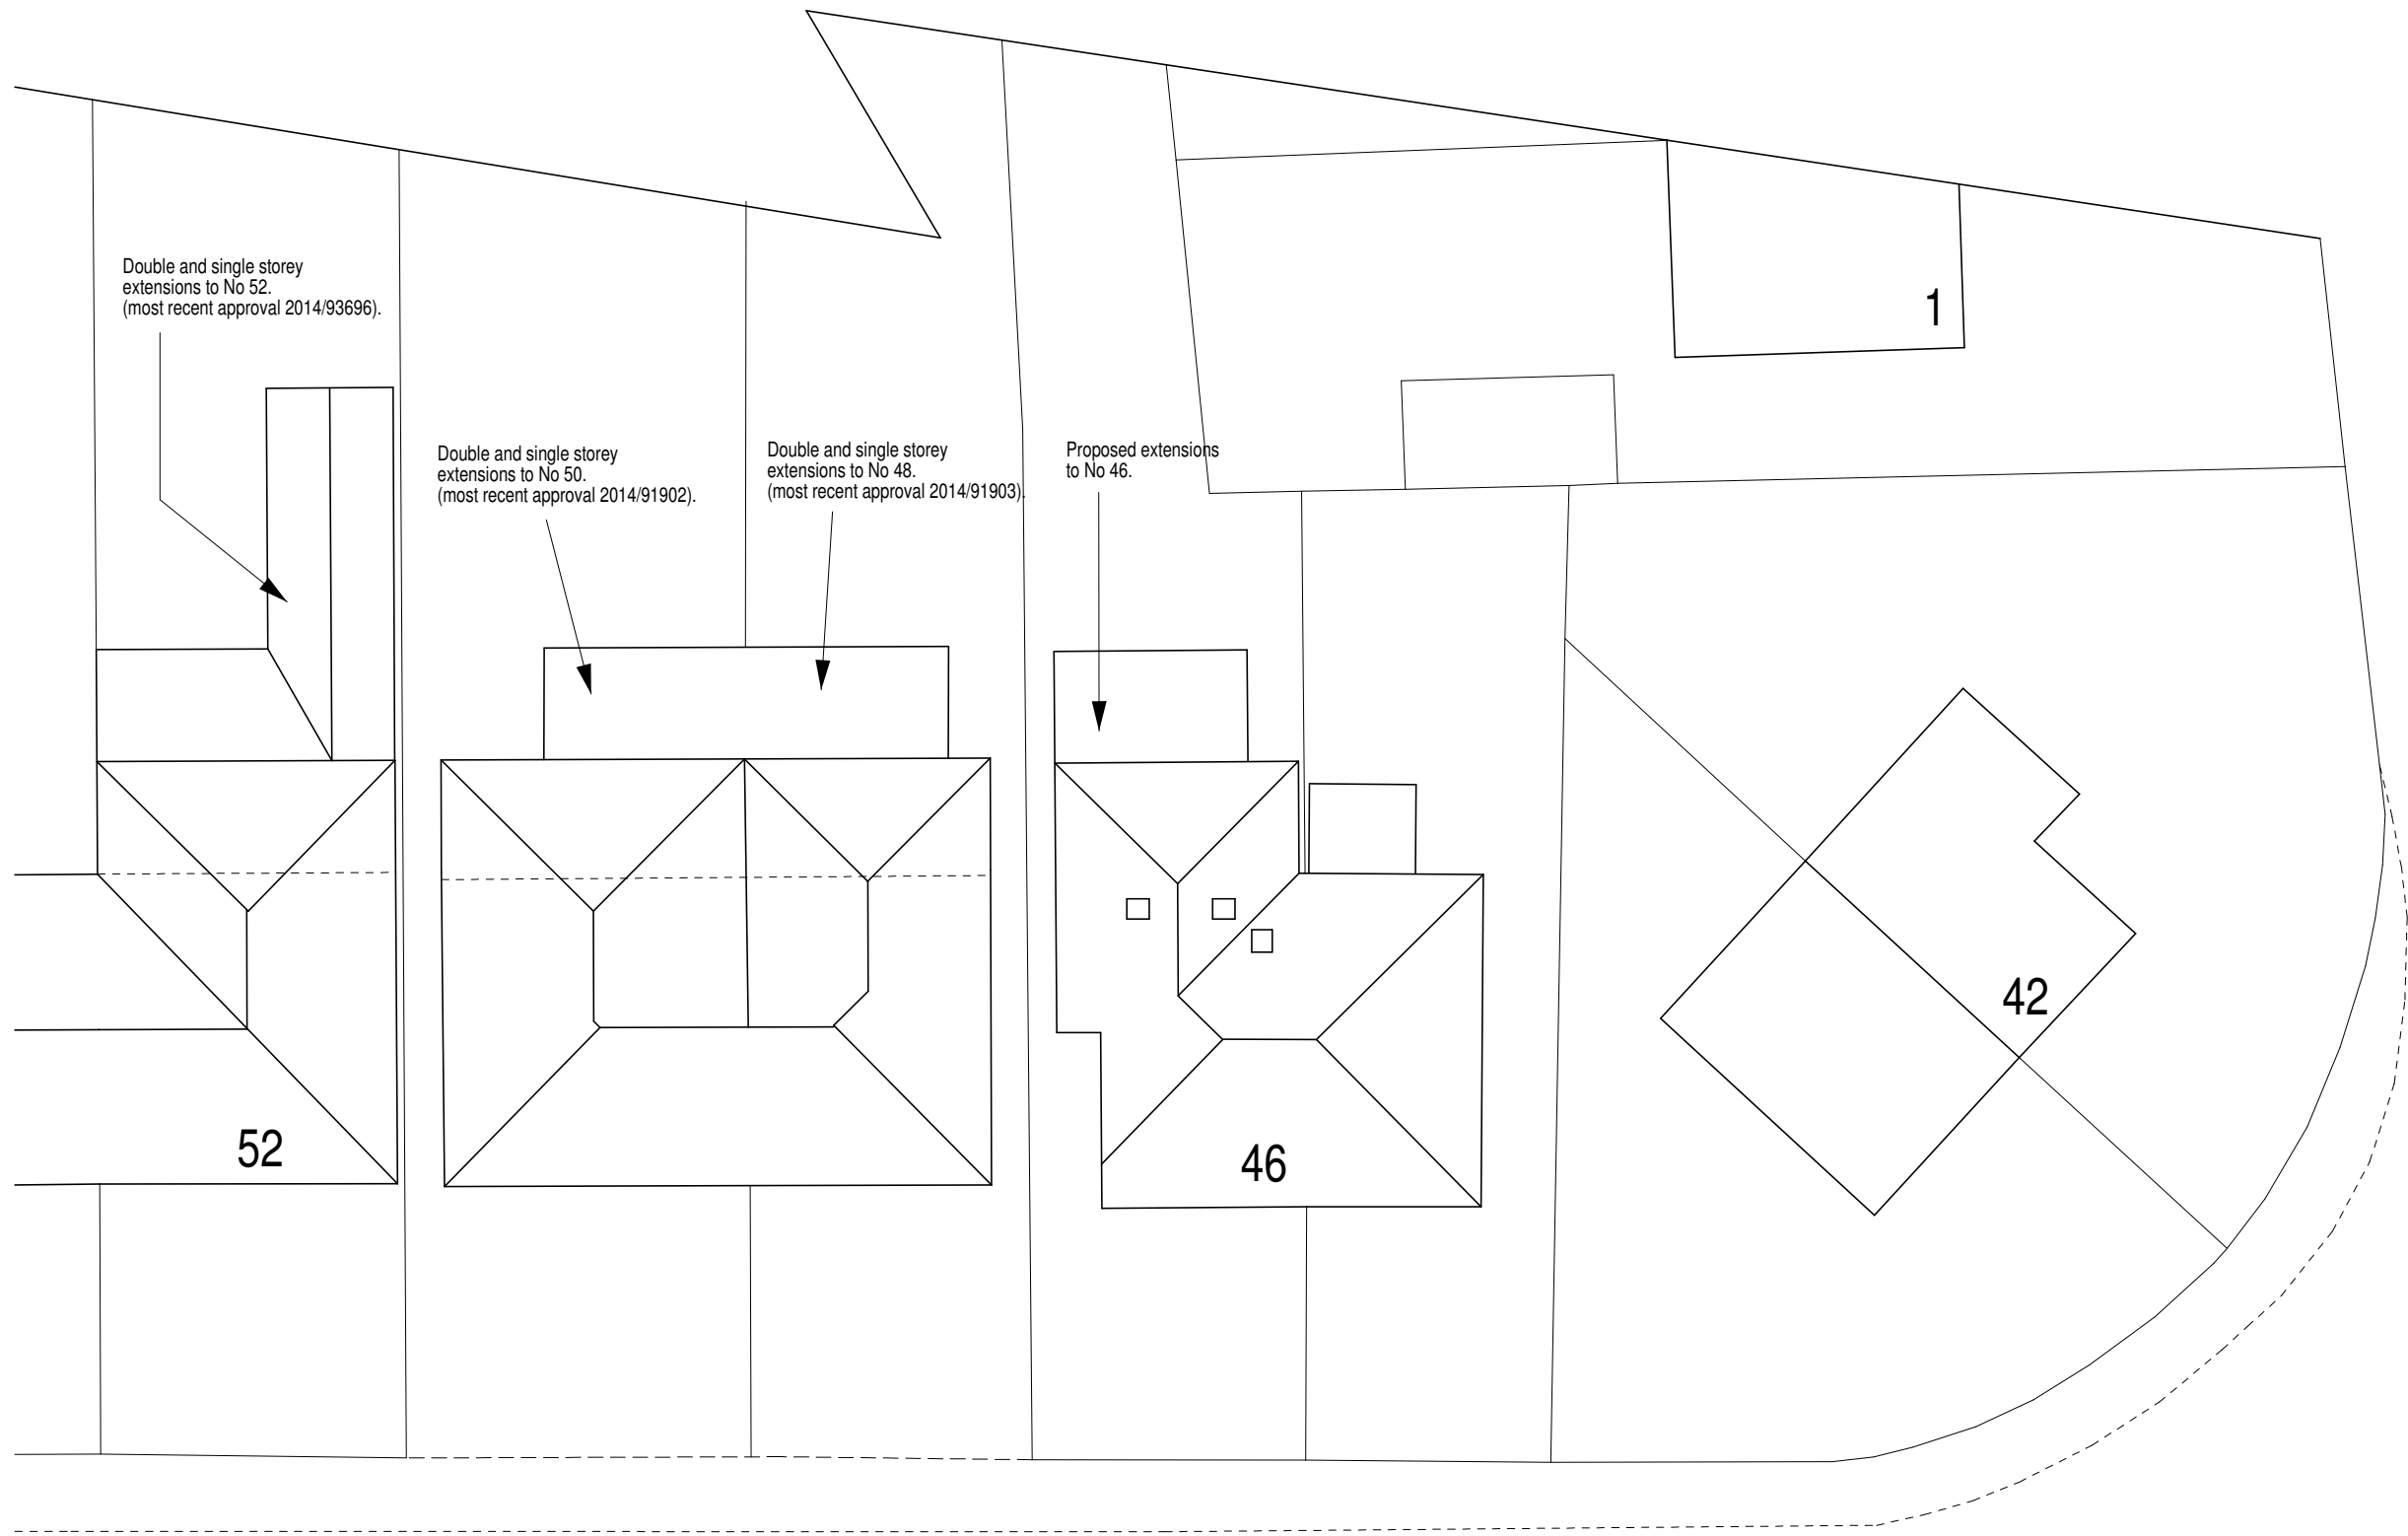

Site plan (1:200).




Proposed front elevation (1:100)

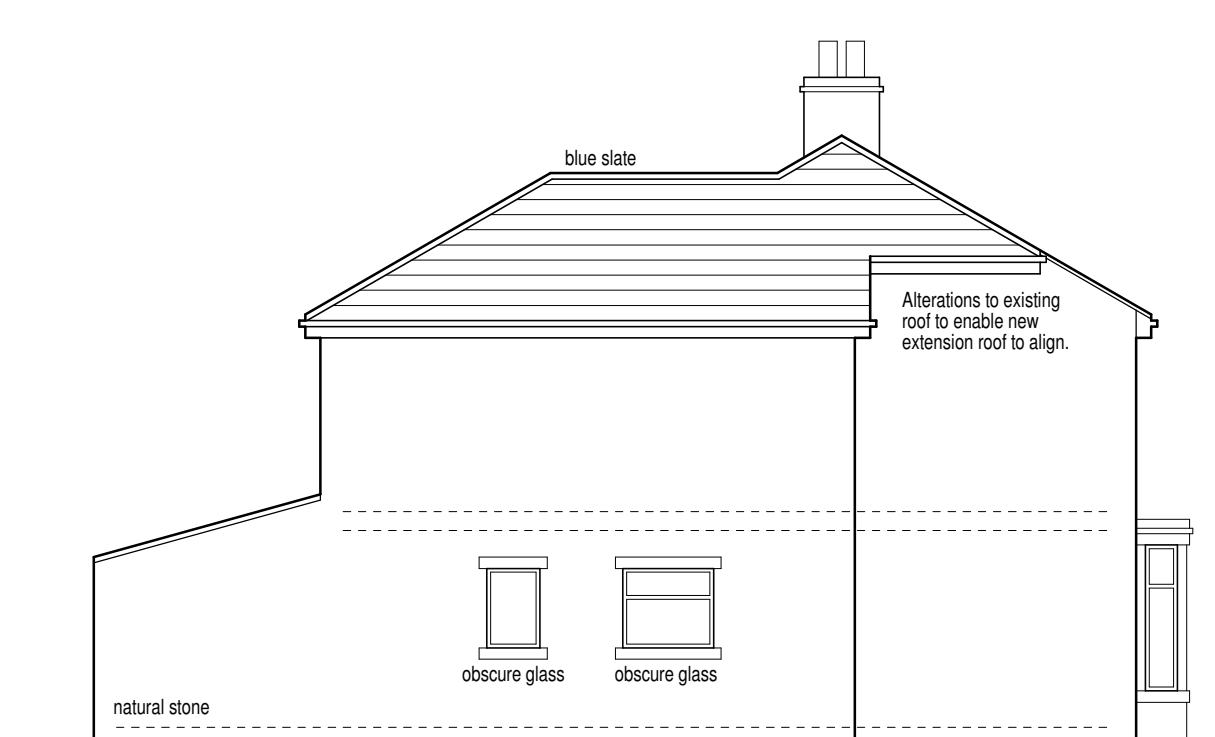

Proposed side elevation (1:100)



Proposed rear elevation (1:100)

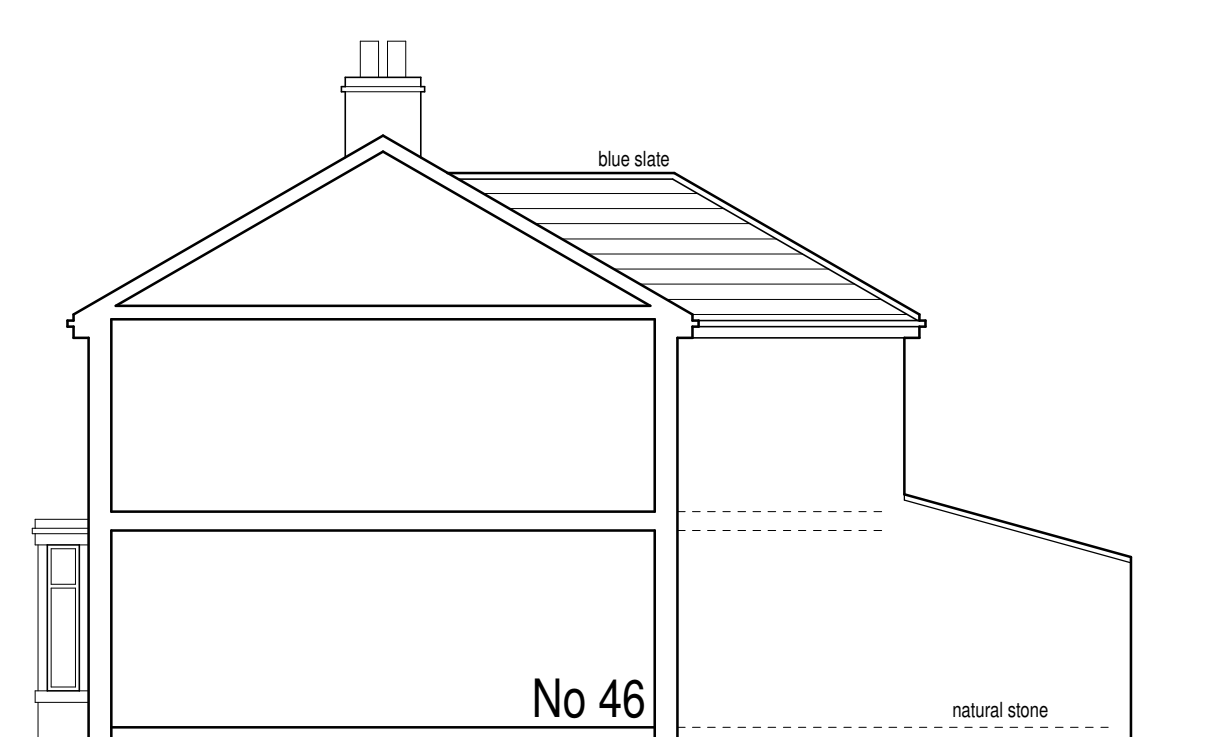

Proposed sectional elevation (1:100)

Notes:
1. Setting out to be the responsibility of contractor.
2. Contractor to pay particular attention to pitch of roof and headroom at stairs.
3. Any discrepancies to be reported to Colne Valley Design.

Scale 1:50 4m
Scale 1:100 8m
Scale 1:200 16m
Scale 1:500 40m
Scale 1:1250 100m
(When to scale of original plan bar = 8cm)



Colne Valley Design
8 Meadow Lane
Slaithwaite
Huddersfield HD7 5EX

Tel: 01484 842097
Mobile: 07867 803312
E-mail: mitchell@sbhomes.co.uk

Proprietor: S.A. Mitchell (AIOB)

Project
Proposed extensions.

For
Mr & Mrs McGowan.

Address
46 Meltham Road
Honley.

Title
Proposed plans and elevations.

Job No.
17 J 04.

Drawing number
02 D.

Date
Jan 2017.