


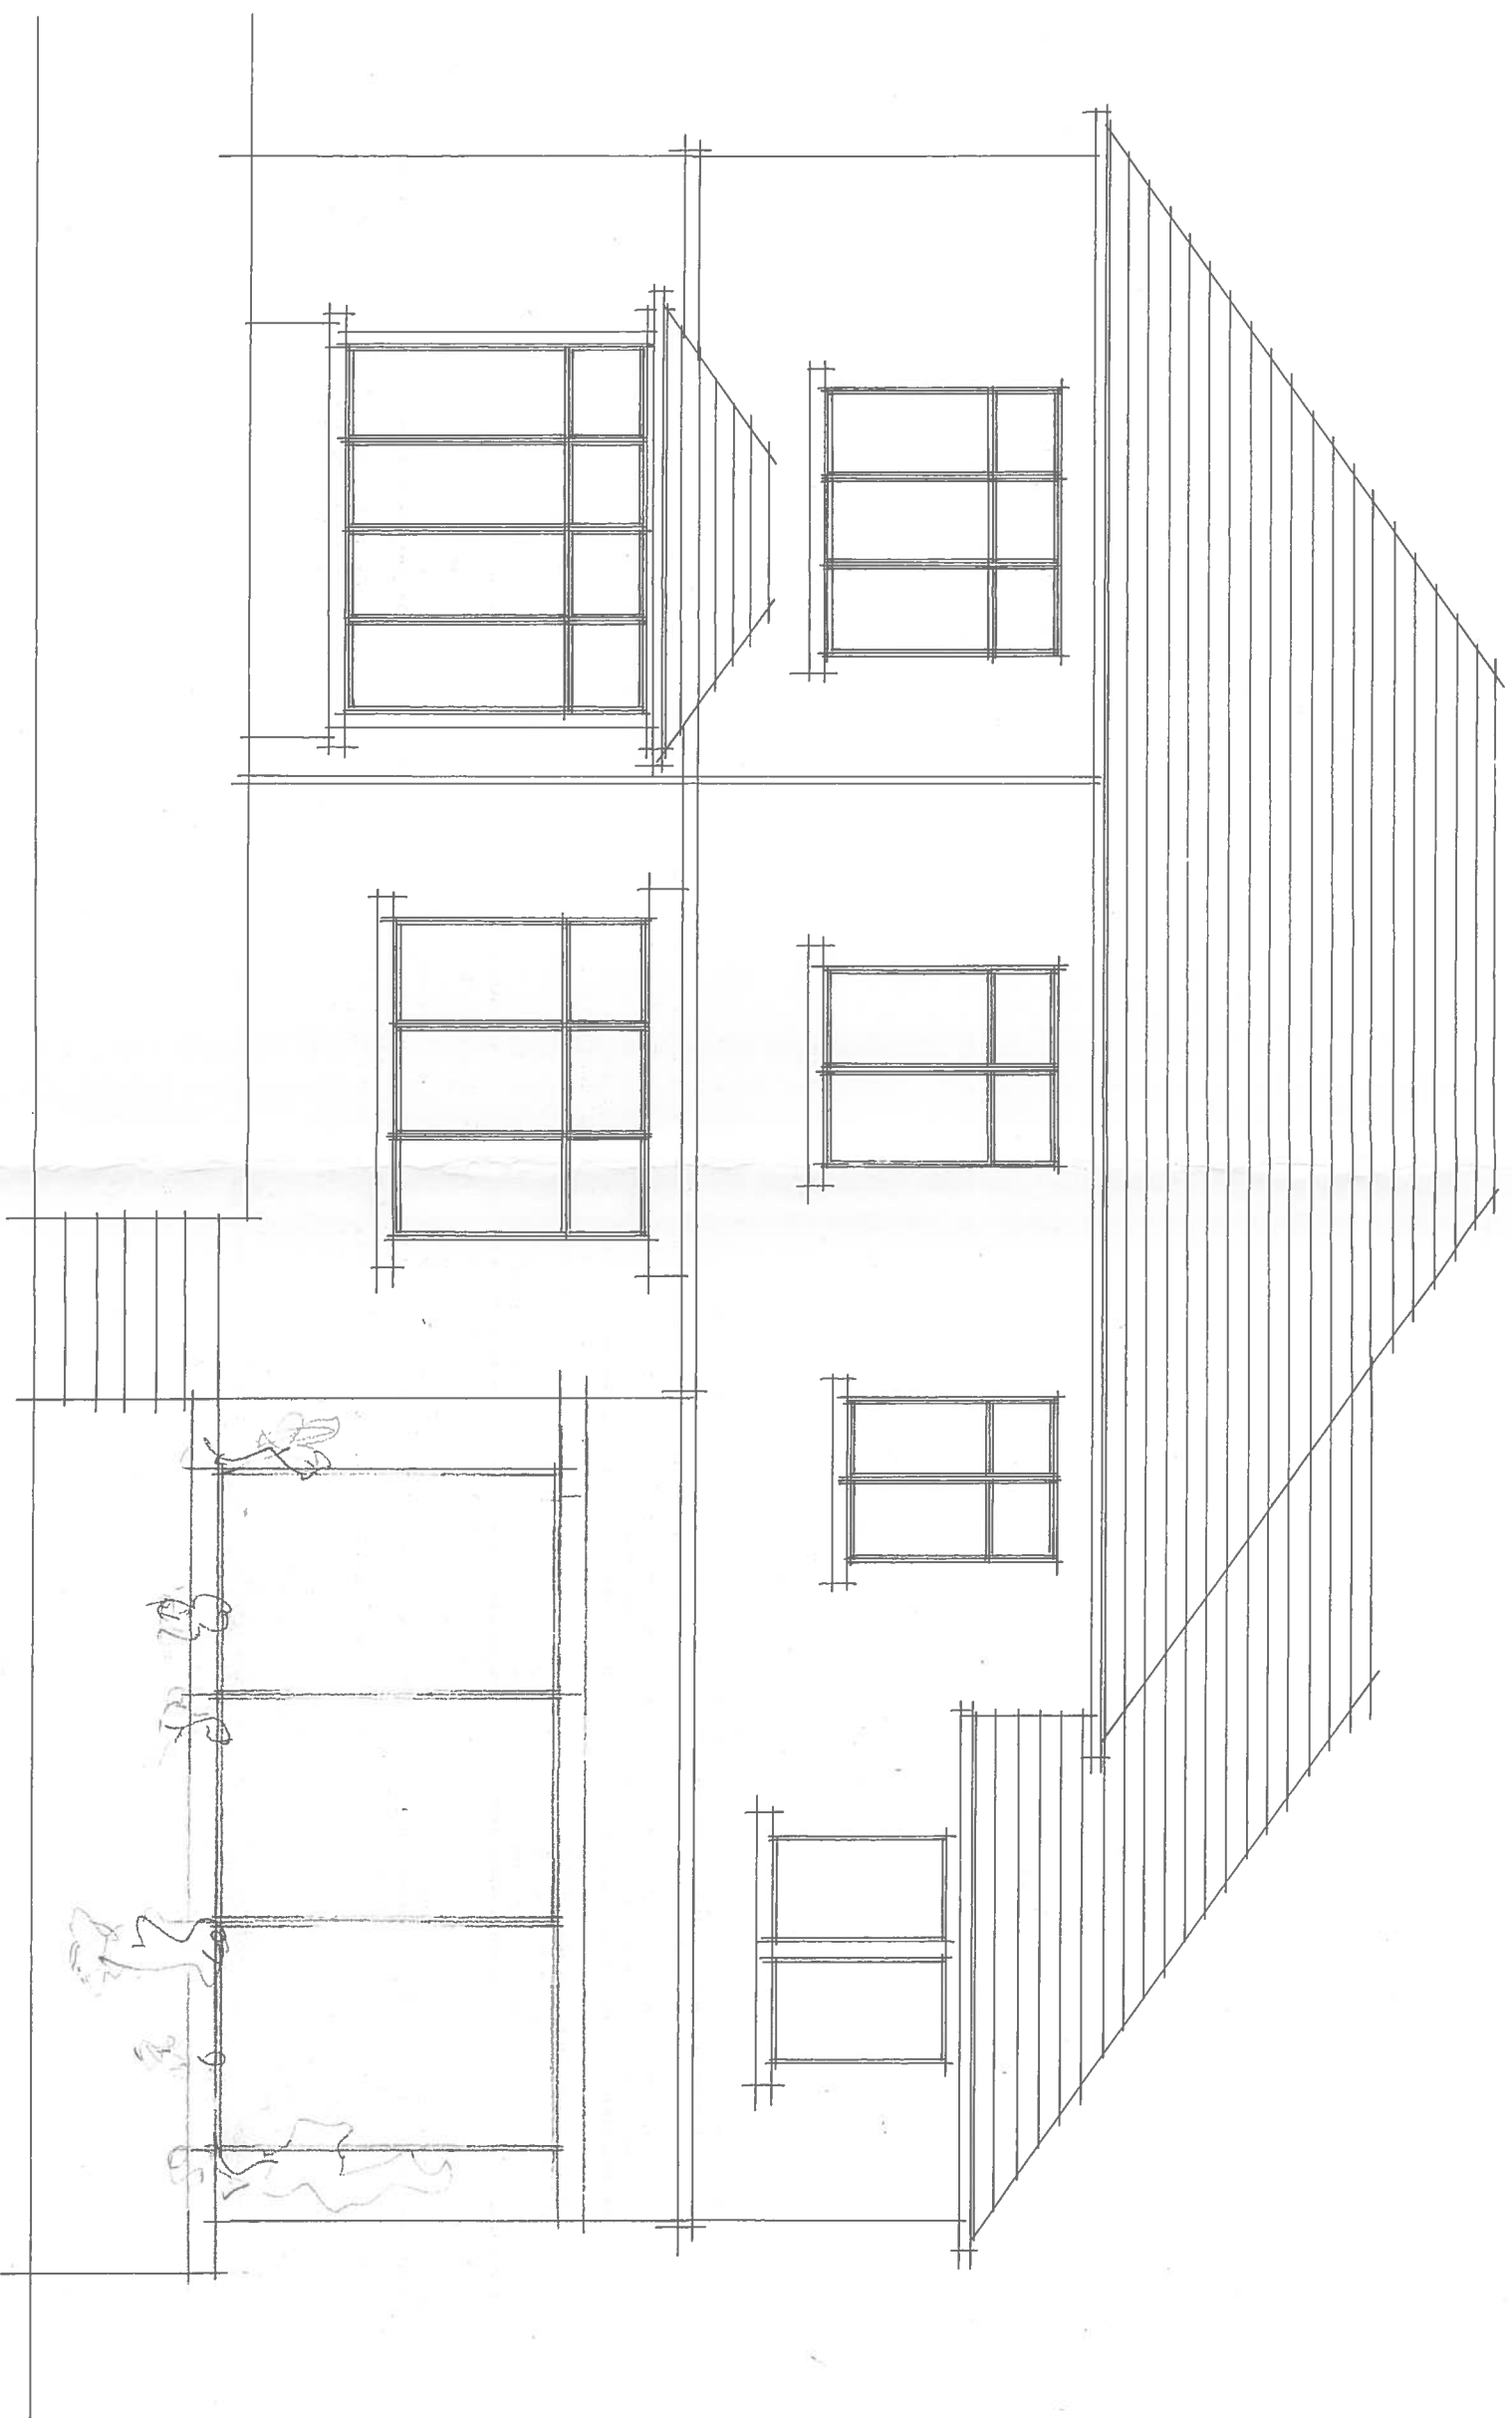

PROPOSED REAR ELEVATION

2 CEDAR MOUNT

EDGERTON HUDDERSFIELD

DRG NO 1712.3 SCALE 1.50