




Do not scale from this drawing. Northlight Architecture Ltd must be notified immediately should any discrepancies be found. The contractor must check all dimensions on site before construction or manufacture of materials. The drawing of any portion of it may not be reproduced without the consent of Northlight Architecture Ltd.

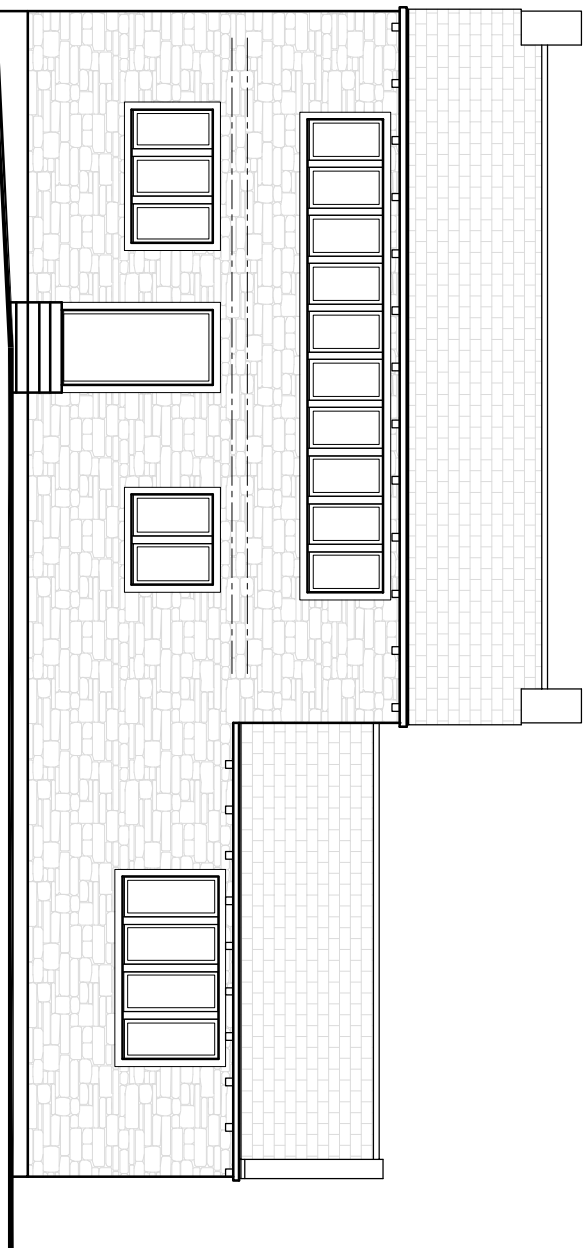


EXISTING NORTH ELEVATION
SCALE 1:100

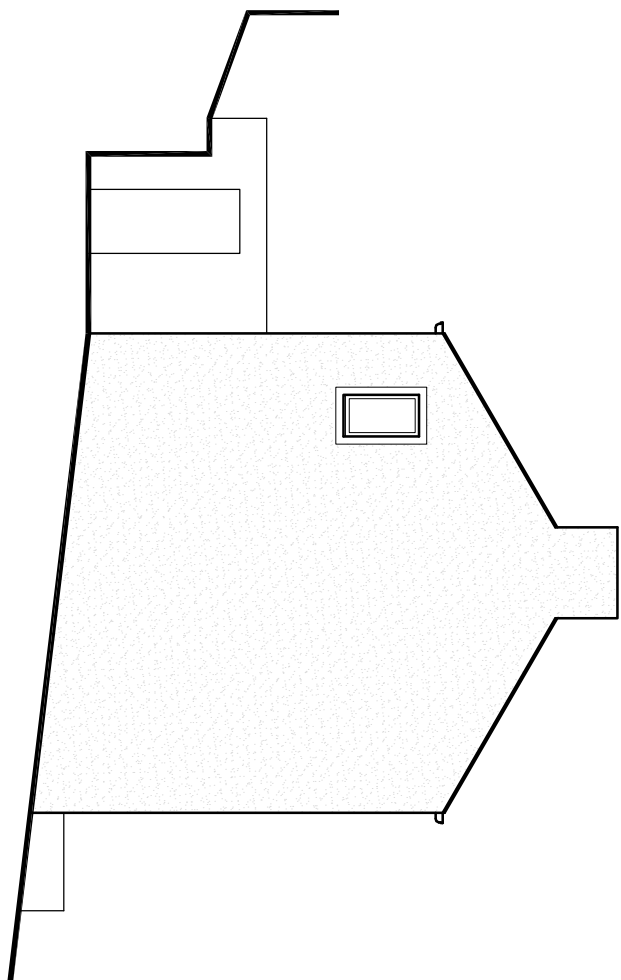



EXISTING EAST ELEVATION
SCALE 1:100

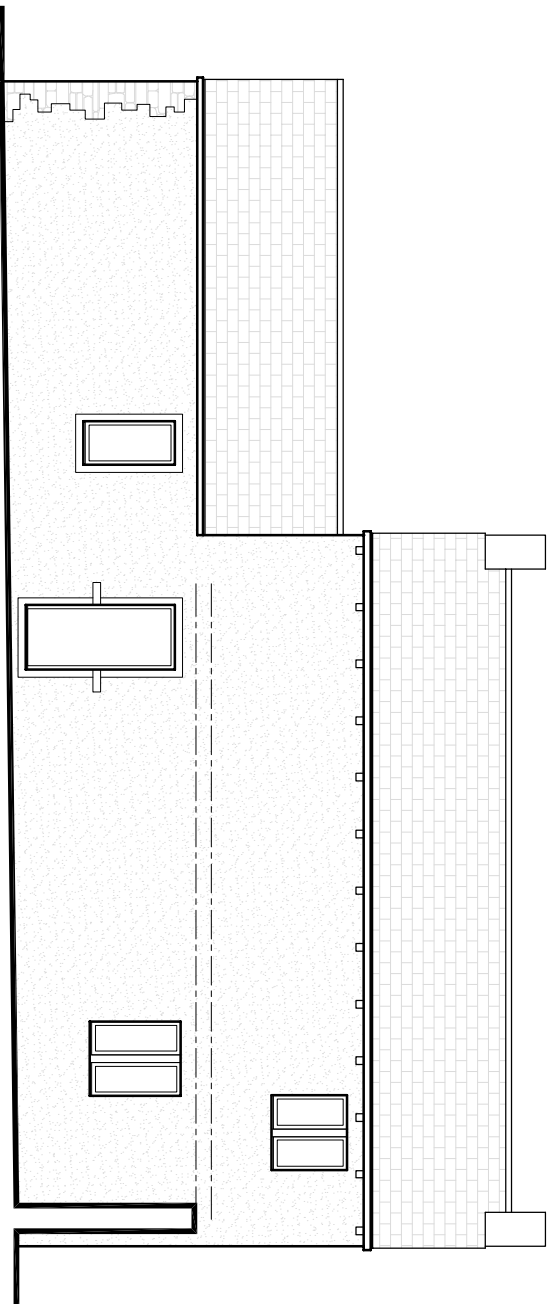

EXISTING SOUTH ELEVATION
SCALE 1:100

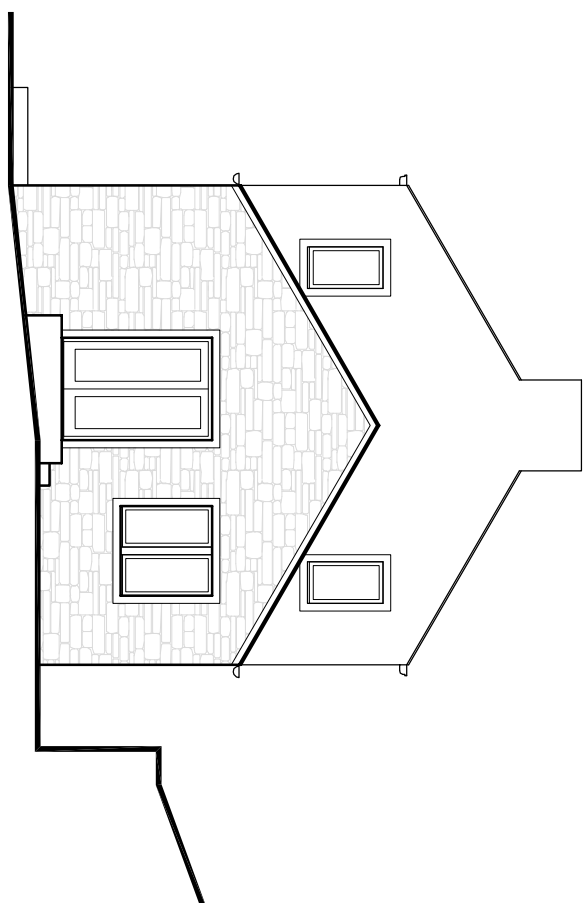


EXISTING WEST ELEVATION
SCALE 1:100

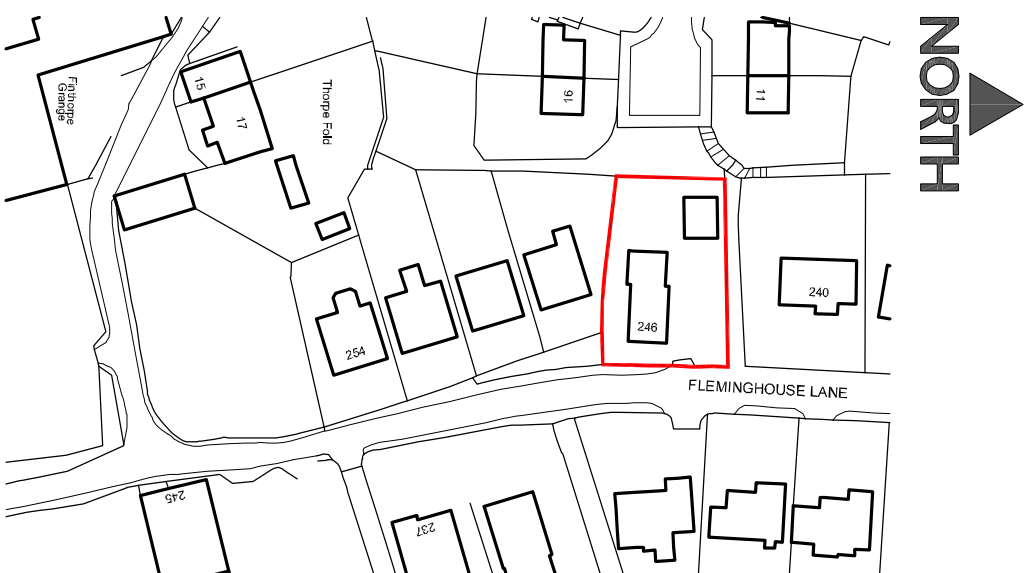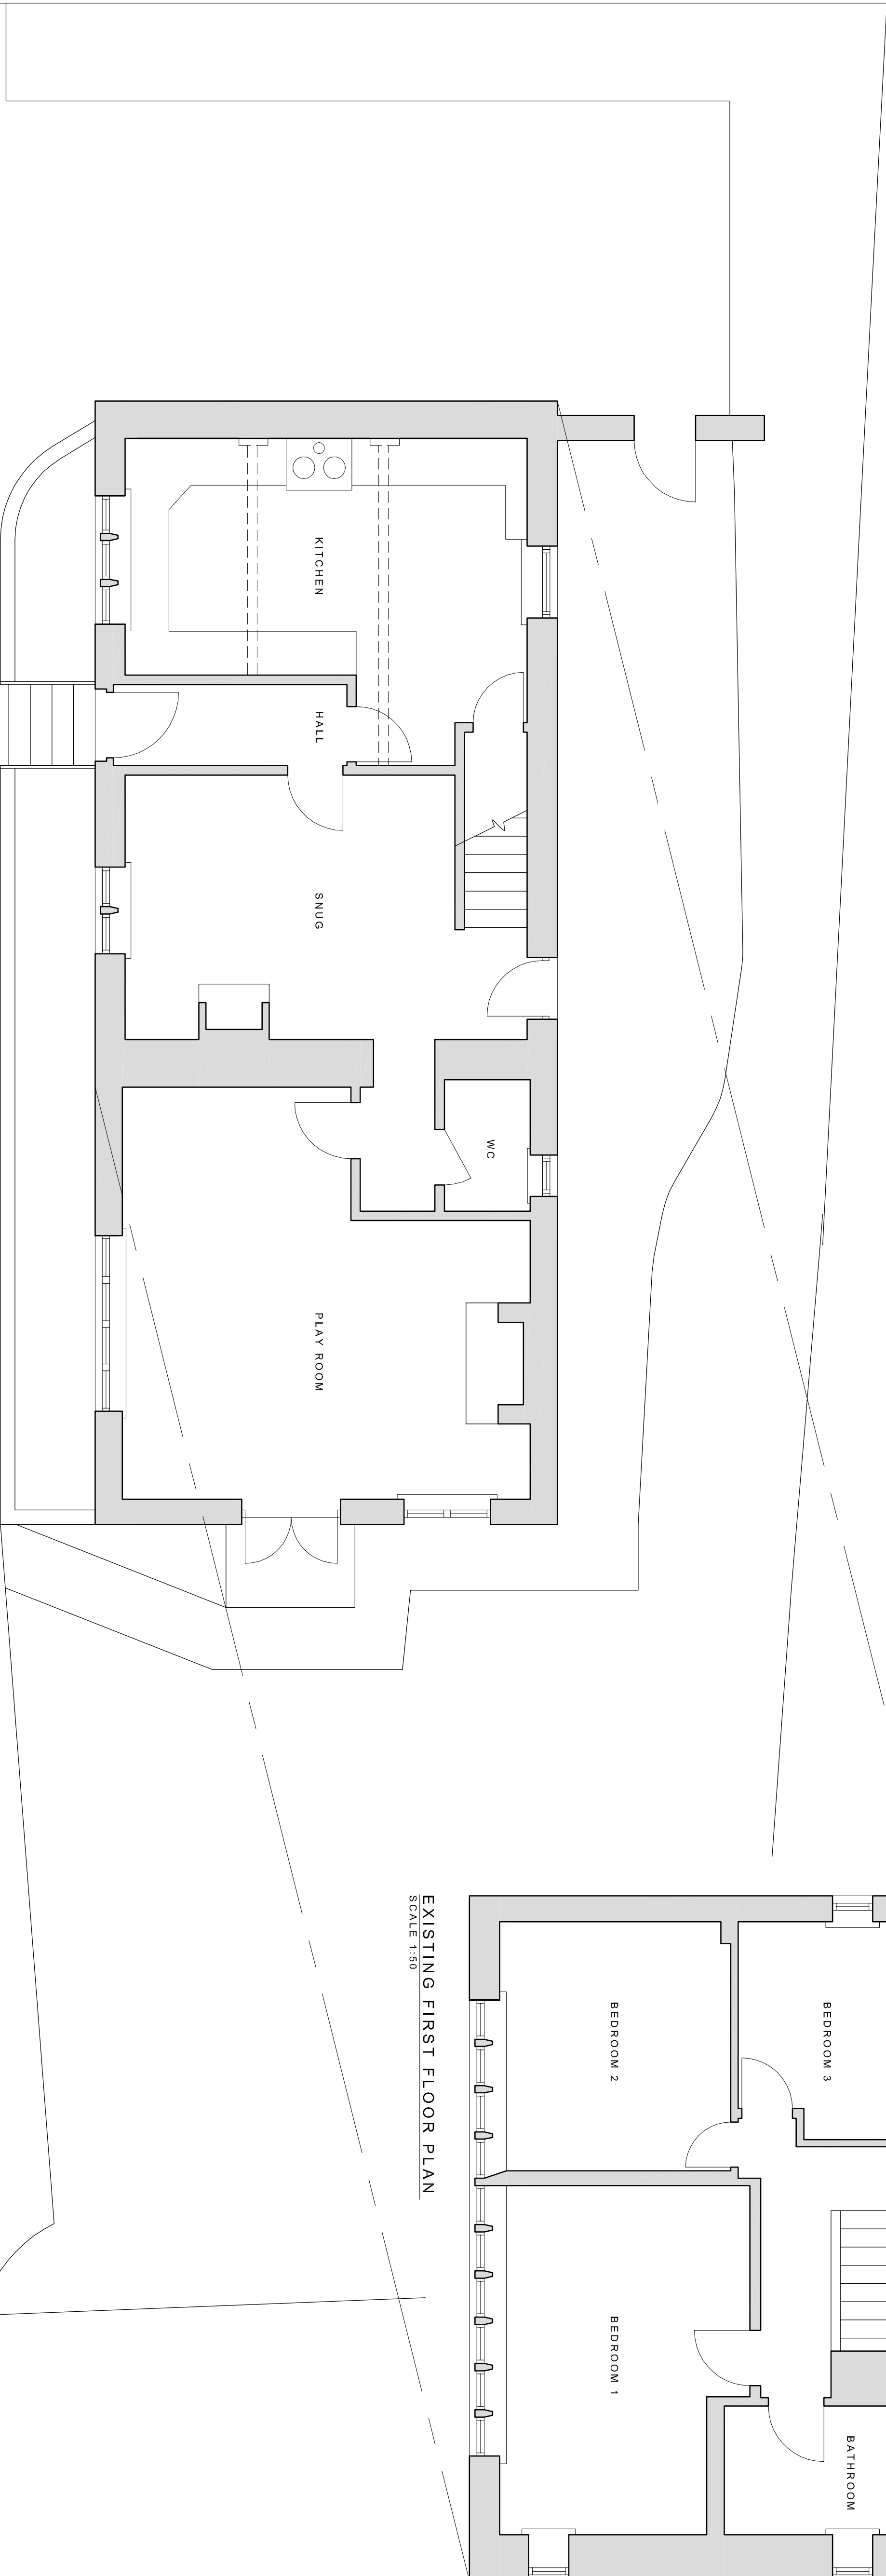

SITE LOCATION PLAN


SCALE 1:1250

EXISTING GROUND FLOOR/ SITE PLAN
SCALE 1:50

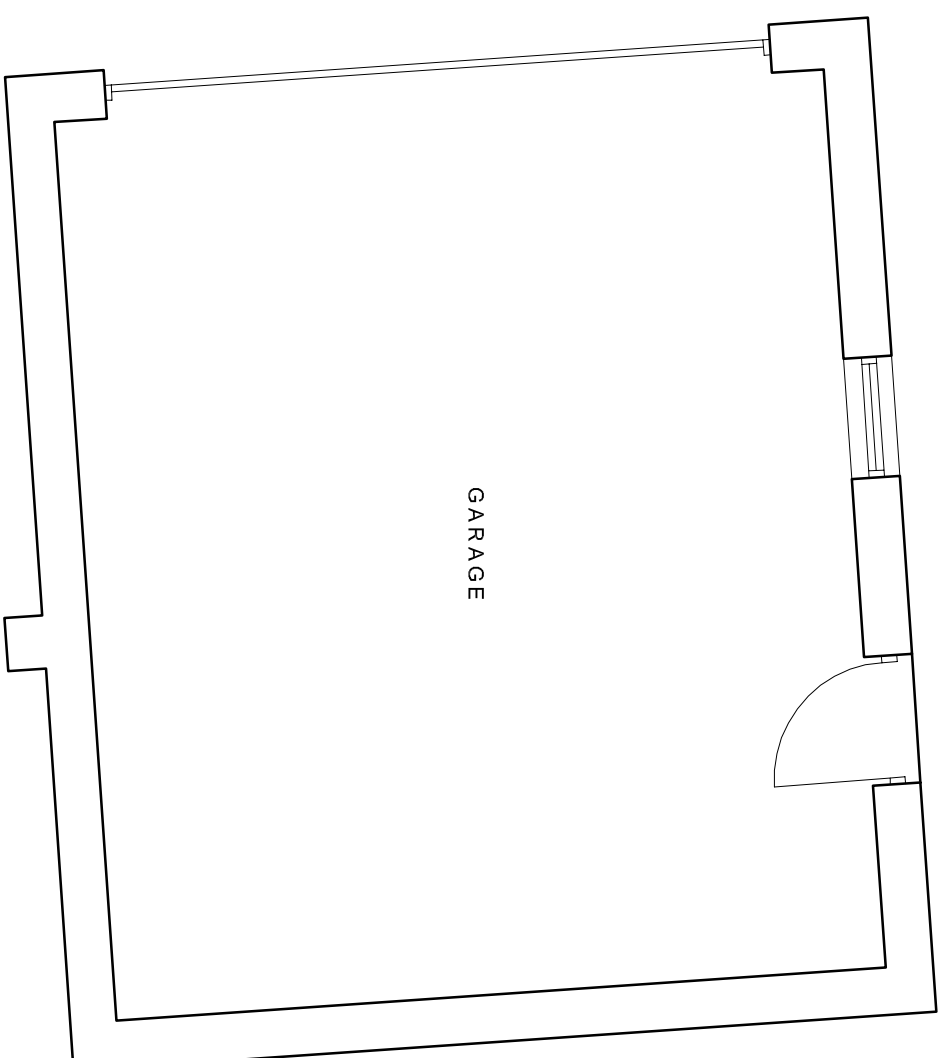

SURVEY

Row	Description	Date	By	Asptd
-----	-------------	------	----	-------

 

J. Harkness and S. Shaw
Huddersfield
HE01 7PL
E: 01484 539606
F: 01484 539606
O: 01484 539606
W: www.cortell.it/italian/index.htm

Mr & Mrs Leonard

246 Flemminghouse Lane
Almondbury, HD5 8TY

Drawing file

Drawing no	Project no	Date	App'd
CG		July '16	-
(EX)01	16.0905	Scale 3/4" = 1'	Rev
		varies	-

© Northlight Architecture Ltd 2016