


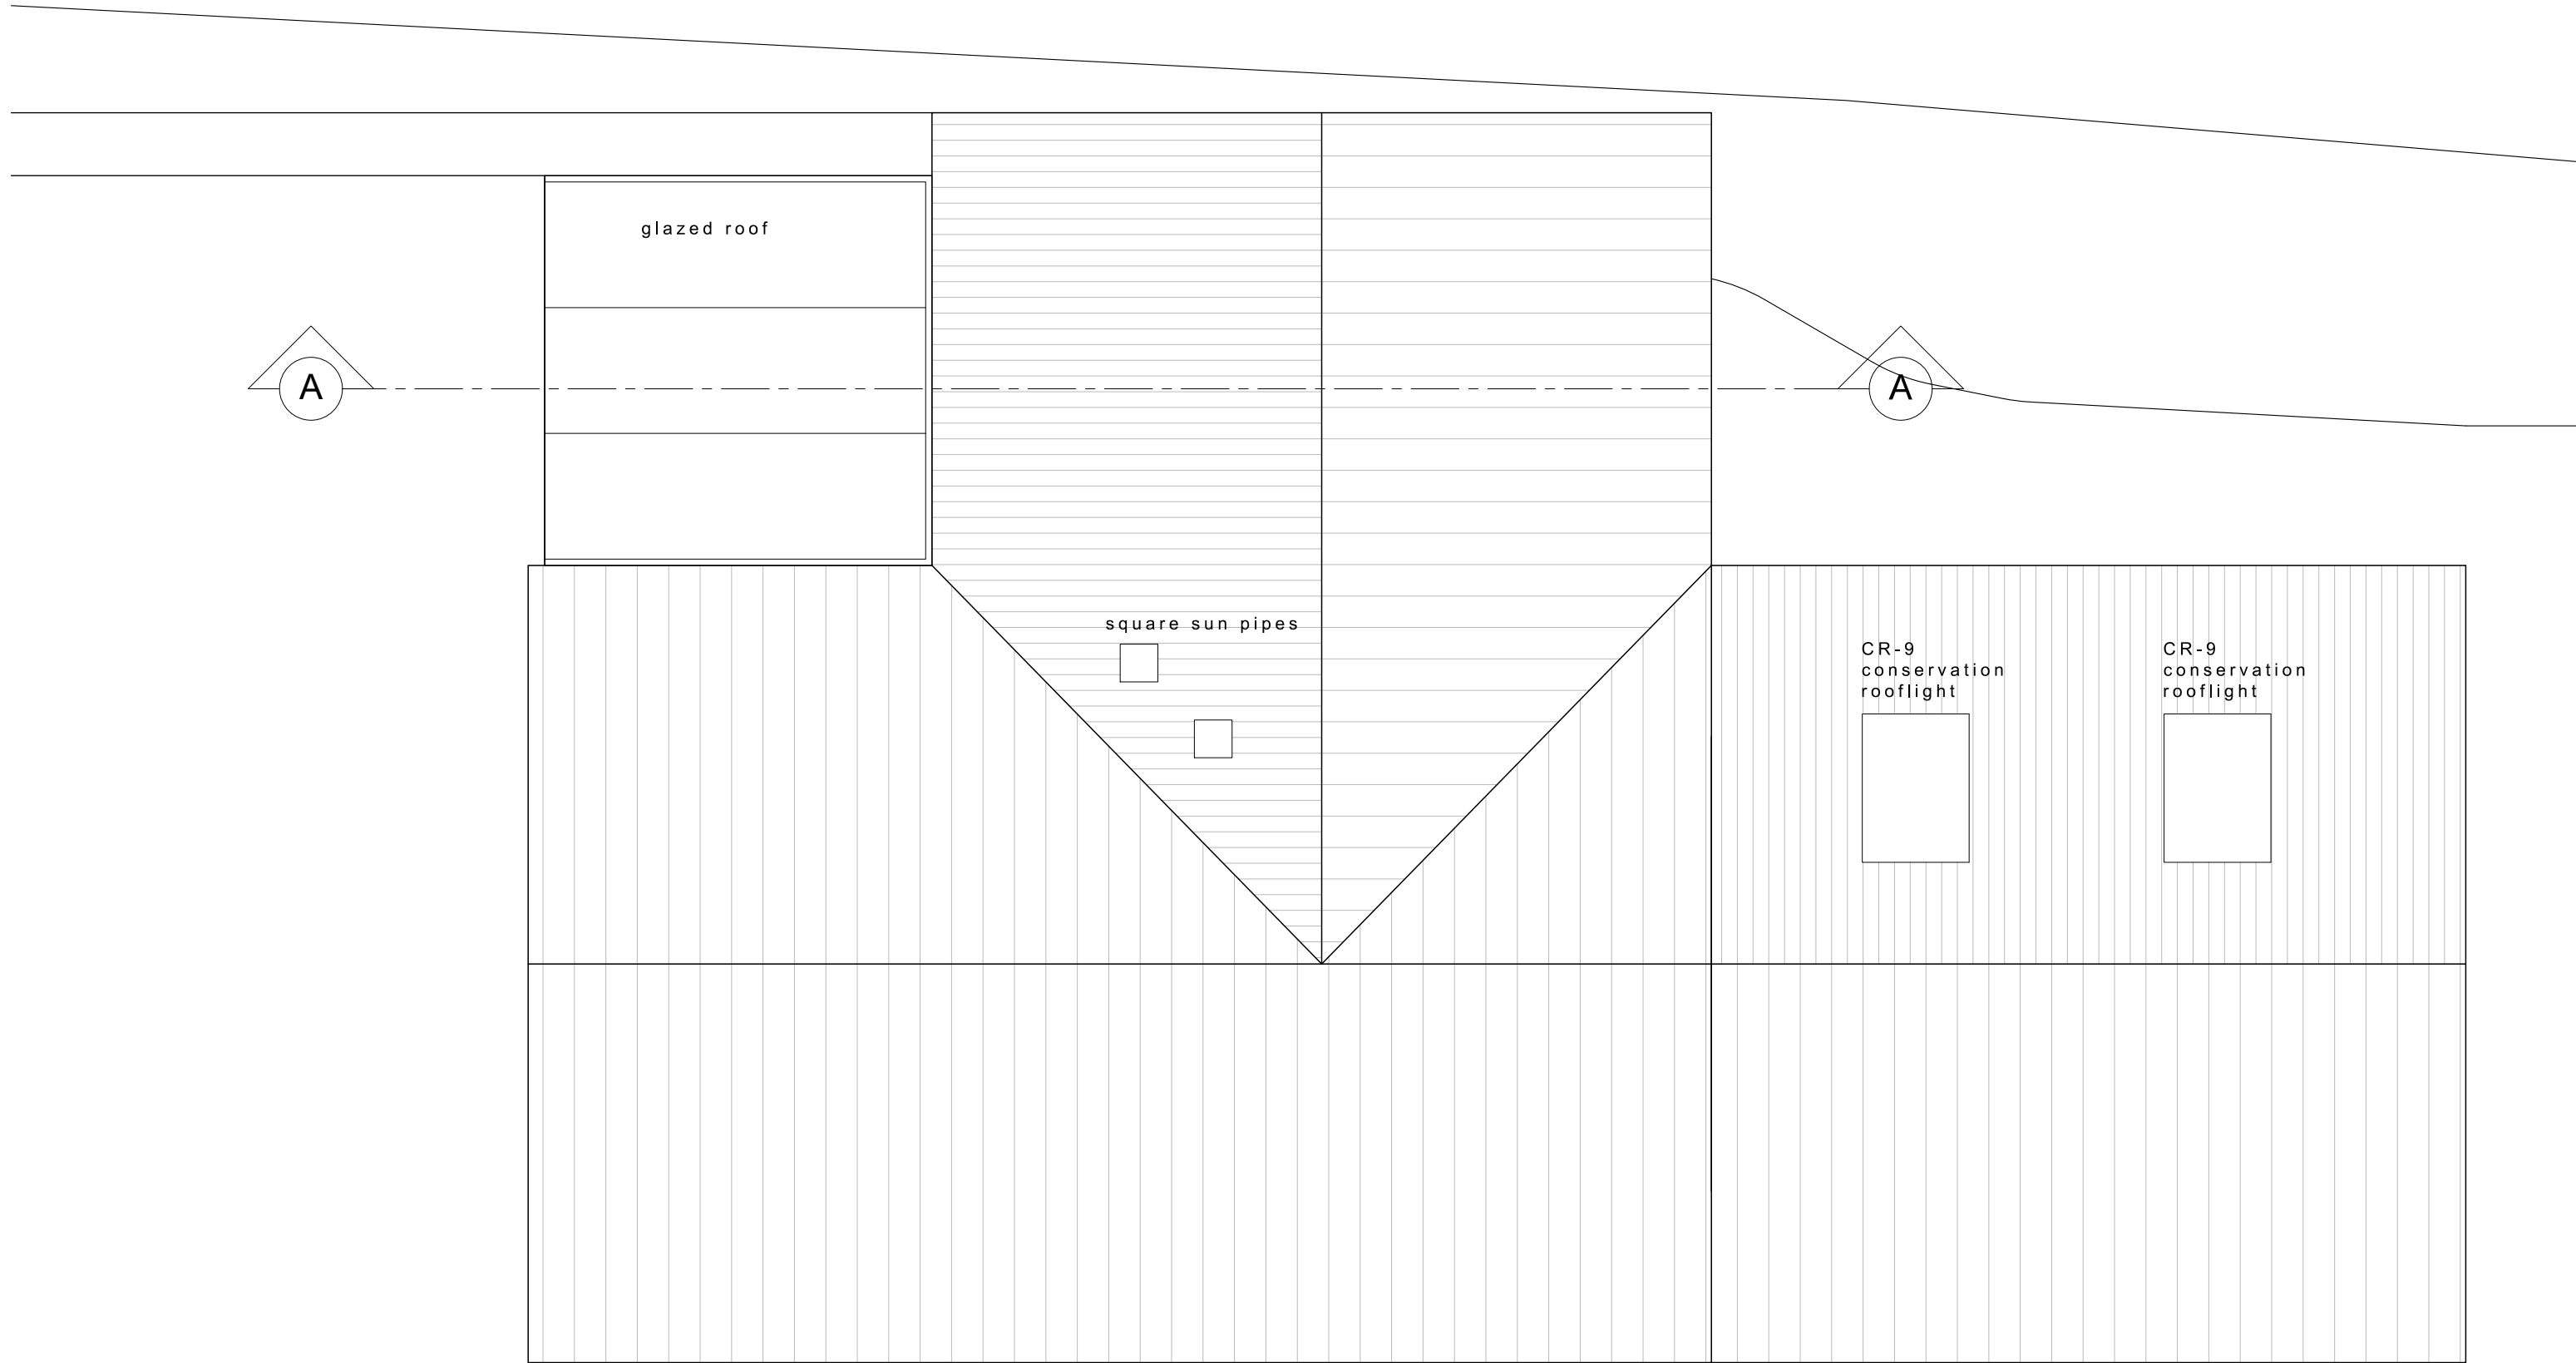

PROPOSED ROOF PLAN
SCALE 1:50



- PROPOSED SECTION A-A
SCALE 1:50