


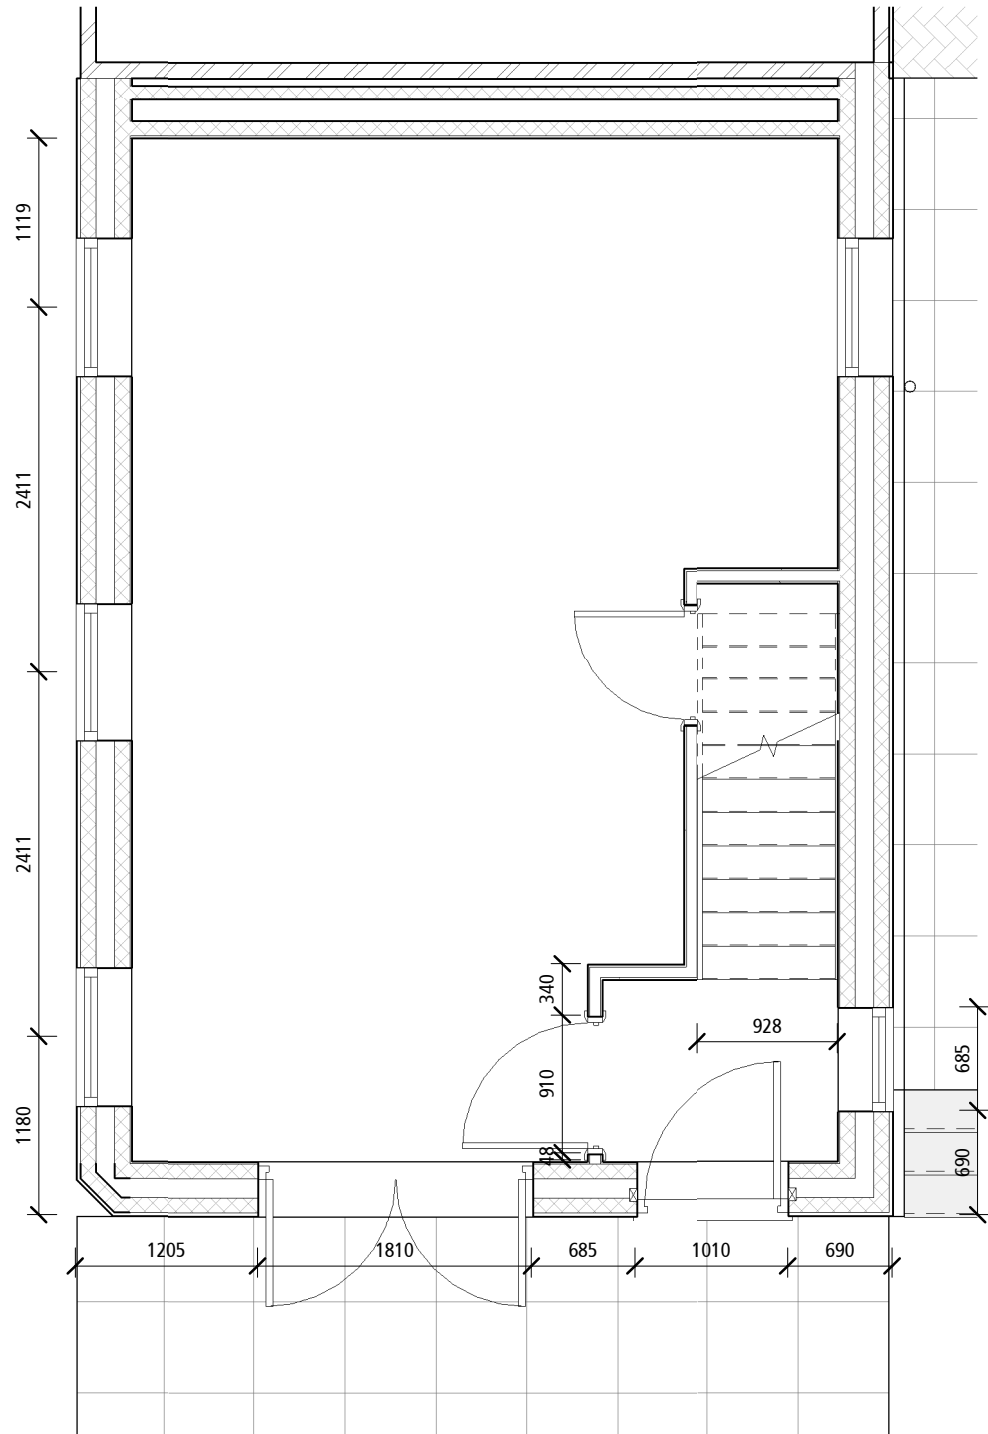

J Turner Design Ltd

e - inbox@jturnerdesign.co.uk
m - 07876161715

183 Raikes Lane, Birstal
Ground Floor Plan
Sheet 102



0 500 1000 1500 2000 2500 mm



Scale 1:50