


PLANS & ELEVATIONS
AS EXISTING


PROPOSED EXTENSION, STANDINGHURST COTTAGE,
CROSS LANE, SHELLEY, HUDDERSFIELD, HD8 8LW
DWG No. 405-A01 rev--
SCALE 1:100@A3 JANUARY 2017

REV DATE ITEM


AUTH

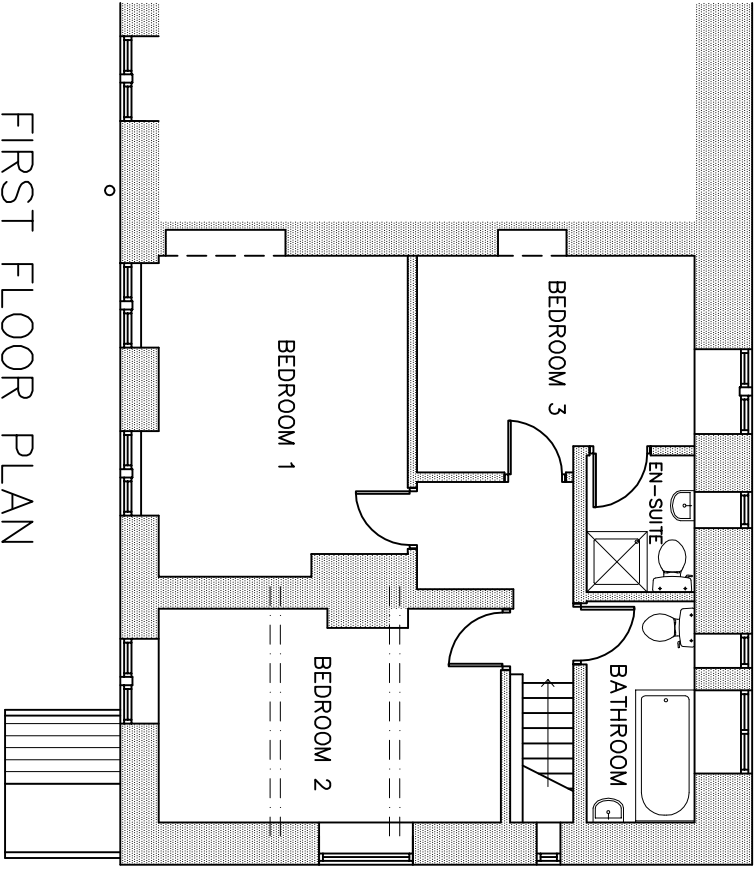


FIRST FLOOR PLAN

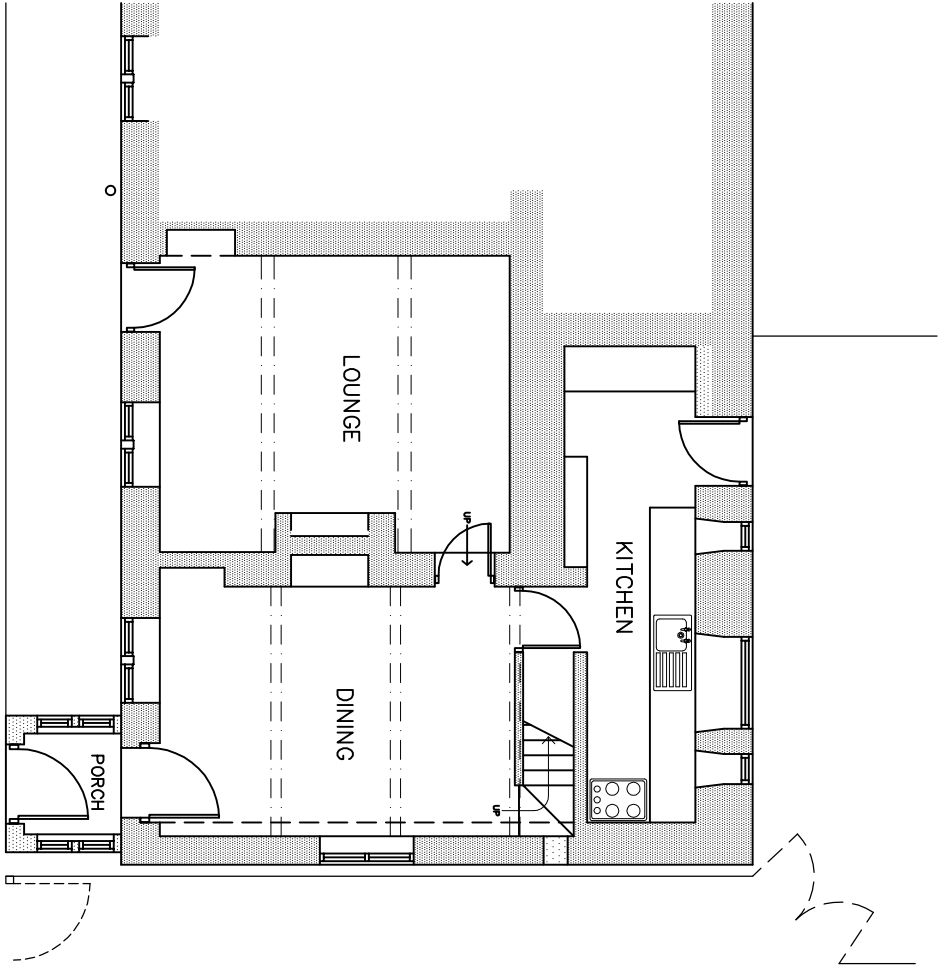


GROUND FLOOR PLAN

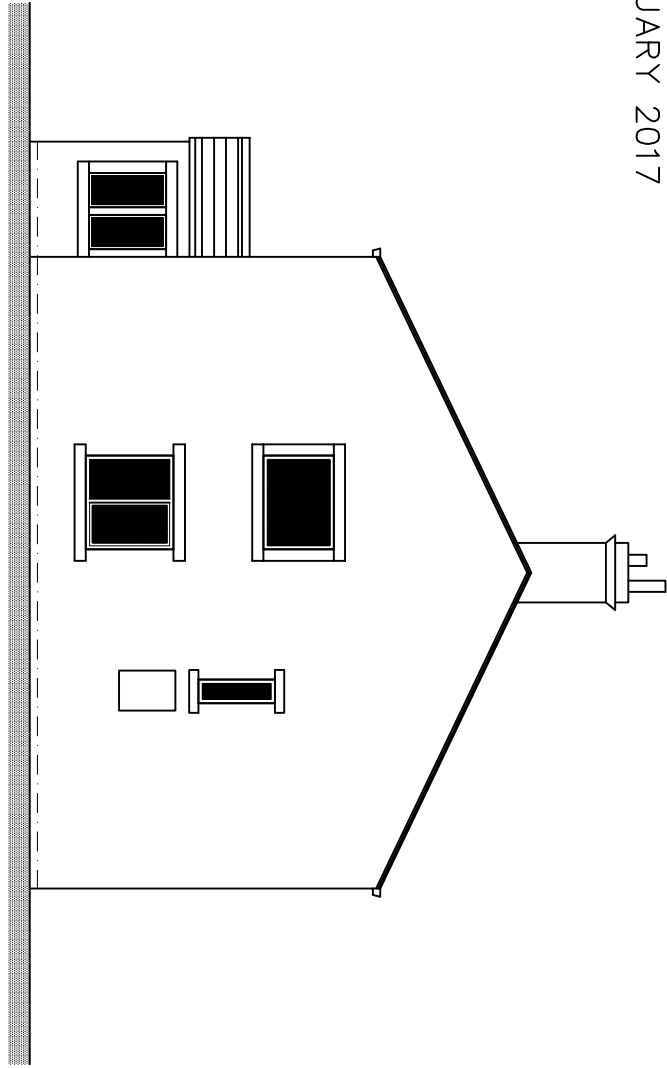

EAST ELEVATION

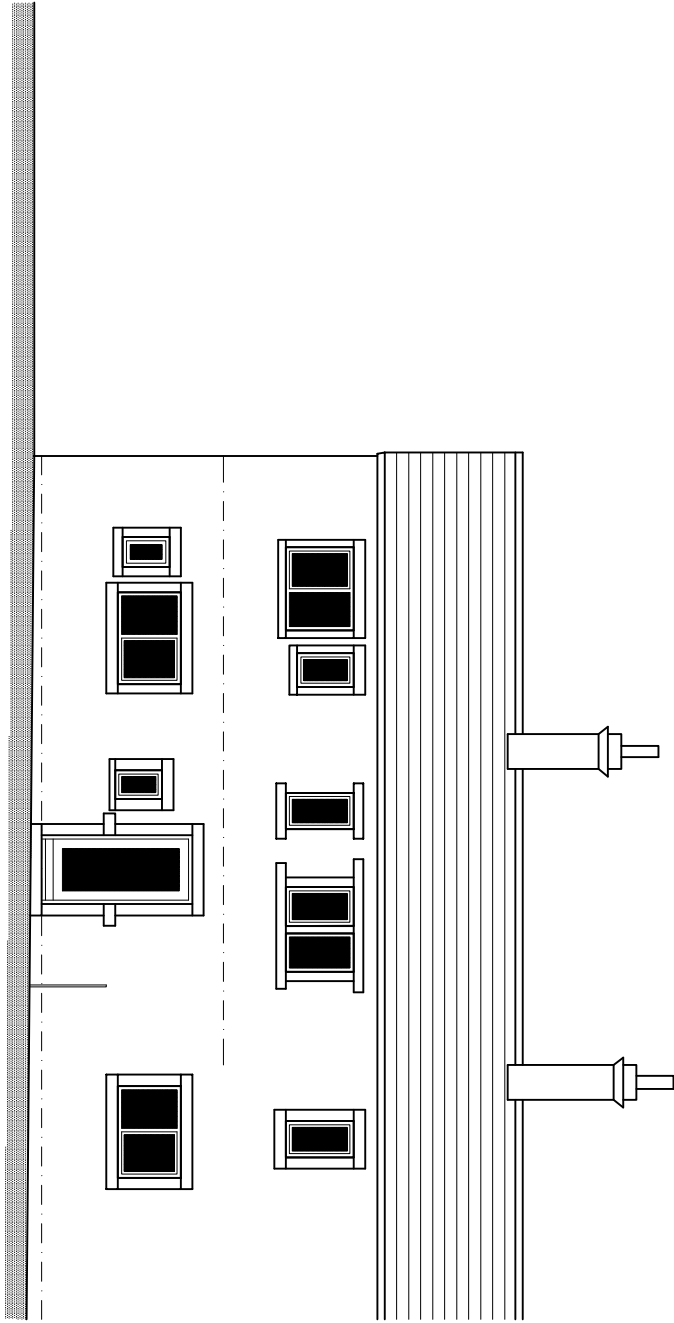

NORTH ELEVATION

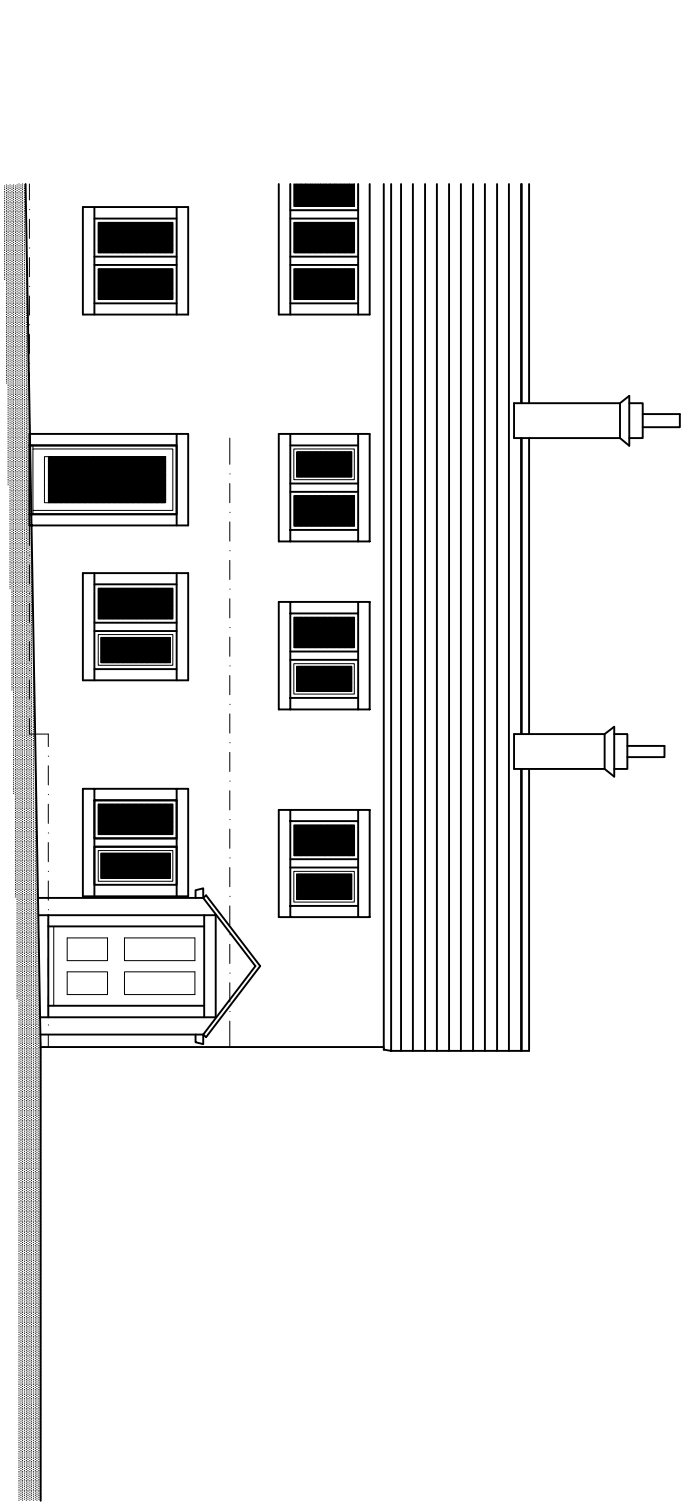

SOUTH ELEVATION

GARDEN