


0m	Scale 1:50	4m
0m	Scale 1:100	8m
0m	Scale 1:200	16m
0m	Scale 1:1250	100m



[When to scale of original plan, bar = 8cm]

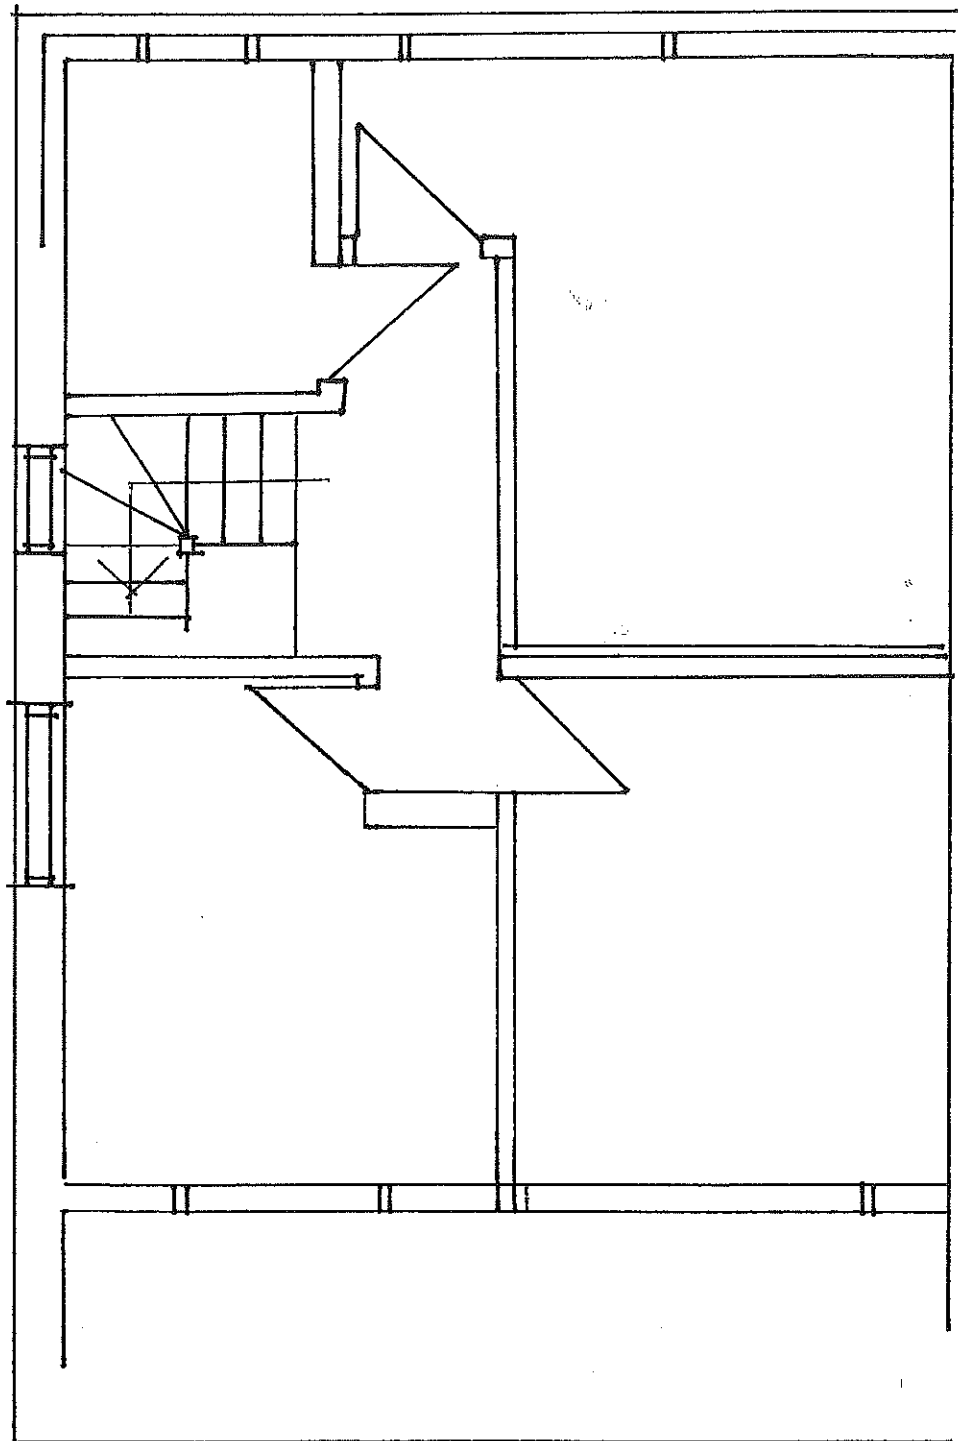

PLAN OF New Window With Floor Plan

SCALE 1:50 CLIENT S WHITTAKER