



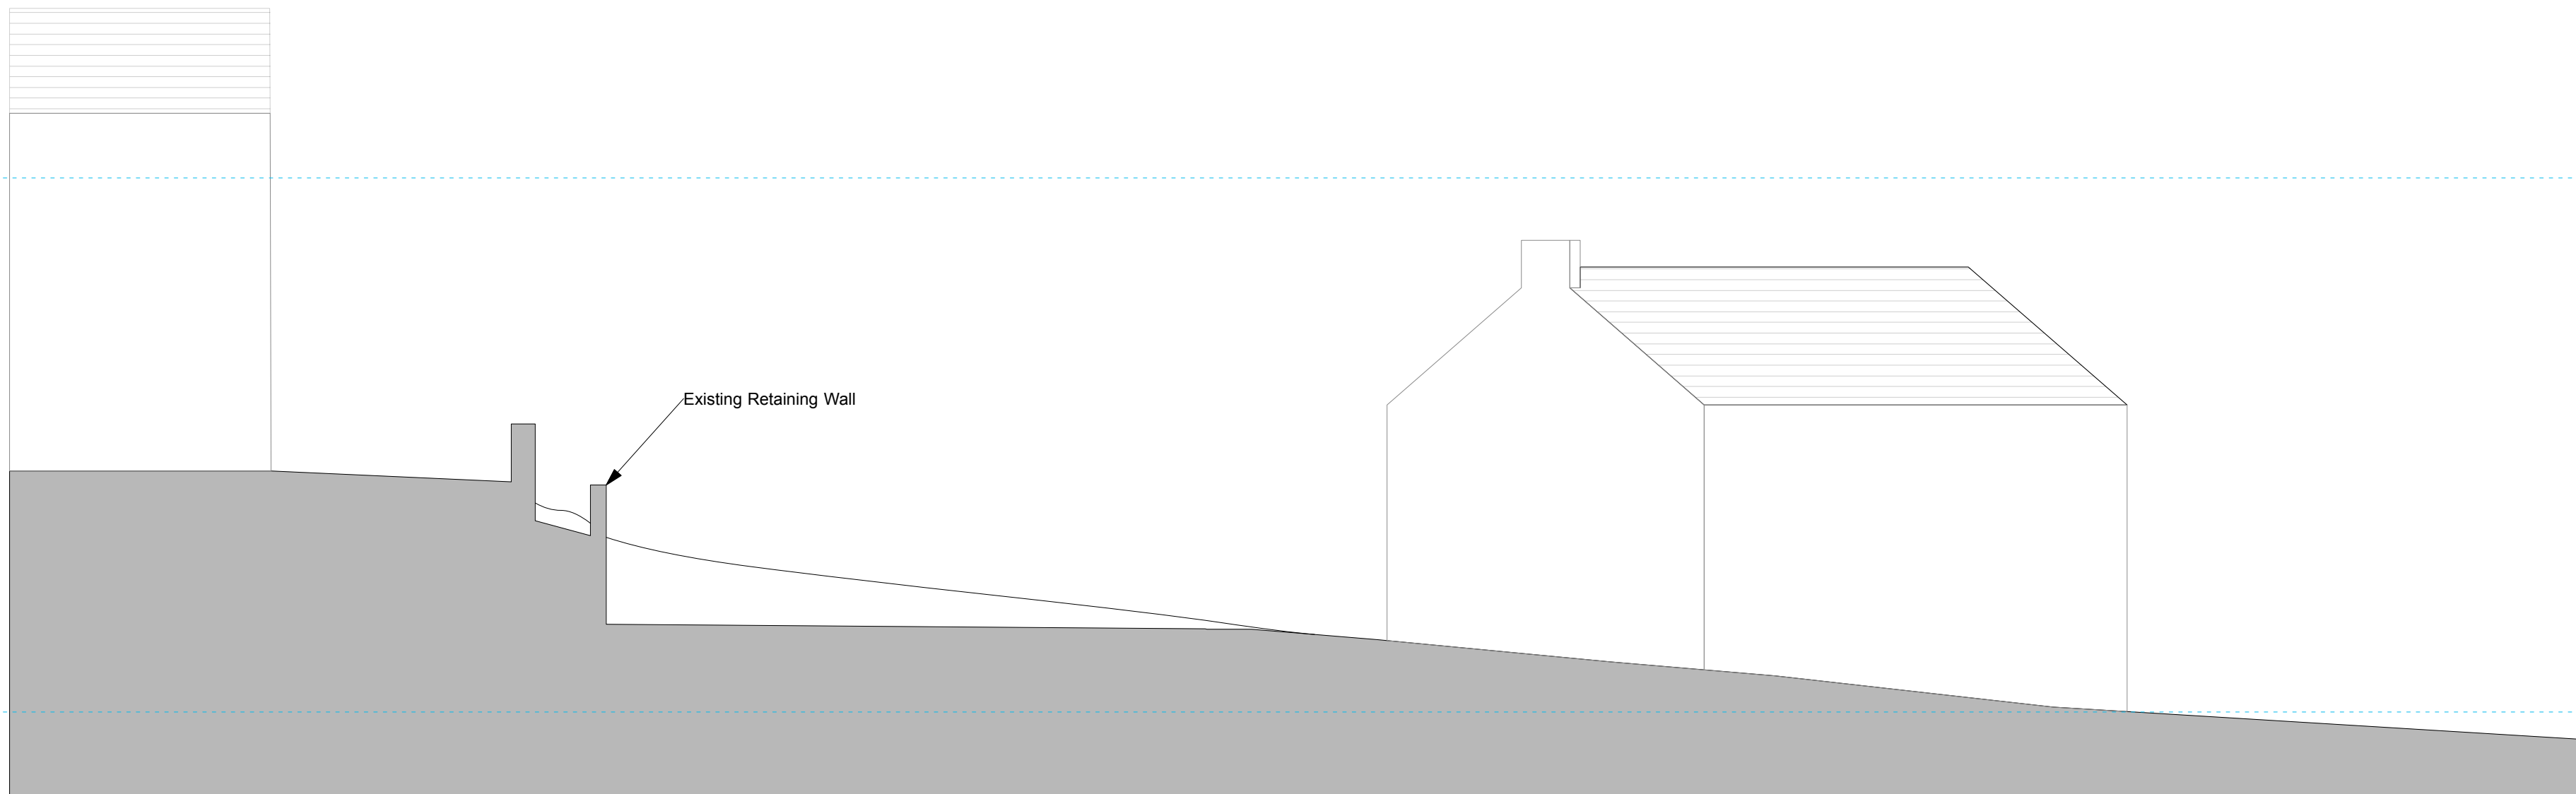

Site Section A-A As Existing
Scale 1:100

0m 1m 2m 3m 4m 5m

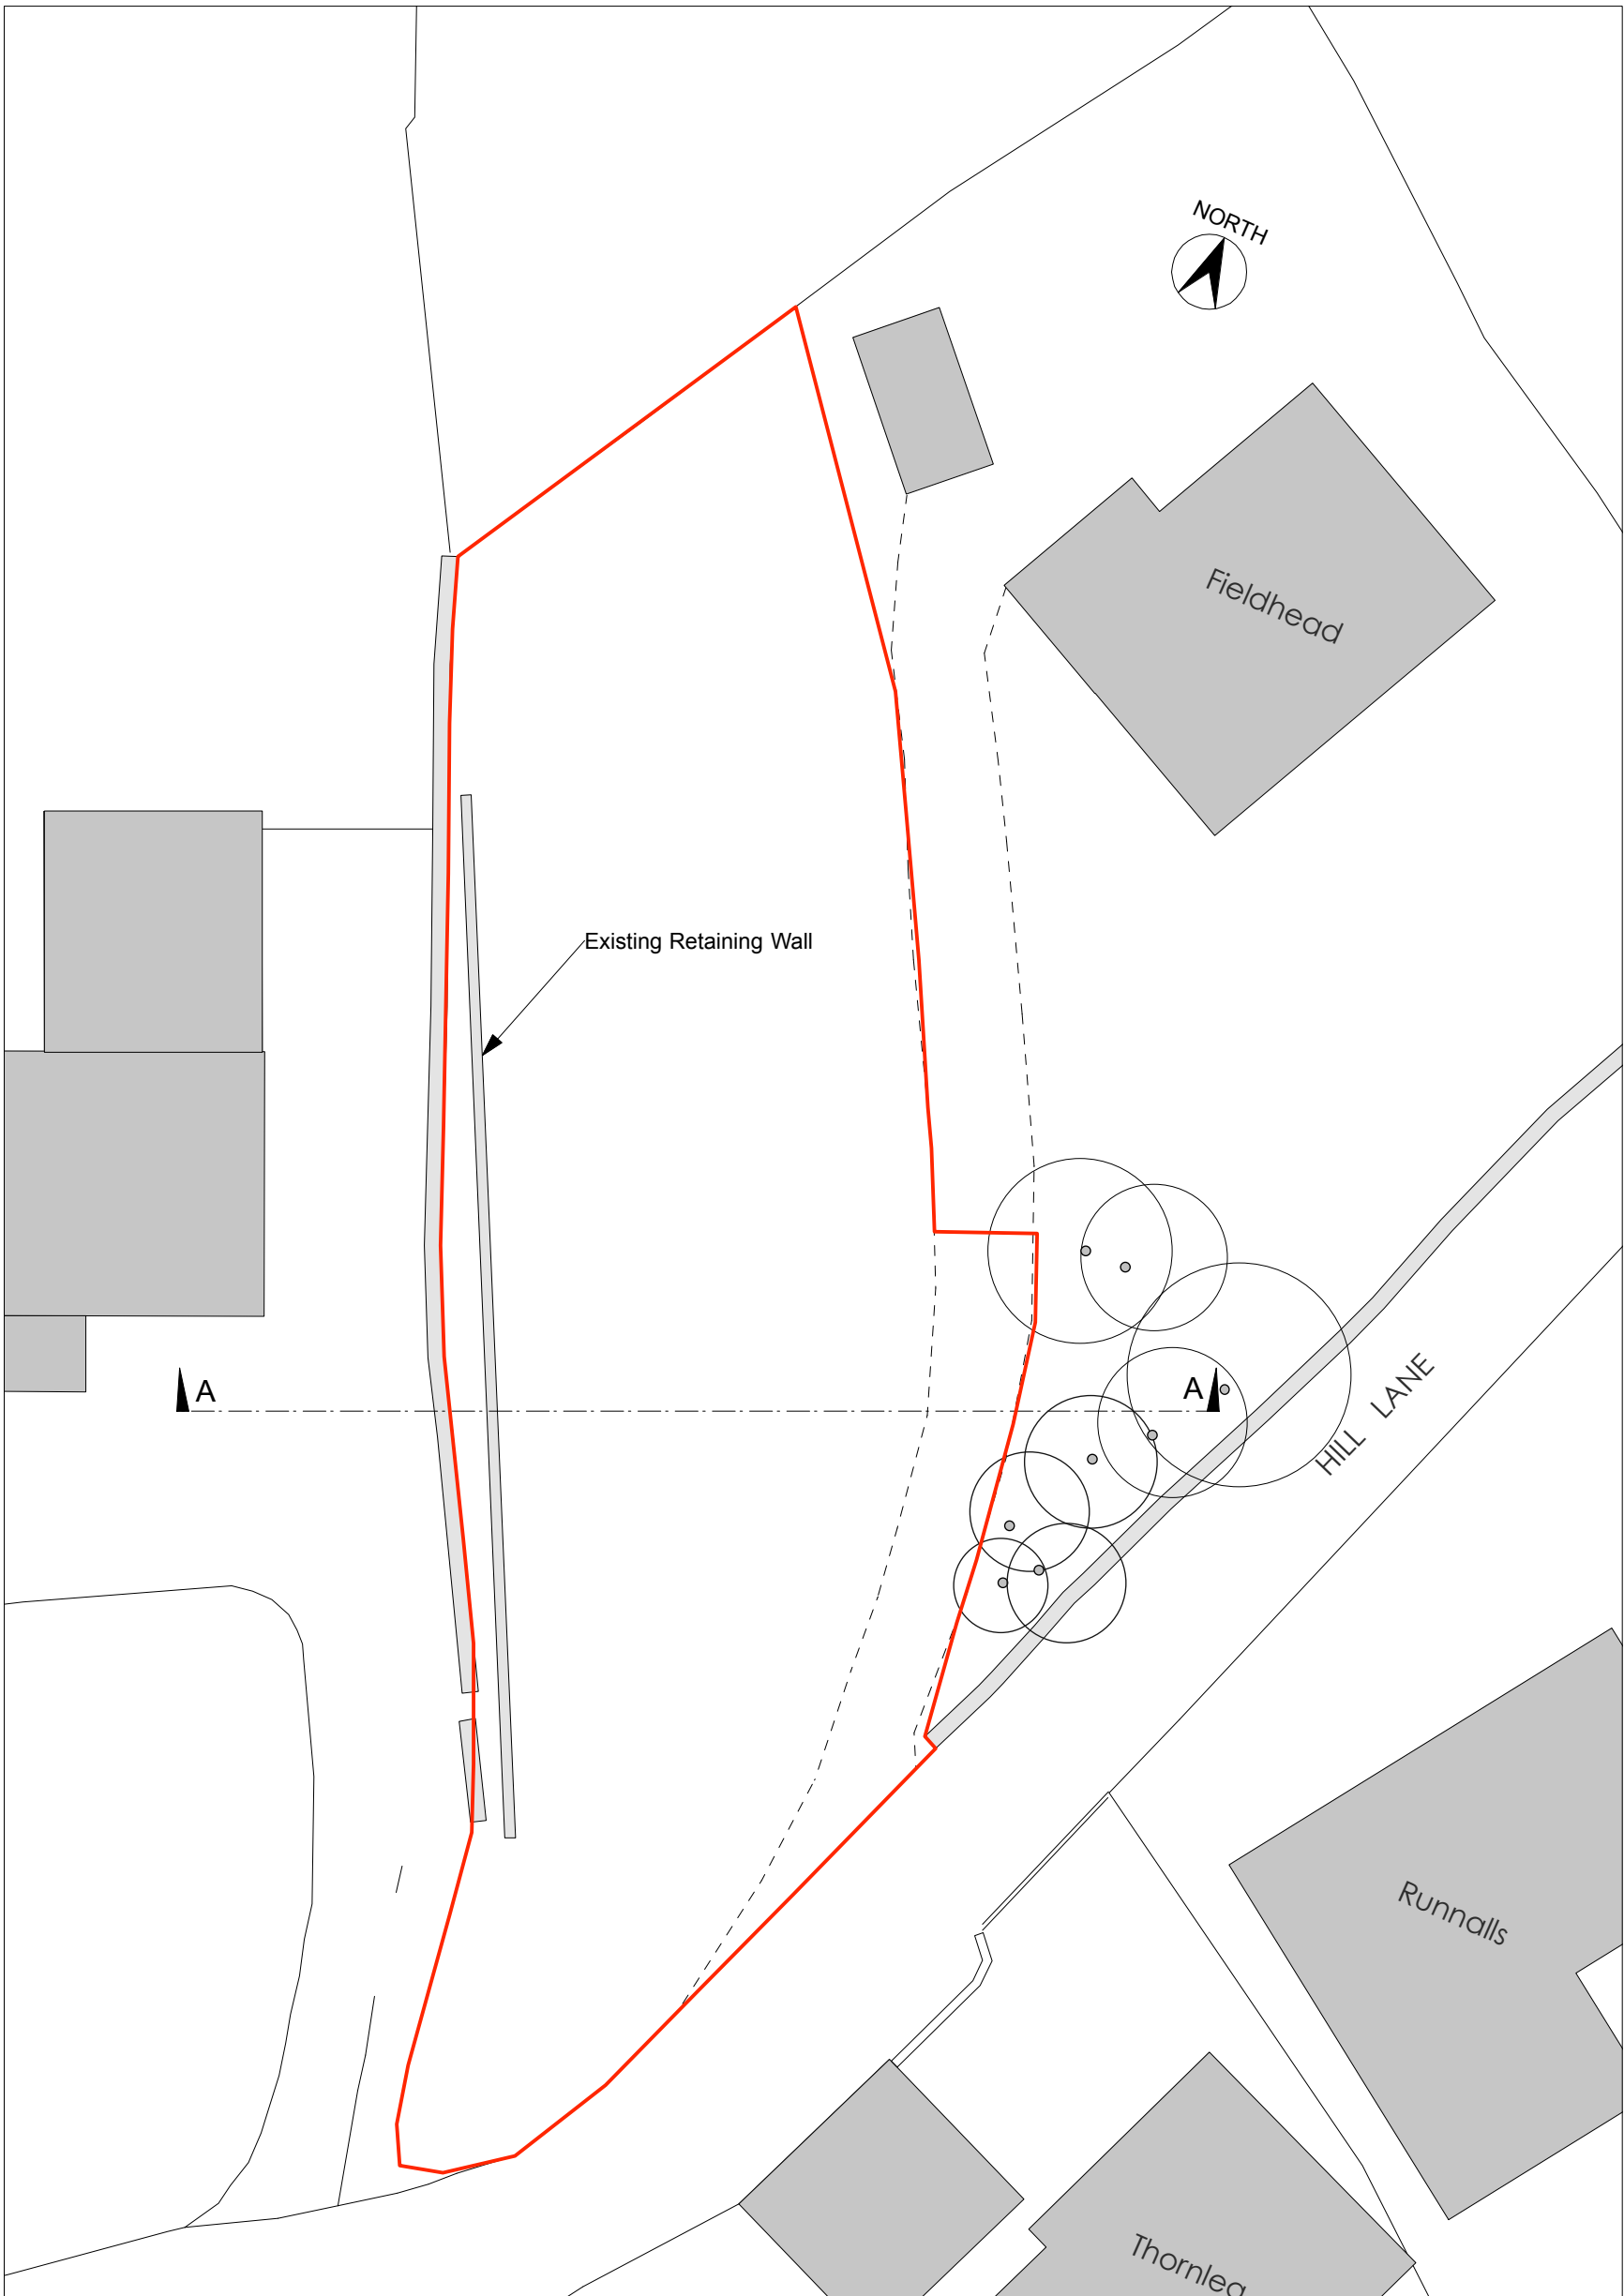

Block/Roof Plan As Proposed
Scale 1:200


0m 5m 10m



Site Photo 01



Site Photo 02

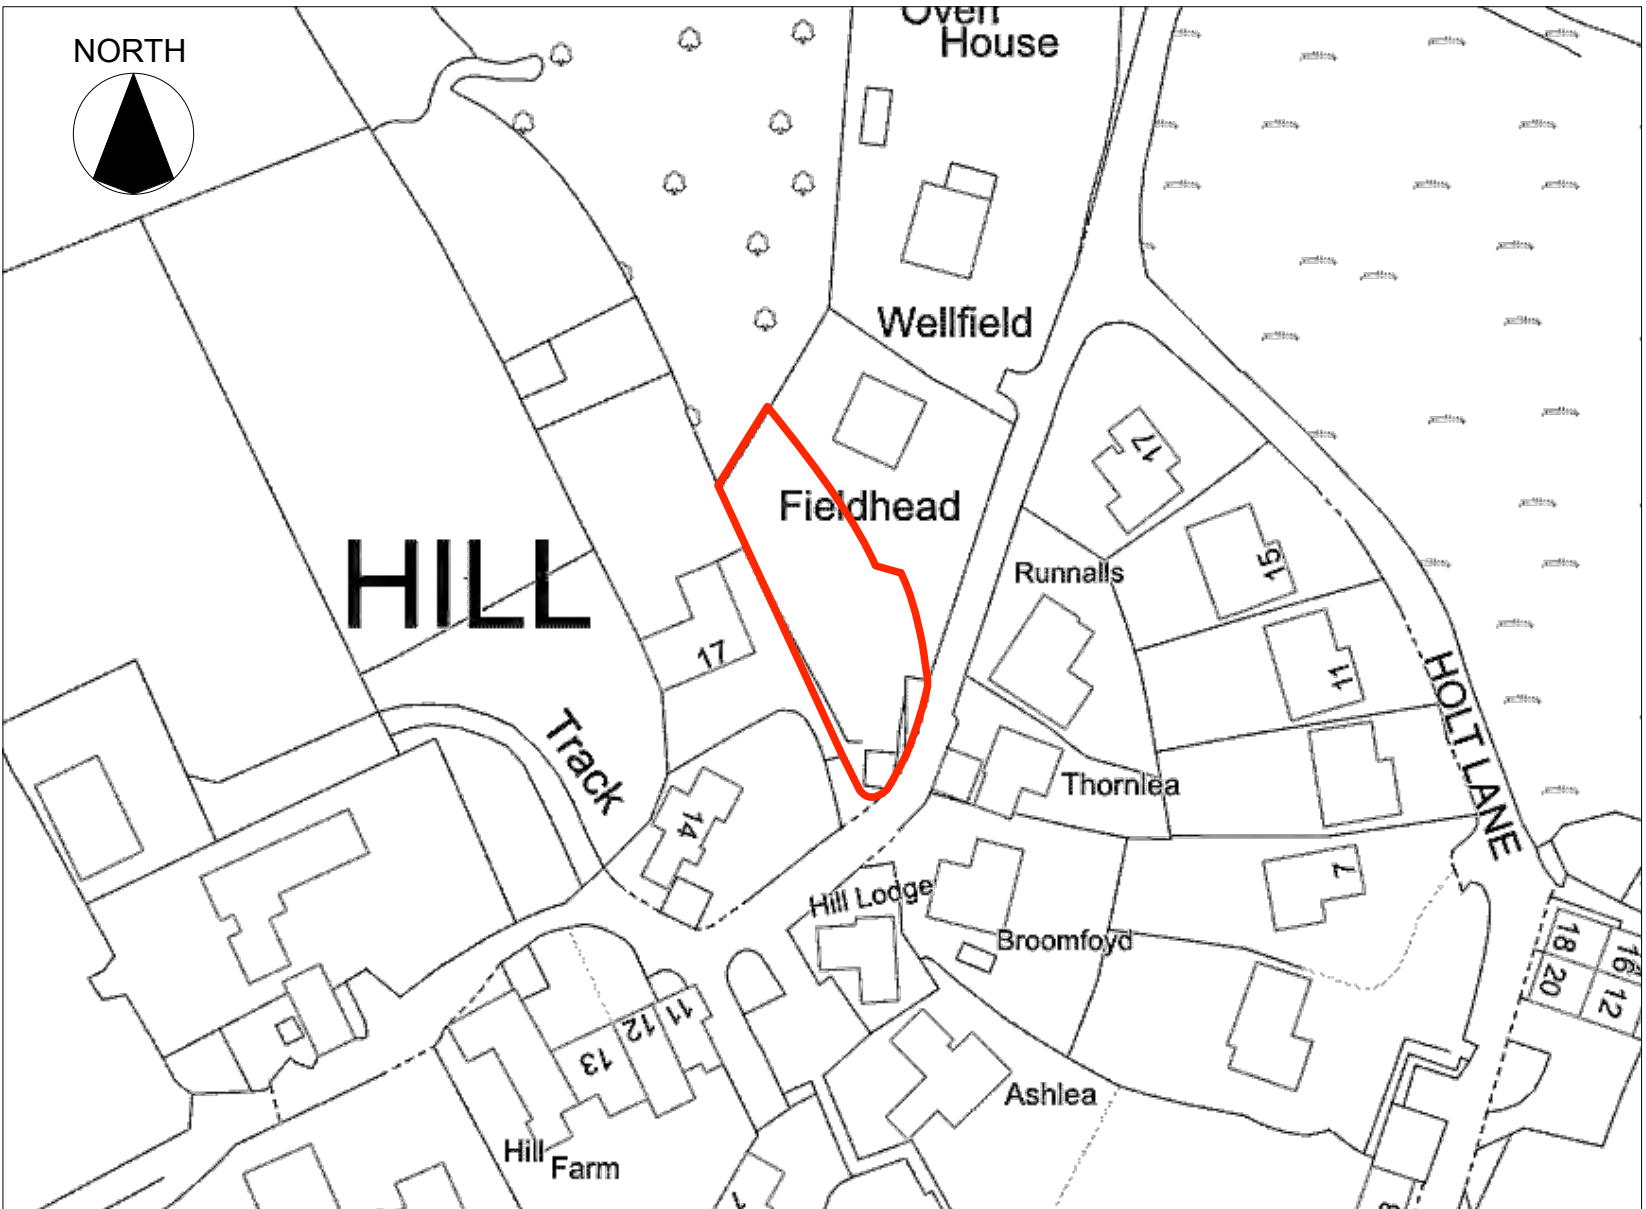

Site Location Plan
Scale 1:1000

0m 50m

NOTES:
Any errors or omissions to be reported to Code L6 immediately.
This drawing and design is the copyright of Code L6 and is not to be used for any purpose without their consent.

Planning Submission 28/02/17

rev details date

Code L6
Architecture Ltd

31 Halifax Road Brighouse
West Yorkshire HD6 2AA
T: 01484 714 870
E: codeL6@boltoninternet.com
W: www.CODEL6.com

Project:
Hill Lane,
Holmfirth,
Huddersfield,
HD9 3BW

Client:
Mr. Hammond

Drawing:
Plans As Existing

Date:
01/02/17

Scale:
Varies

Size:
A1

Drawing Number:
16-144-01