





Site Section A-A As Proposed
Scale 1:100
0m 1m 2m 3m 4m 5m

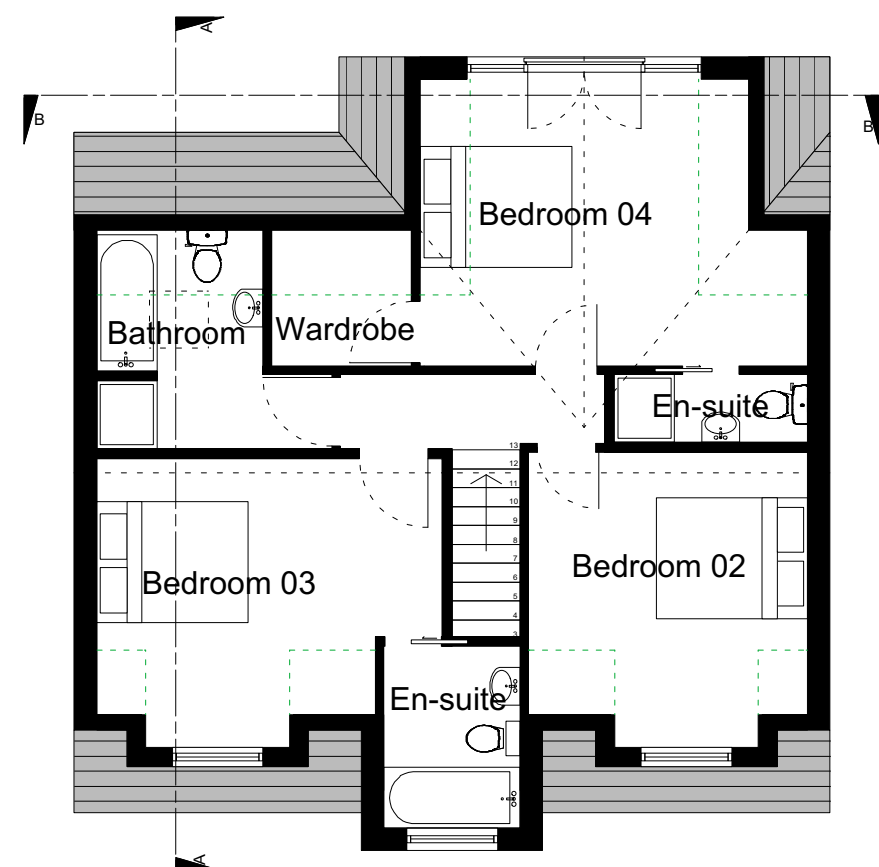

First Floor Plan As Proposed
Scale 1:100
0m 1m 2m 3m 4m 5m

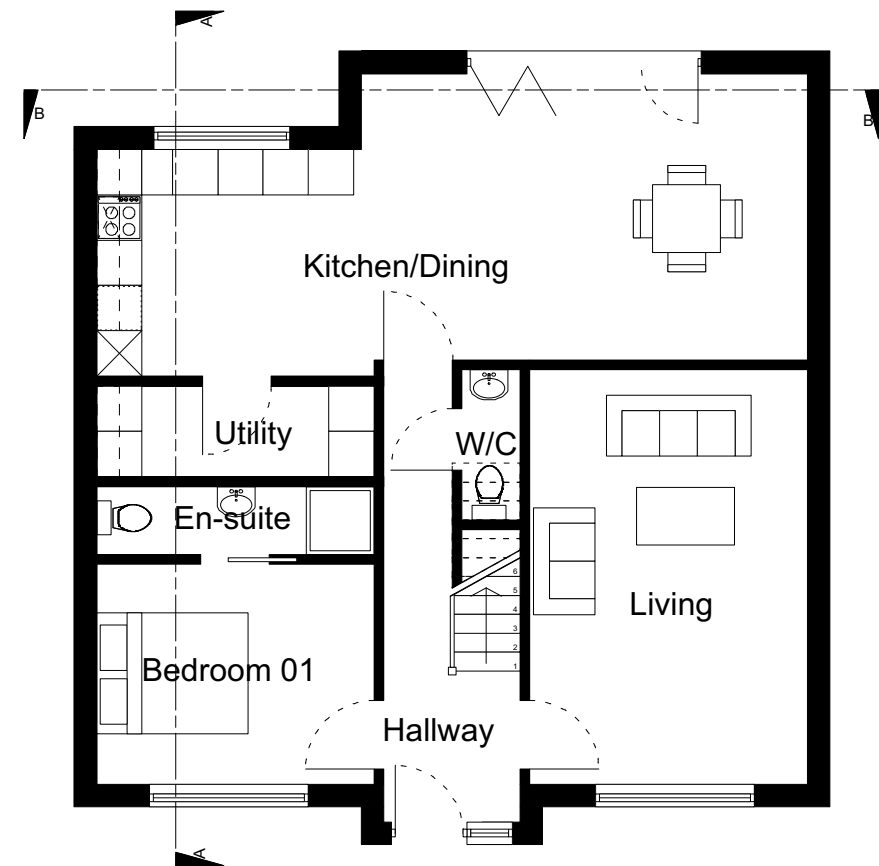

Ground Floor Plan As Proposed
Scale 1:100
0m 1m 2m 3m 4m 5m



Section A-A As Proposed
Scale 1:100
0m 1m 2m 3m 4m 5m




Rear/North Elevation As Proposed
Scale 1:100
0m 1m 2m 3m 4m 5m




Front/South Elevation As Proposed
Scale 1:100
0m 1m 2m 3m 4m 5m



Section B-B As Proposed
Scale 1:100
0m 1m 2m 3m 4m 5m

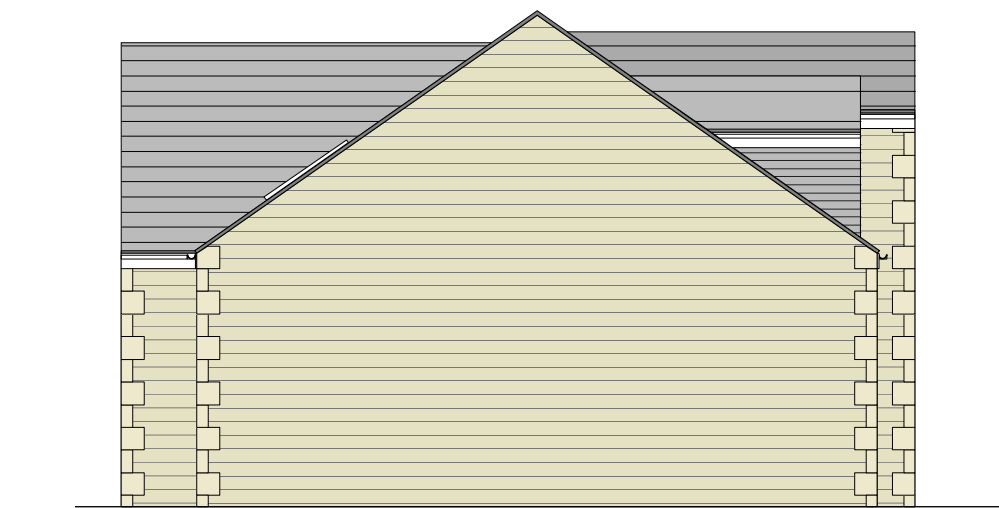

Side/West Elevation As Proposed
Scale 1:100
0m 1m 2m 3m 4m 5m

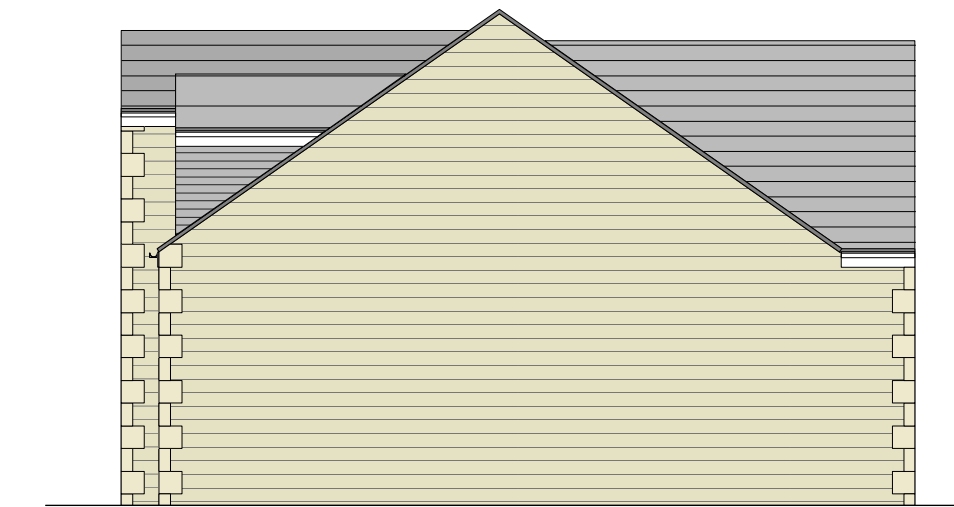


Side/East Elevation As Proposed
Scale 1:100
0m 1m 2m 3m 4m 5m

MATERIALS:


- Roof: Blue/ Grey Marley Modern Roof Tiles.
- Walls: Natural Coursed Stone.
- Dormer Cheeks: Grey timber effect upvc shiplap cladding.
- Entrance Doors: Upvc high performance composite doors.
- Windows/ Glazed Doors: Upvc high performance windows.
- Roof Lights: Velux or similar approved.
- RWPs: Black Upvc.

Key to Drainage

- 100mm diameter SVP
- New foul manhole
- 100mm diameter foul drain. Fall 1:60
- 80mm diameter RWP with gully and 125mm wide gutters
- New surface water manhole
- 100mm diameter surface water drain. Fall 1:60

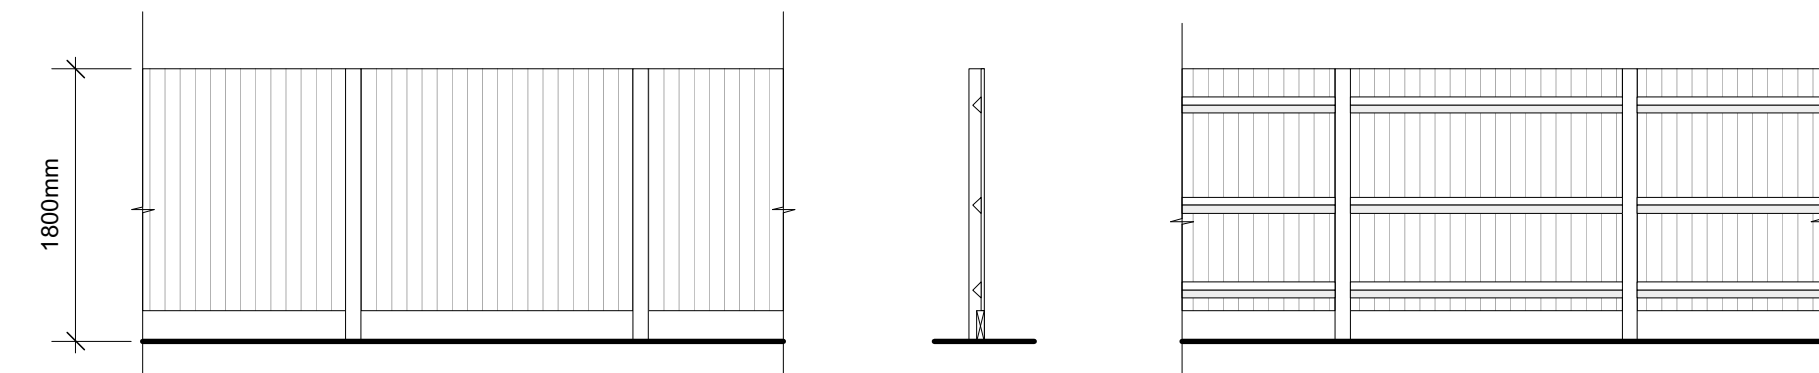

Boundary Type 01 As Proposed
Scale 1:50
0m 1m 2m 3m 4m 5m

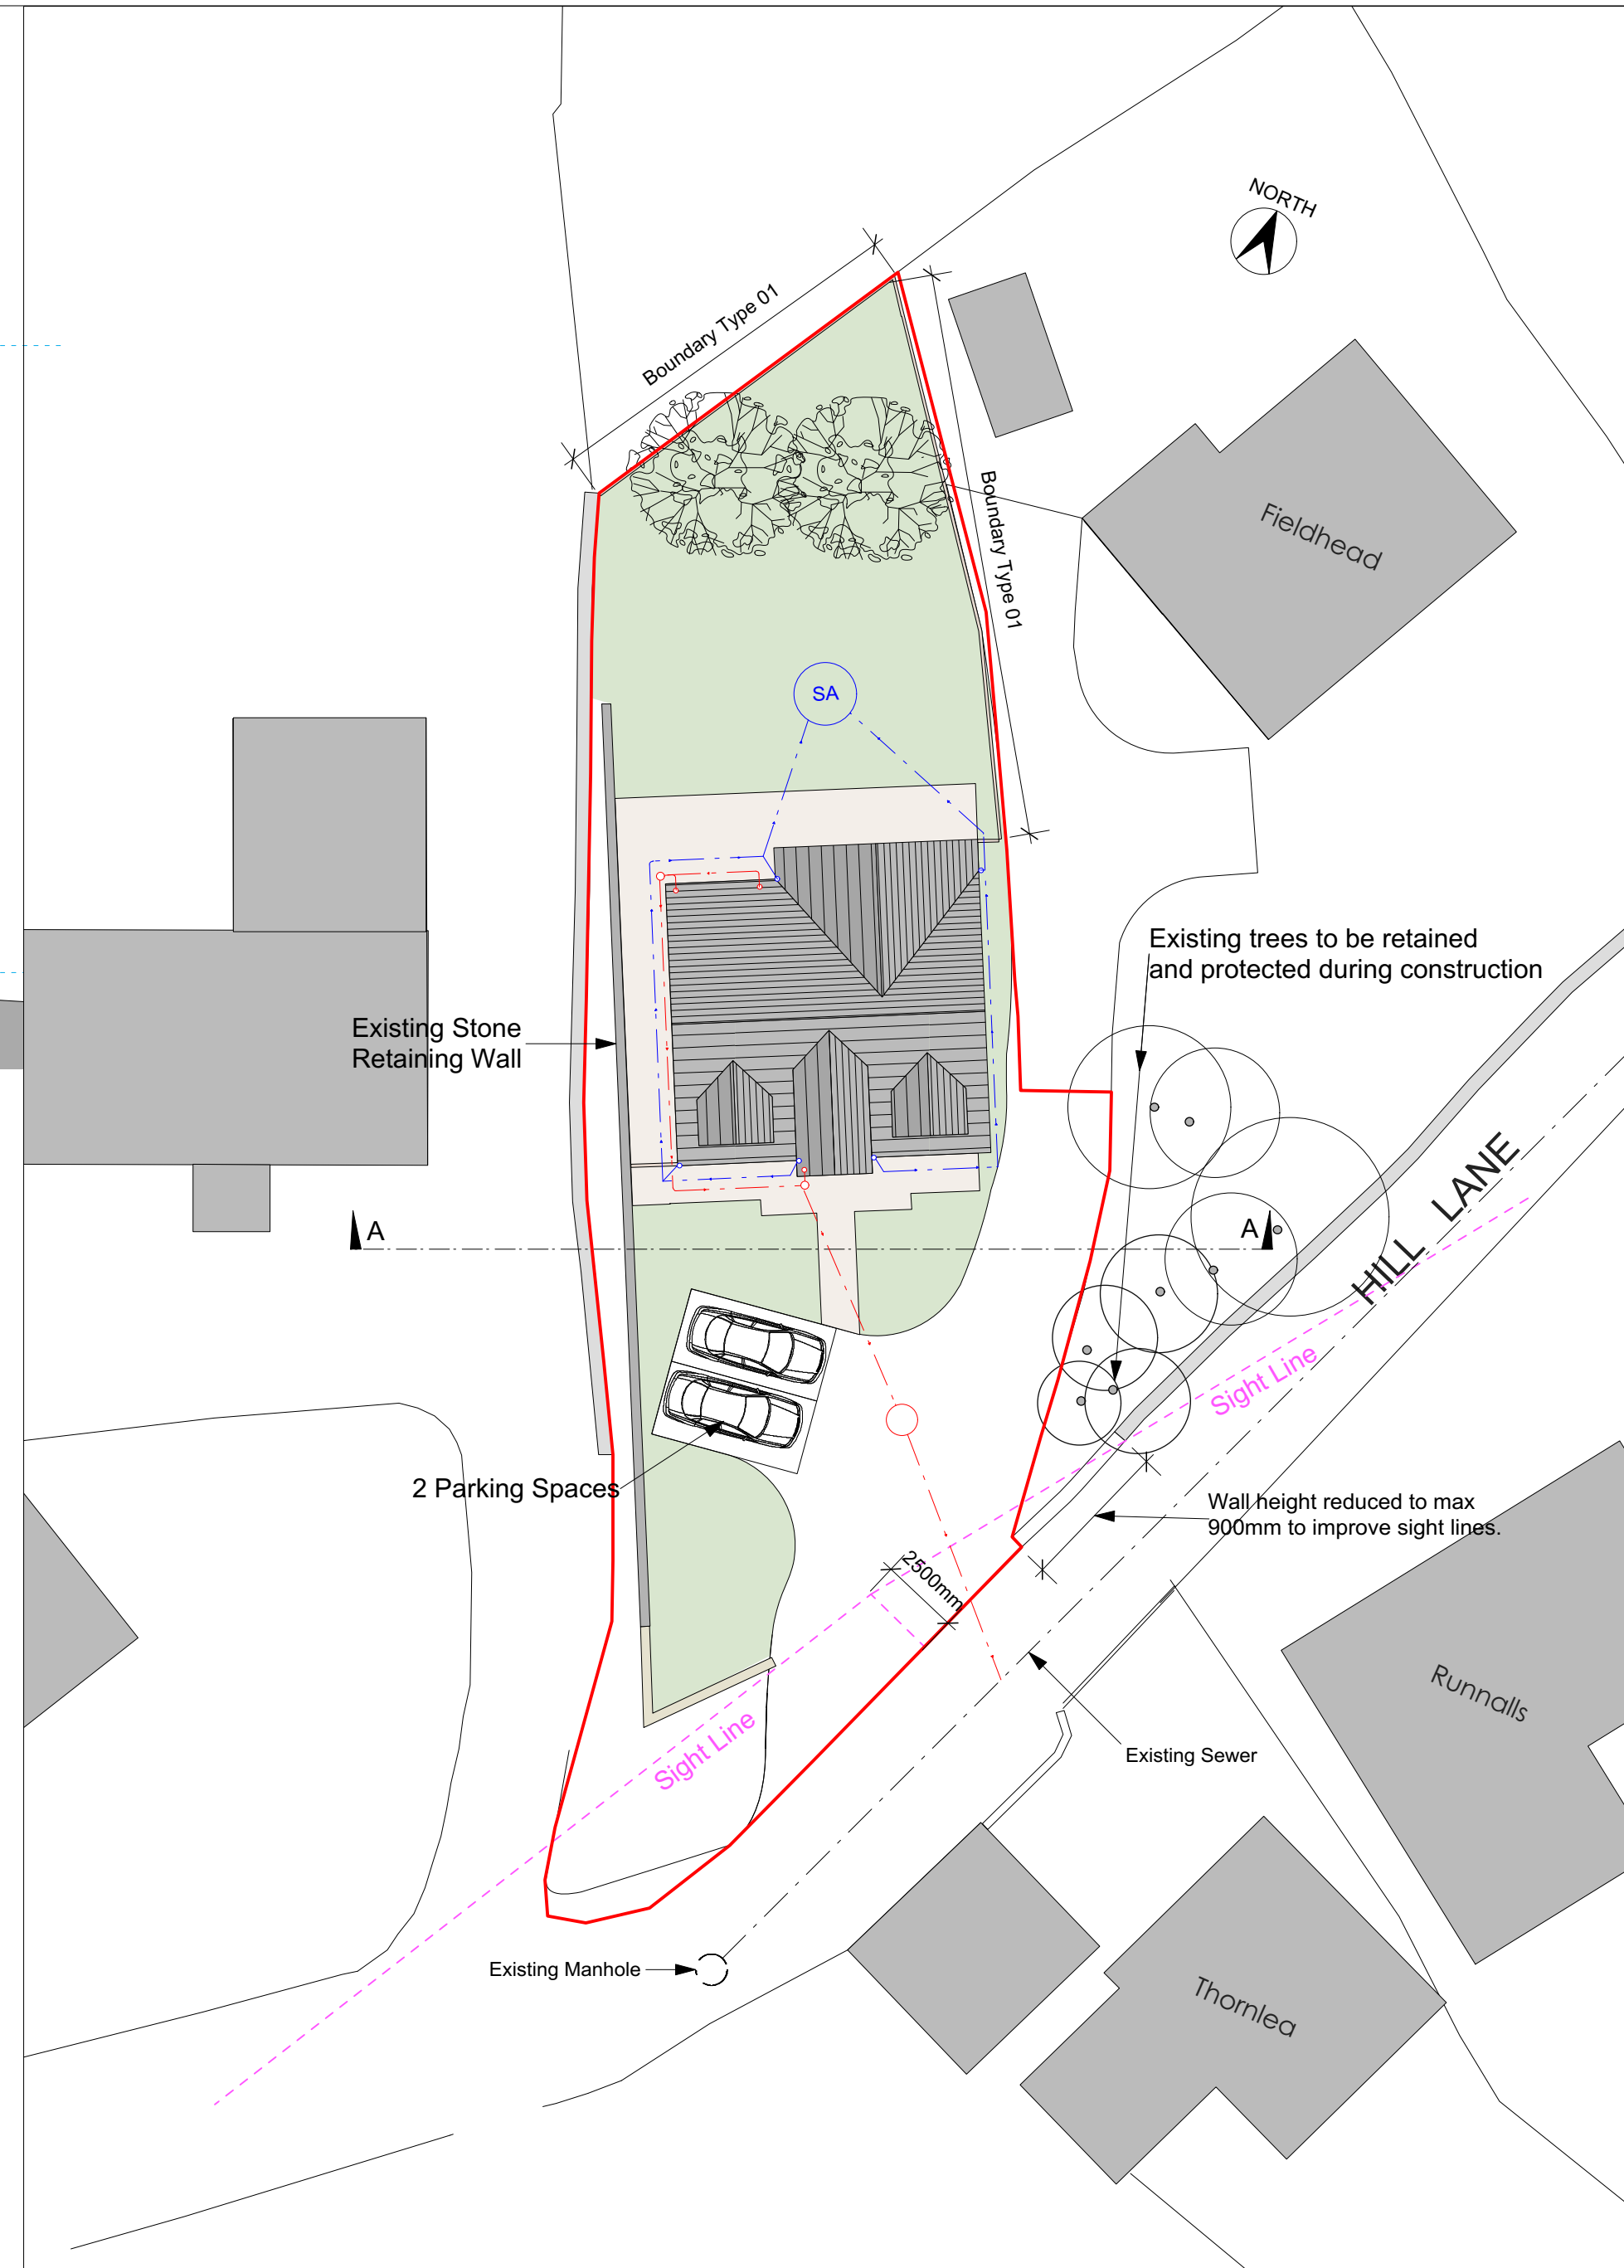

Block/Roof Plan As Proposed
Scale 1:200
0m 5m 10m

NOTES:
Any errors or omissions to be reported to Code L6 immediately.
This drawing and design is the copyright of Code L6 and is not to be used for any purpose without their consent.

A Dormer width altered and materials confirmed. 08/05/17

Planning Submission 28/02/17

rev details date

Code L6
Architecture Ltd

31 Halifax Road Brighouse
West Yorkshire HD6 2AA
T: 01484 714 870
E: code.l6@btinternet.com
W: www.CODEL6.com

Project:
Land at Hill Lane,
Holmfirth,
Huddersfield,
HD9 3BW

Client:
Mr. Hammond

Drawing:
Plans As Proposed

Date: 01/02/17 Scale: Varies Size: A1

Drawing Number:
16-144-10A