




PROPOSED EXTENSION
40 KINGSLEY AVENUE

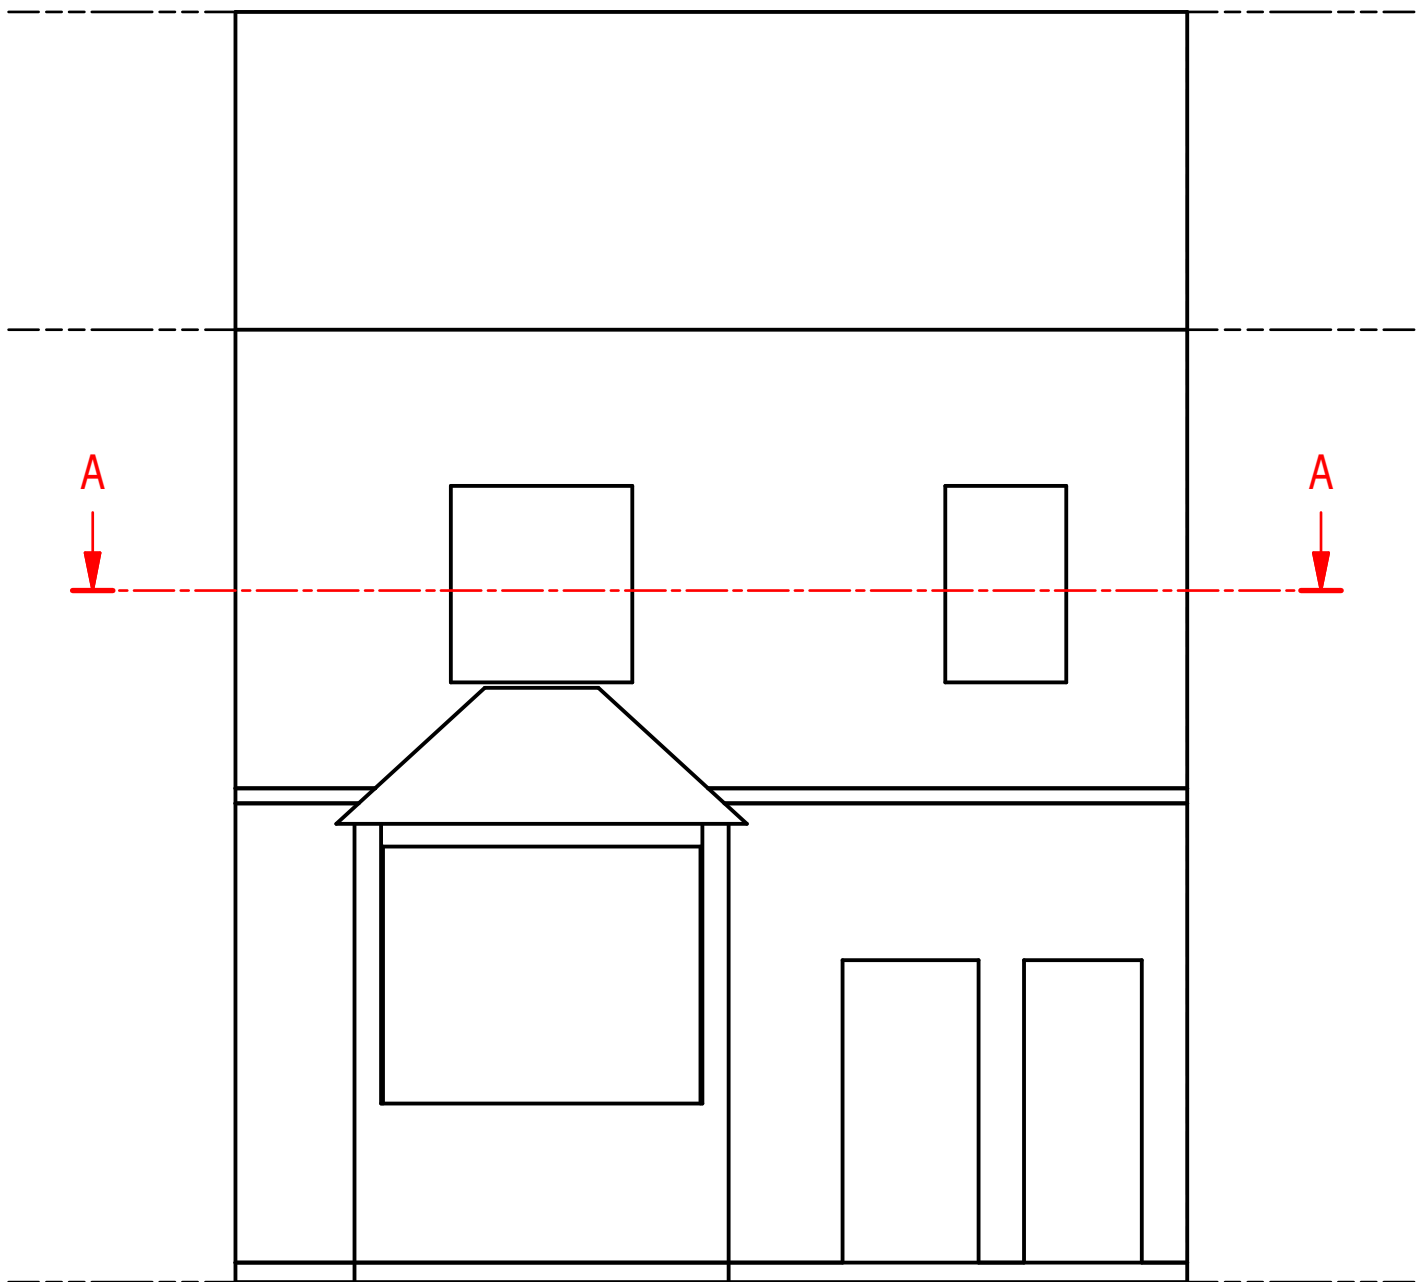


FRONT ELEVATION (1 : 50)

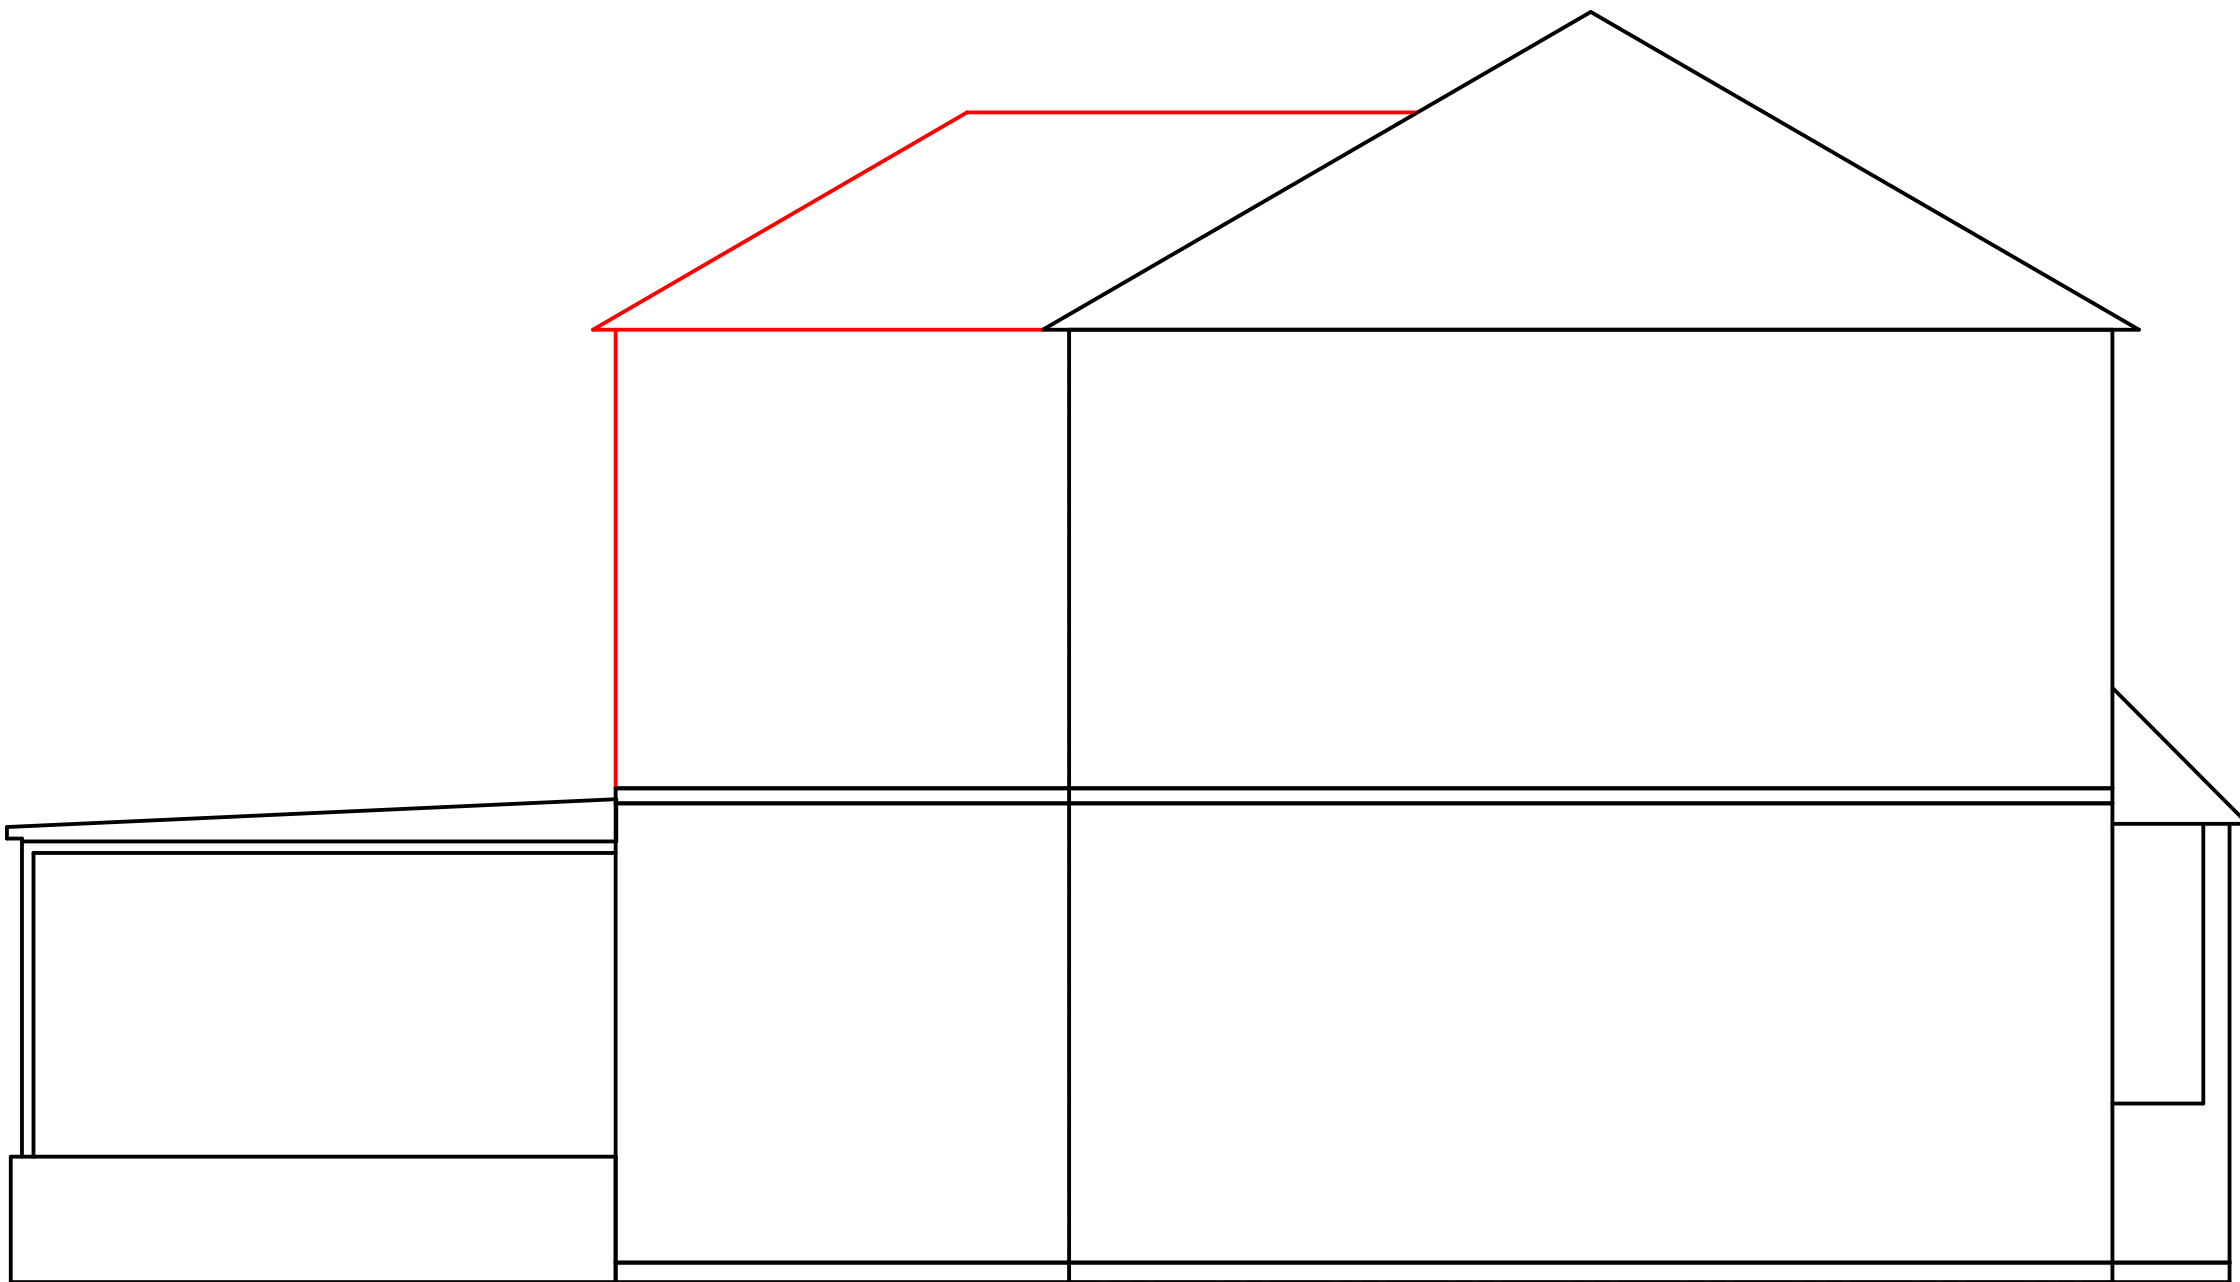

SIDE ELEVATION

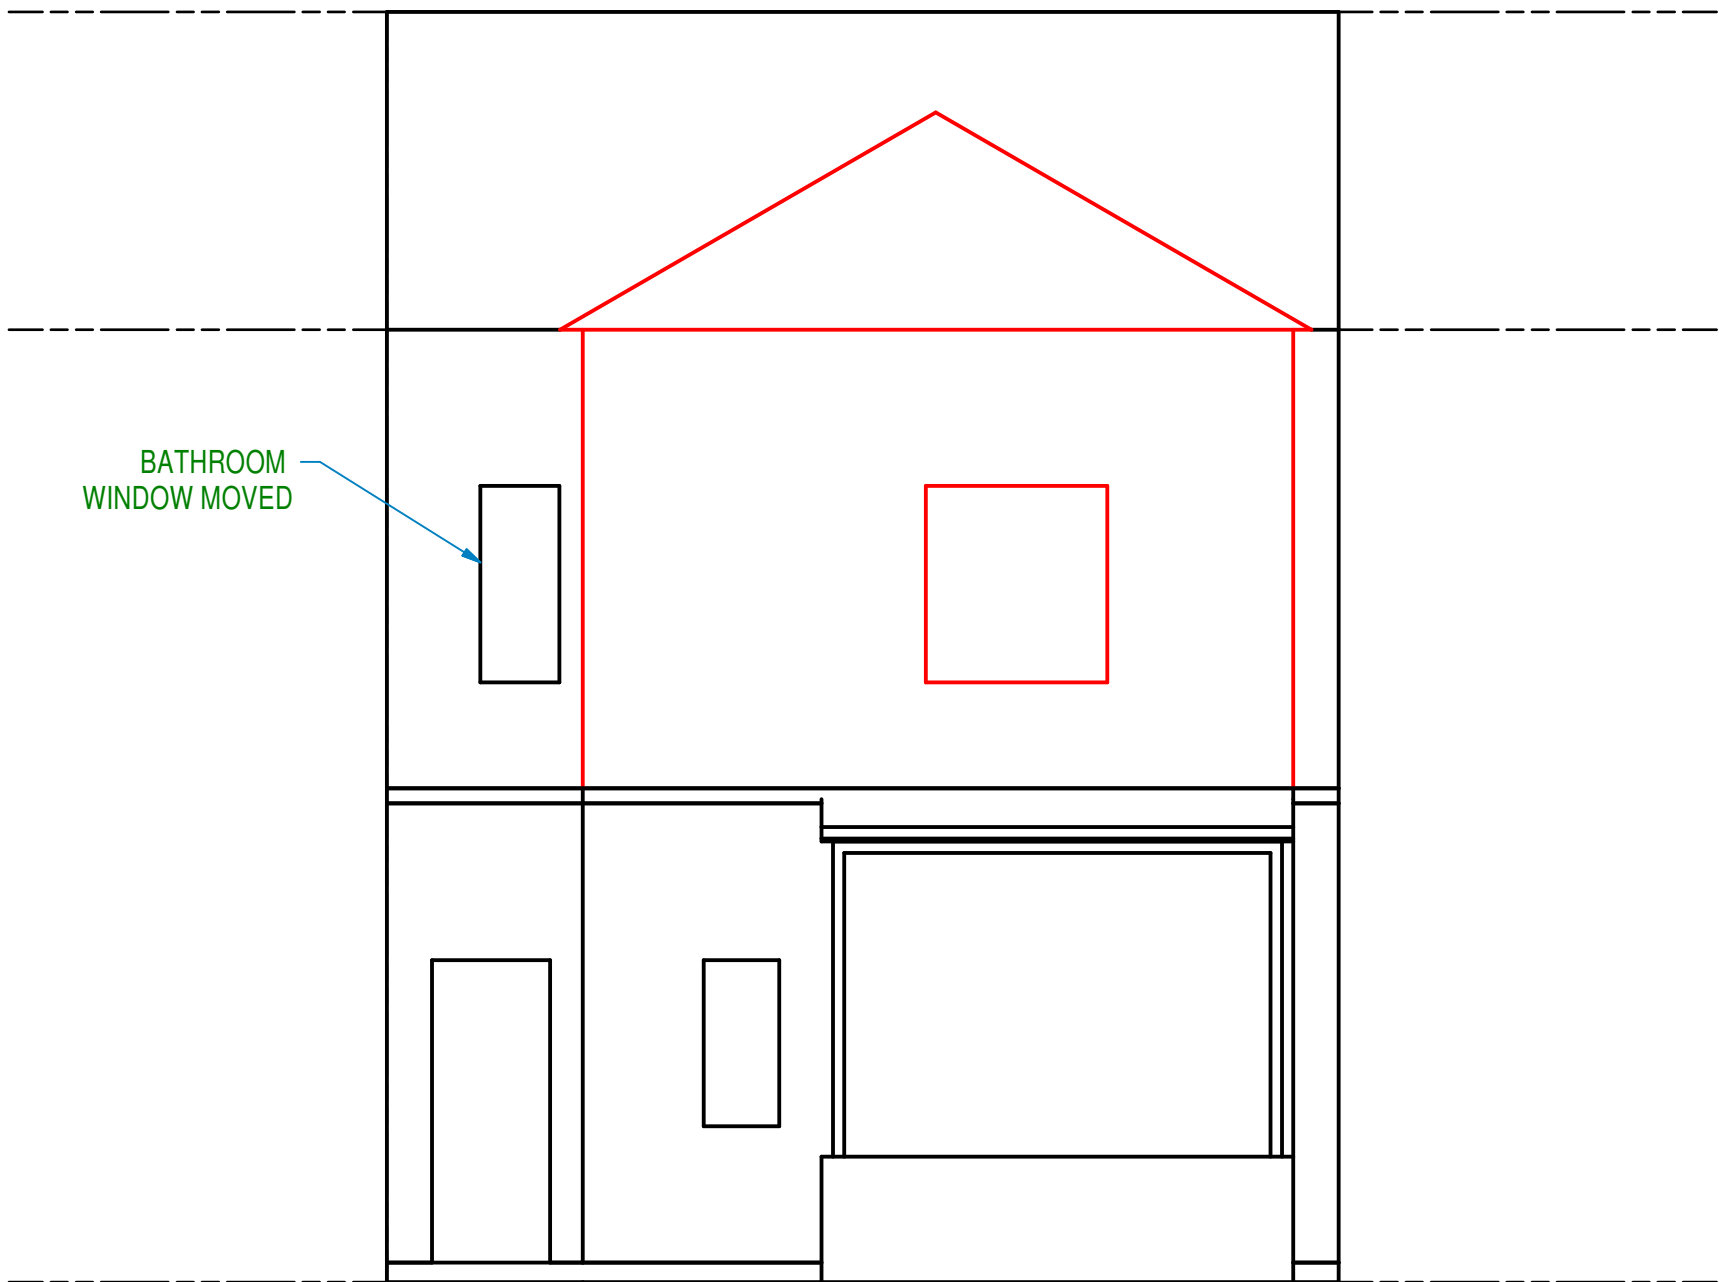

REAR ELEVATION

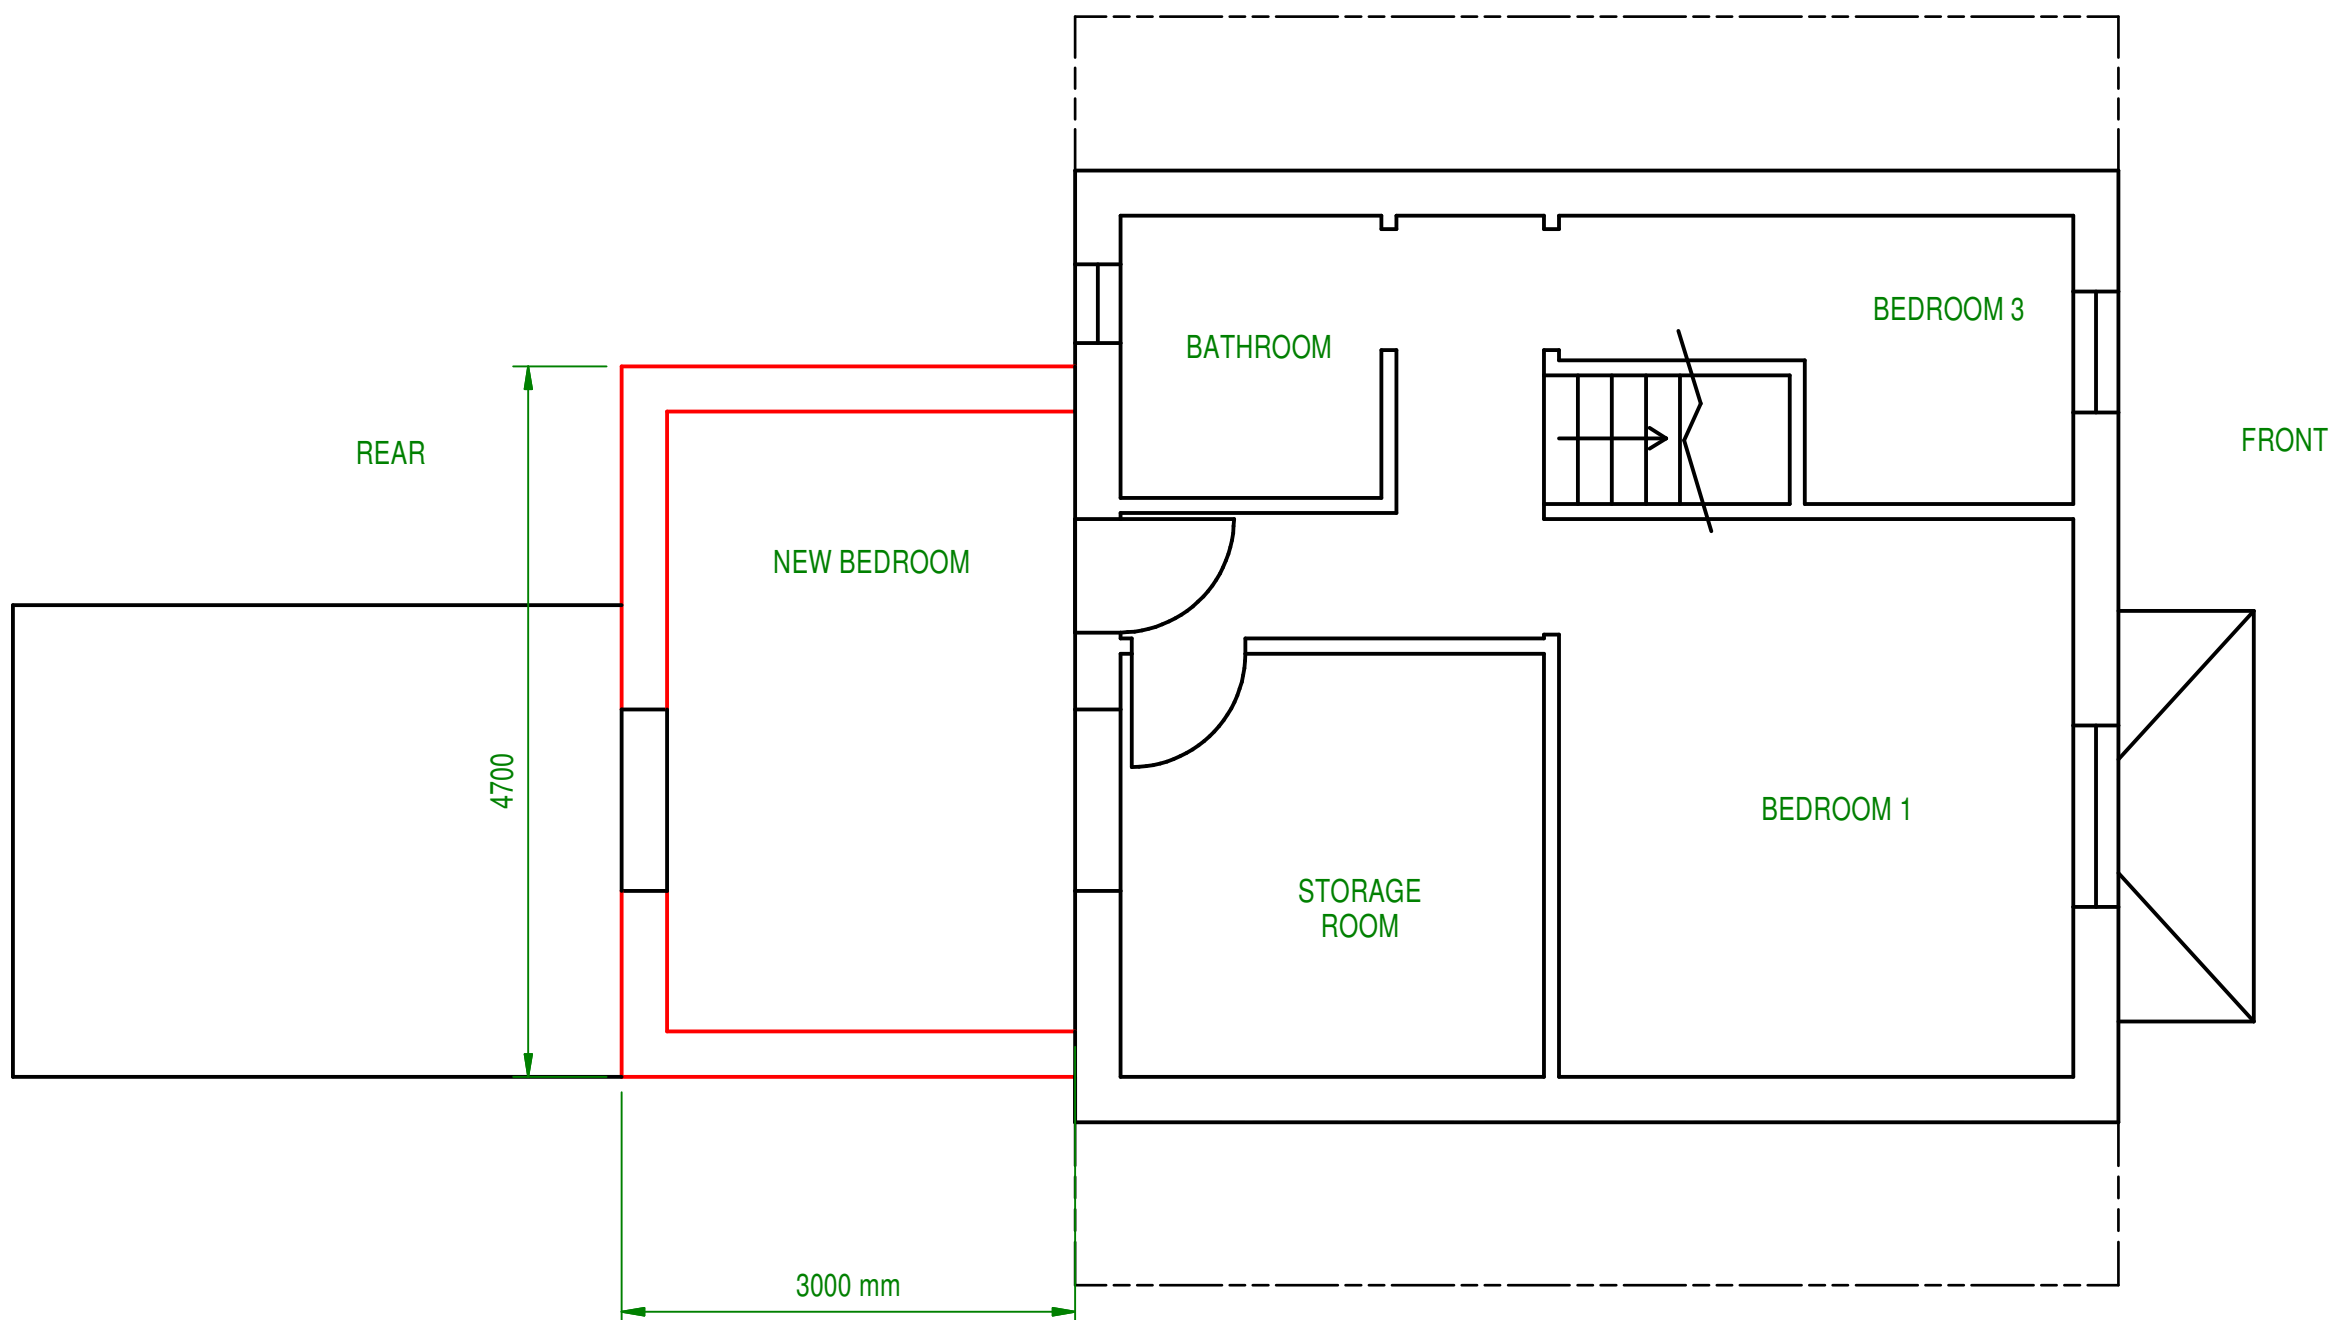

SECTION A-A
FIRST FLOOR

D	EXISTING CONSERVATORY ADDED	10/04/2017	SM
C	3D VIEW REMOVED	22/03/2017	SM
B	EXISTING BUILDING AT REAR UPDATED	13/03/2017	SM
A	FIRST ISSUE	26/02/2017	SM
REV	DESCRIPTION	DATE	DESIGNER

REVISION HISTORY

 Mansoor ENGINEERING UAV SCAN LAB			Mansoor Engineering Ltd 22 Kingsley Avenue, Huddersfield, HD1 3SR Telephone: +44(0) 1904 899663 Website: www.mansoor-eng.co.uk Email: contact@mansoor-eng.co.uk		
MODELLED	BY	DATE	CHECKED	DRAWING SIZE: A1	
DETAILED	SM	26/02/2017		SCALE: 1:50	
				TITLE:	
				40 KINGSLEY AVENUE	
THIS DRAWING AND THE INFORMATION IT CONTAINS ARE THE PROPERTY OF MANSOOR ENGINEERING. IT IS NOT TO BE COPIED, REPRODUCED OR DISCLOSED TO A THIRD PARTY WITHOUT PERMISSION.			PROJECT No	DRAWING No Proposed Extension	Rev D