




EXISTING BUILDING
40 KINGSLEY AVENUE

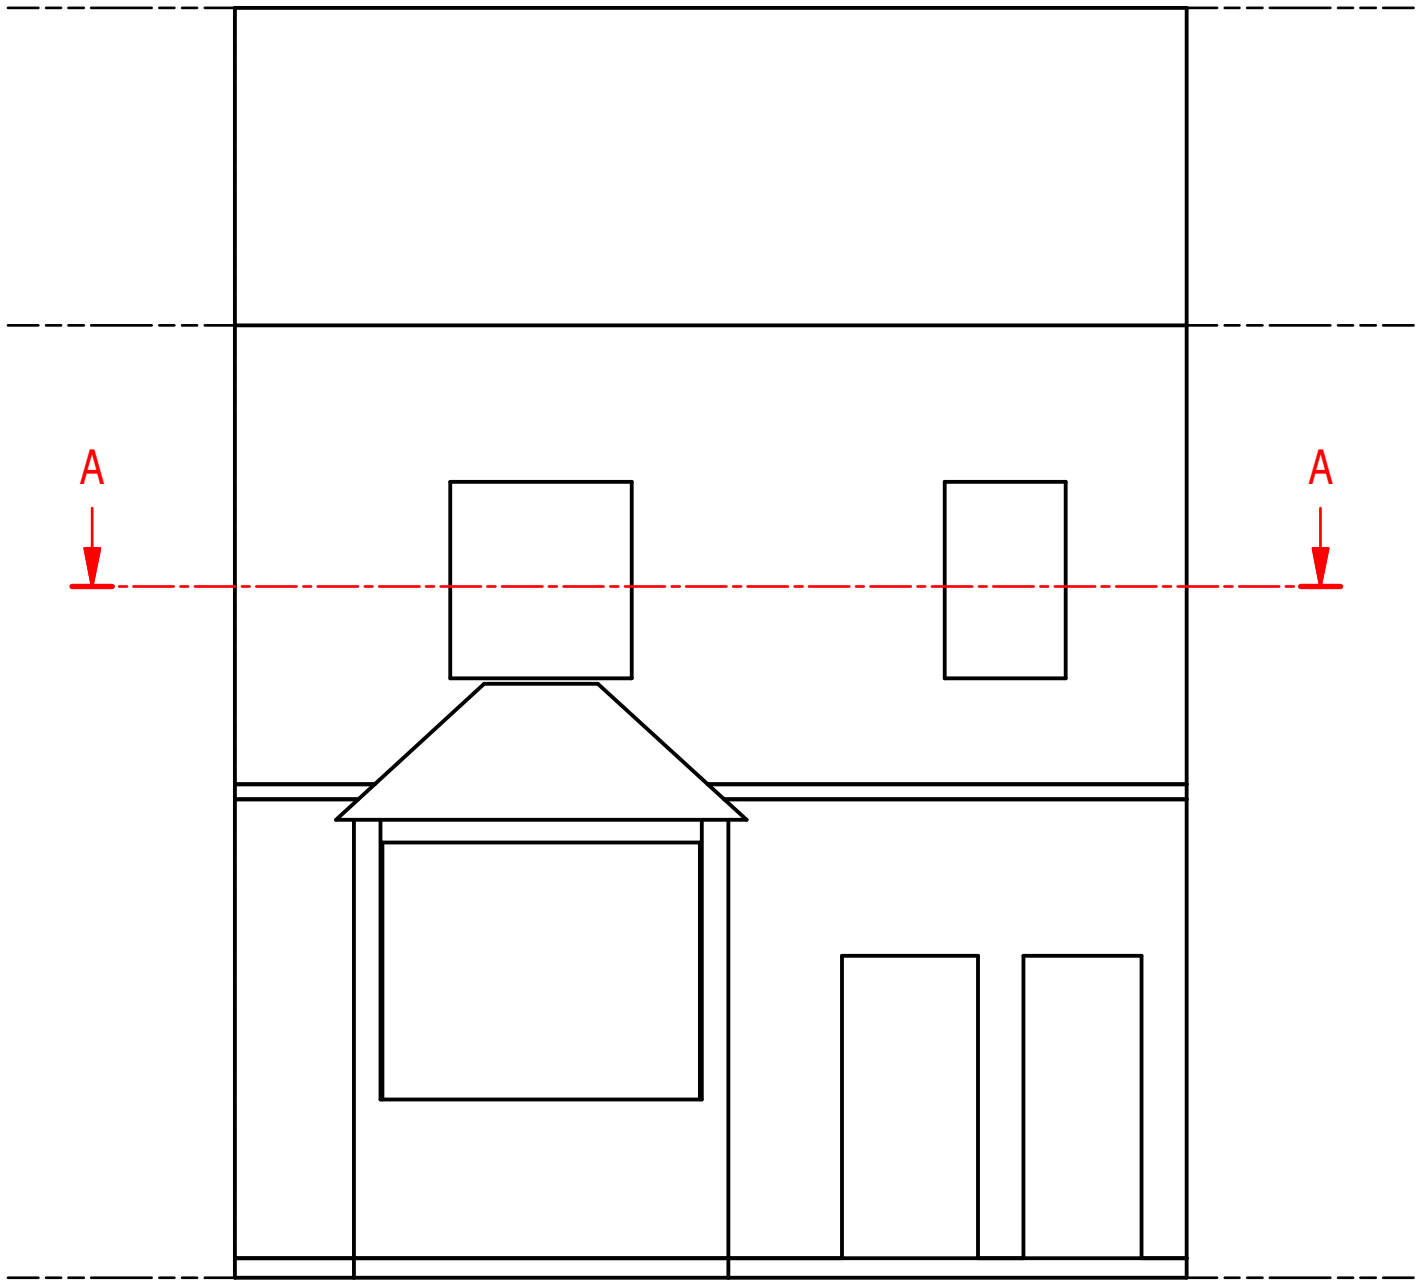


FRONT ELEVATION (1 : 50)

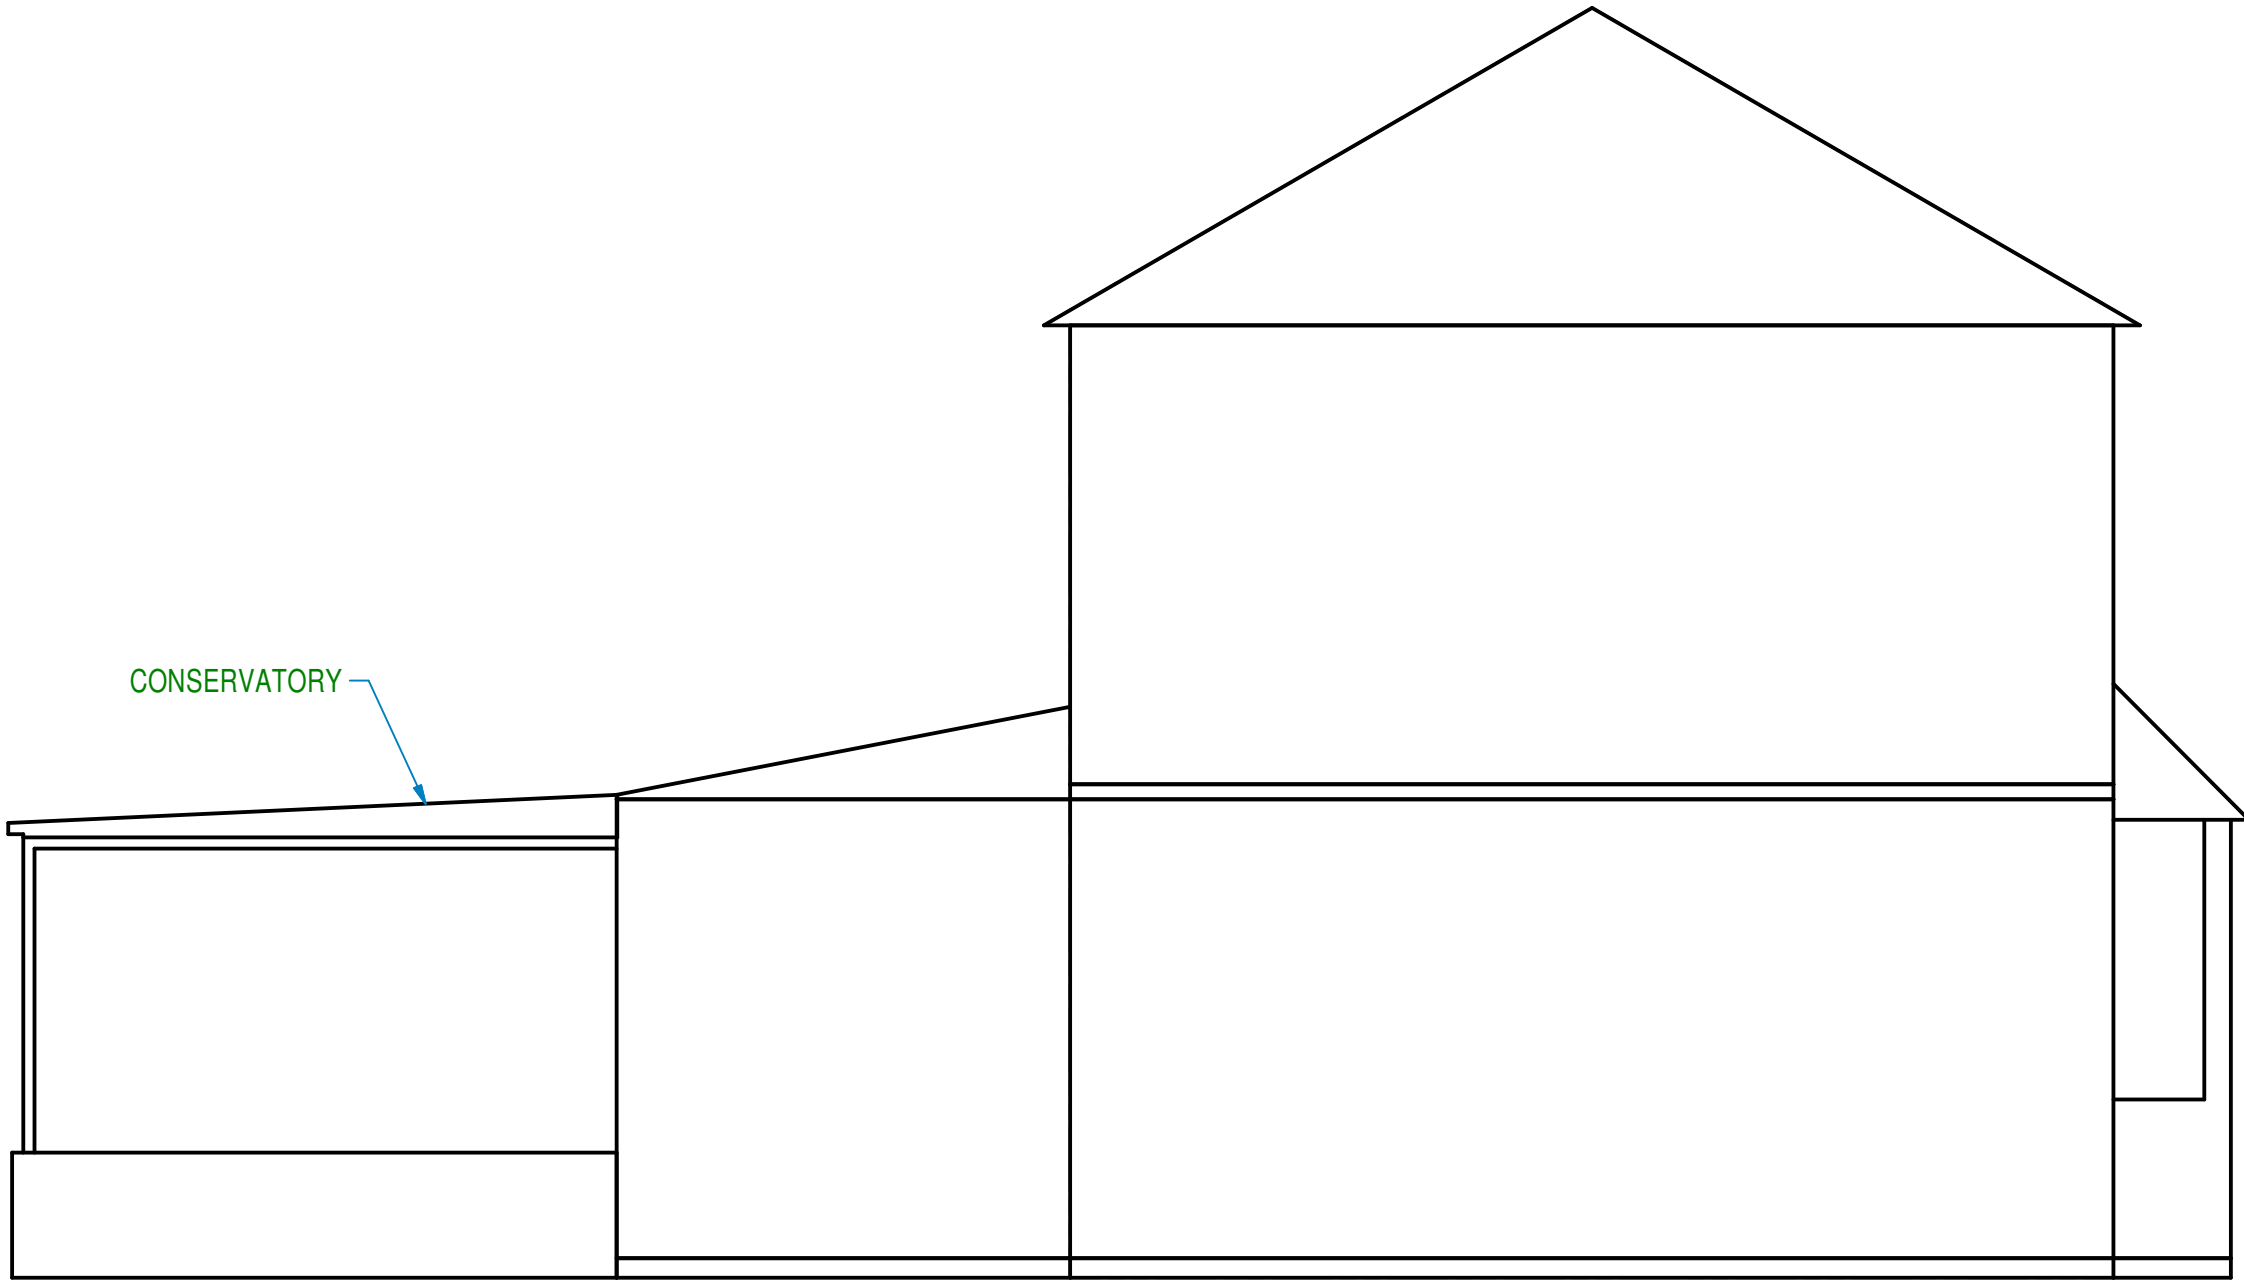

REAR ELEVATION

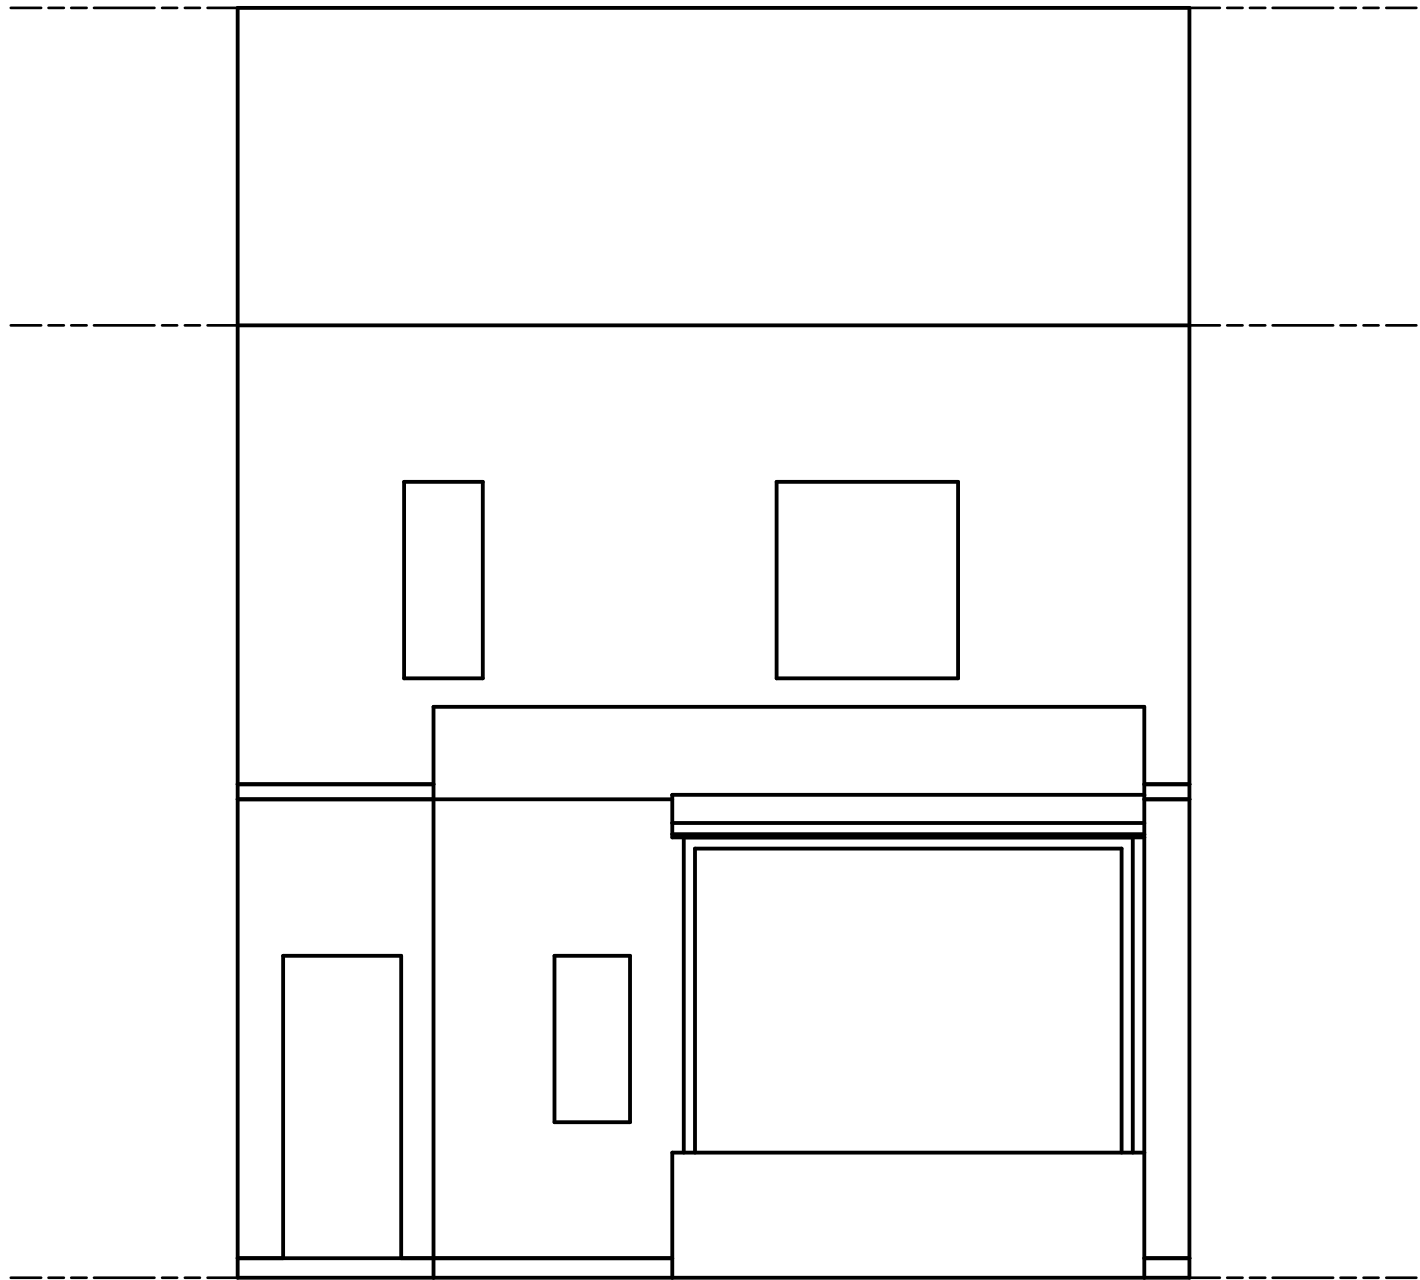

REAR ELEVATION

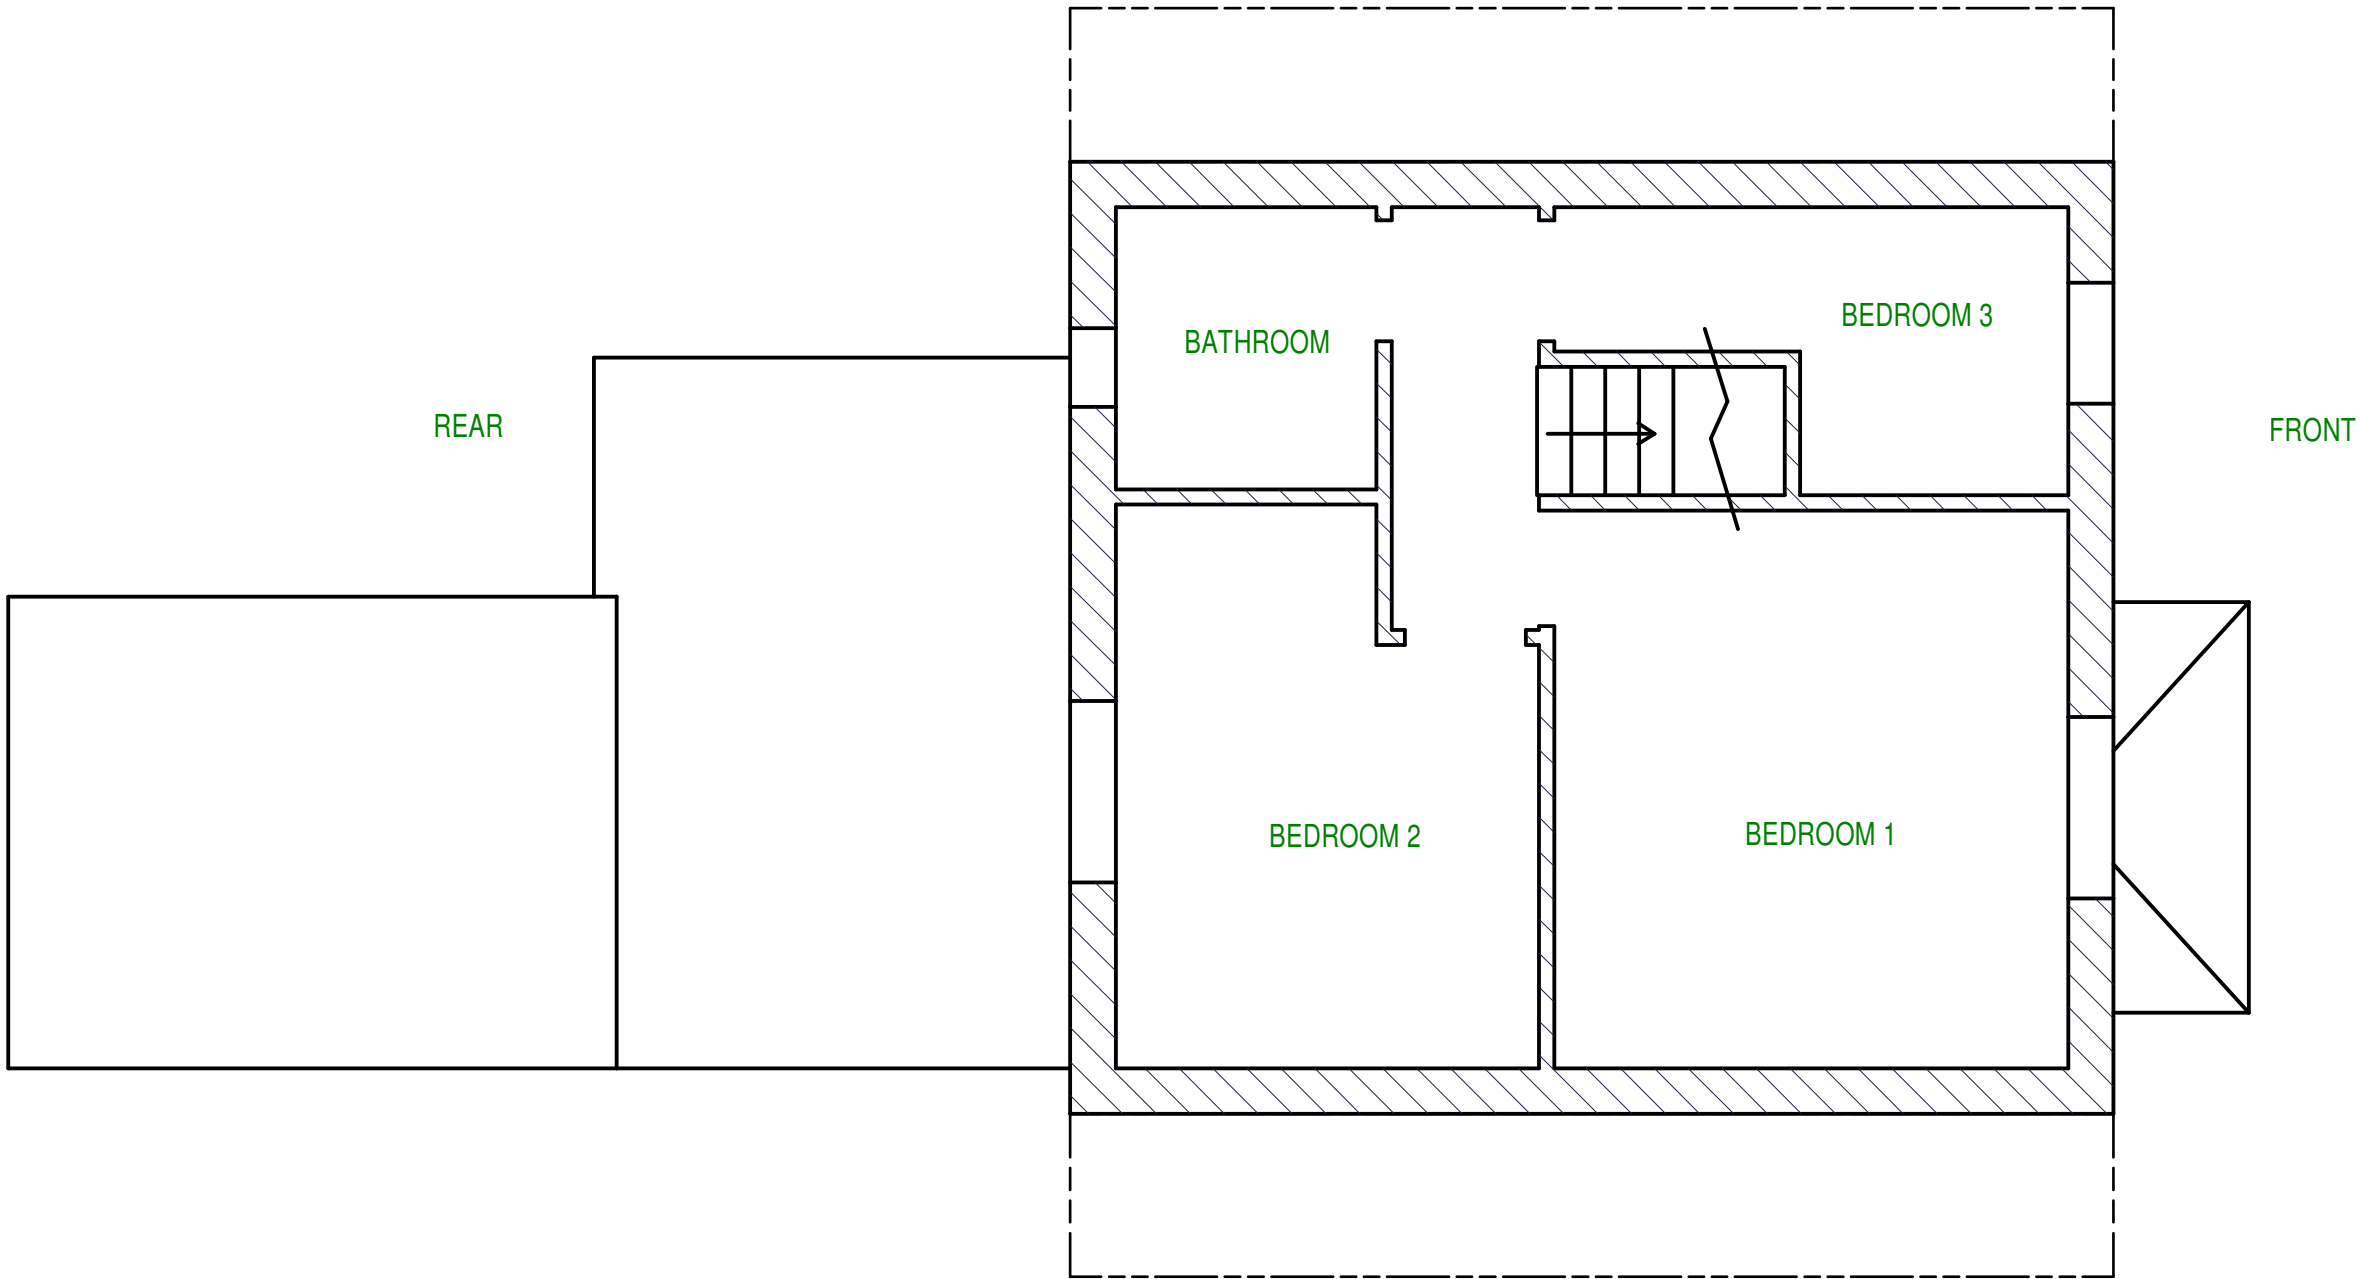

SECTION A-A
FIRST FLOOR

D	EXISTING CONSERVATORY ADDED		10/04/2017	SM	
C	3D VIEW REMOVED		22/03/2017	SM	
B	EXISTING BUILDING AT REAR UPDATED		13/03/2017	SM	
A	FIRST ISSUE		26/02/2017	SM	
REV	DESCRIPTION		DATE	DESIGNER	
REVISION HISTORY					
MANSOOR ENGINEERING UAV SCAN LAB Mansoor Engineering Ltd 22 Kingsley Avenue, Huddersfield, HD1 3SR Telephone: +44(0) 1904 899663 Website: www.mansoor-eng.co.uk Email: contact@mansoor-eng.co.uk					
MODELLED	BY SM	DATE 26/02/2017	CHECKED	DRAWING SIZE: A1	
DETAILED	SM			SCALE: 1:50	
			TITLE:		
			40 KINGSLEY AVENUE		
THIS DRAWING AND THE INFORMATION IT CONTAINS ARE THE PROPERTY OF MANSOOR ENGINEERING. IT IS NOT TO BE COPIED, REPRODUCED OR DISCLOSED TO A THIRD PARTY WITHOUT PERMISSION.			PROJECT No	DRAWING No Existing Building	Rev D