




EXISTING BUILDING
40 KINGSLEY AVENUE

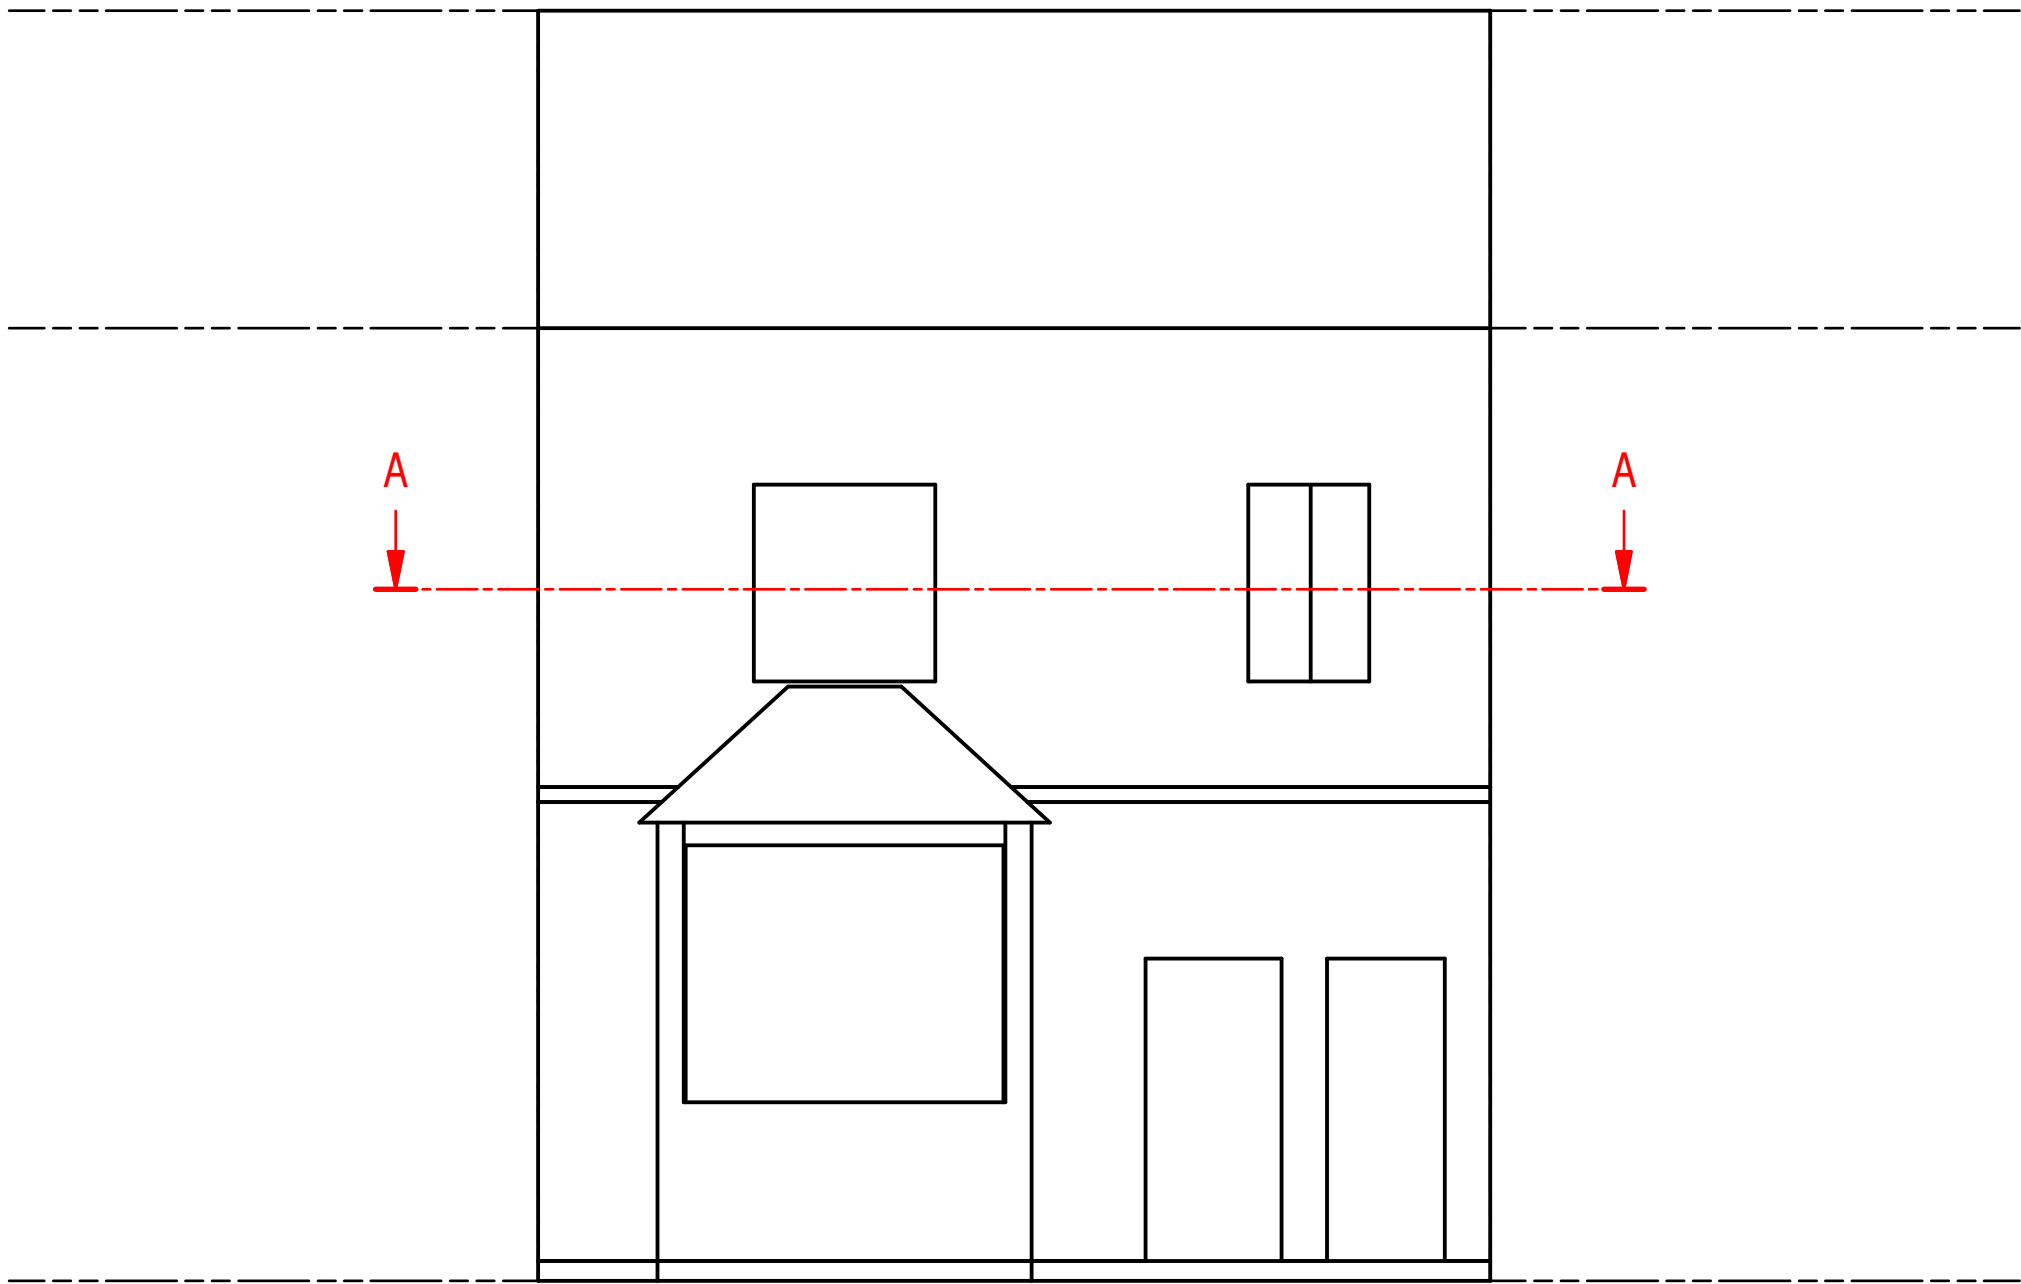


FRONT ELEVATION (1 : 50)

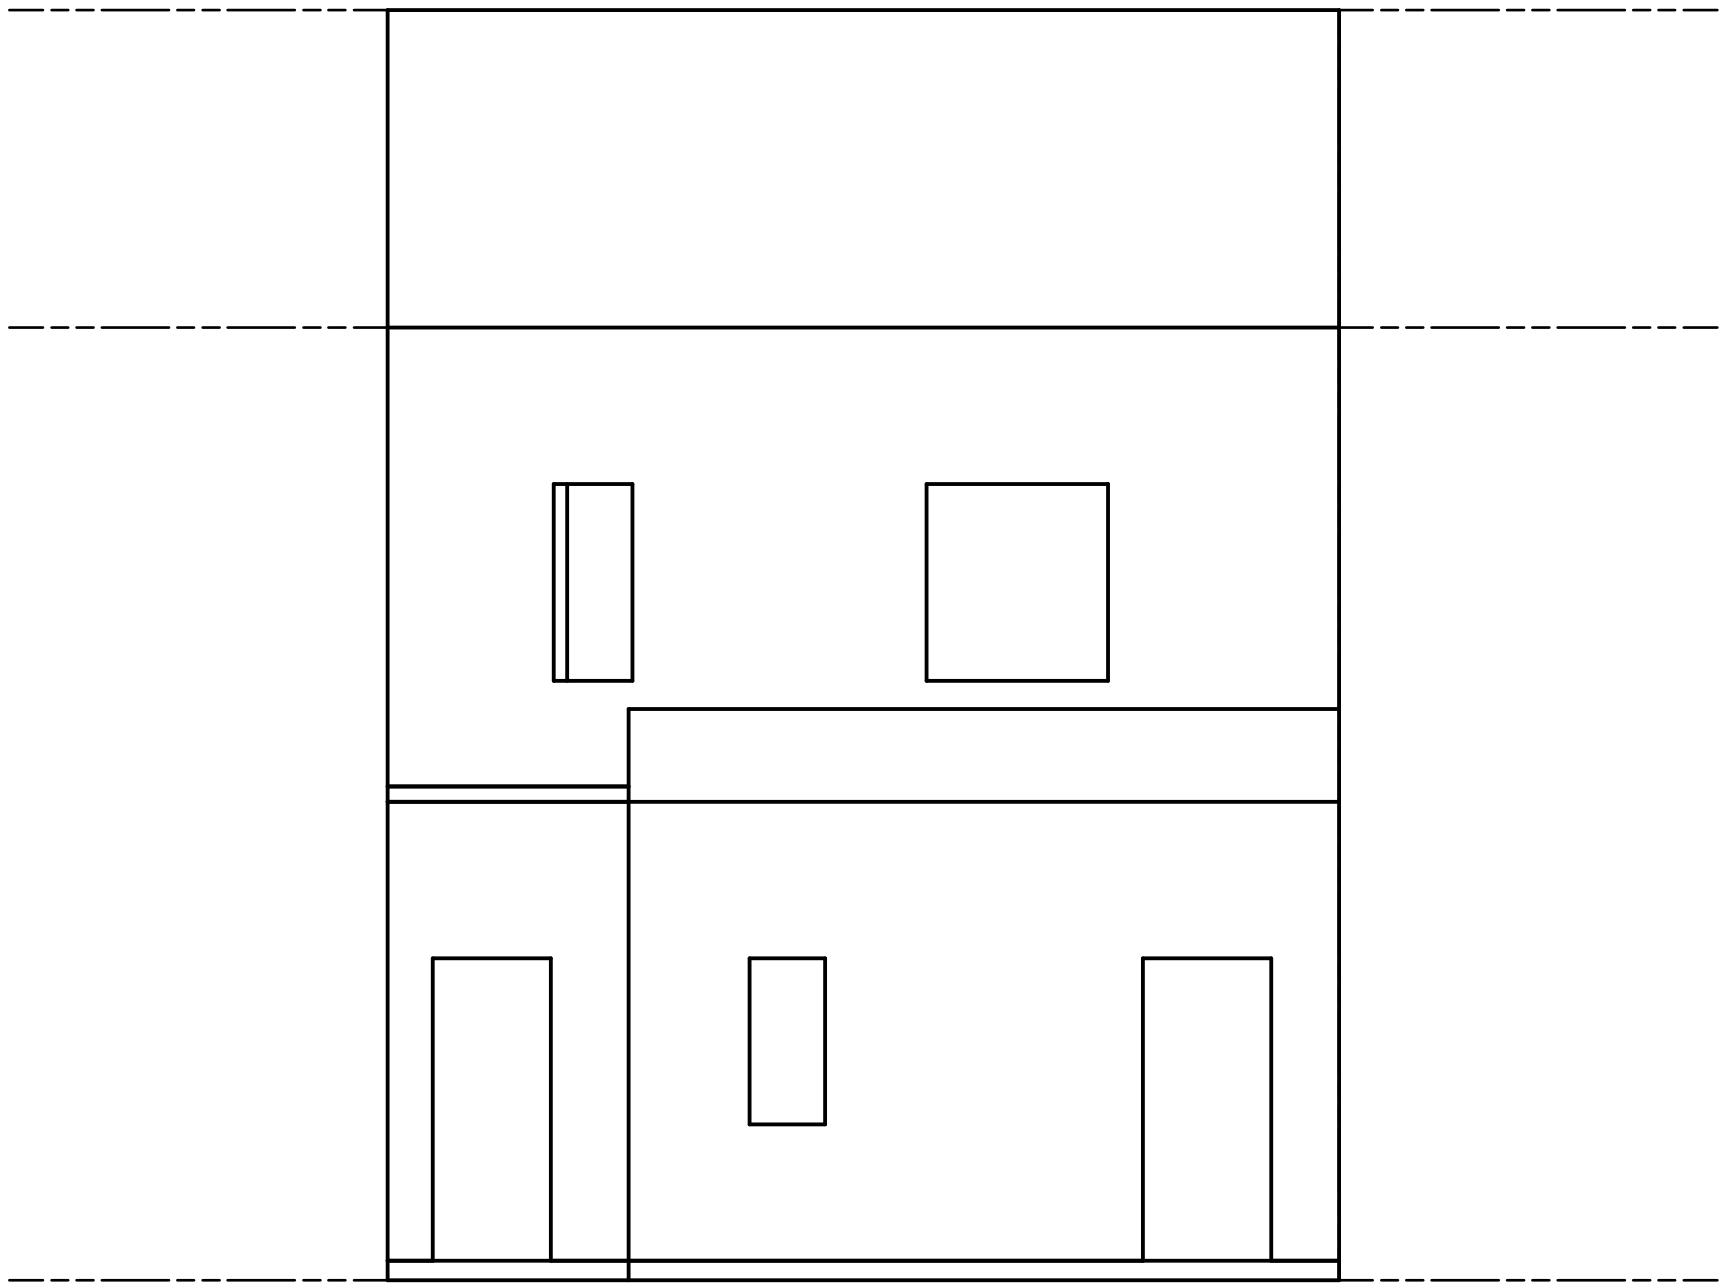


REAR ELEVATION

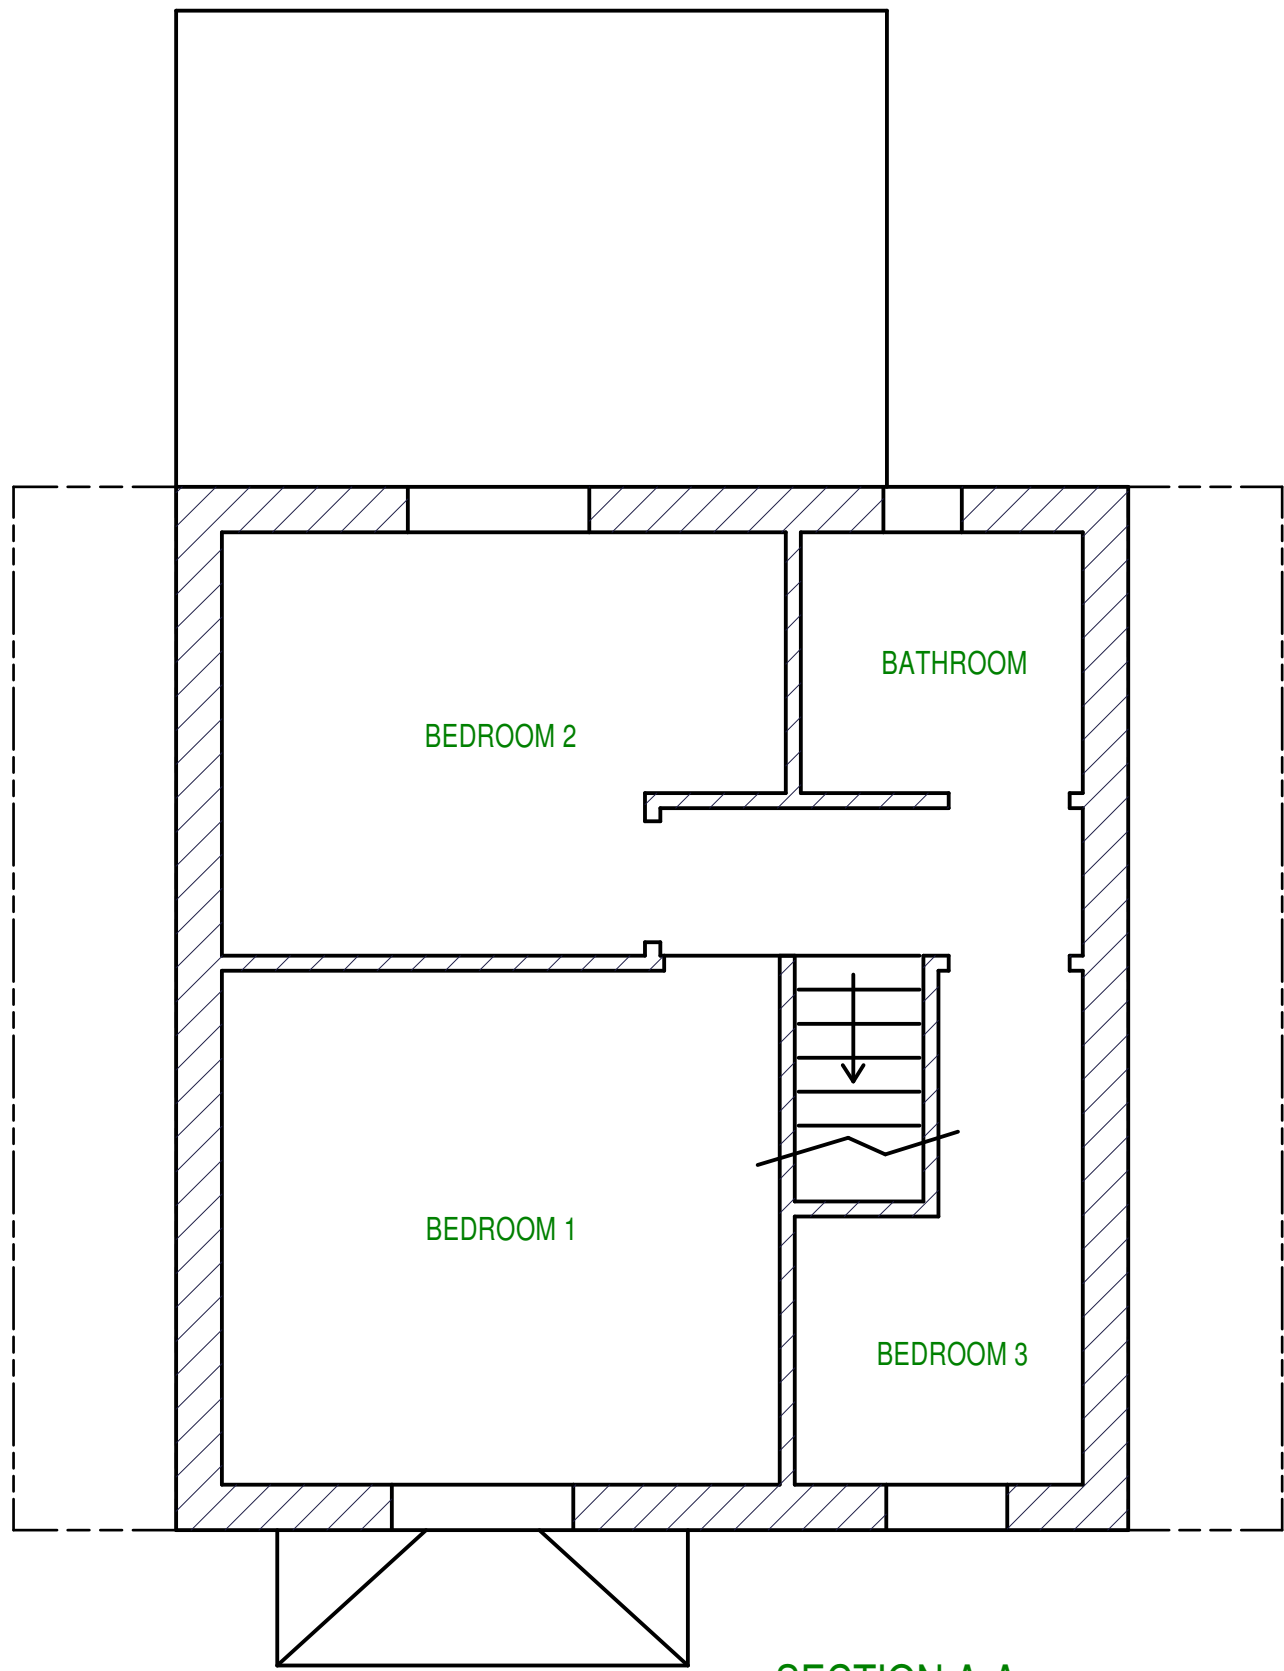

SECTION A-A
FIRST FLOOR

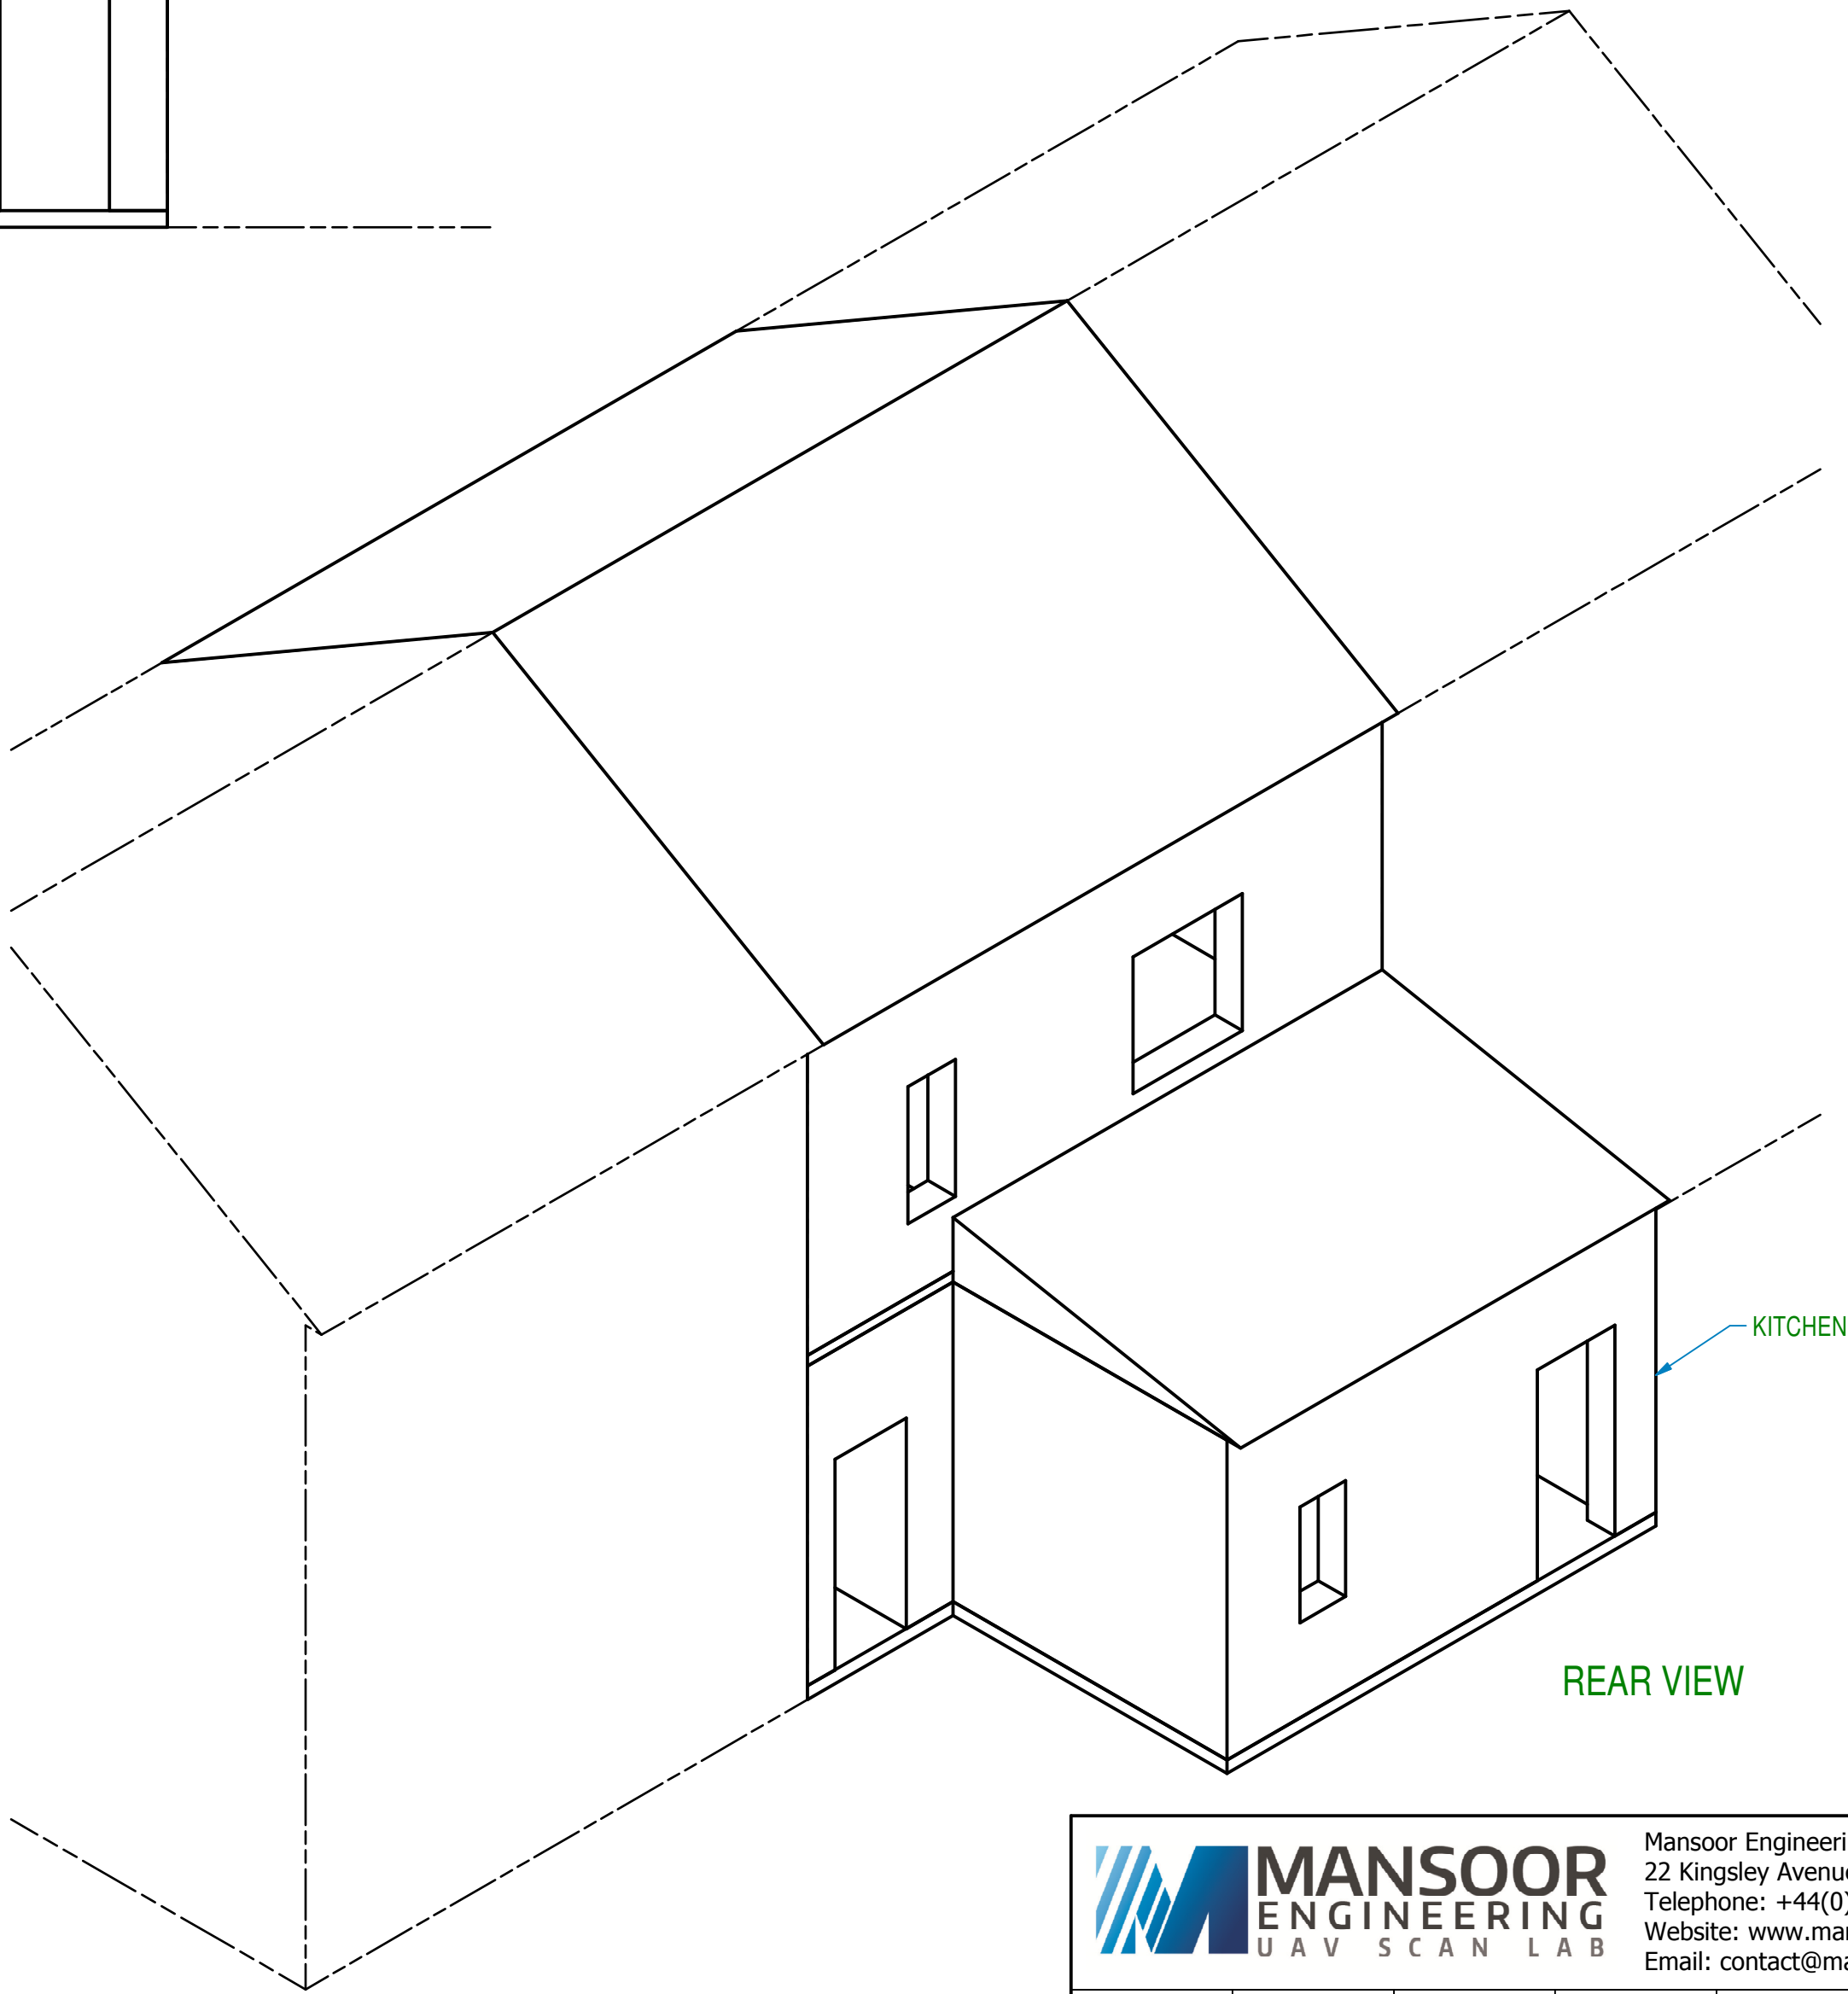

REAR VIEW

  MANSOOR ENGINEERING UAV SCAN LAB				Mansoor Engineering Ltd 22 Kingsley Avenue, Huddersfield, HD1 3SR Telephone: +44(0) 1904 899663 Website: www.mansoor-eng.co.uk Email: contact@mansoor-eng.co.uk		
MODELLED	BY SM	DATE 26/02/2017	CHECKED	DRAWING SIZE: A1		
DETAILED	SM			SCALE: 1:50		
				TITLE: 40 KINGSLEY AVENUE		
THIS DRAWING AND THE INFORMATION IT CONTAINS ARE THE PROPERTY OF MANSOOR ENGINEERING. IT IS NOT TO BE COPIED, REPRODUCED OR DISCLOSED TO A THIRD PARTY WITHOUT PERMISSION.				PROJECT No	DRAWING No Existing Building	Rev A