



Coach House and House Front Elevation N  
1 : 100



House and Coach House Rear Elevation S  
1 : 100




Coach House Side Elevation W  
1 : 100


House Elevation W.  
1 : 100




House and Coach House Ground Floor Plan  
1 : 100

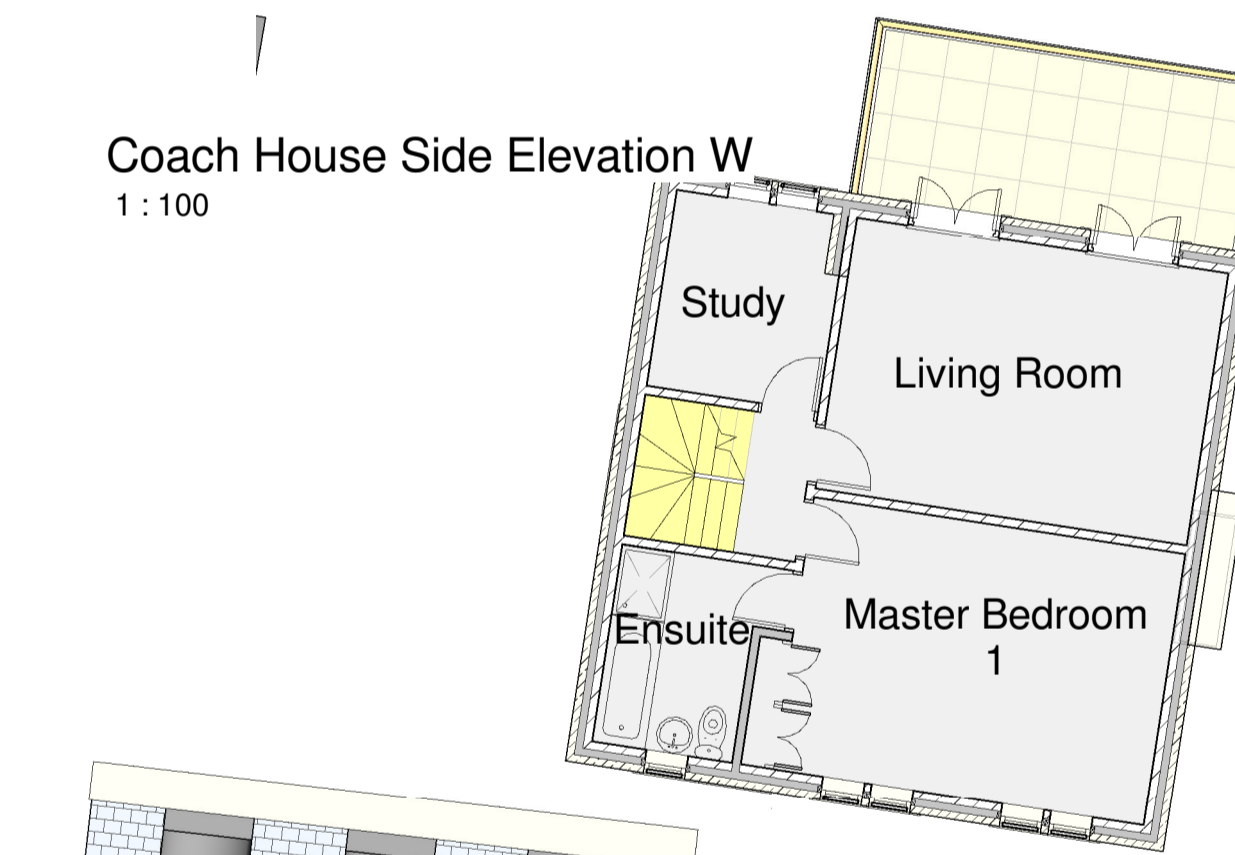


Coach House First Floor Plan  
1 : 100

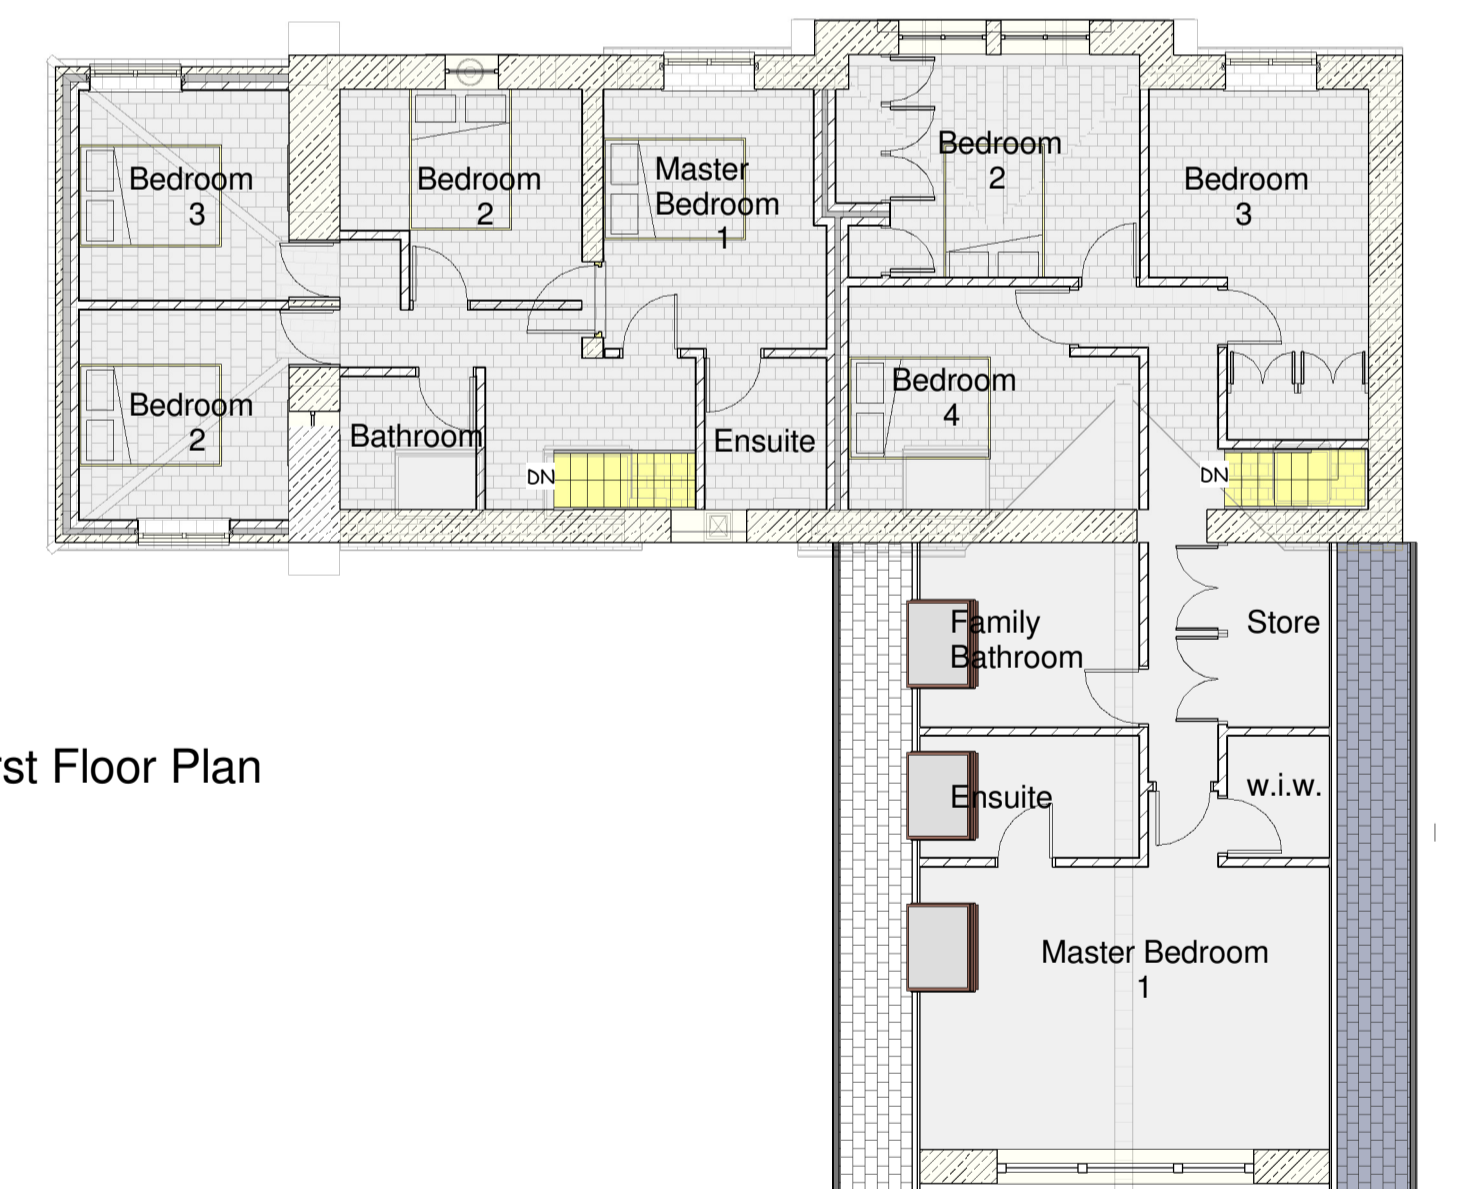


House and Coach House First Floor Plan  
1 : 100

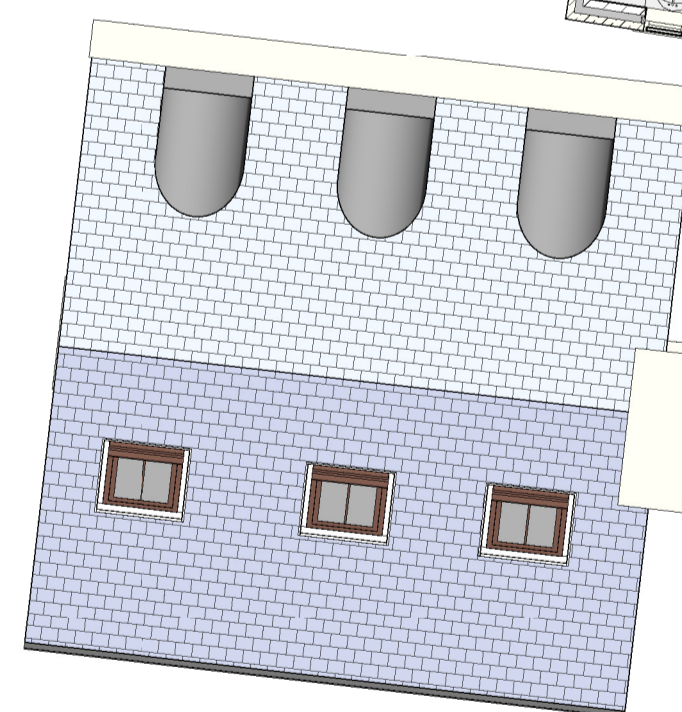

House Roof Plan  
1 : 100

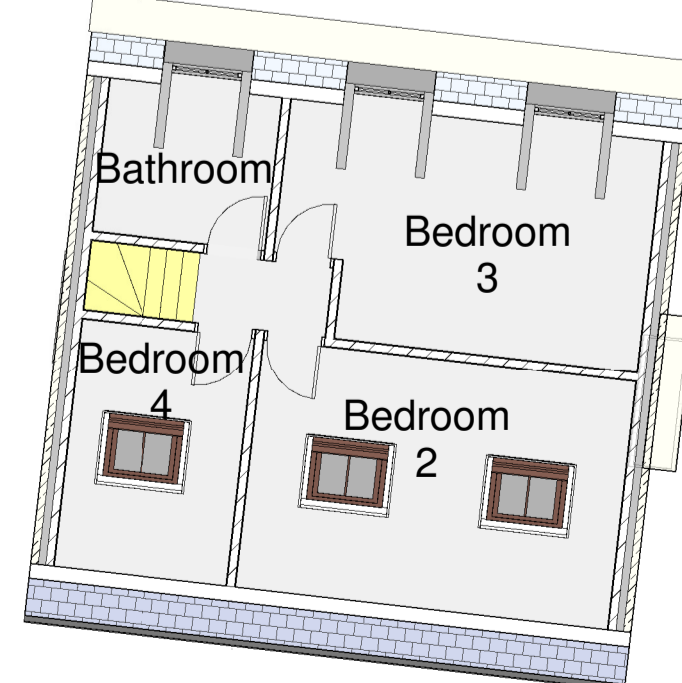

House Attic Floor Plan  
1 : 100

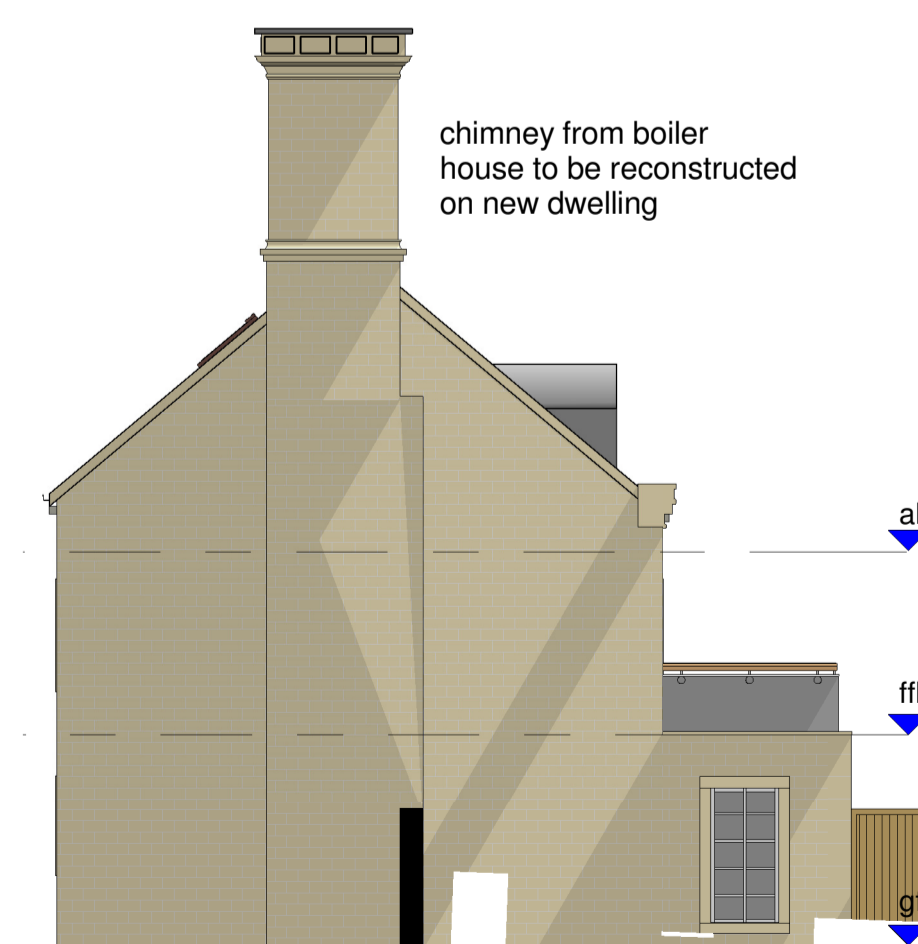

House Elevation E  
1 : 100

This drawing is copyright and must not be reproduced without written permission  
Do not scale - use figured dimensions only

Project Proposed Development of The Coach House at 34 Greenhead Road, Huddersfield HD1 4EZ

Client Pennine Developments

Dwg Title Plans and Elevations as Proposed

Dwg No. 1643 - 02 Rev A Scale 1 : 100 Date 20/07/2017

DB ARCHITECTS

31 Moor View, Meltham, Holmfirth, HD9 5RT  
t:01484 850579 e:david.dbarchitects@virginmedia.com

